


ROBERTO CLEMENTE MIDDLE SCHOOL PEDESTRIAN IMPROVEMENTS

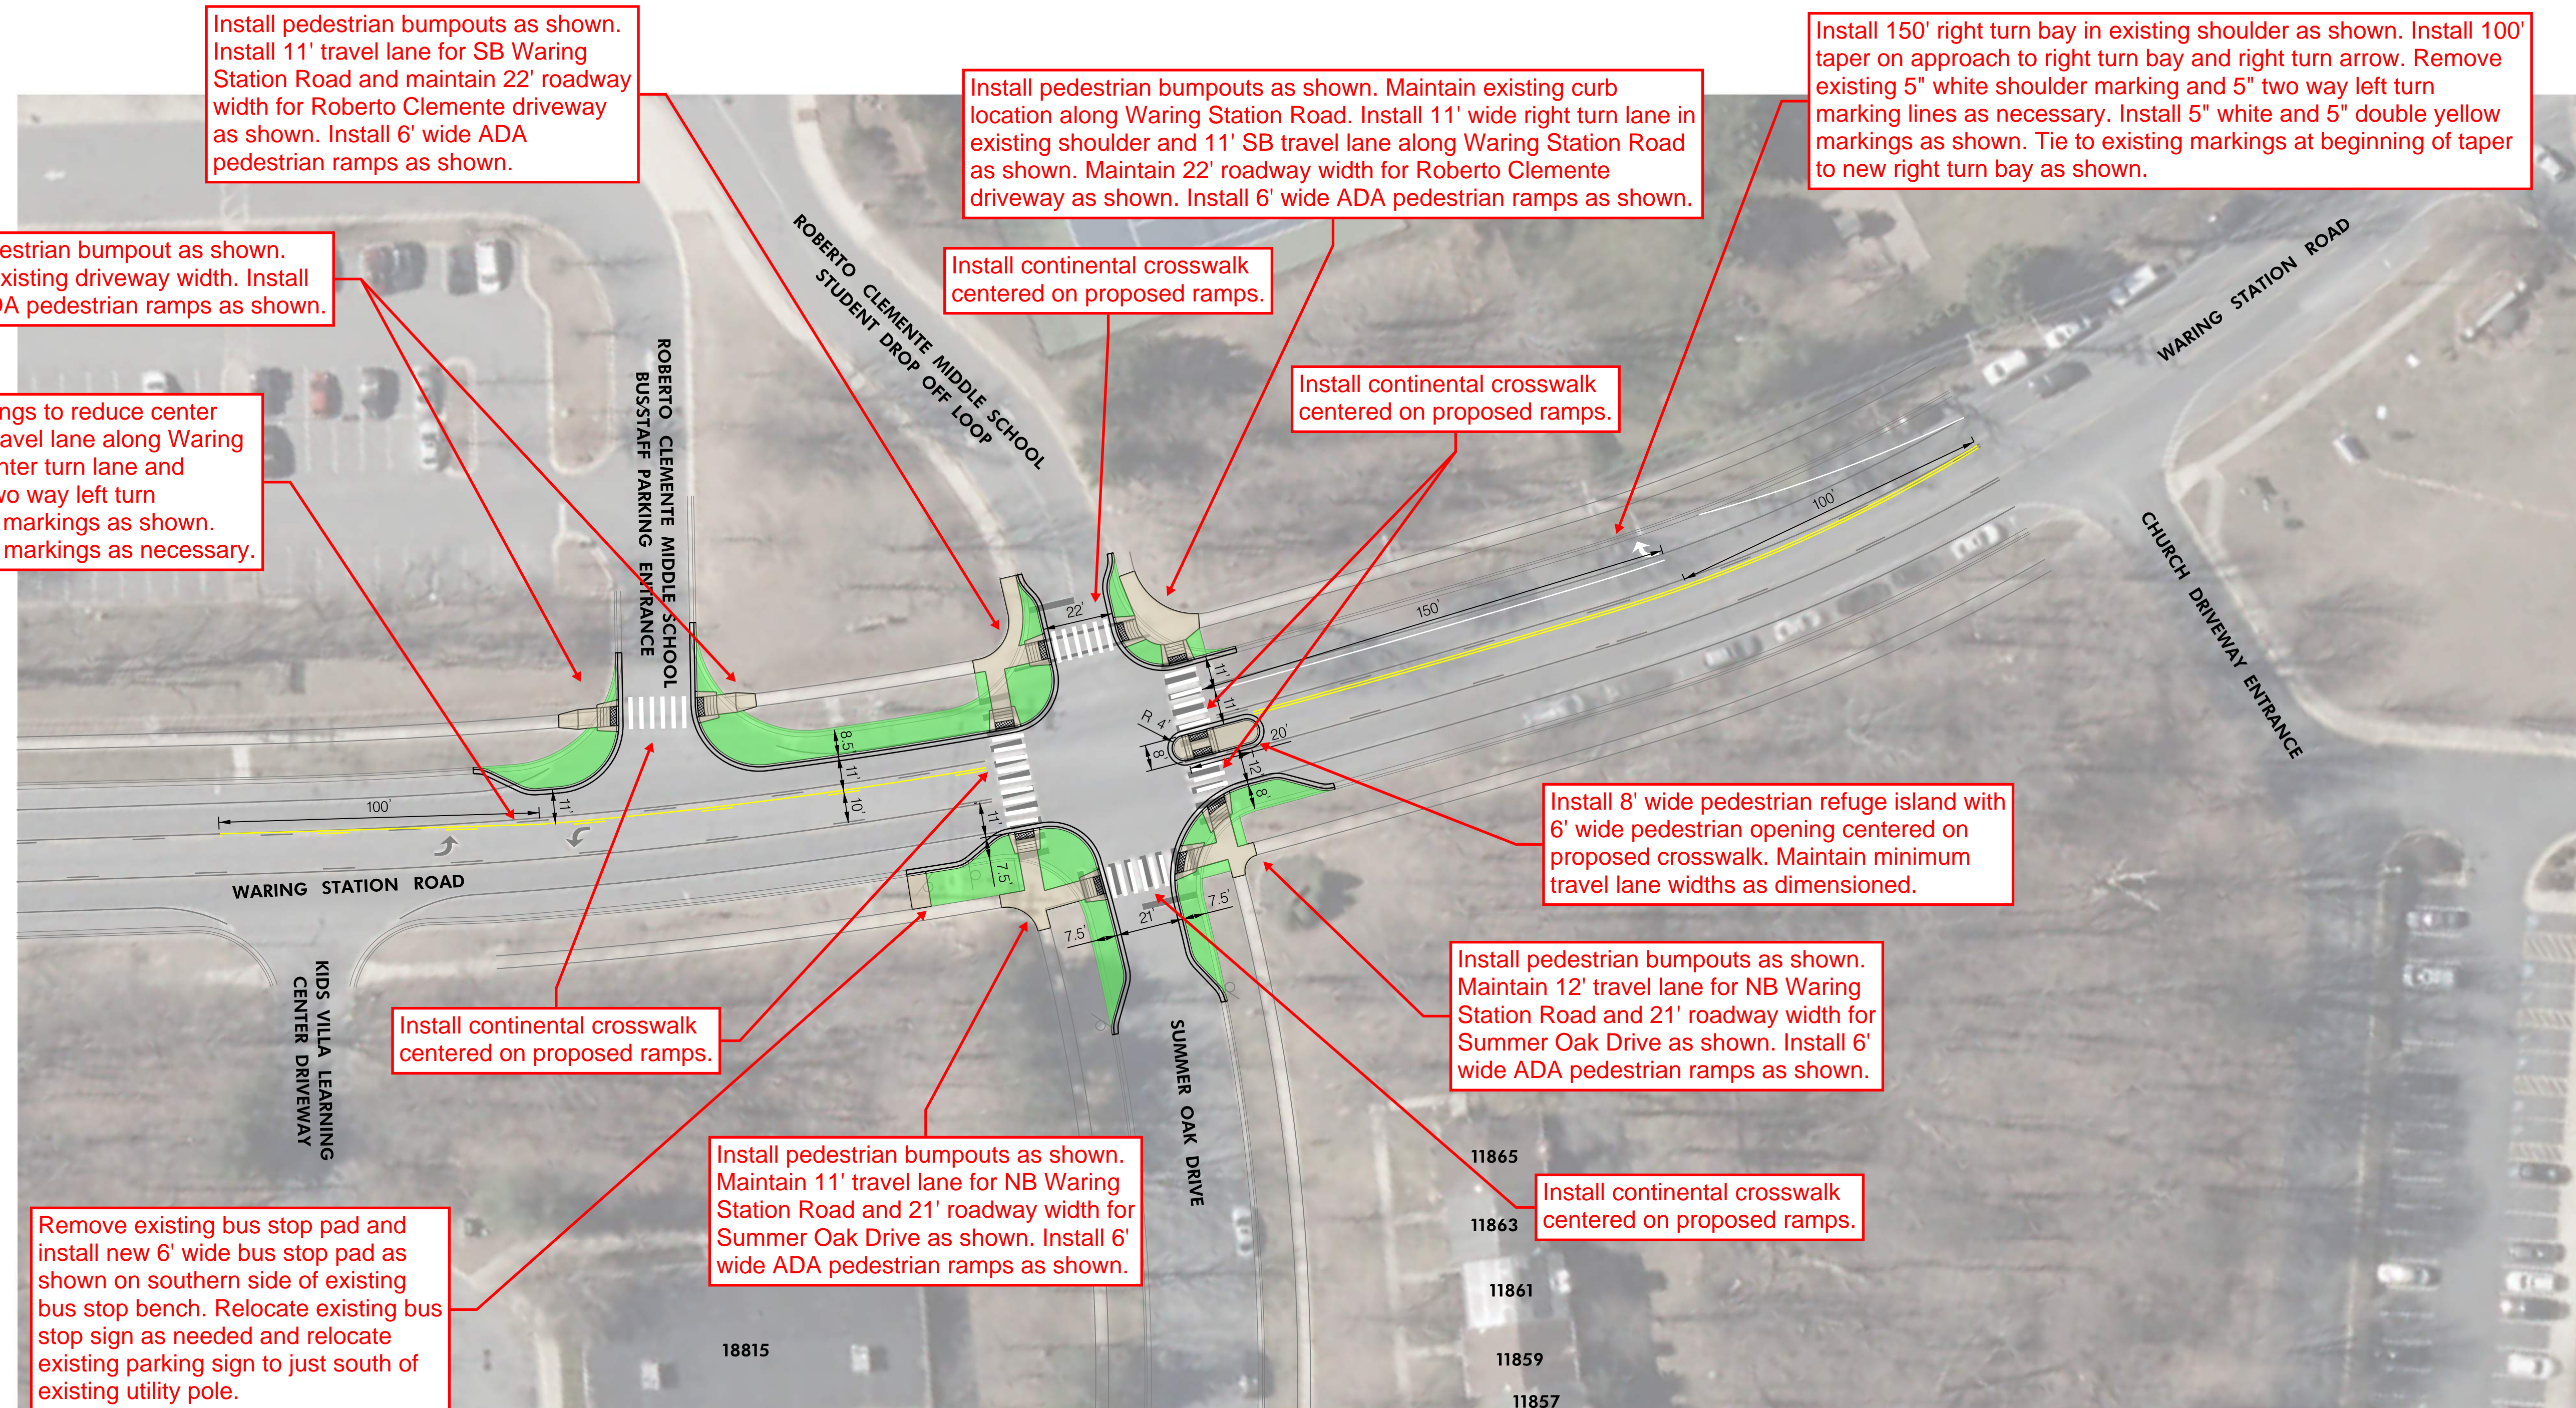

30' 0 30' 60'
SCALE: 1"=30'