


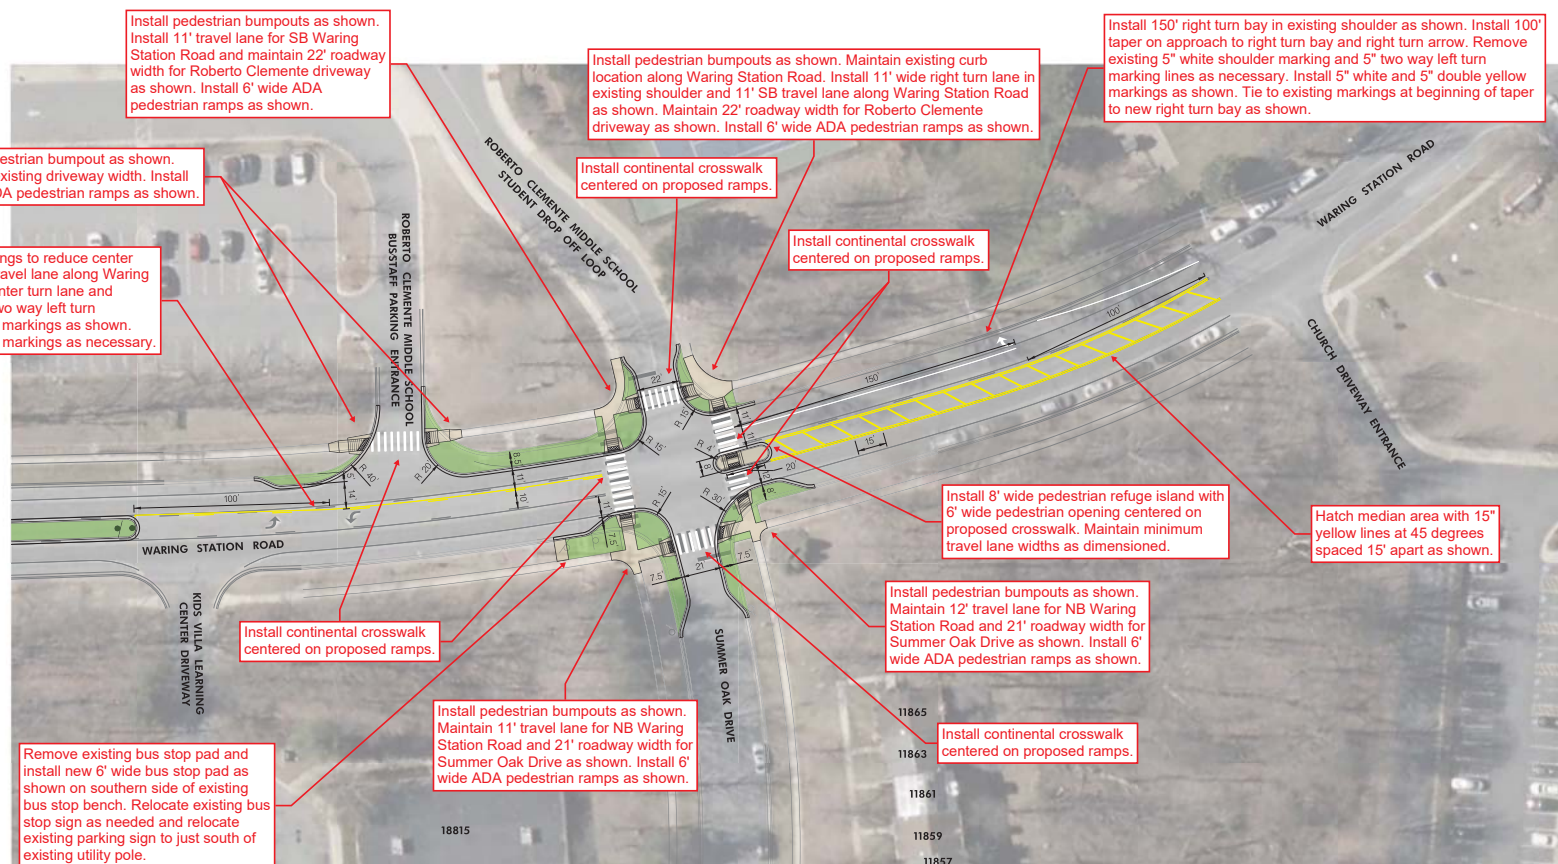

ROBERTO CLEMENTE MIDDLE SCHOOL PEDESTRIAN IMPROVEMENTS



30' 0' 30' 60'
SCALE: 1"=30'



ROBERTO CLEMENTE MIDDLE SCHOOL PEDESTRIAN IMPROVEMENTS

