

Parkwood Drive at Clearbrook Lane -
Crossing Island

Clearbrook Lane -
Sidewalk Retrofit


Wildwood Road Sidewalk Retrofit -
Intersection Modifications

Dresden Street -
Sidewalk Retrofit

Cedar Lane at Glenridge Street -
Pavement Marking Modifications


Kensington-Parkwood Elementary
School Walkshed Proposals



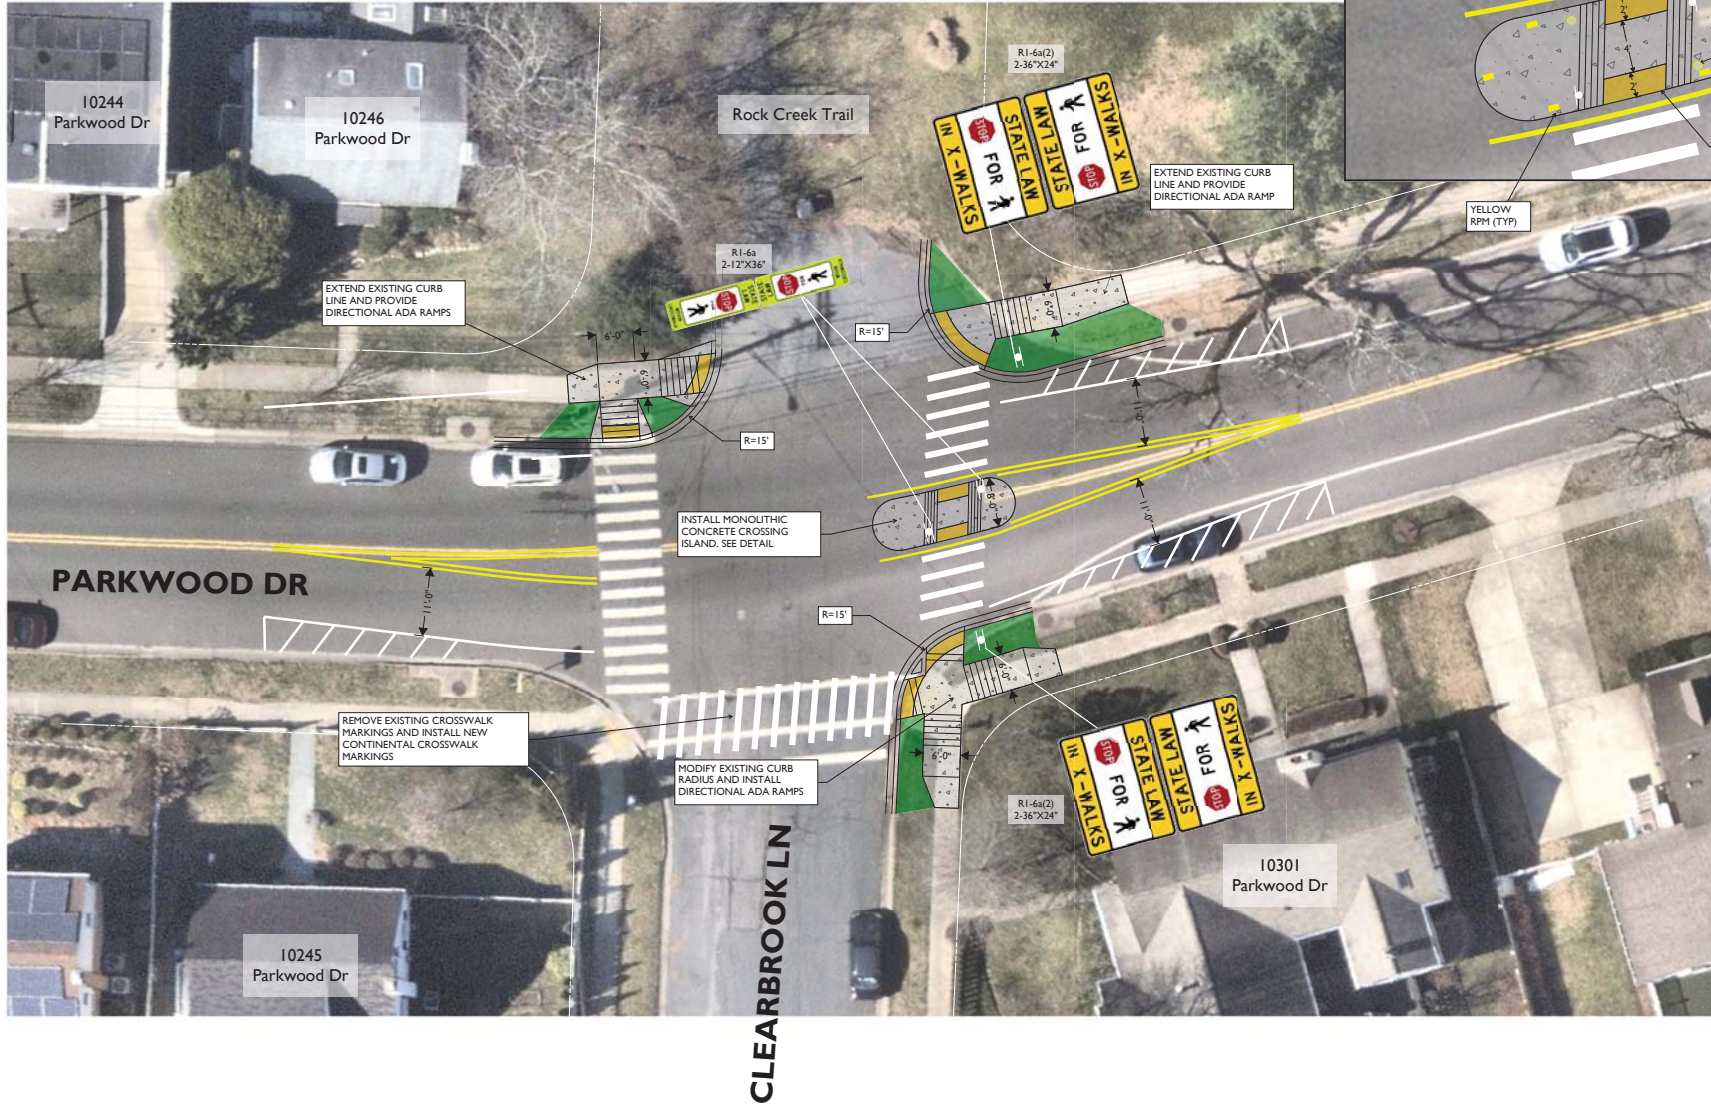

10' 0 10' 20'
SCALE: 1"=10'

CLEARBROOK LN AT PARKWOOD DR ROCK CREEK TRAIL CONNECTIVITY

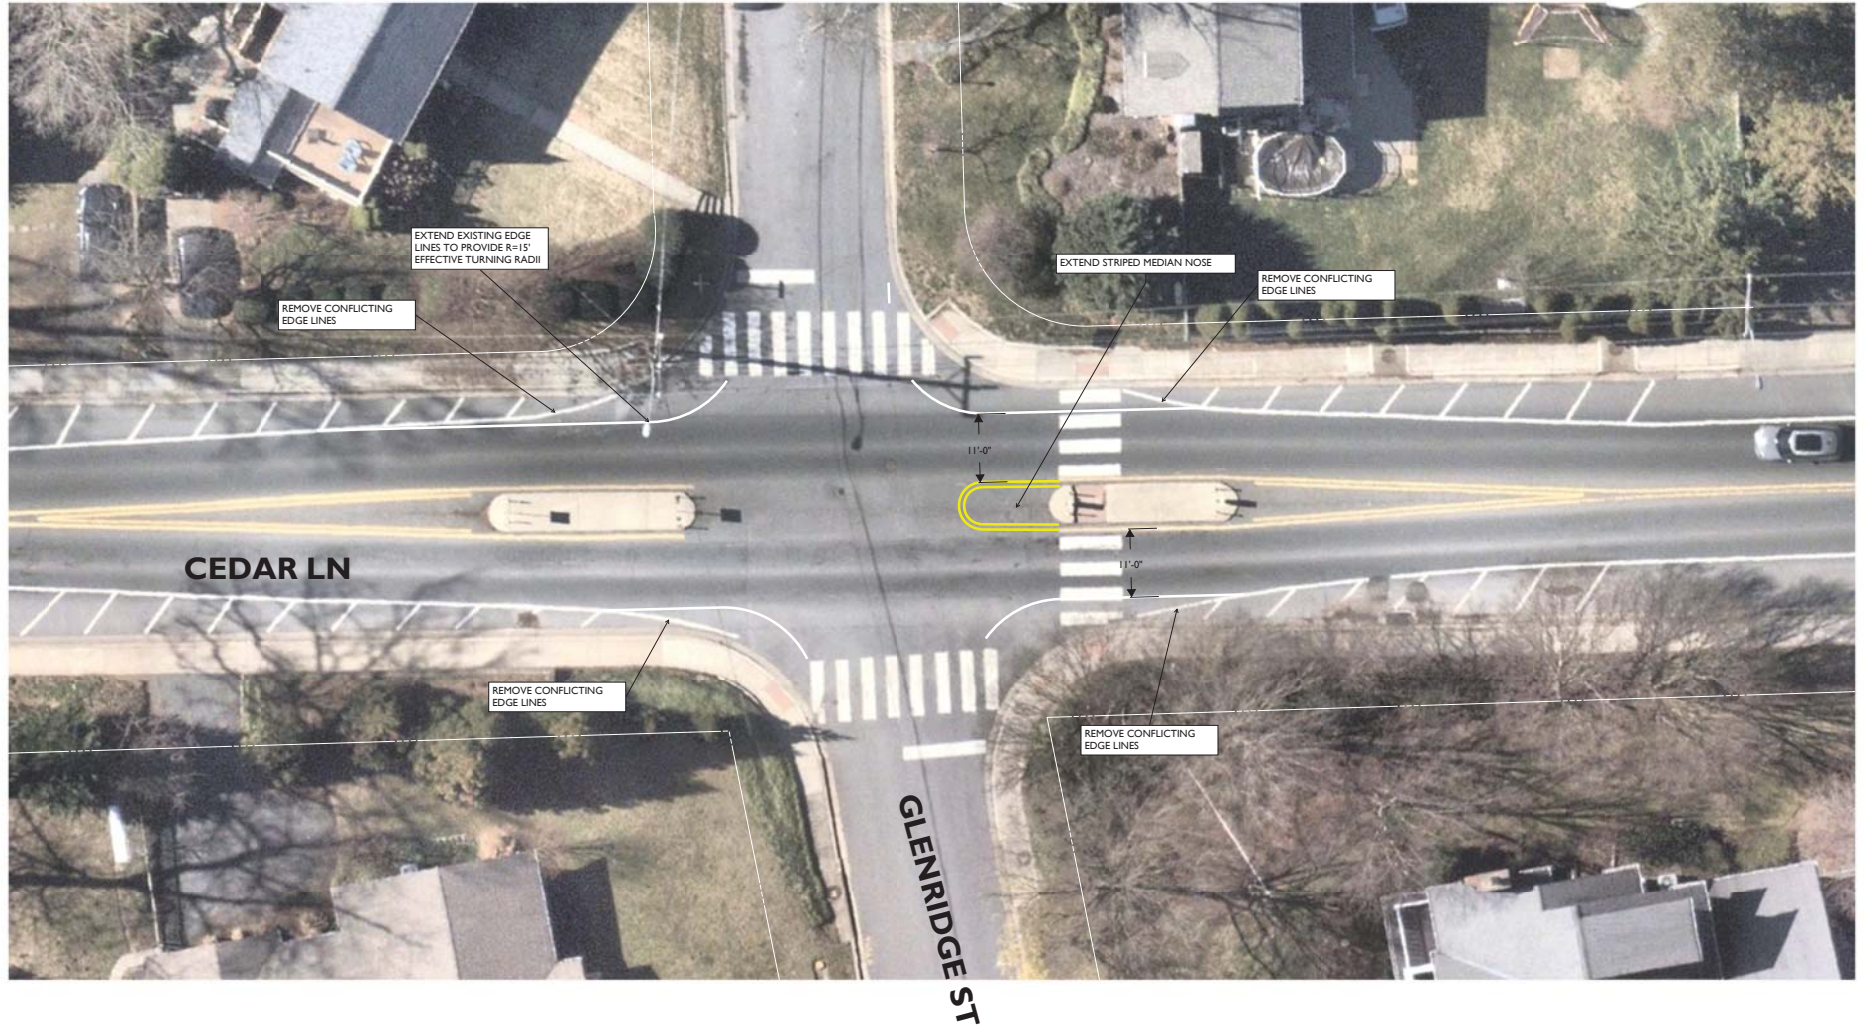

**CEDAR LN AT GLENRIDGE ST
STRIPING MODIFICATIONS**



**WILDWOOD DR SIDEWALK RETROFIT AND
ALL-WAY STOP CONTROL MODIFICATIONS**