


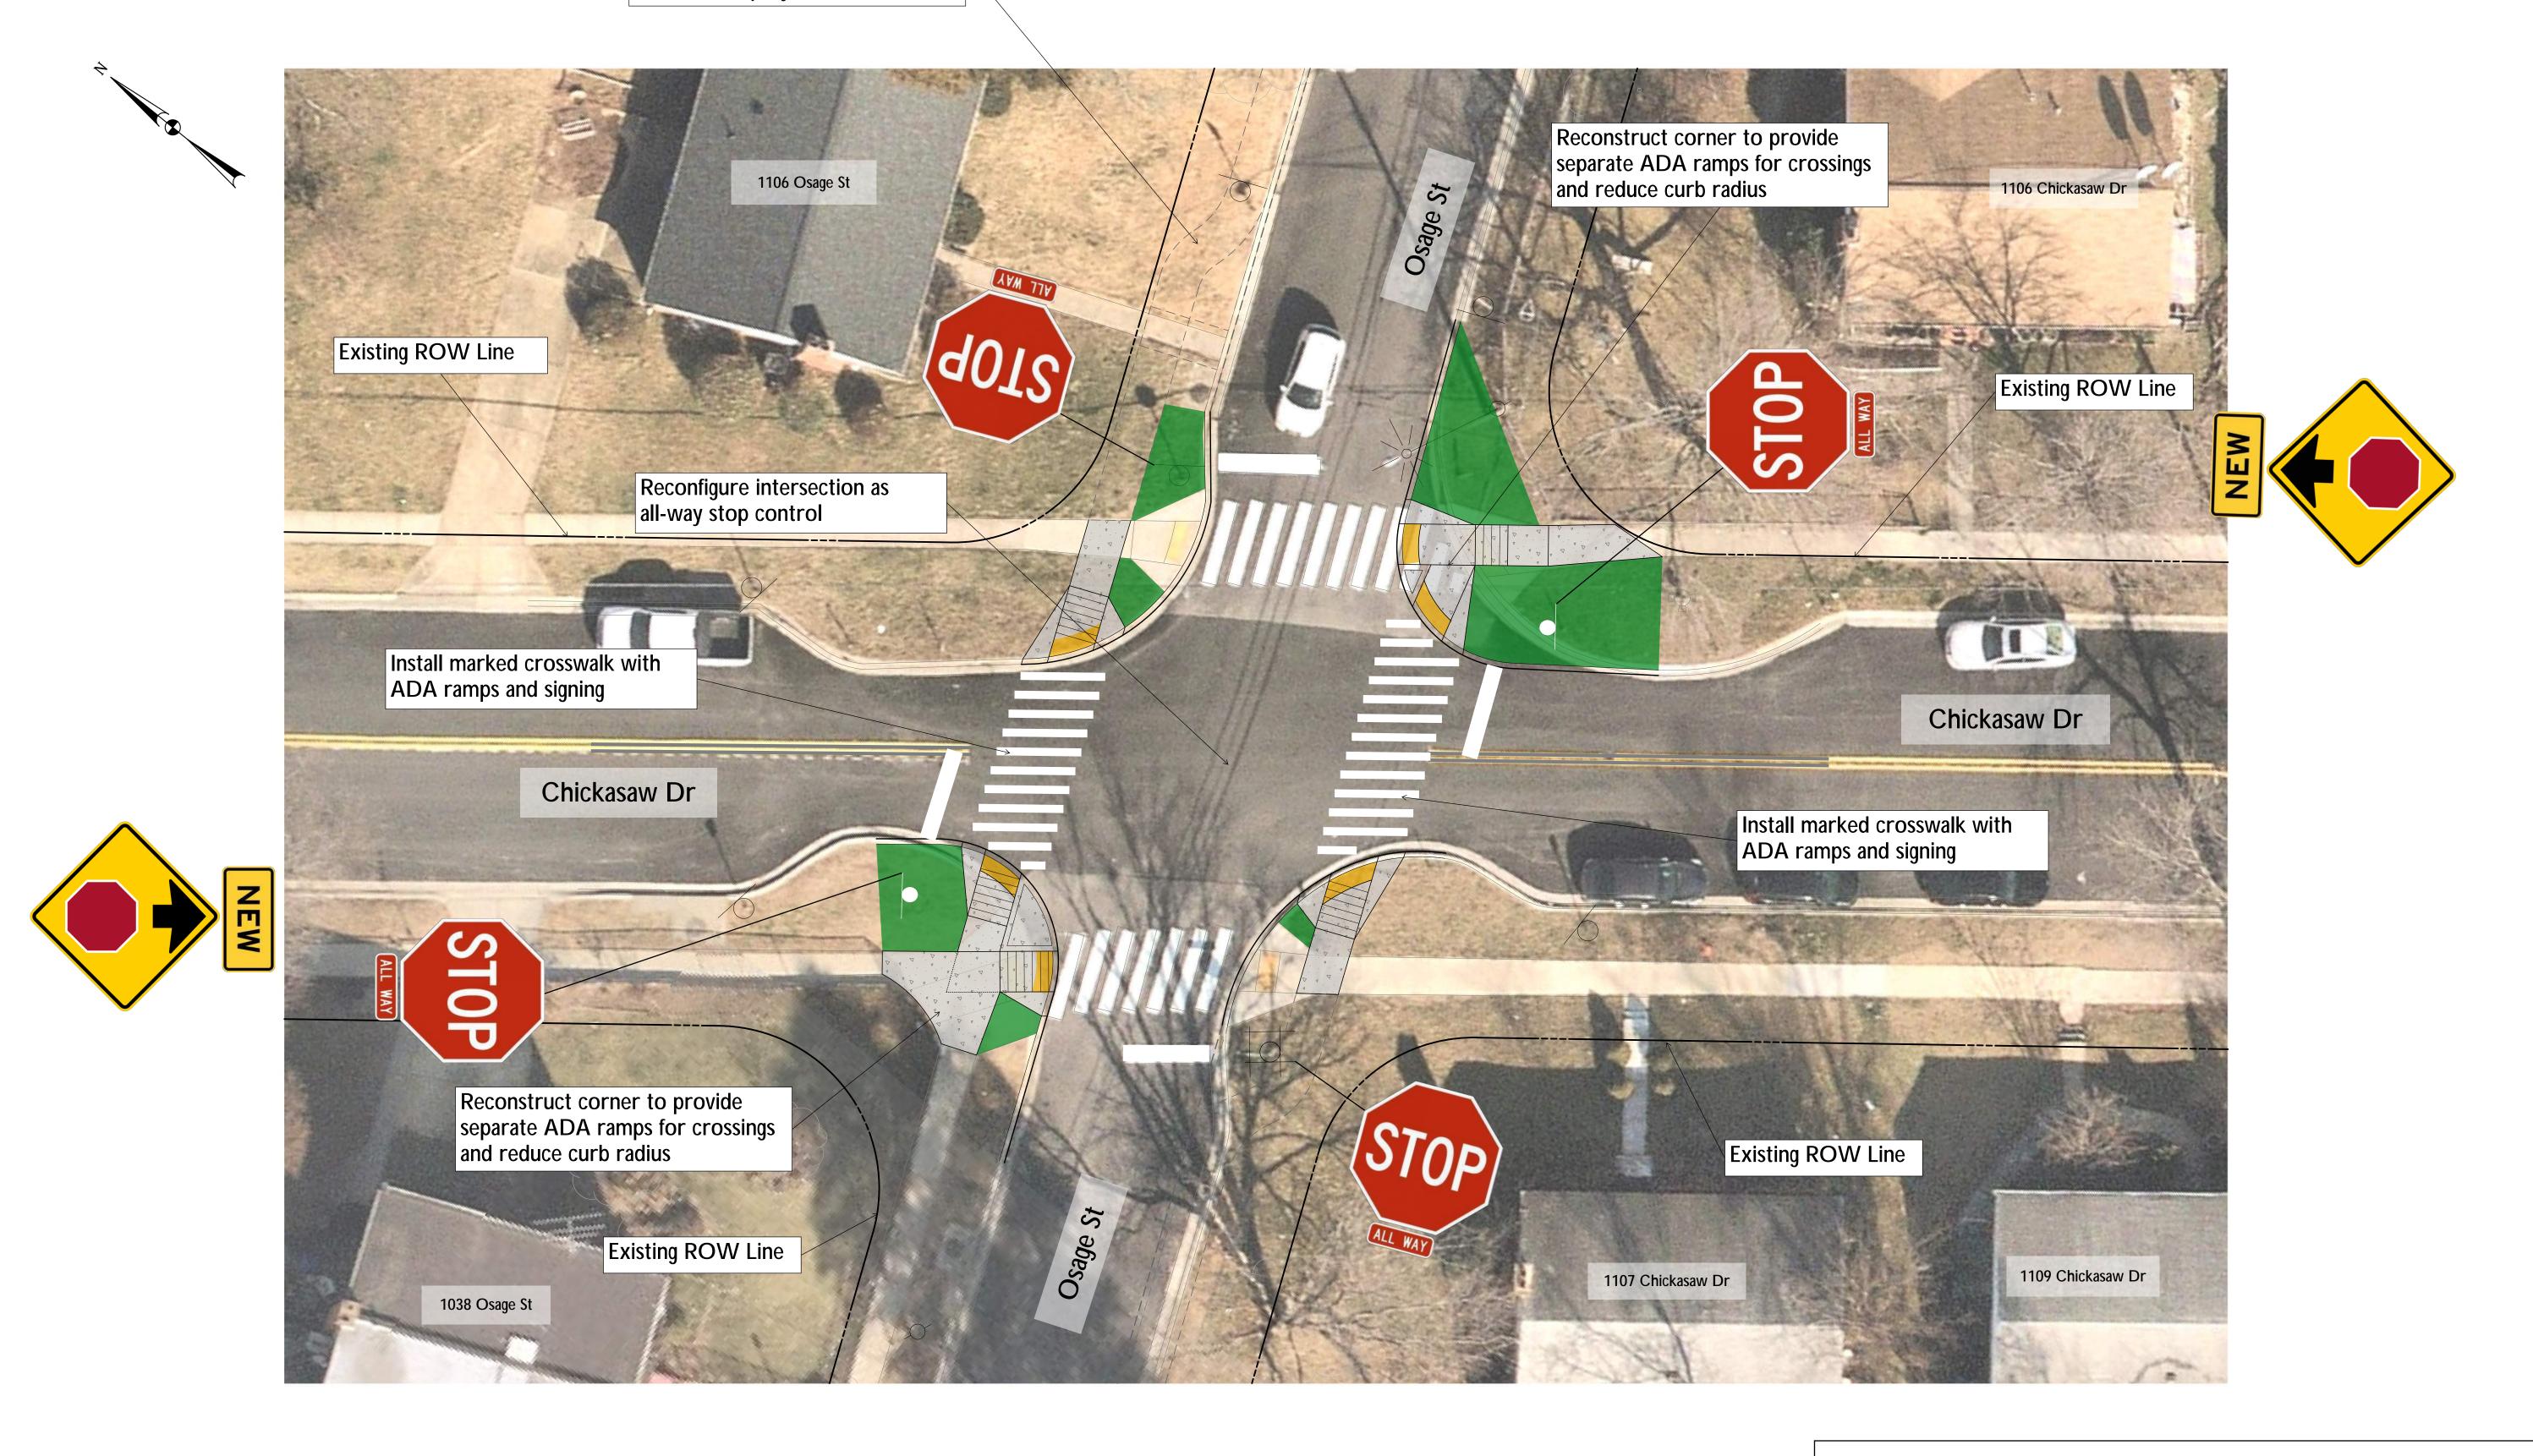

Future sidewalk to be pursued as part of Purple Line pedestrian connections project




Intersection Reconfiguration
Osage Street at Chickasaw Drive






0' 0 10' 20' SCALE: 1"=10' Intersection Reconfiguration
Osage Street at Tahona Drive

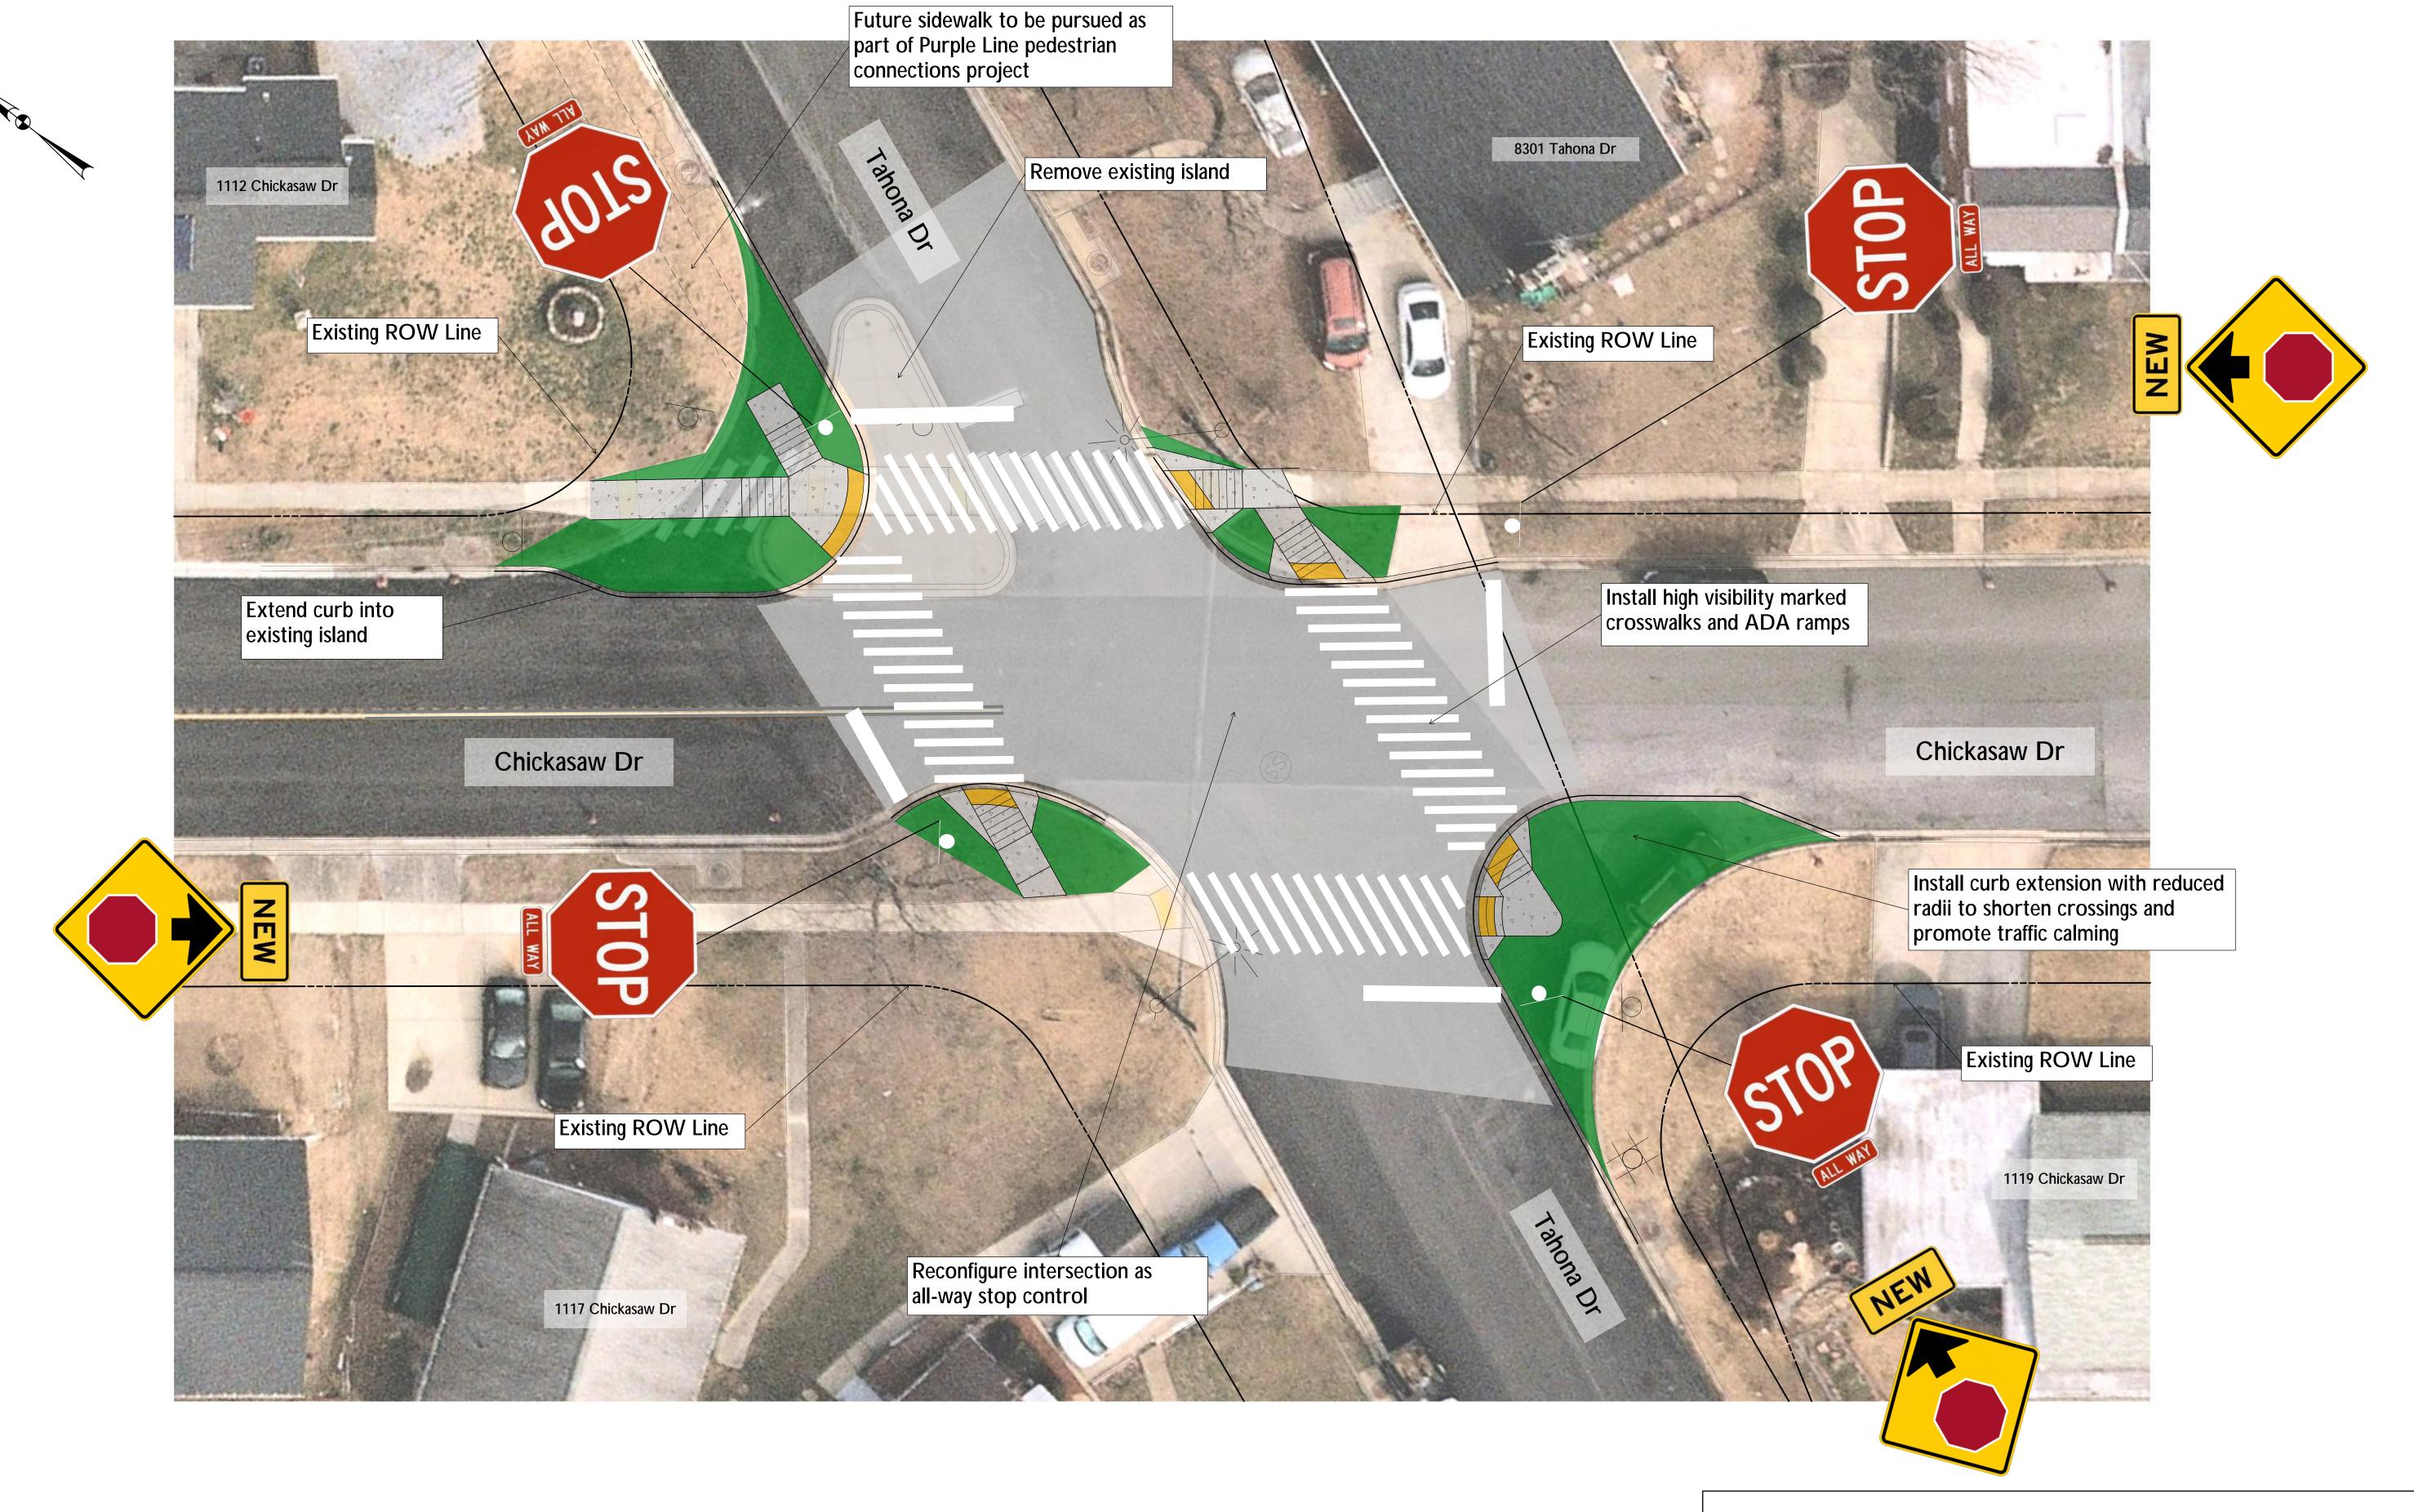



Intersection Reconfiguration
Chickasaw Drive at Tahona Drive


10' 0 10' 2

SCALE: 1"=10'

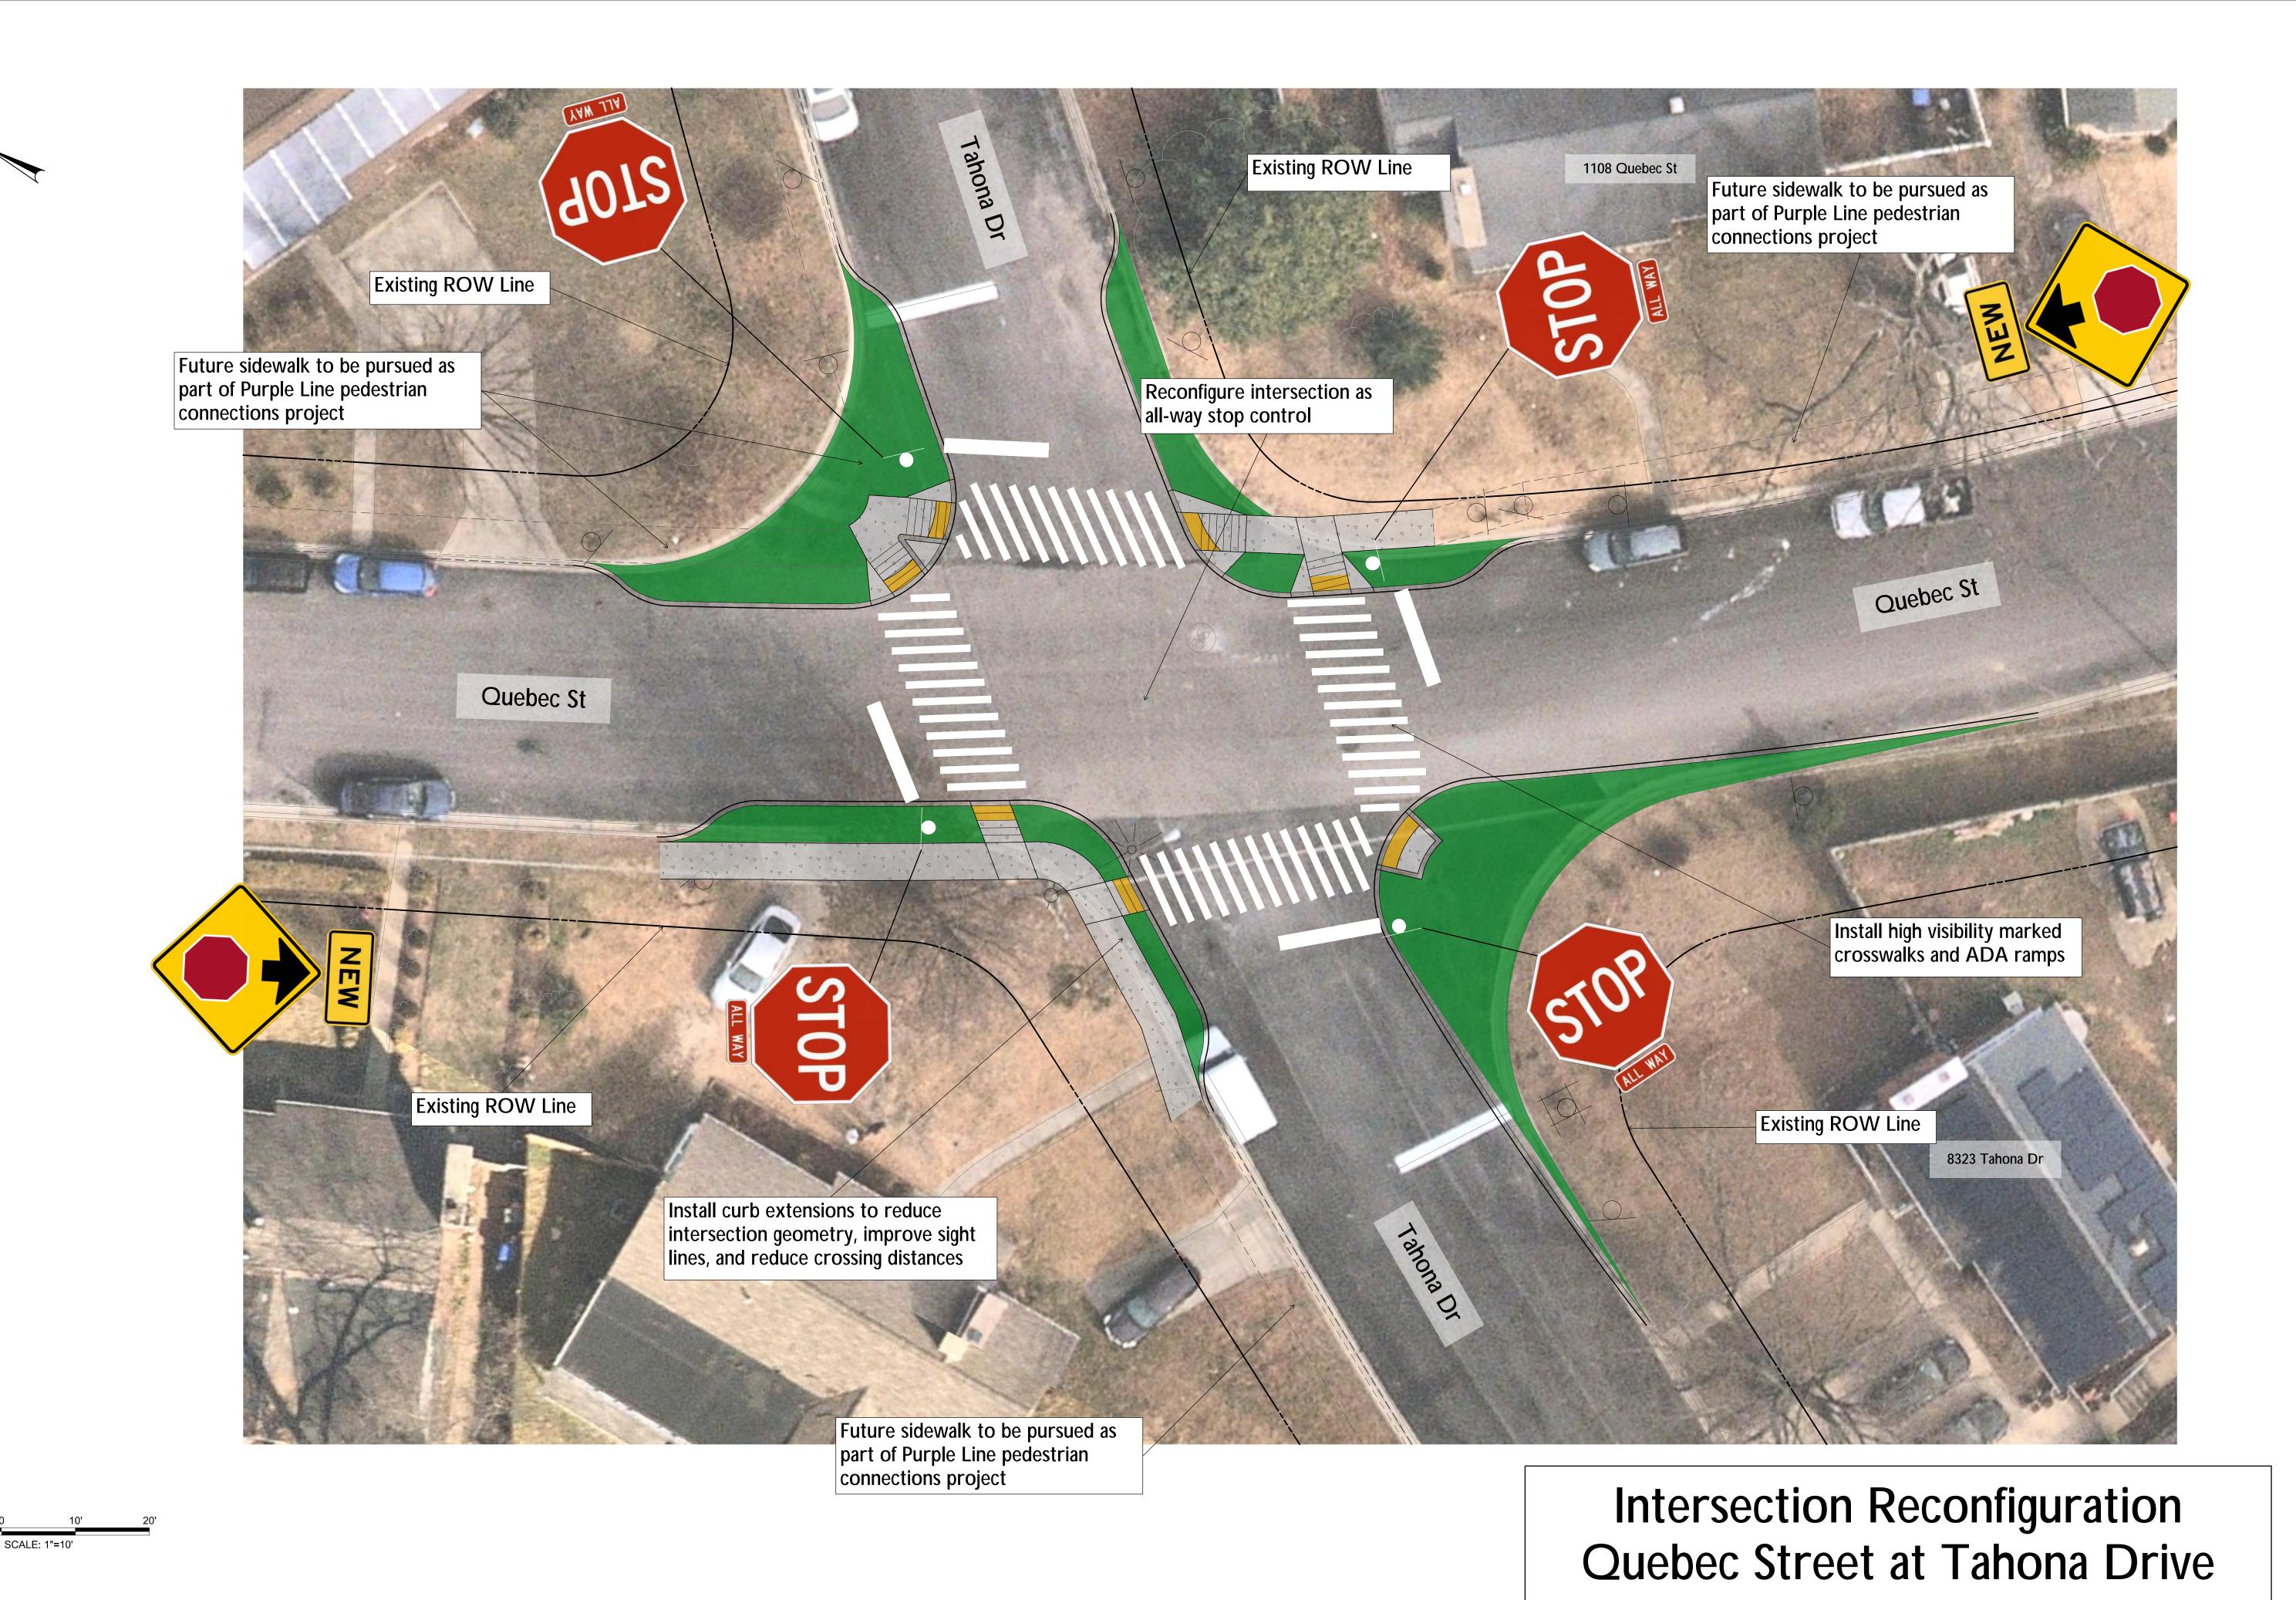


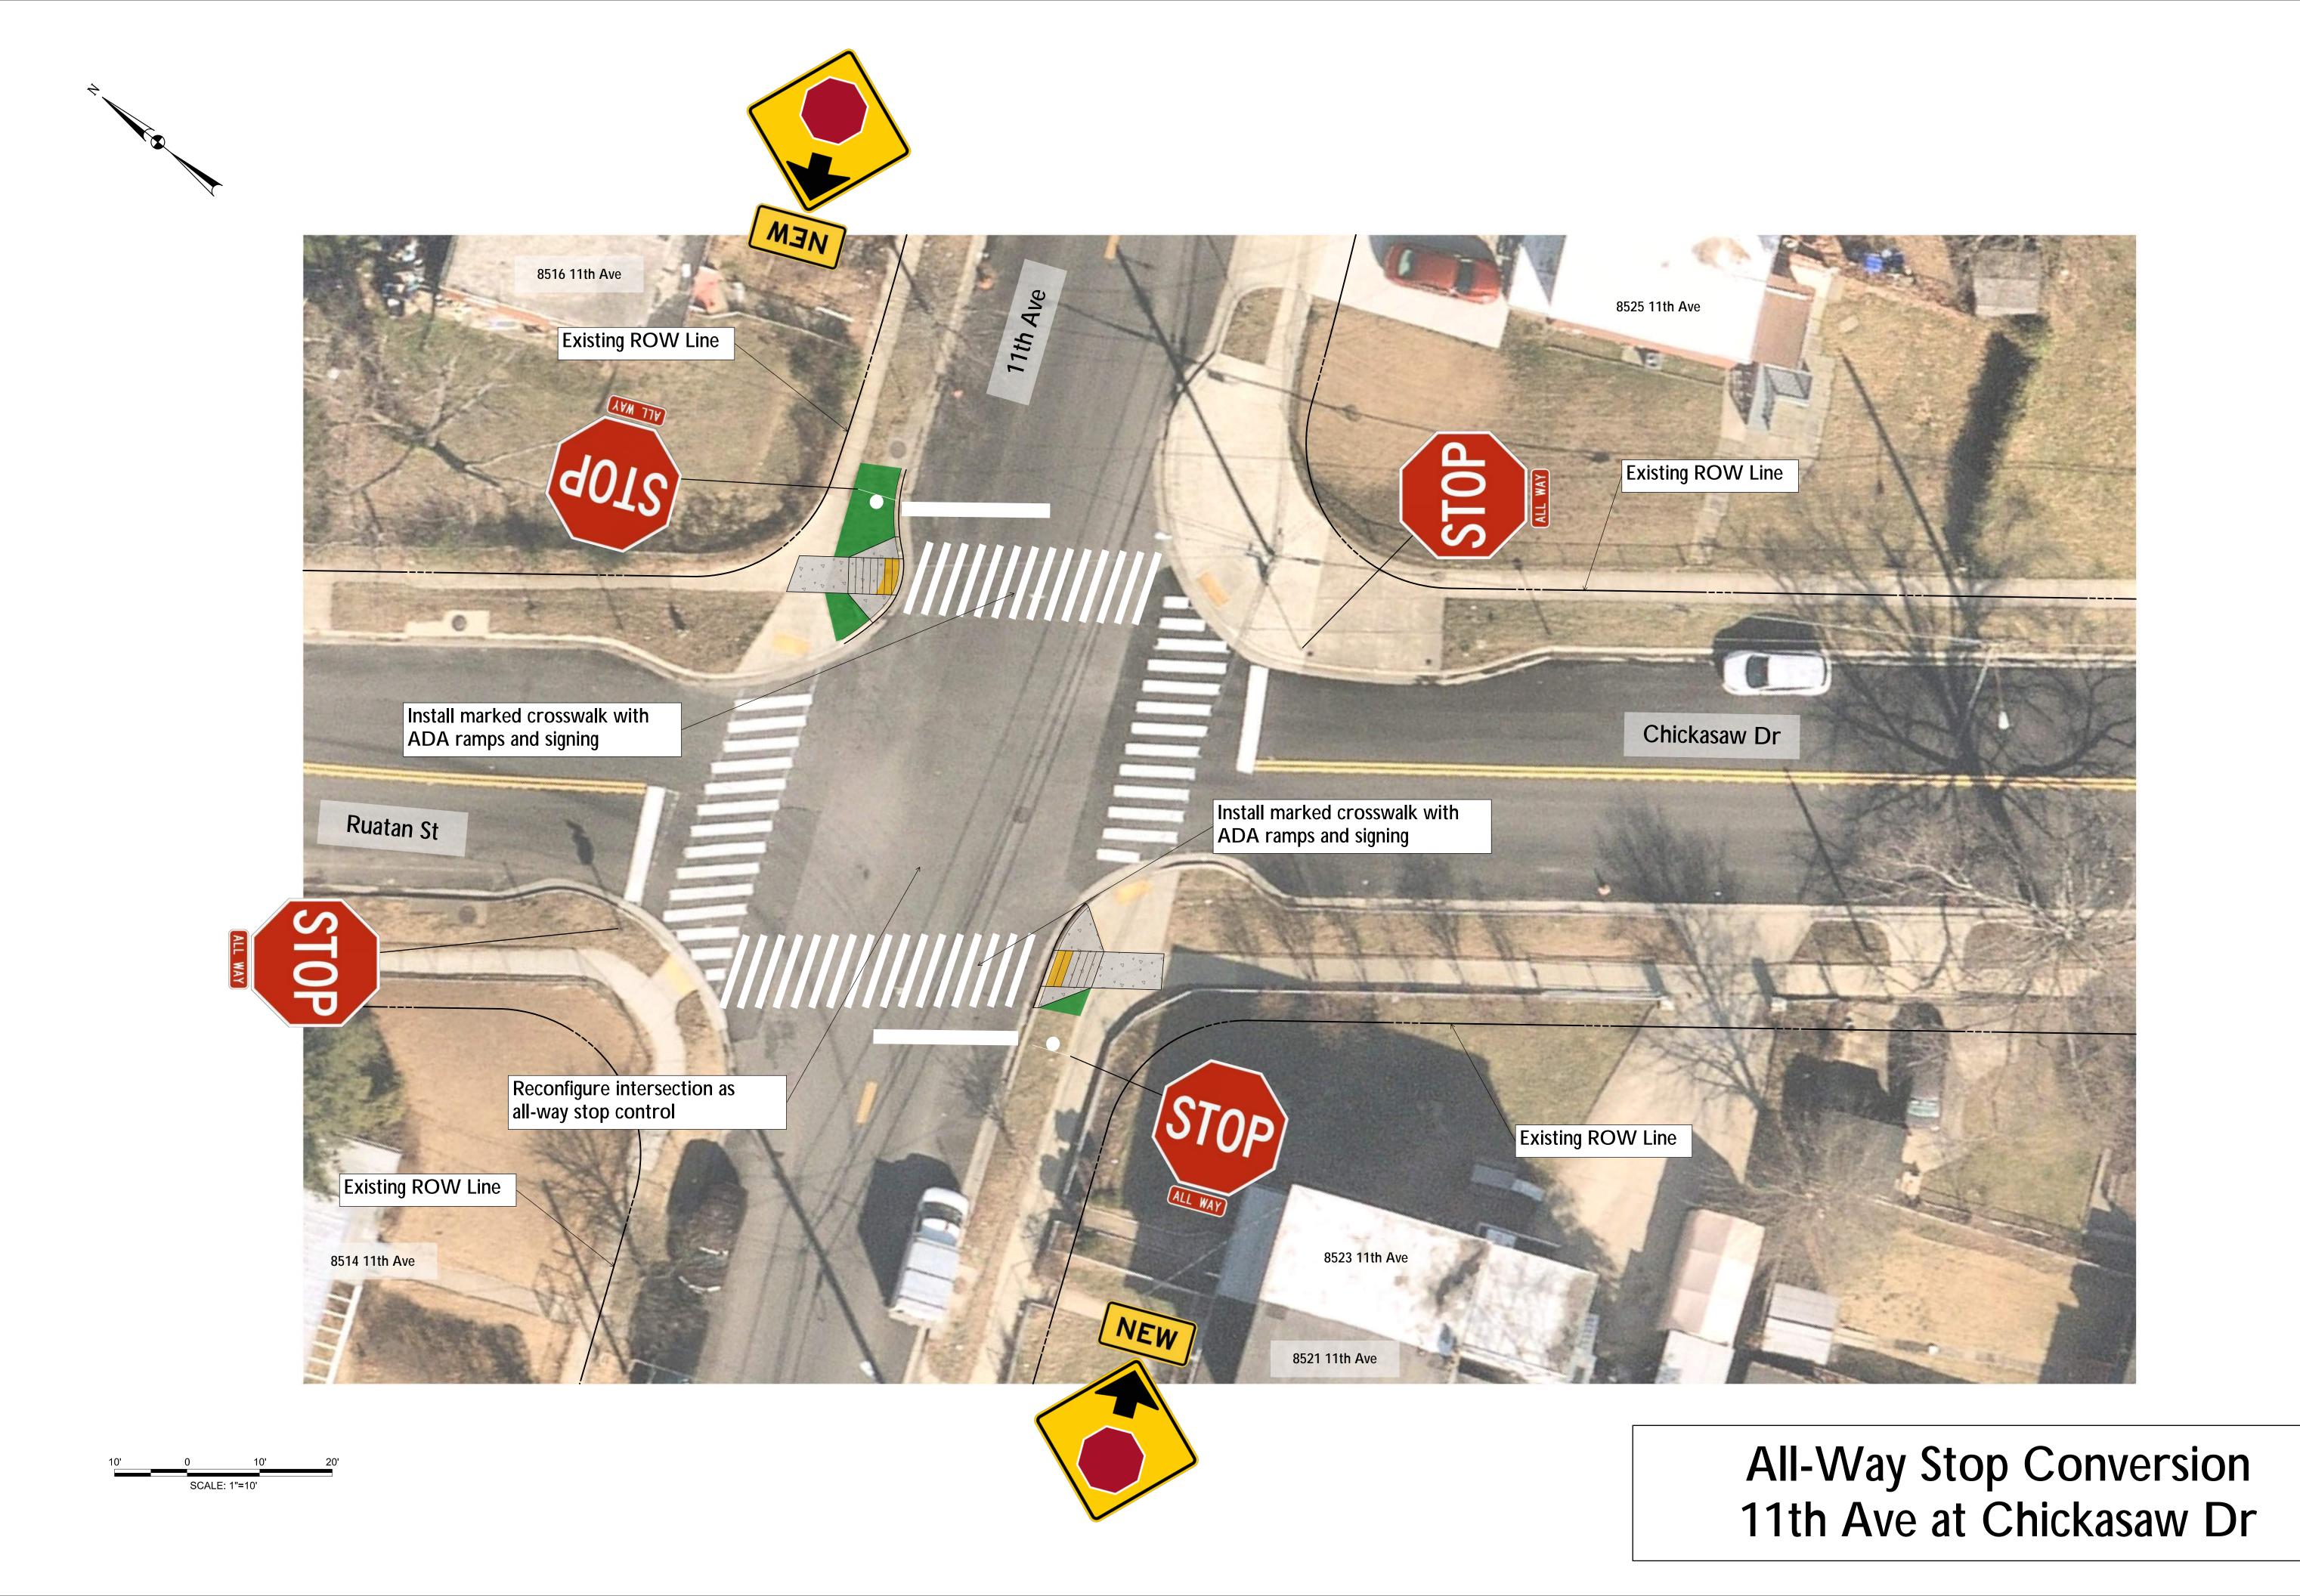

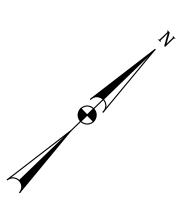

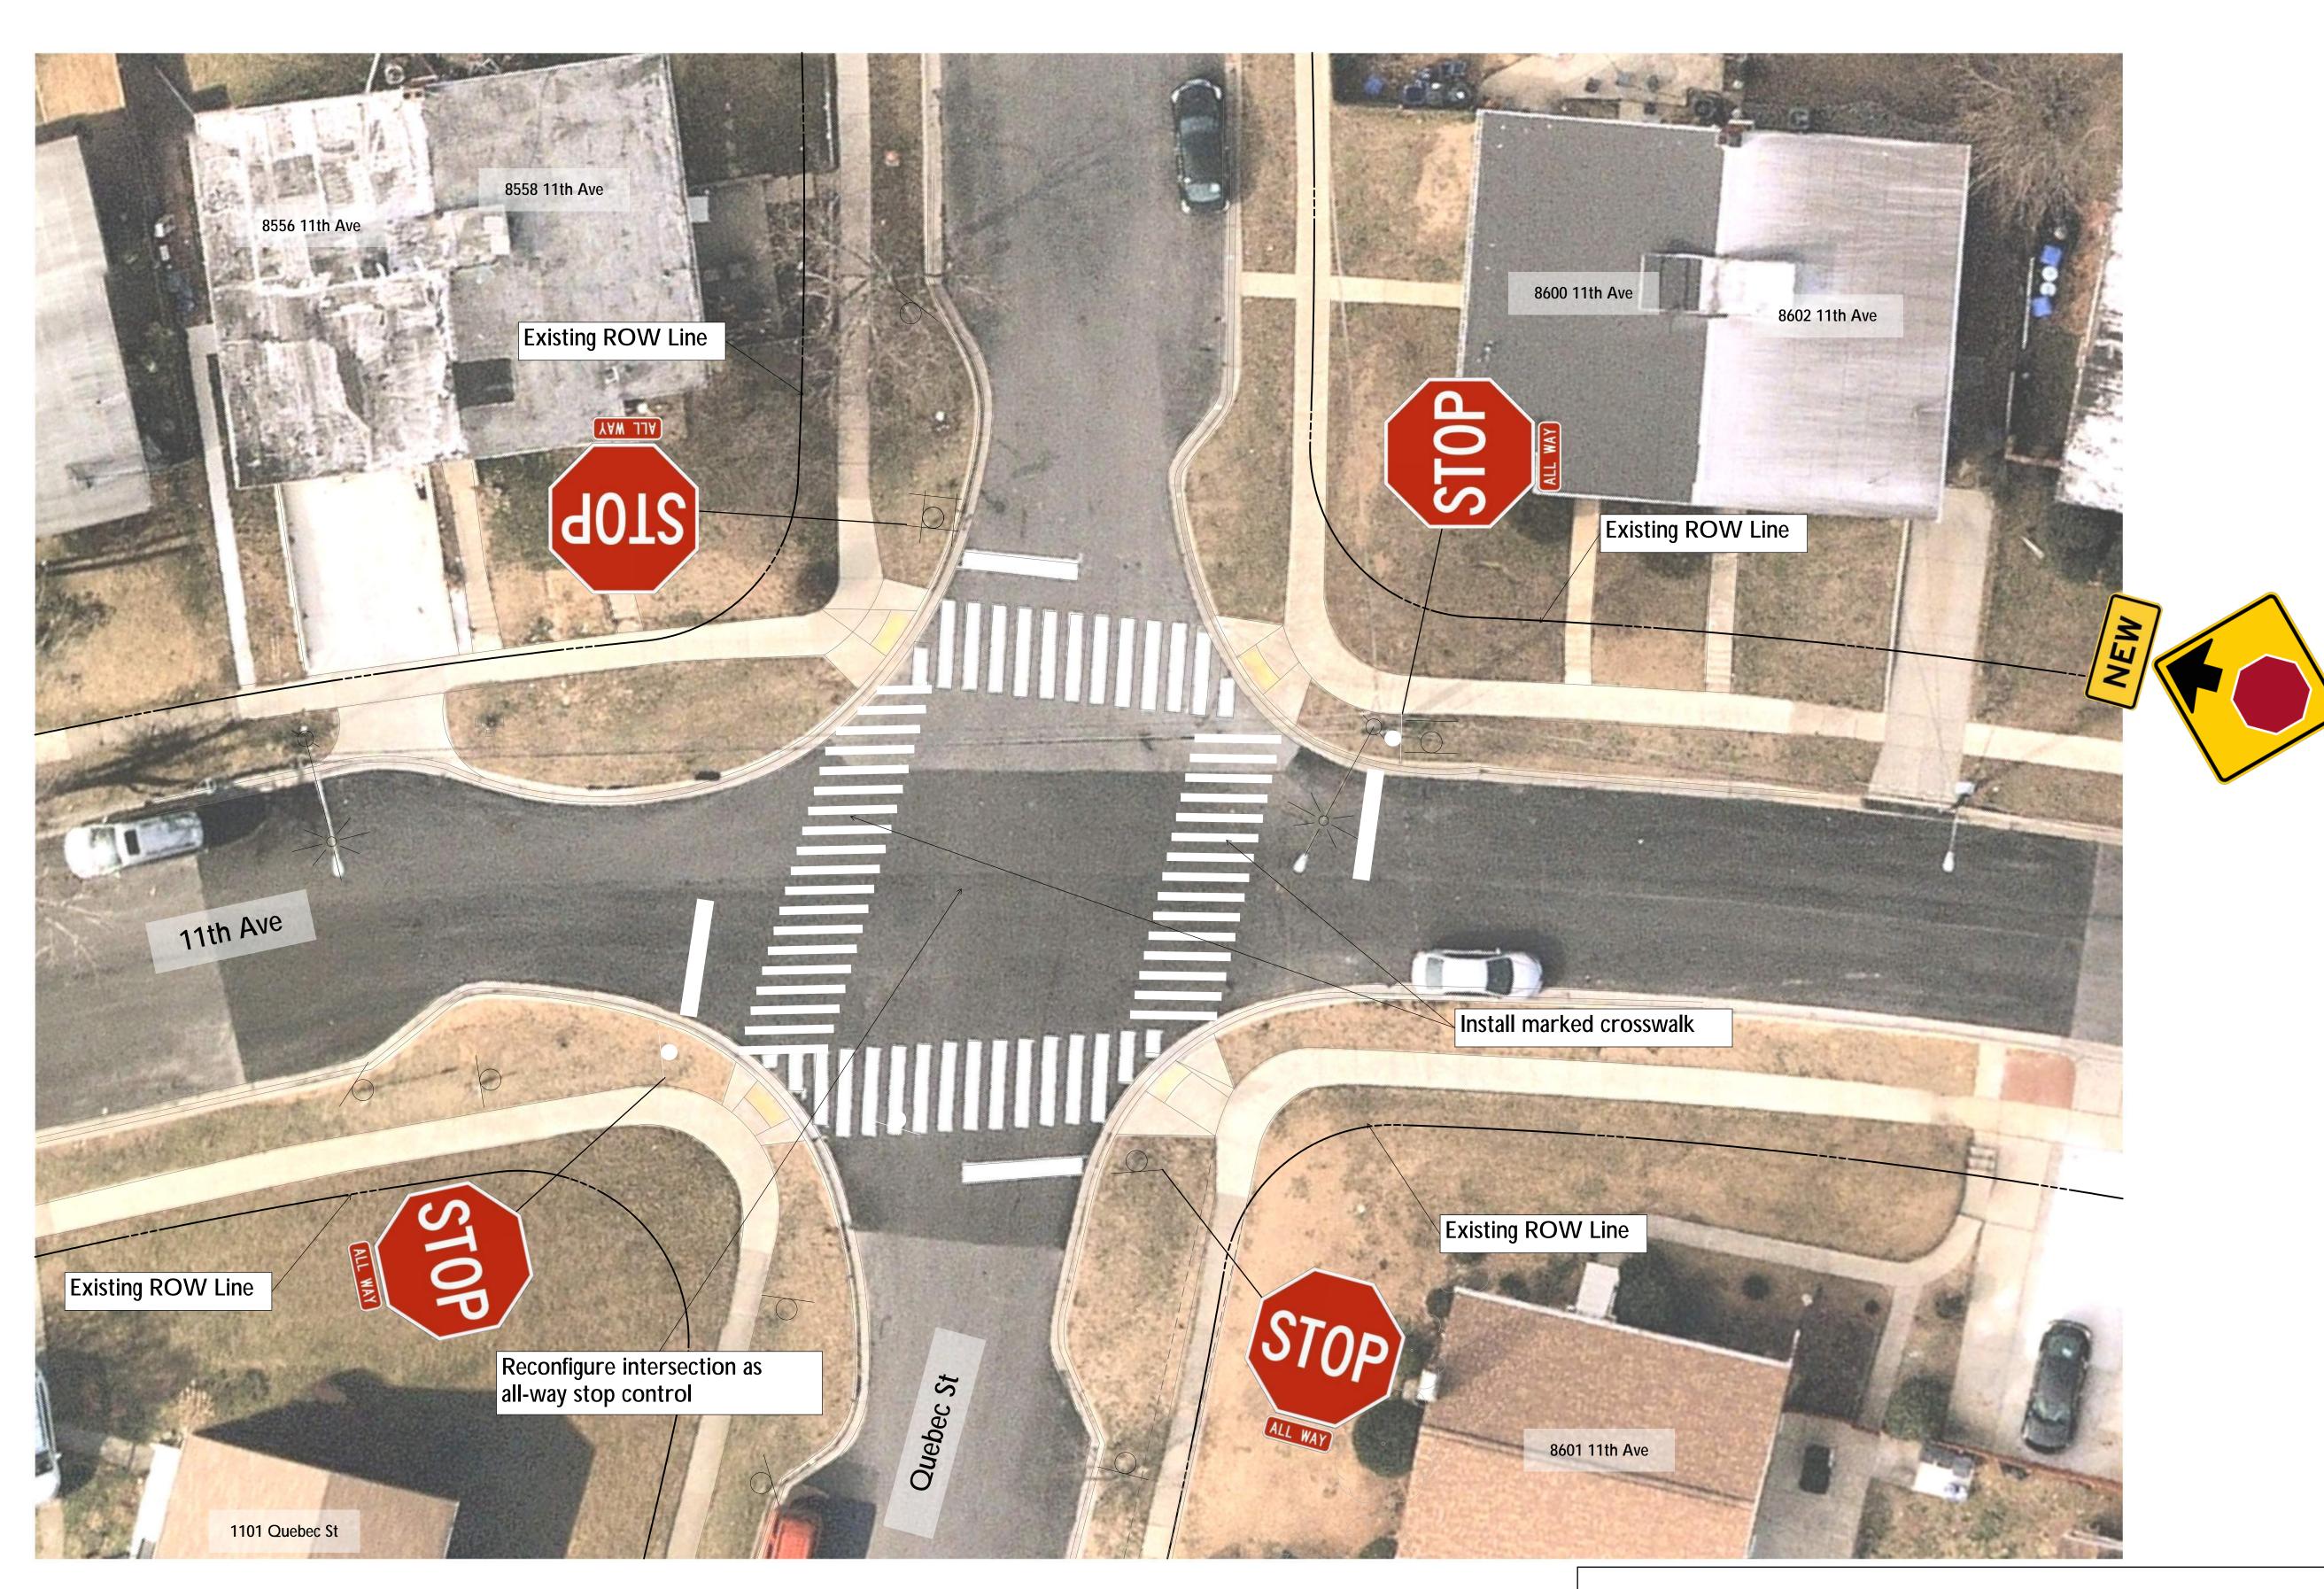



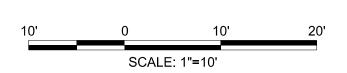

All-Way Stop Conversion 11th Ave at Quebec St