


R9-11(L)(MOD)

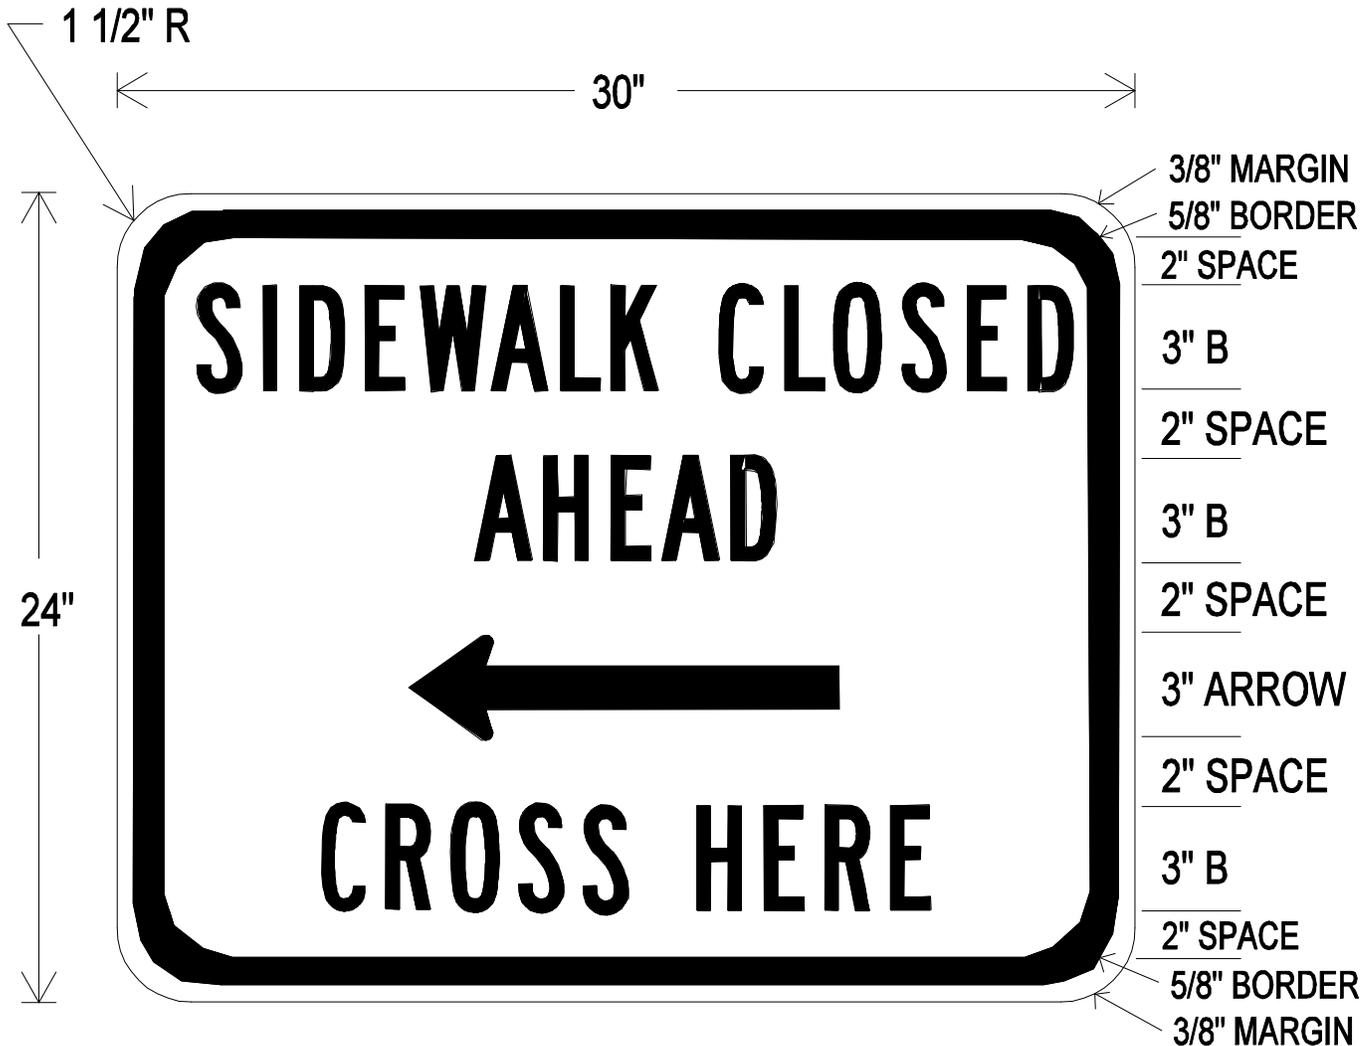

**BLACK LEGEND AND BORDER
ON WHITE BACKGROUND**

			DATE 07-01-12	TRAFFIC OPERATIONS SECTION MONTGOMERY COUNTY, MARYLAND
			DES. BY MCDPWT	SIGN DETAIL FOR TEMPORARY SIDEWALK CLOSURE
REVISION BY	DATE	APPROVED	DRAWN BY TCLE	
			SCALE NTS	APPROVED _____ CHIEF, TRAFFIC OPERATIONS SECTION
			STANDARD TCP-107.01.02 _____ OF _____ SHEETS	