



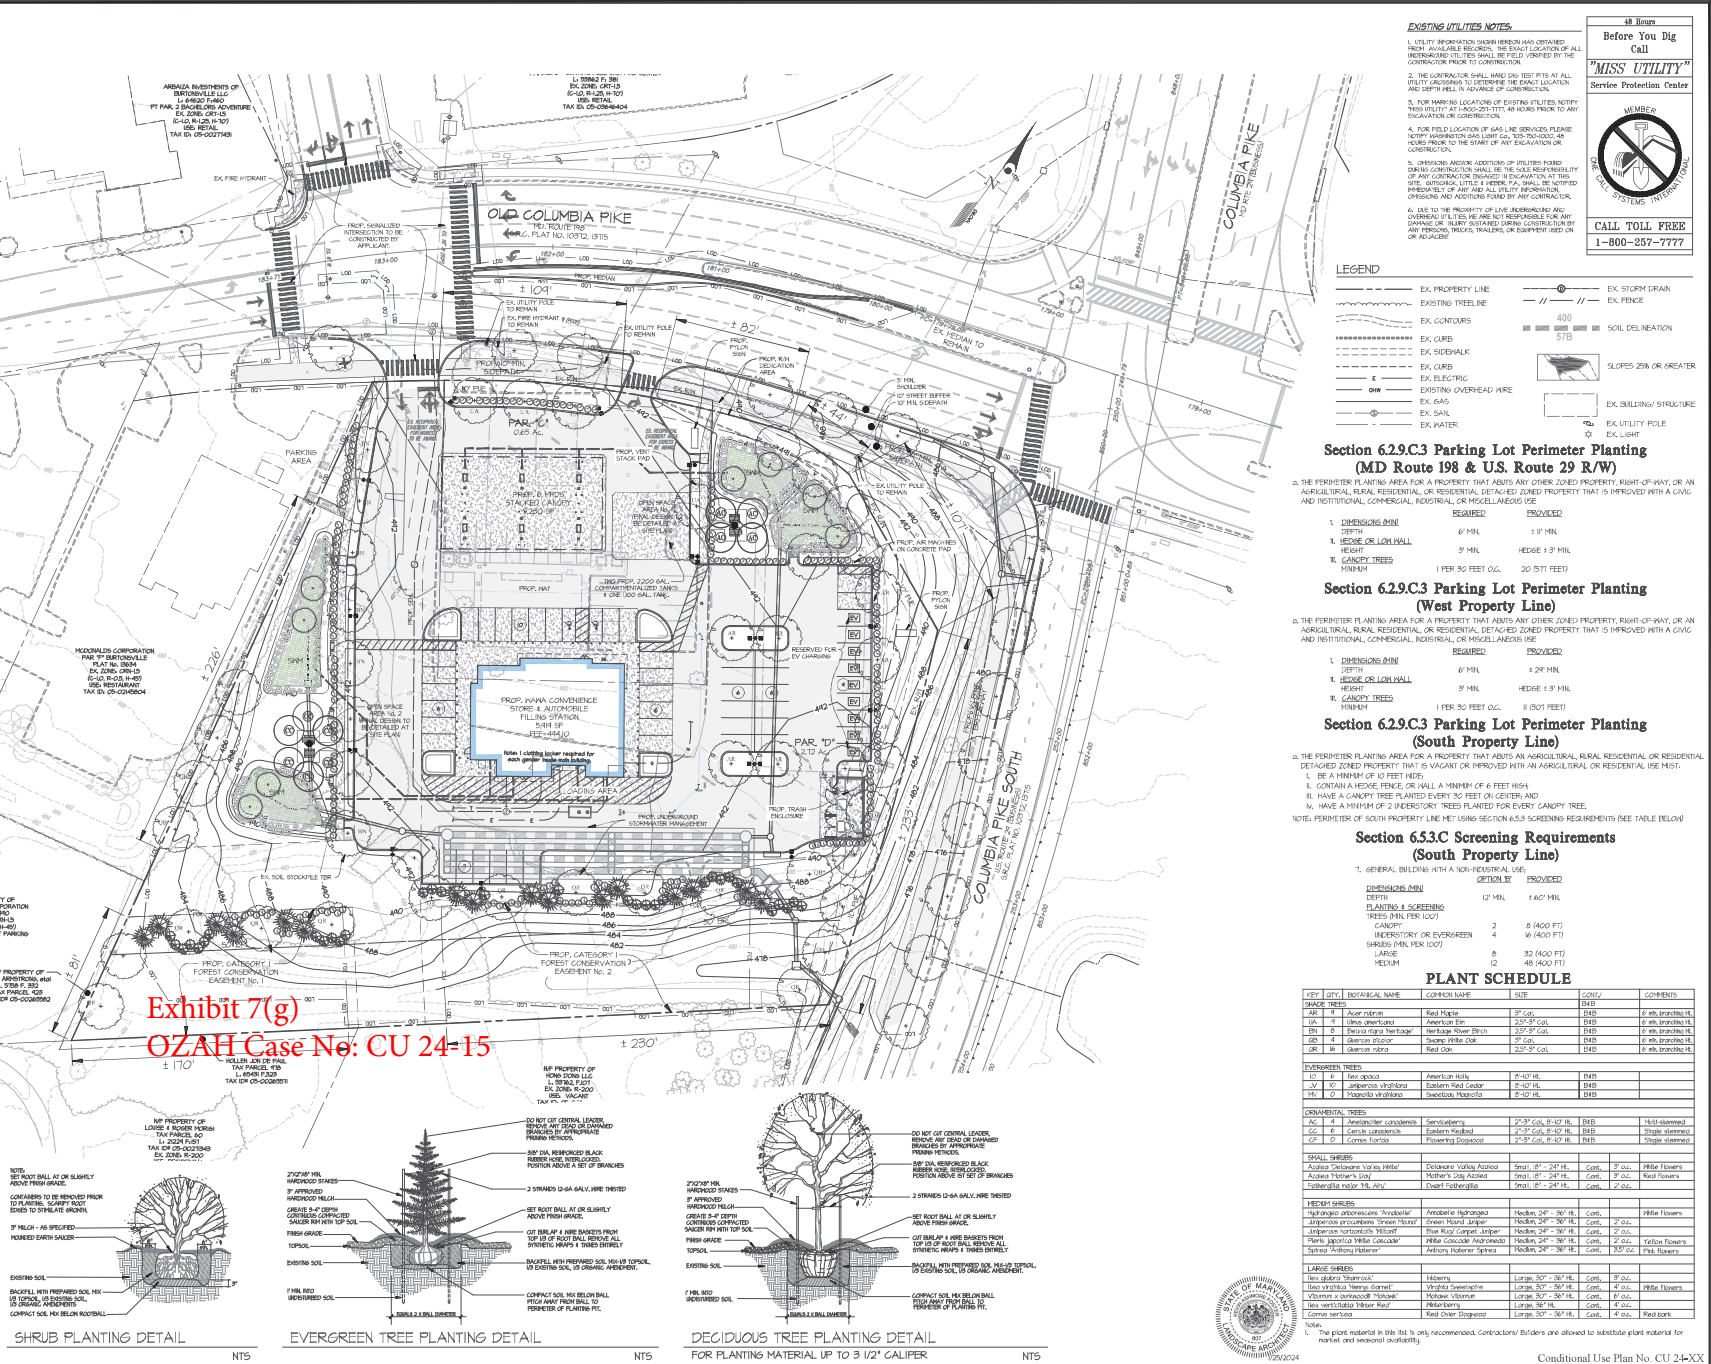

48 Hours

Before You Dig
Call
"MISS UTILITY"
Service Protection Center

MEMBER

CALL TOLL FREE
1-800-257-7777

EXISTING UTILITIES NOTES:

- UTILITY INFORMATION FROM THE RECORDS HAS BEEN OBTAINED FROM AVAILABLE RECORDS. THE EXACT LOCATION OF ALL UTILITIES SHOWN ON THESE PLANS IS NOT GUARANTEED BY THE CONTRACTOR PRIOR TO CONSTRUCTION.
- THE CONTRACTOR SHALL MARK ALL DEEPS TESTS AT ALL UTILITY LOCATIONS TO DETERMINE THE EXACT LOCATION AND DEPTH OF ALL UTILITIES.
- FOR THE LOCATION OF EXISTING UTILITIES NOTIFY MISS UTILITY AT 1-800-257-7777 AT LEAST 48 HOURS PRIOR TO ANY EXCAVATION OR CONSTRUCTION.

LEGEND

EX. PROPERTY LINE	EX. STORM DRAIN
EXISTING TREE LINE	EX. FENCE
EX. CONTOURS	400' SOIL DELINEATION
EX. CURB	5 FTB
EX. SIDEWALK	SLOPES 25% OR GREATER
EX. CURB	EX. BUILDING STRUCTURE
EX. ELECTRIC	EX. LIGHT
EXISTING OVERHEAD WIRE	EX. LIGHT POLE
EX. GAS	EX. WATER
EX. SAN.	

Section 6.29.C.3 Parking Lot Perimeter Planting (MD Route 198 & U.S. Route 29 R/W)

THE PERIMETER PLANTING AREA FOR A PROPERTY THAT ADJUTS ANOTHER ZONED PROPERTY, RIGHT-OF-WAY, OR AN AGRICULTURAL, RURAL, RESIDENTIAL, OR RESIDENTIAL DETACHED ZONED PROPERTY THAT IS IMPROVED WITH A CURB AND INSTITUTIONAL, COMMERCIAL, INDUSTRIAL, OR MISCELLANEOUS USE.

REQUIRED	PROVIDED

Section 6.29.C.3 Parking Lot Perimeter Planting (West Property Line)

THE PERIMETER PLANTING AREA FOR A PROPERTY THAT ADJUTS ANOTHER ZONED PROPERTY, RIGHT-OF-WAY, OR AN AGRICULTURAL, RURAL, RESIDENTIAL, OR RESIDENTIAL DETACHED ZONED PROPERTY THAT IS IMPROVED WITH A CURB AND INSTITUTIONAL, COMMERCIAL, INDUSTRIAL, OR MISCELLANEOUS USE.

REQUIRED	PROVIDED

Section 6.29.C.3 Parking Lot Perimeter Planting (South Property Line)

THE PERIMETER PLANTING AREA FOR A PROPERTY THAT ADJUTS AN AGRICULTURAL, RURAL, RESIDENTIAL, OR RESIDENTIAL DETACHED ZONED PROPERTY THAT IS VACANT OR IMPROVED WITH AN AGRICULTURAL, RURAL, RESIDENTIAL, OR MISCELLANEOUS USE.

- BE A MINIMUM OF 10 FEET HIGH.
- CONTAIN A HEDGE, FENCE, OR WALL A MINIMUM OF 6 FEET HIGH.
- HAVE A CANOPY TREE PLANTED EVERY 30 FEET ON CENTER AND.
- HAVE A MINIMUM OF 2 LANSKY TREES PLANTED FOR EVERY CANOPY TREE.

NOTE: PERIMETER OF SOUTH PROPERTY LINE MUST MEET SECTION 6.53.C SCREENING REQUIREMENTS (SEE TABLE BELOW)

Section 6.53.C Screening Requirements (South Property Line)

GENERAL BILLINGS WITH A NON-RESIDENTIAL USE:

DIMENSION: 6" MIN. HEIGHT	OPTION B	PROVIDED
12" MIN.	1.40' MIN.	

PLANTING & SCREENING


PLANT SCHEDULE

KEY CITY BOTANICAL NAME	COMMON NAME	SIZE	COMPL.	COMMENTS
SHRUB TREES				
