


Maryland Estate Department of Education
Office of Child Care
EMERGENCY ESCAPE PLAN

1. Draw a simple diagram of your entire building in the space below.
2. Name each area and room used for child care
3. Show the use of each area (such napping, eating, playing, off-limits, etc.)
4. Show two exits from each area (such window or door.)

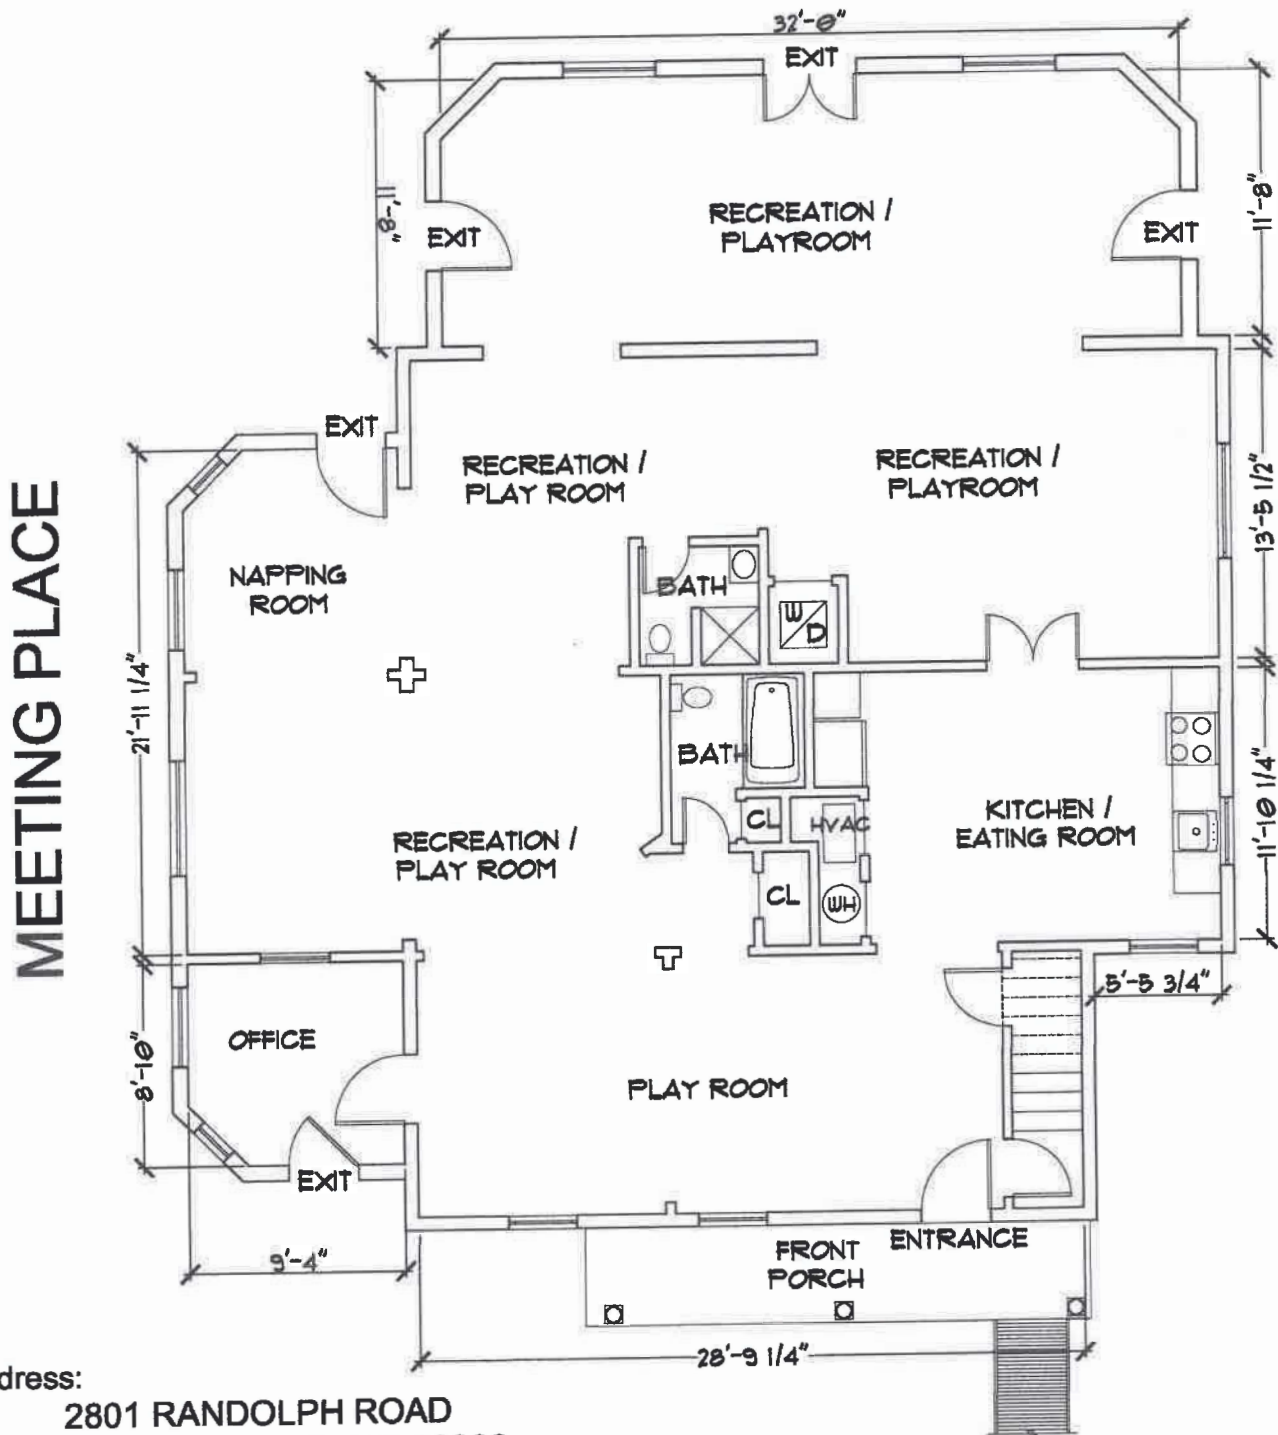

Address:
2801 RANDOLPH ROAD
SILVER SPRING, MD 20902

Telephone Number:
(240) 704-2265

POST THIS PLAN IN THE CHILD CARE AREA

Exhibit 13
OZAH Case No: CU 24-16

GROWING ANGELS DAYCARE
TERESITA C. HERNANDEZ