


Primrose School - Olney, MD Site Lighting Photometric Design

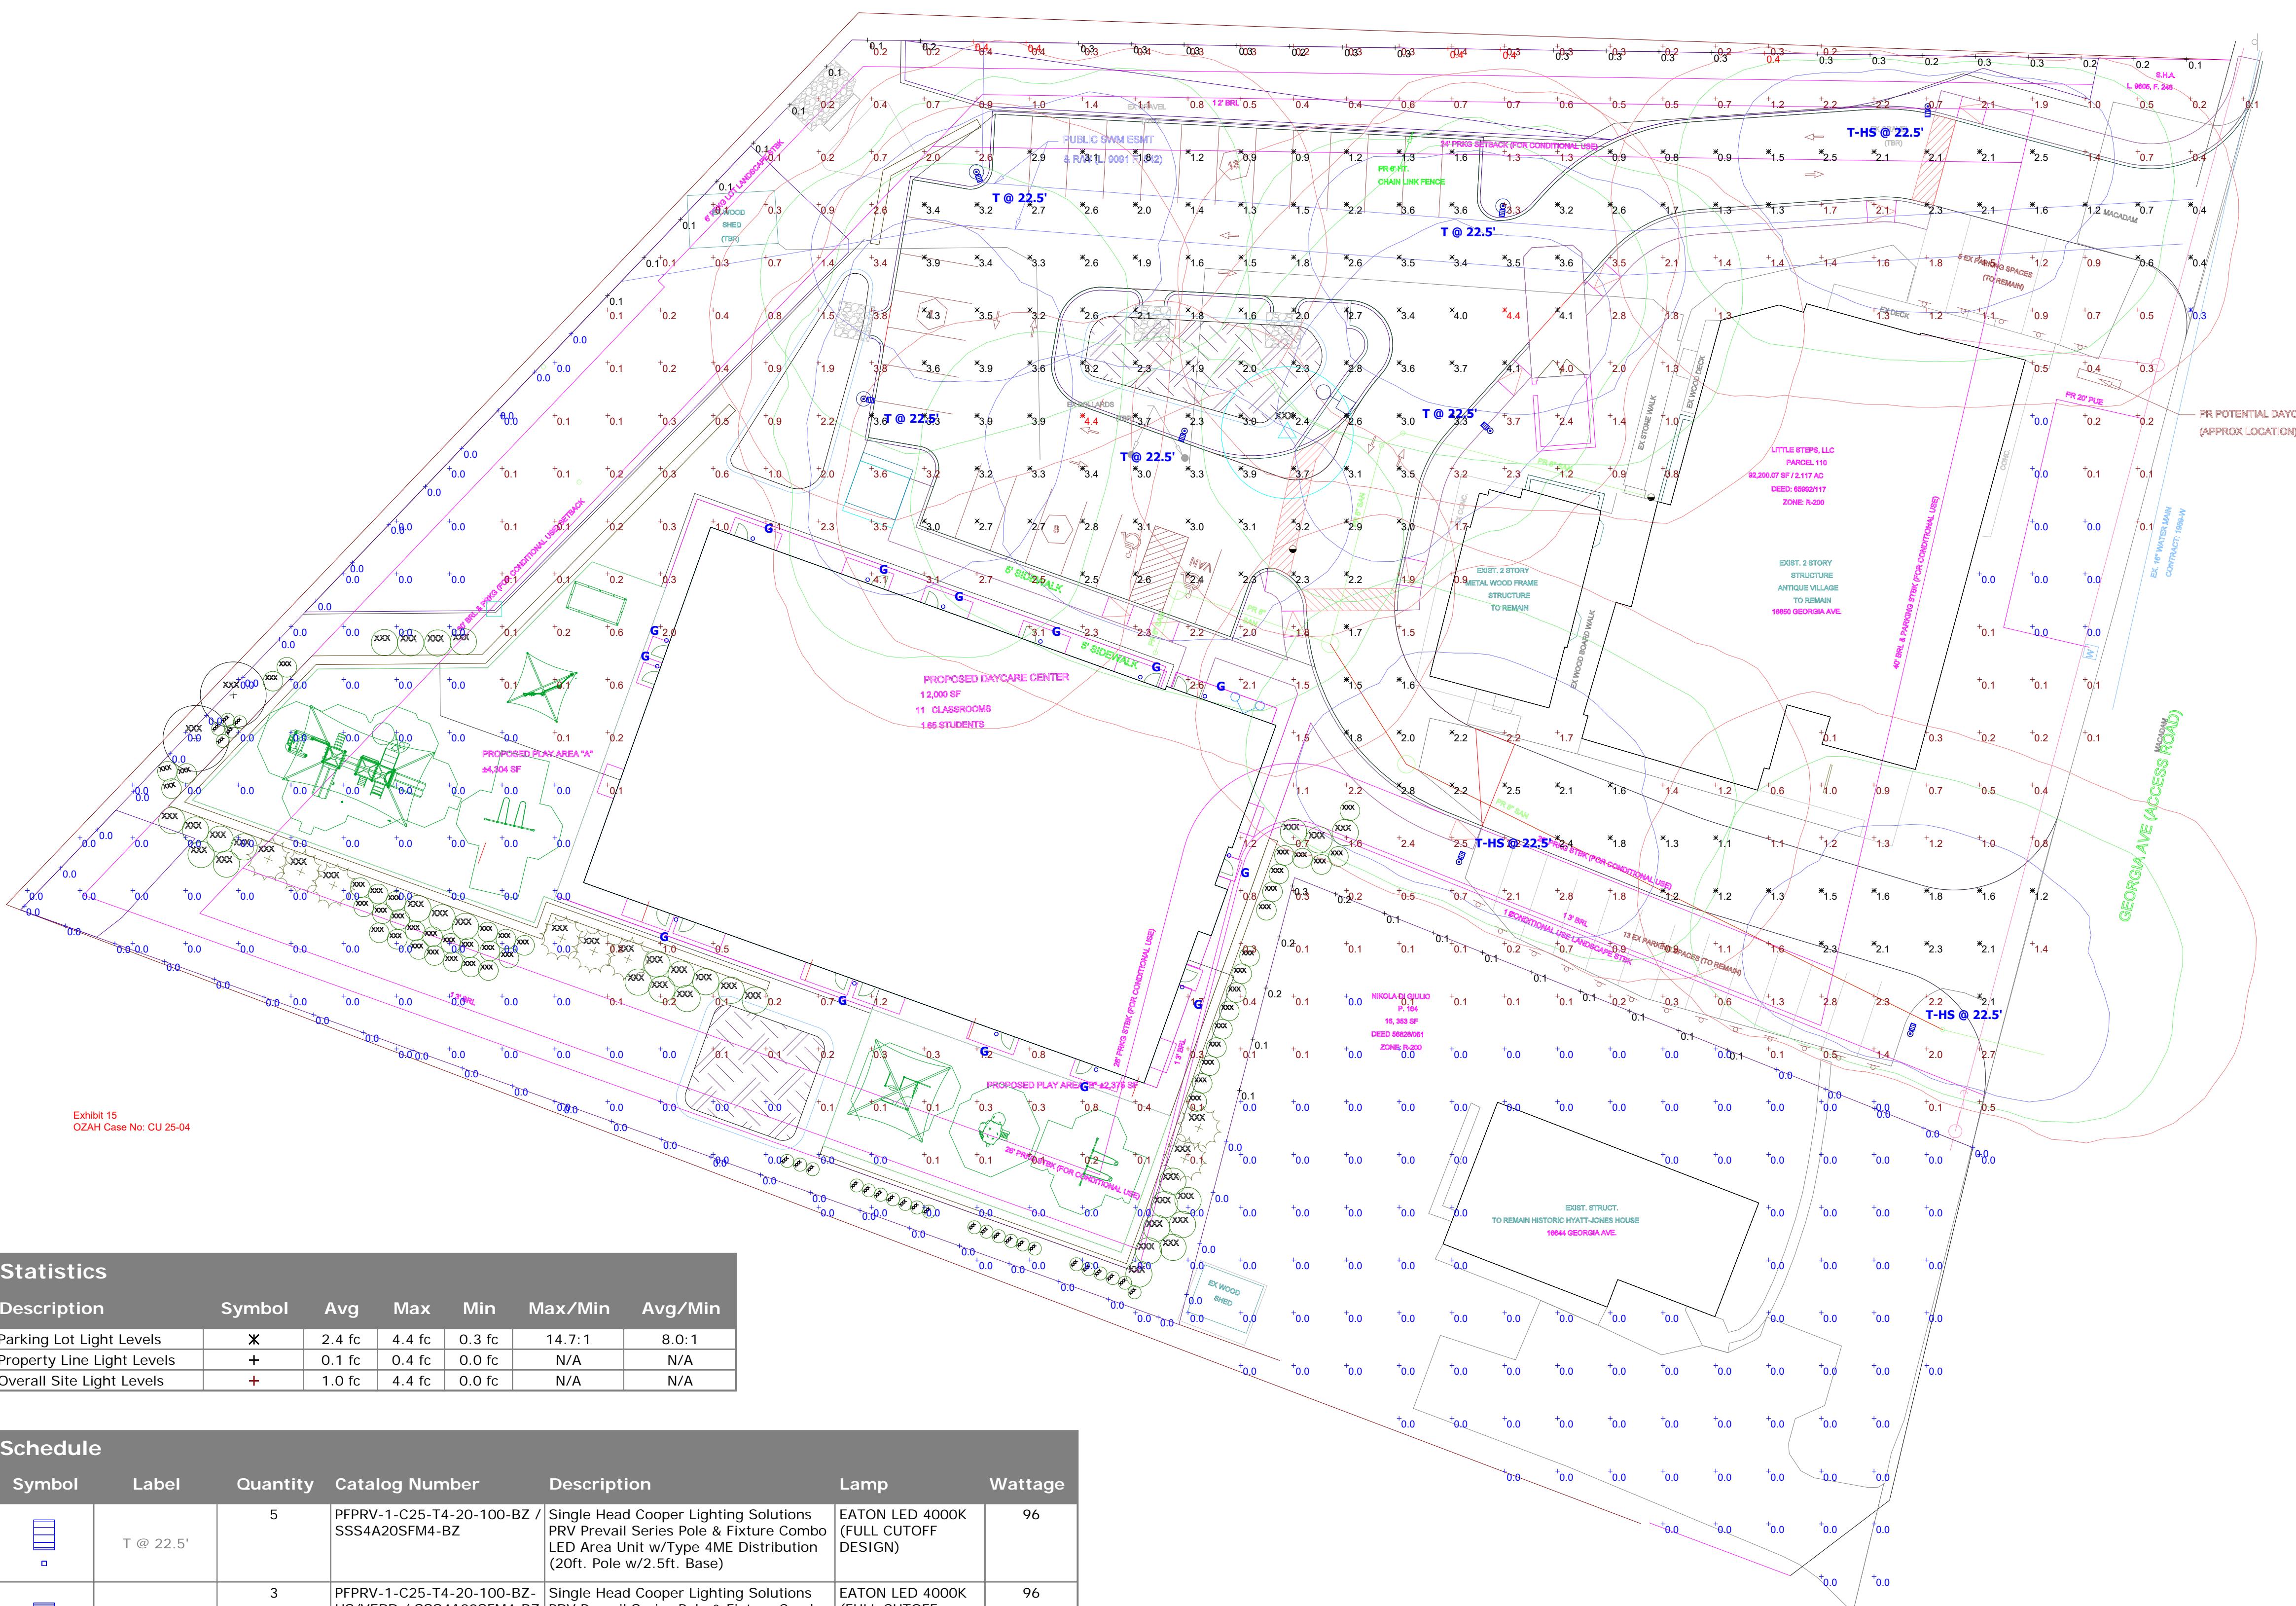

Designer
Adam Carrier
Date
07/02/2024
Scale
Not to Scale
Drawing No.
Summary