

VICINITY MAP
SCALE 1" = 2,000'

Professional Certification
I hereby certify that these documents were prepared or approved by me, and that I am a duly licensed Professional Engineer under the Laws of the State of Maryland Lic. No. 35186 Exp. Date: 01.05.2026

PREPARED FOR:
ARCLAND
P.O. BOX 25523
WASHINGTON D.C. 20027
(202)818-9265
ANTHONY@ARCLAND

LEGEND

- APPARATUS ACCESS MOVEMENT
- 1' CLEAR AND WALKABLE GRADE AROUND BUILDINGS
- MAIN EXTERIOR DOORS
- ACCESS PATH LENGTH

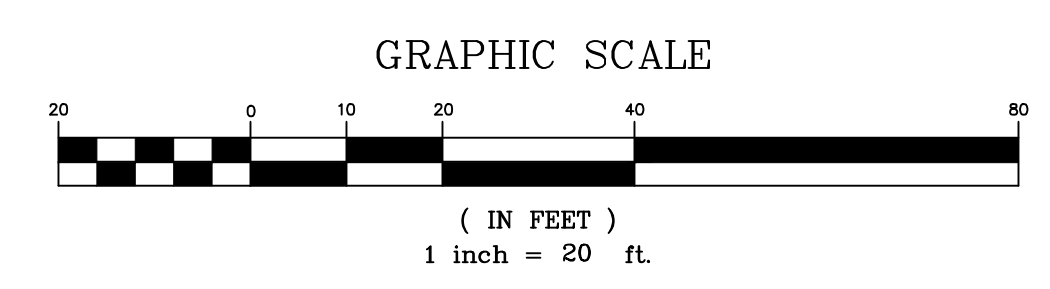
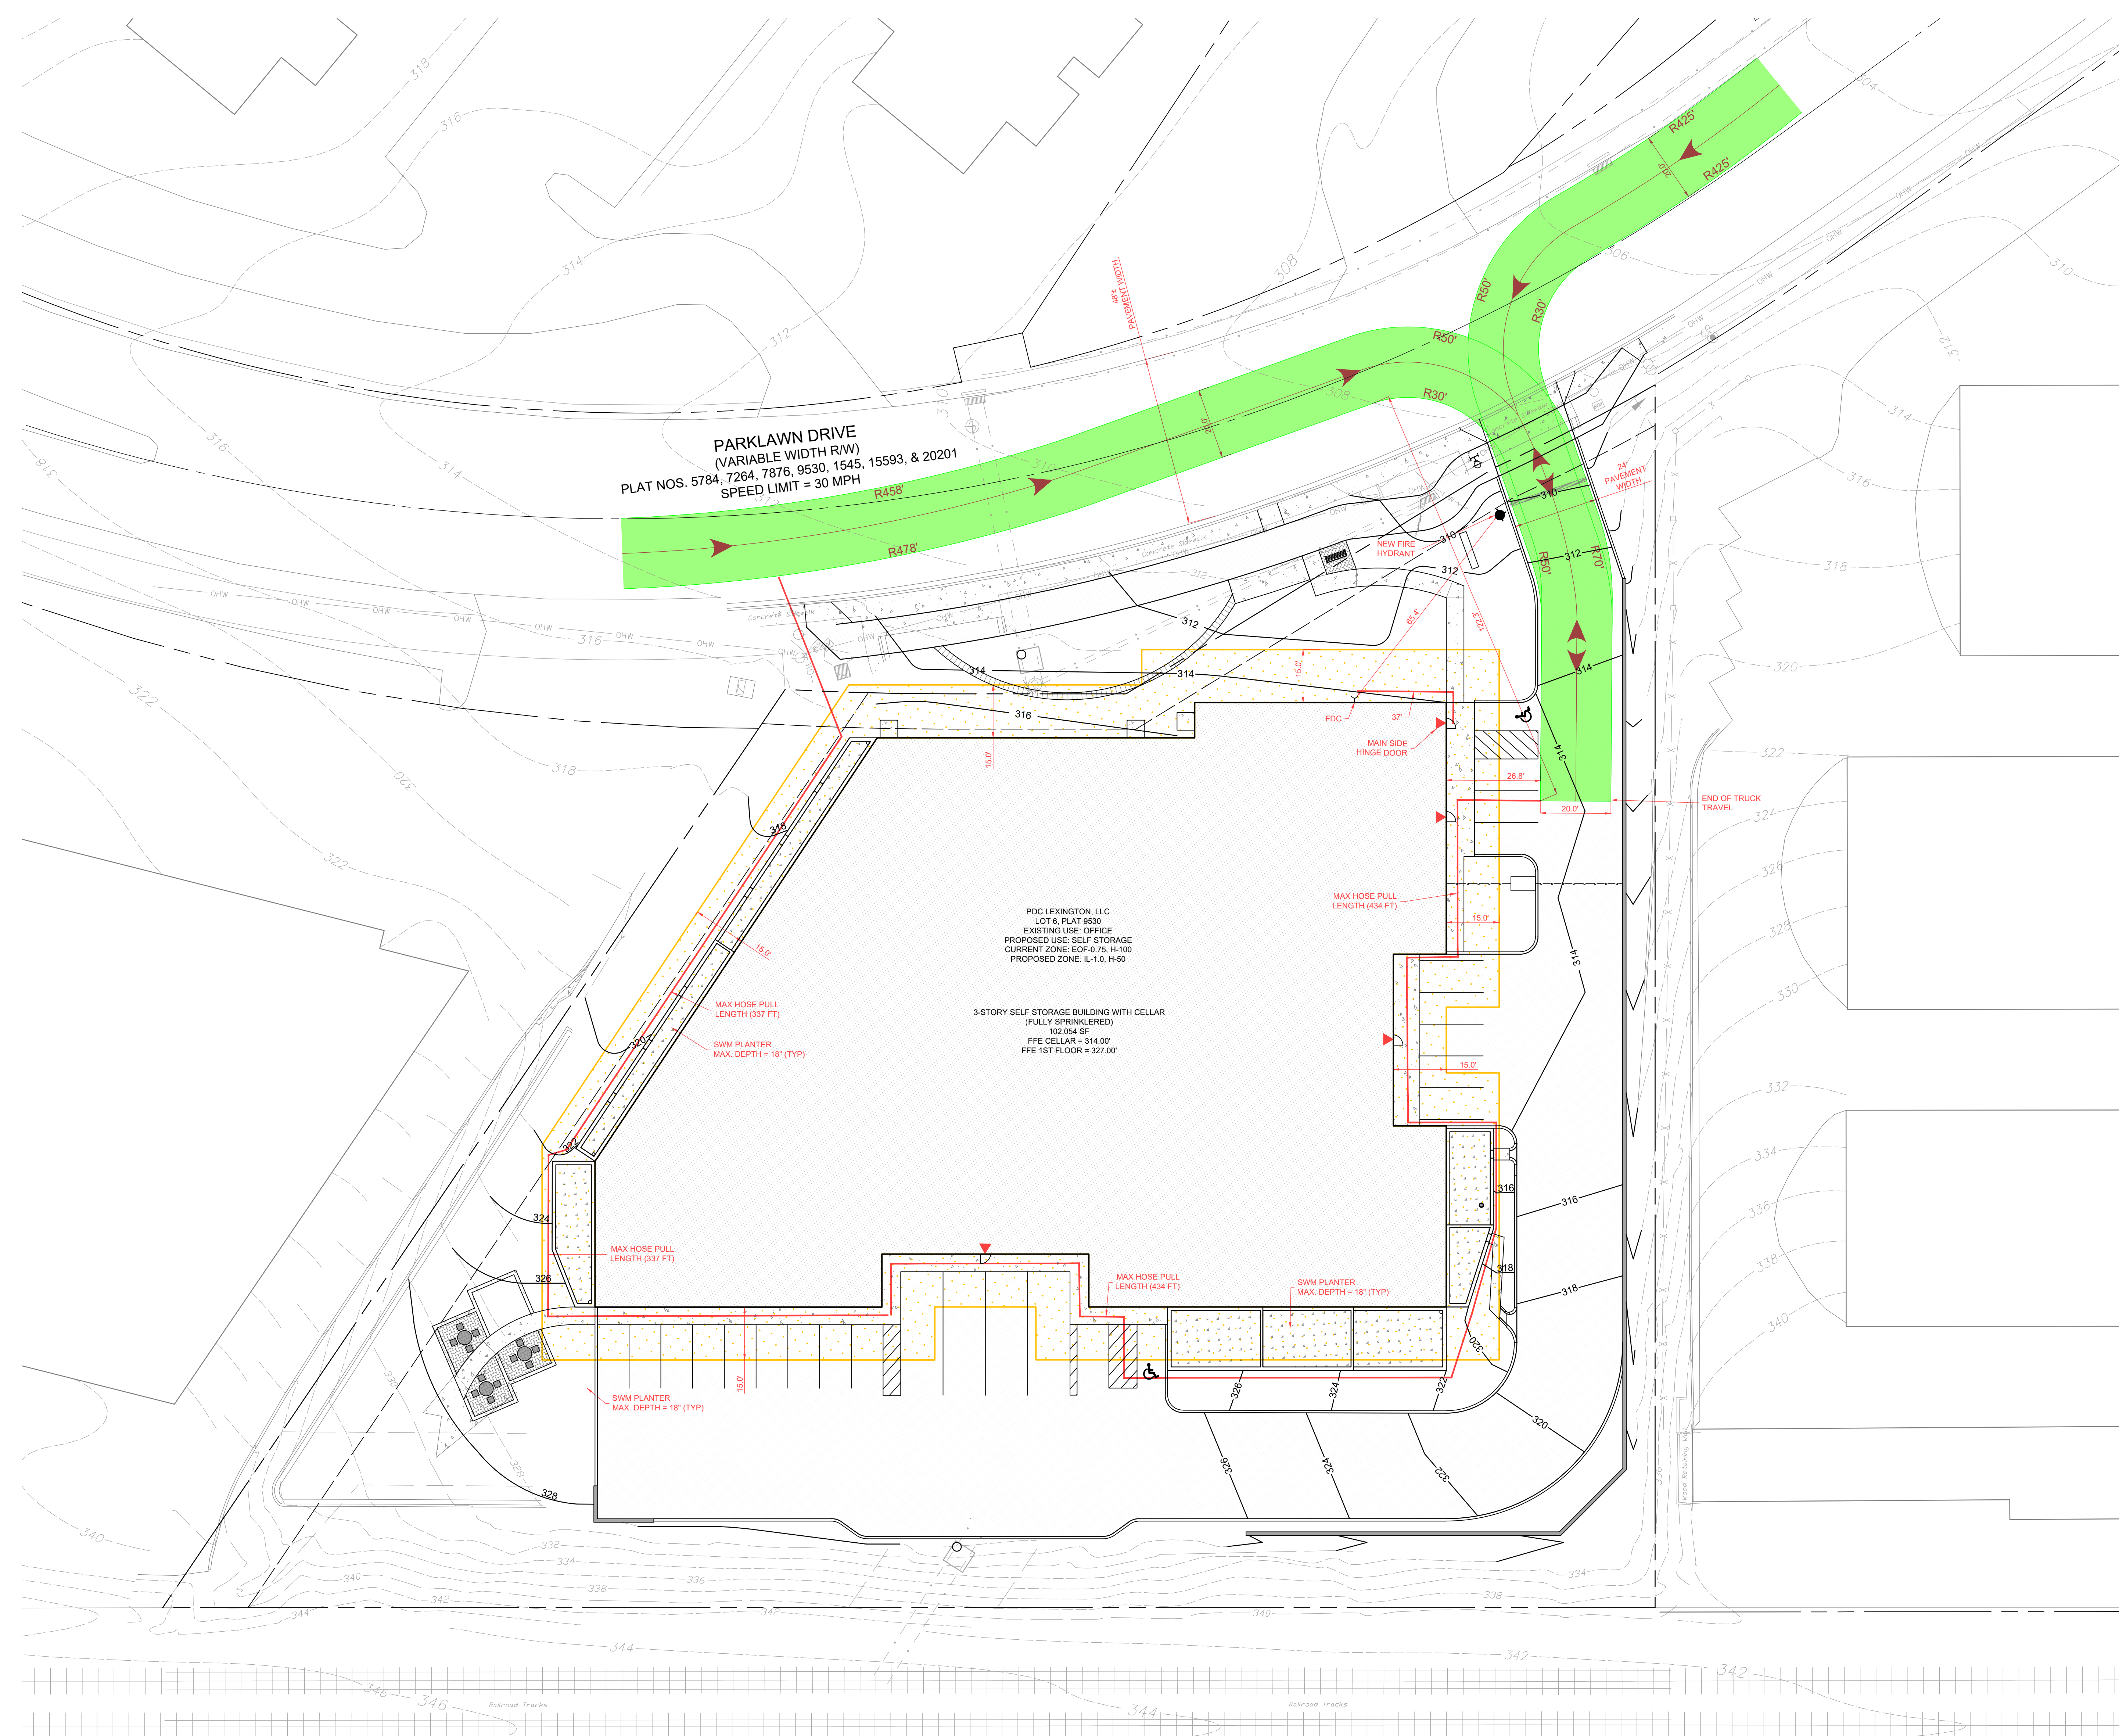


Exhibit 25 H-154

REVISIONS

NO.	DESCRIPTION	DATE

TAX MAP H-122 WSBC 219NW05
PLAT 9530
4TH ELECTION DISTRICT MONTGOMERY COUNTY MARYLAND

LOT 6
NORTH BETHESDA
INDUSTRIAL CENTER

PROJ. MGR DCM
DRAWN BY DCM
SCALE 1" = 20'
DATE 08.12.2024

FIRE ACCESS PLAN
LOCAL MAP AMENDMENT
H-154

PROJECT NO. 23.193.21
SHEET NO. 1 OF 3