


VICINITY MAP  
SCALE 1" = 2,000'

LEGEND  
N.T.S.

- PEDESTRIAN CIRCULATION
- VEHICULAR CIRCULATION
- ACCESSIBLE ROUTE
- BUS STOP

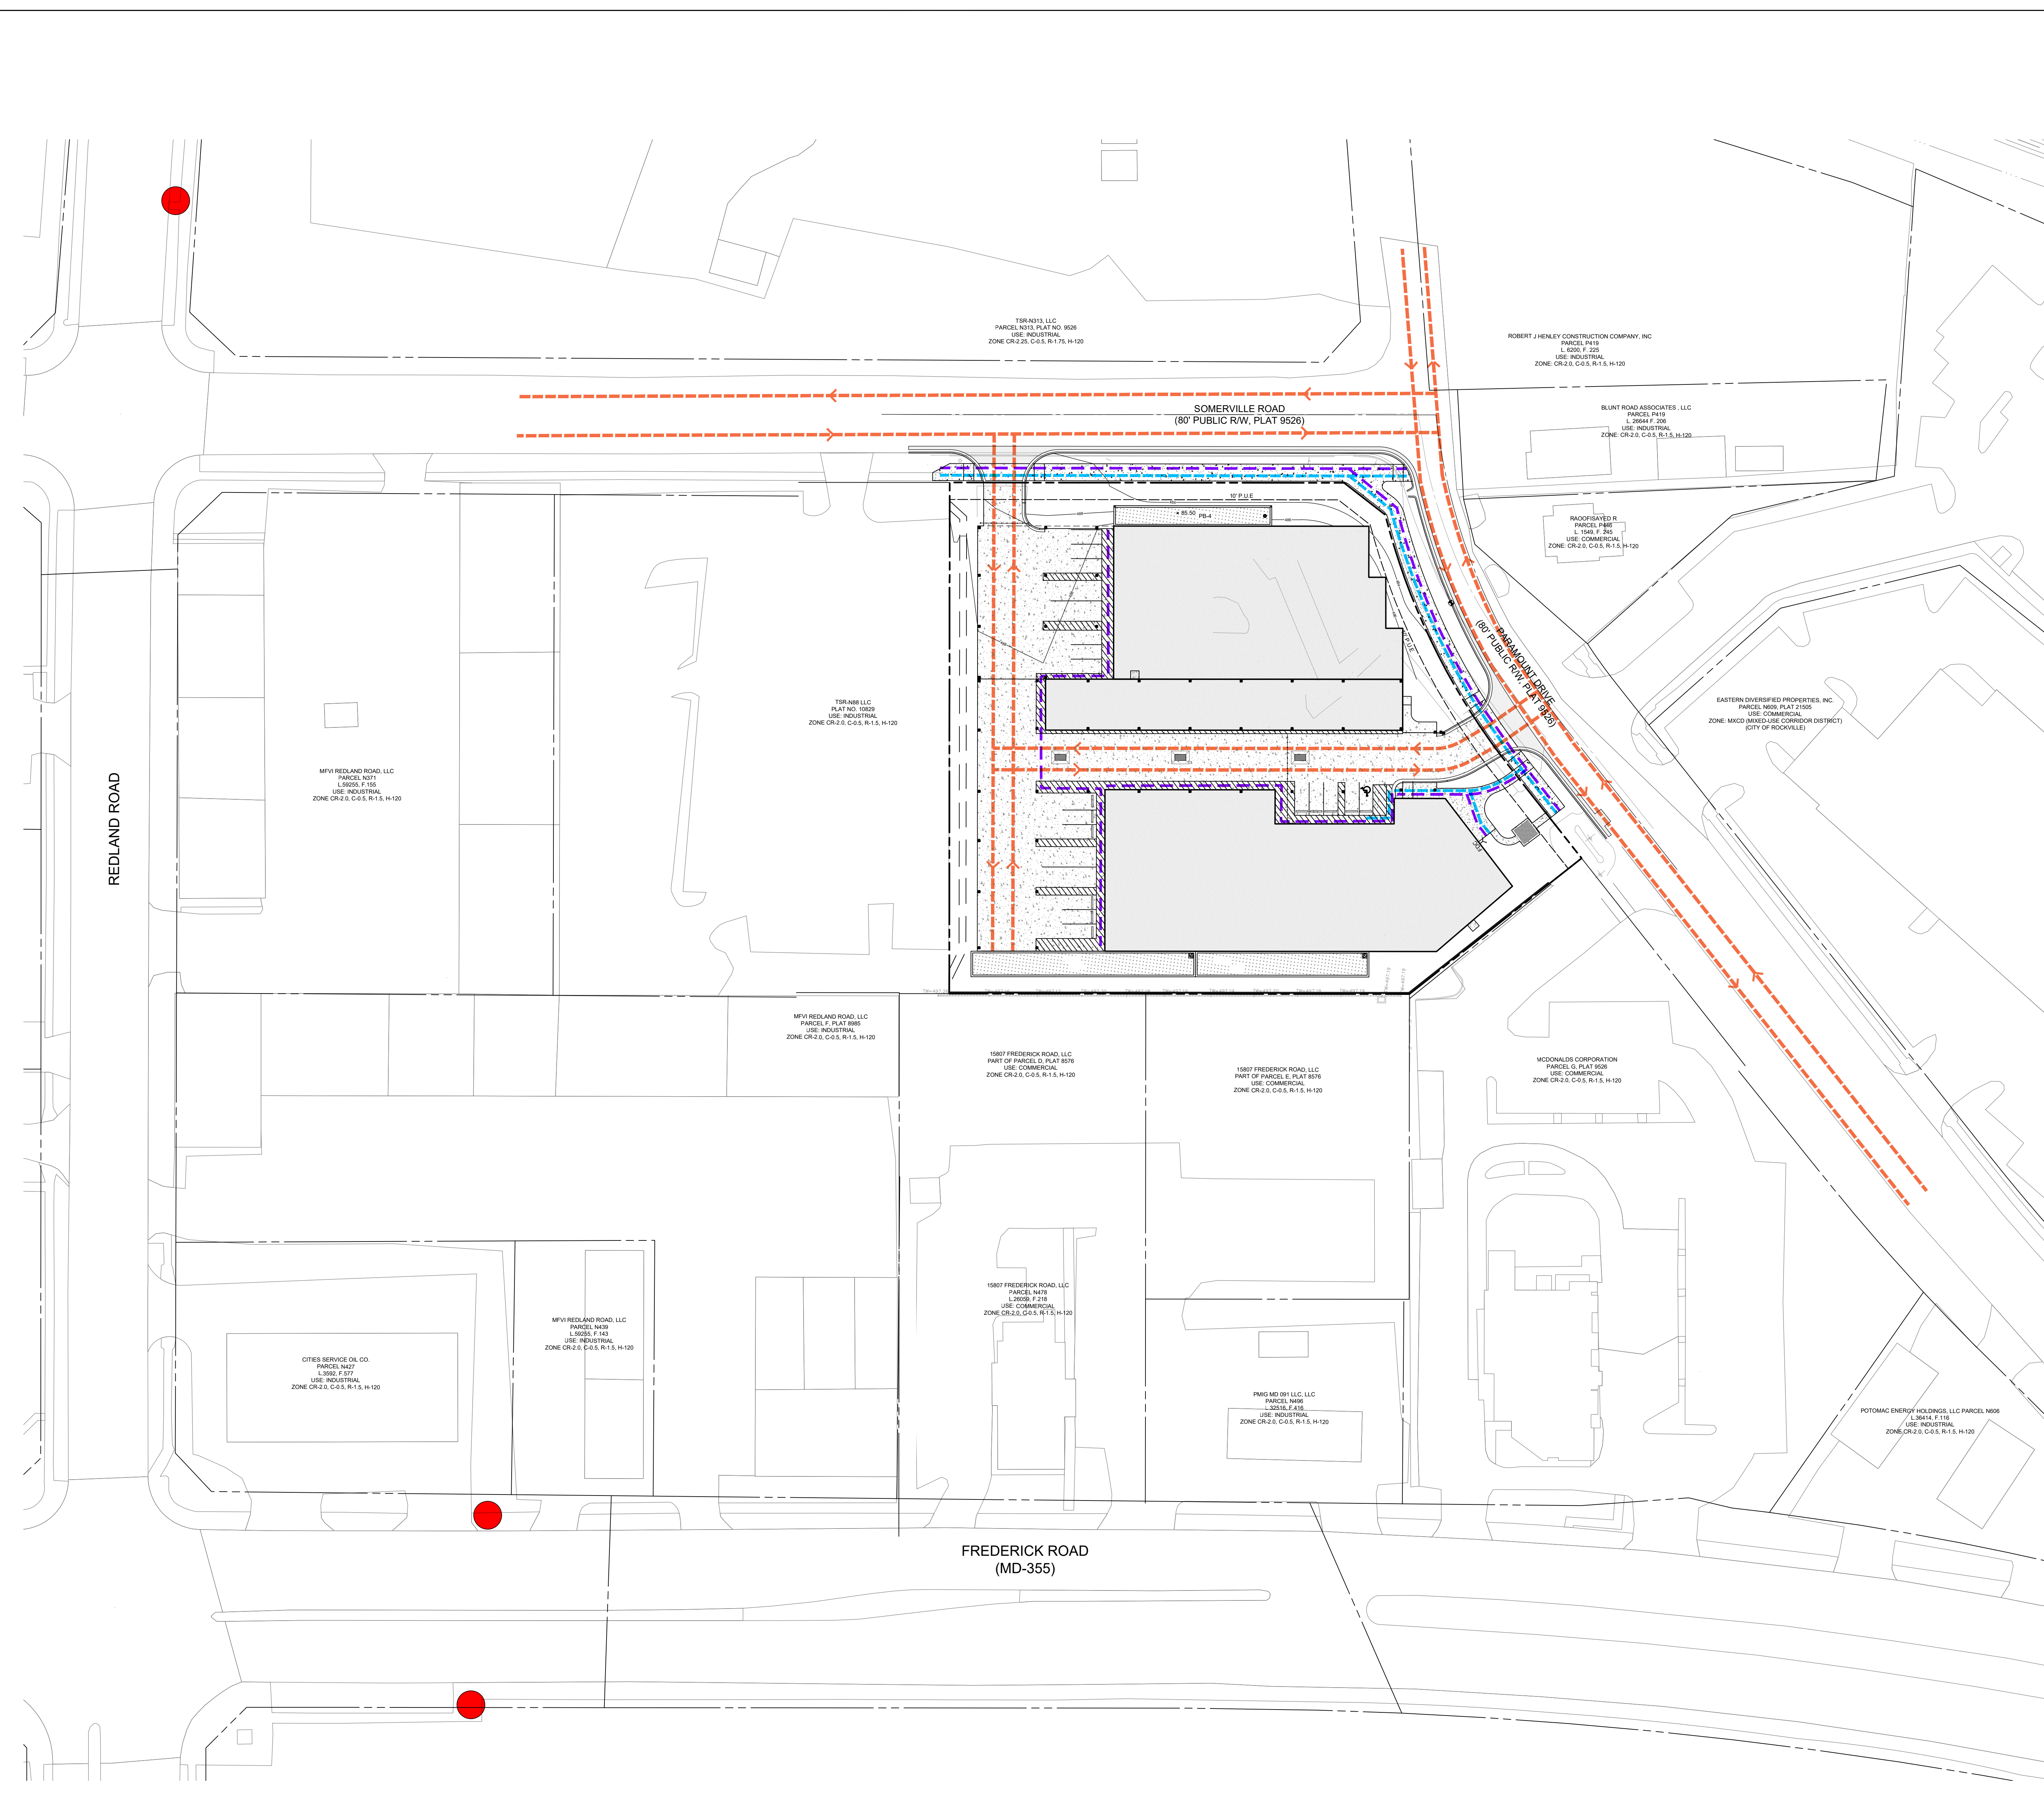

REVISIONS

NO.	DESCRIPTION	DATE

TAX MAP GS22 WSSC 221NW08


PARCEL N421  
L. 67249, F. 486  
4TH ELECTION DISTRICT  
MONTGOMERY COUNTY  
MARYLAND

PARAMOUNT SELF STORAGE  
DERWOOD, SOMMERSVILLE  
ADDITION - PARCEL H-2

PROJ. MGR	DCM
DRAWN BY	DCM
SCALE	1" = 30'
DATE	01.21.2024

CIRCULATION PLAN  
CONDITIONAL USE XX-XX

PROJECT NO.	2023.210.12
SHEET NO.	OF

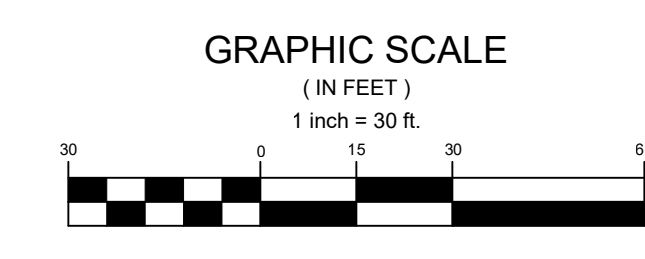

**Exhibit 7**  
**CU 25-01**