
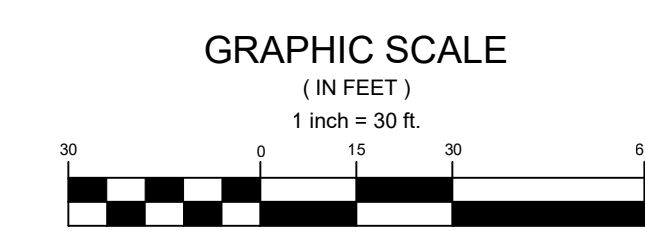


VICINITY MAP
SCALE 1" = 2,000'

LEGEND

- N.T.S.
- PEDESTRIAN CIRCULATION
 - VEHICULAR CIRCULATION
 - ACCESSIBLE ROUTE
 - BUS STOP

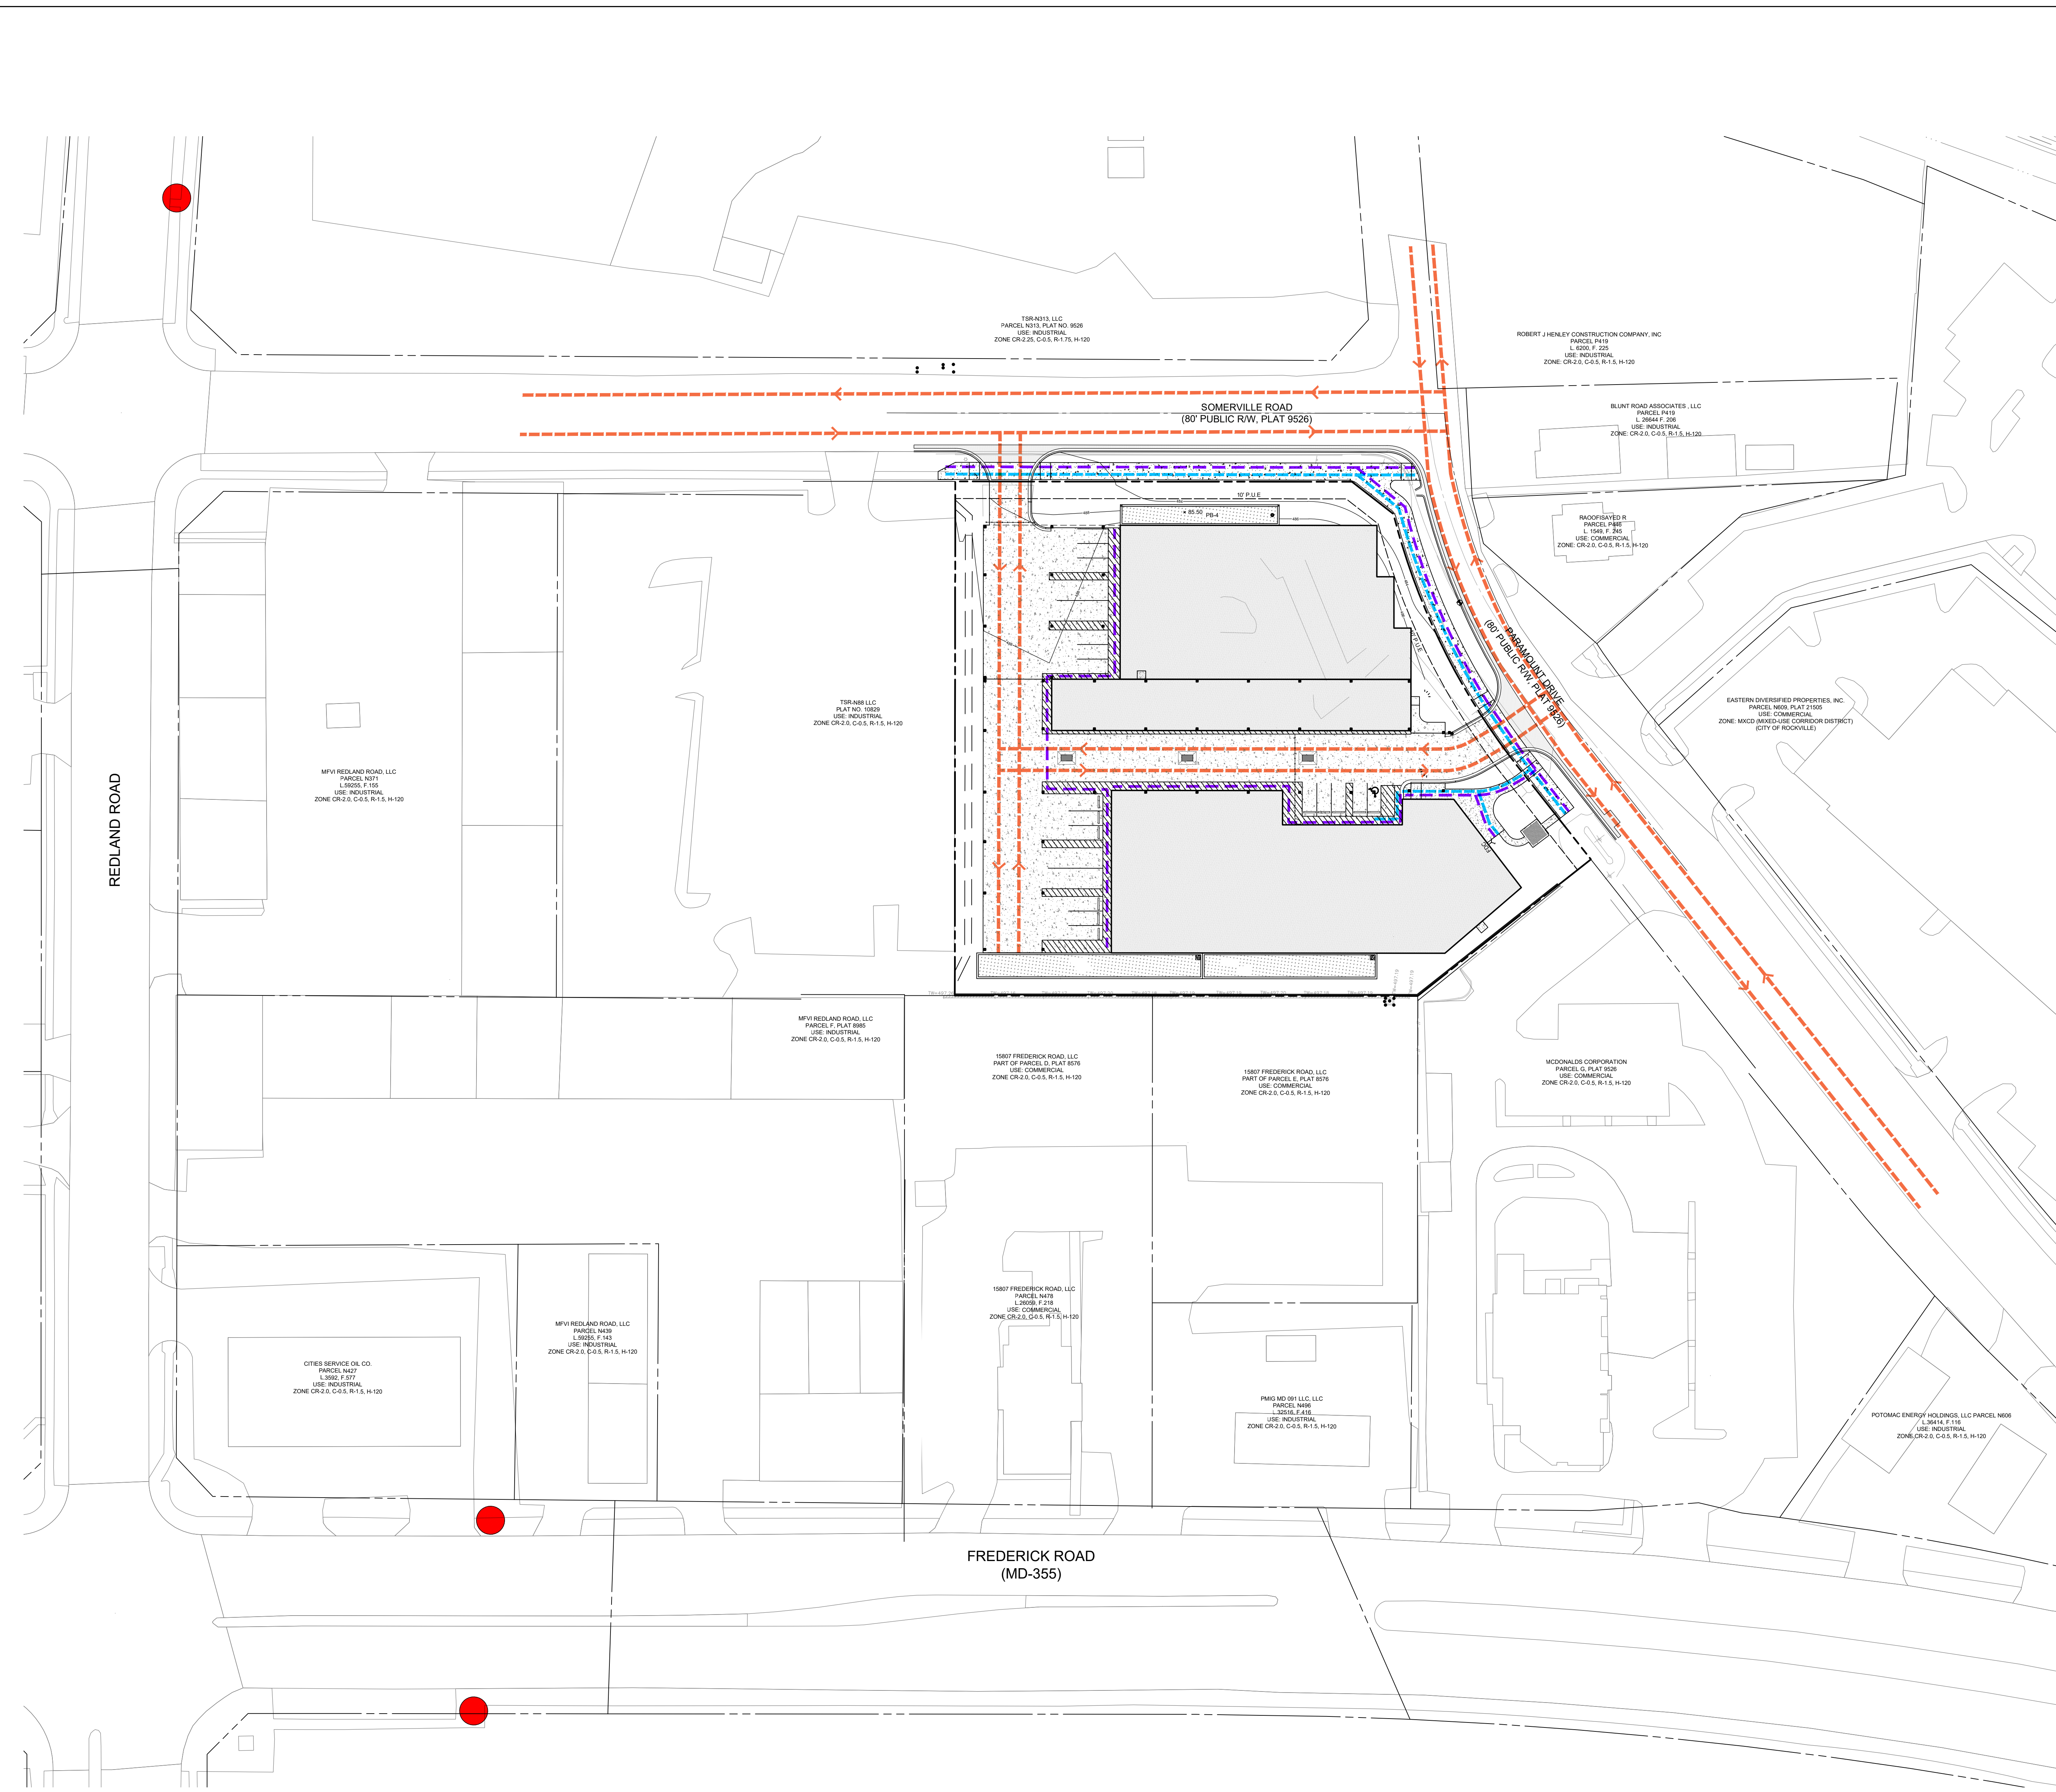

REVISIONS		
NO.	DESCRIPTION	DATE

TAX MAP GS22 WSSC 221HW08
PARCEL N421
L. 67249, F. 486
4TH ELECTION DISTRICT
MONTGOMERY COUNTY
MARYLAND

PARAMOUNT SELF STORAGE
DERWOOD, SOMMERSVILLE ADDITION - PARCEL H-2
PROJ. MGR DCM
DRAWN BY DCM
SCALE 1" = 30'
DATE 01.21.2024

CIRCULATION PLAN
LOCAL MAP AMENDMENT NO. HXXX
PROJECT NO. 2023.210.12
SHEET NO. OF

Exhibit 10 H-157