


1. THIS EXHIBIT IS PREPARED AND FILED IN CONNECTION WITH AN APPLICATION FOR A CONDITIONAL USE PERMIT FOR A LANDSCAPE CONTRACTOR ON THE SUBJECT PROPERTY.
THE EXACT NUMBER/TYPES OF EQUIPMENT THAT WILL BE STORED ON-SITE IS LIKELY TO CHANGE BASED ON THE EXACT OPERATIONS OF THE BUSINESS OCCUPYING THE SITE.
4. BOTH THE GARAGE AND WAREHOUSE ARE EXPECTED TO HAVE ROLL-UP DOORS FOR ACCESS.
5. EQUIPMENT DIMENSIONS SHOWN IN THE LEGEND AND IN THE DRAWING ARE BASED ON AVAILABLE EQUIPMENT PIECE SIZES FROM AVAILABLE PRODUCT LITERATURE AND/OR OTHER RELEVANT SOURCES. SIZES ARE APPROPRIATE BASED ON THESE TYPICAL VARIATIONS.

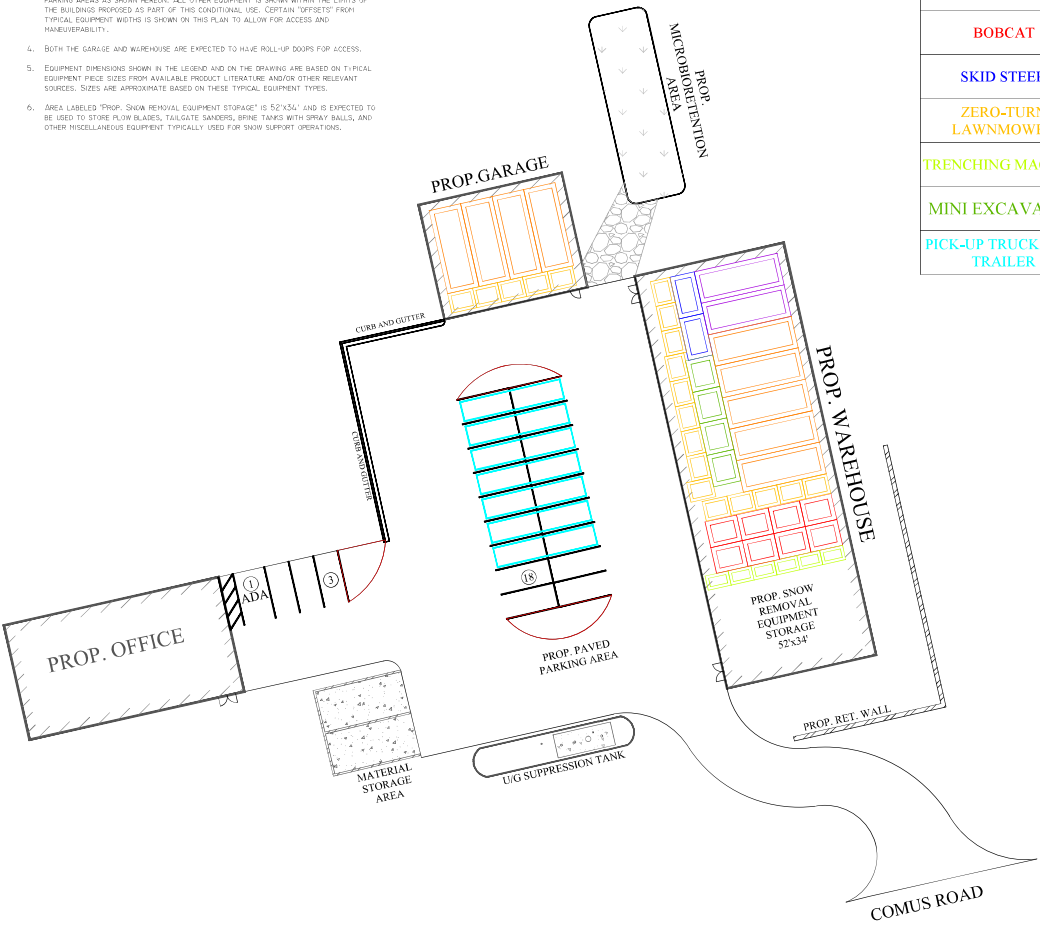

EQUIPMENT STORAGE EXHIBIT
SCALE: 1" = 20'



A horizontal scale bar with alternating black and white segments. It is marked with '0', '20', '40', and '60' at regular intervals.

EQUIPMENT TYPE	NOTATION	EQUIPMENT DIMENSIONS	OFFSET	TOTAL QUANTITY SHOWN	ADDITIONAL NOTES
DUMP TRUCK		26' x 8'	1.5'	8	
BUCKET TRUCK		26' x 8'	1.5'	2	
BOBCAT		8' x 6'	1.5'	8	
SKID STEER		11.5' x 5.5'	1.5'	2	
ZERO-TURN LAWNMOWER		6.7' x 4.8'	1.0'	19	
TRENCHING MACHINE		6' x 3'	1.0'	6	
MINI EXCAVATOR		8' x 6.5'	1.5'	4	
PICK-UP TRUCK WITH TRAILER		6.67 x 34.87 (TOTAL)	NONE (TO BE STORED OUTSIDE)	7	7 TRUCKS ARE INCLUDED IN REQUIRED PARKING COMPUTATIONS

ENGINEER/SURVEYOR:
O'CONNELL & LAWRENCE, INC.
17904 GEORGIA AVENUE, SUITE 302
OLNEY, MARYLAND 20832

CONTACT: DOUG TILLEY, P.E., R.P.L.S.
PHONE: (301) 924-4570

OWNER/APPLICANT:
MR. TORCATO ROMANO
15900 WOODS CENTER ROAD
SILVER SPRING, MD 20906
CONTACT: TONY ROMANO
PHONE: (301) 362-0080

**Construction Consultants,
Engineers, Surveyors**
17904 Georgia Avenue, Suite 302
Okey, Maryland 20832
Tel (301) 924-4570
Fax (301) 924-5872

O'C&L
O'CONNELL & LAWRENCE, INC.

PLEASANT PLAIN
14301 COMUS ROAD
LIBER 10932, FOLIO 91
TAX MAP EW12
2ND ELECTION DISTRICT
MONTGOMERY COUNTY, MARYLAND

**EXHIBIT #11A
EQUIP. STORAGE FOR
LANDSCAPE
CONTRACTOR**

												DGT
												DGT
												7-25
												DATE
												REVISION
												PER COMMENTS RECEIVED
												ITEM
											1	
DRAWN BY:										NM		
CHECKED BY:										DGT		
DATE:										12/6/2024		
SCALE:										1"=20'		
PROJECT FILE NO:										018-016		
SHEET NO:										1 of 1		