


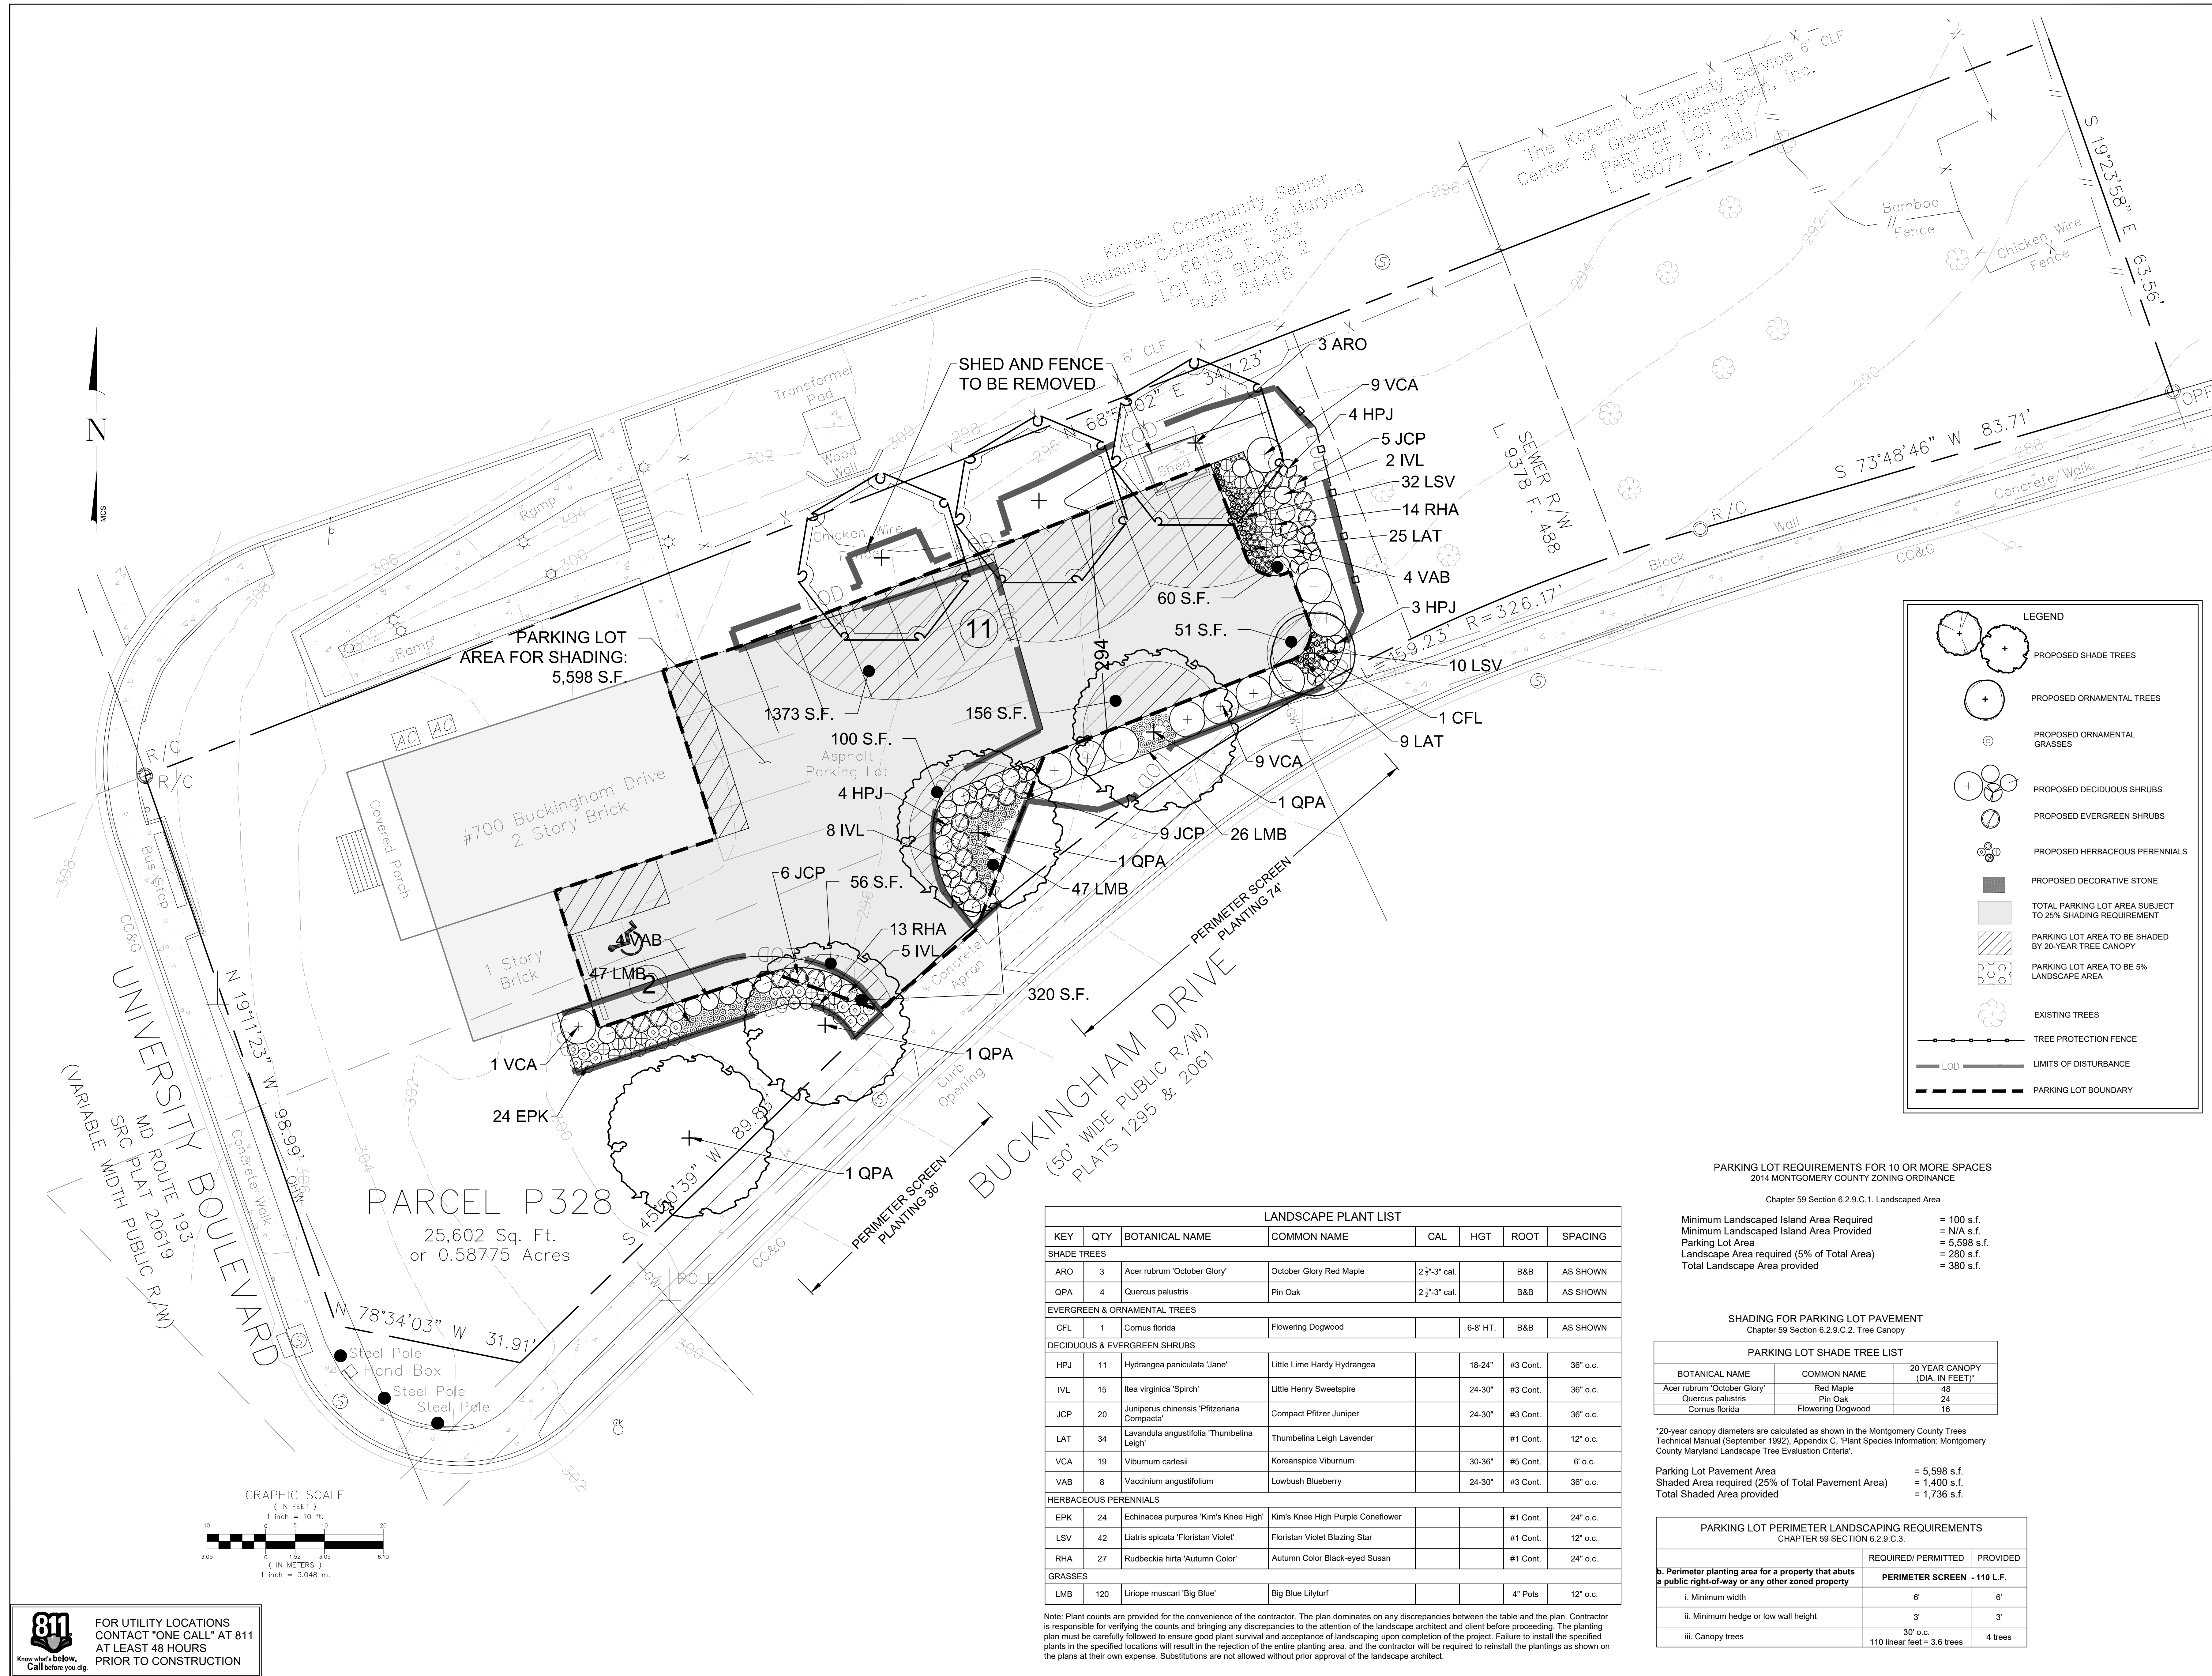

REVISIONS		
NO.	DESCRIPTION	DATE

TAX MAP JP61 WSSC 211NE01

PARCEL: P328
13TH ELECTION DISTRICT
MONTGOMERY COUNTY
MARYLAND

HILLS & DALES

PROJ. MGR TKH

DRAWN BY MAS

SCALE 1"= 10'

DATE 03.31.2025

LANDSCAPE PLAN

PROJECT NO. 19.155.12

SHEET NO. 1 OF 2

L2.01