


LANDSCAPE LEGEND

- PROP. MAJOR SHADE TREE
- PROP. MINOR SHADE TREE
- PROP. STREET STREET
- PROP. EVERGREEN TREE
- PROP. ORNAMENTAL TREE
- PROP. SHRUBS
- PROPOSED PERENNIALS & GROUNDCOVER
- PROP. SHM LANDSCAPE - SEE EPS APPROVED SHM PLAN
- FENCE TO REMAIN OR BE REPLACED

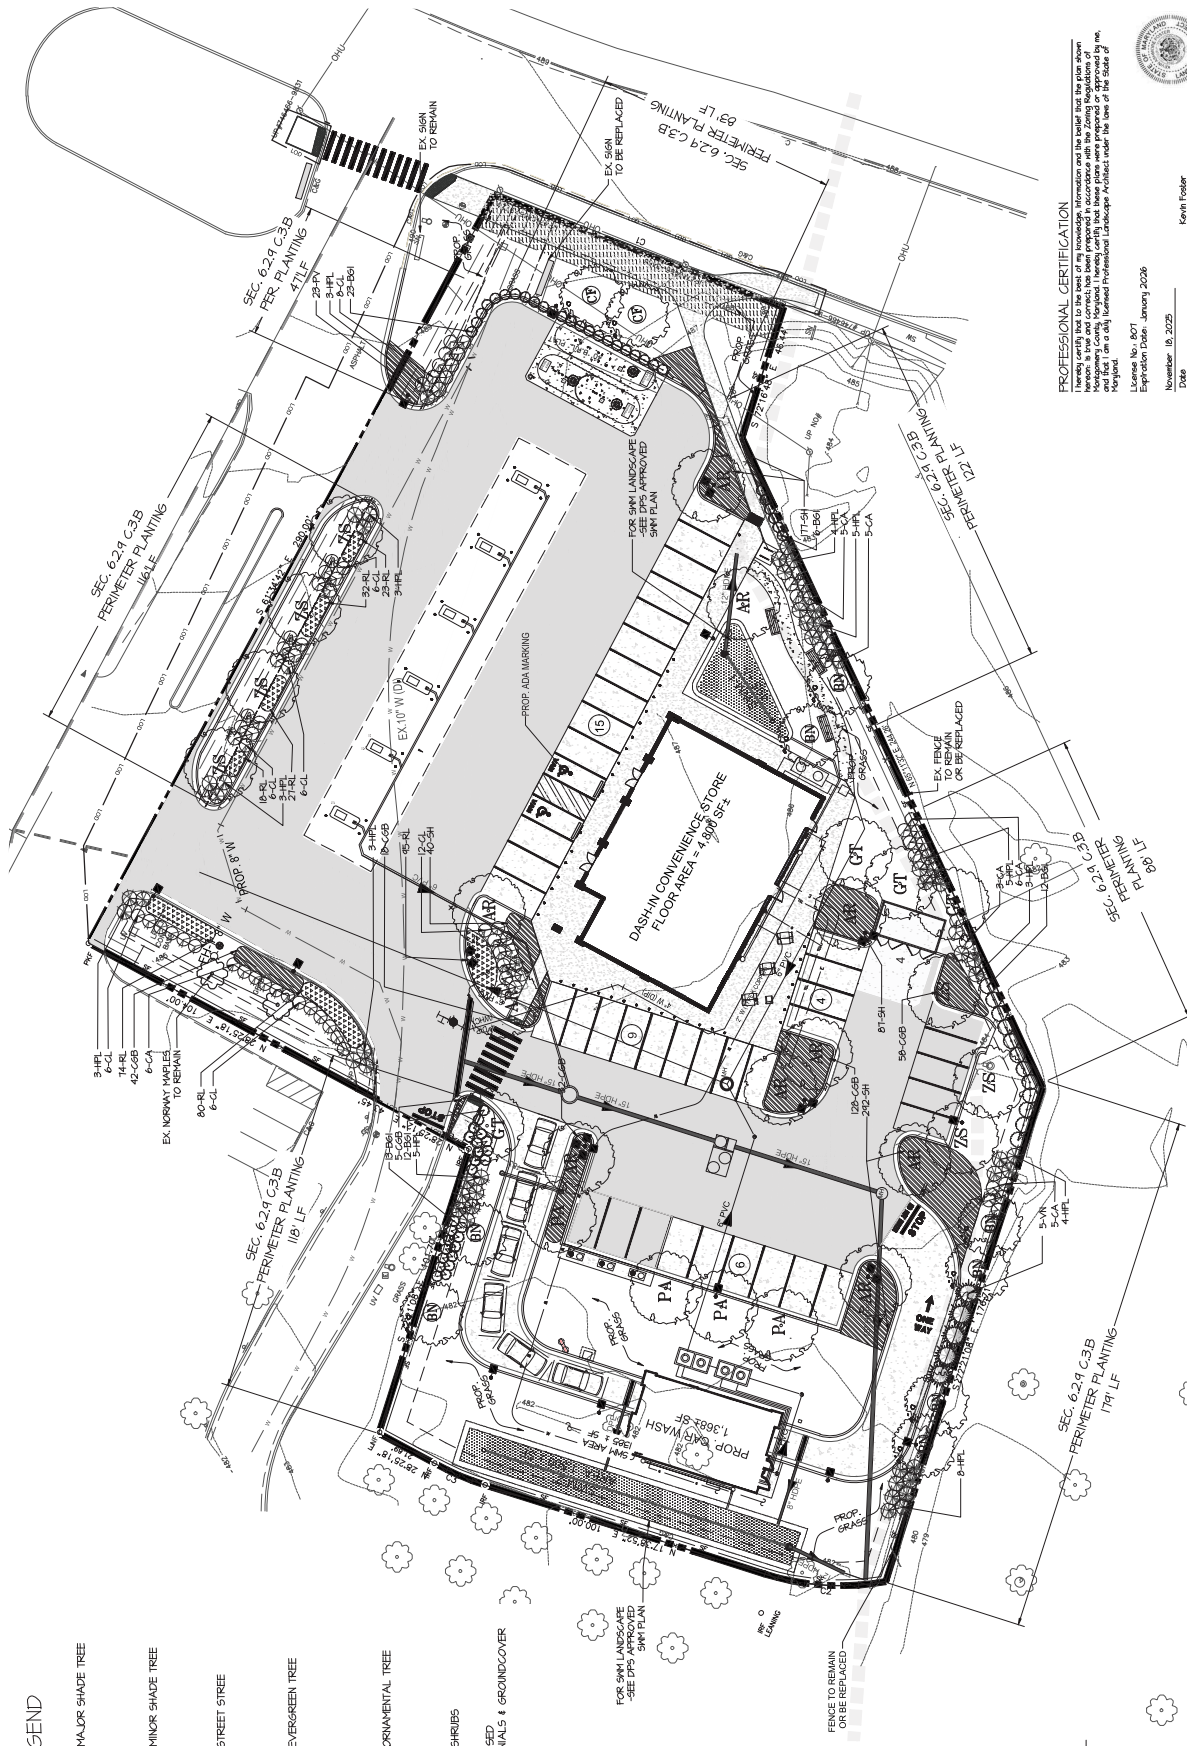

PROFESSIONAL CERTIFICATION

I hereby certify that to the best of my knowledge, information and belief that the plan above herein is true and correct, has been prepared in accordance with the Zoning Regulations of the State of Maryland, and that I am a duly Licensed Professional Landscape Architect under the laws of the State of Maryland.

License No. 807
Expiration Date: January 2026

November 18, 2025


Date

Karen Foster
Landscape Architect
Gothschild, Little & Nelson, P.A.



GLW
Professional Landscape Architecture
200 NATIONAL DRIVE SUITE 200 BARTONSVILLE, MD 20804
PHONE: 301-447-4041 FAX: 301-447-4141

DATE	BY	REVISION
11/18/2025	KAF	
11/18/2025	AK	
11/18/2025	AK	

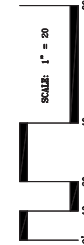

PREPARED FOR
THE WILLS GROUP
1100 NATIONAL DRIVE
LA PLATA, MD 20646
CONTACT
EMAIL: EBA@WILLSGROUP.COM
PHONE: 301-932-3600

SCALE
1" = 20'
DATE
NOV, 2025
TAX MAP - 680
FS-62

LANDSCAPE PLAN
15700 SHADY GROVE ROAD
DASHIN CAR WASH

S.L. & FILE NO.
25073
SHEET
1 OF 2

CANTERSBURG, MARYLAND

