


SEQUENCE OF EVENTS FOR PROPERTY OWNERS REQUIRED TO COMPLY WITH FOREST CONSERVATION AND/OR TREE-SAVE PLANS

- PRE-CONSTRUCTION**
1. AN ON-SITE PRE-CONSTRUCTION MEETING IS REQUIRED AFTER THE LIMITS OF DISTURBANCE HAVE BEEN STAKED AND FLAGGED, BUT BEFORE ANY CLEARING OR GRADING BEGINS. THE PROPERTY OWNER SHOULD CONTACT THE MONTGOMERY COUNTY PLANNING DEPARTMENT INSPECTION STAFF BEFORE CONSTRUCTION TO VERIFY THE LIMITS OF DISTURBANCE AND DISCUSS TREE PROTECTION AND TREE CARE MEASURES. THE DEVELOPER'S REPRESENTATIVE OR CONSTRUCTION SUPERINTENDENT, SHALL BE A CERTIFIED ARBORIST OR MARYLAND-LICENSED TREE EXPERT THAT WILL IMPLEMENT THE TREE PROTECTION MEASURES, FOREST CONSERVATION INSPECTOR, AND DEPARTMENT OF PERMITTING SERVICES (DPS) SEDIMENT CONTROL INSPECTOR SHOULD ATTEND A PRE-CONSTRUCTION MEETING.
2. NO CLEARING OR GRADING SHALL BEGIN BEFORE STRESS-REDUCTION MEASURES HAVE BEEN IMPLEMENTED. APPROPRIATE MEASURES MAY INCLUDE, BUT ARE NOT LIMITED TO:
- A. ROOT PRUNING
 - B. CROWN REDUCTION OR PRUNING
 - C. WATERING
 - D. FERTILIZING
 - E. VERTICAL MULCHING
 - F. ROOT AERATION MATTING

- MEASURES NOT SPECIFIED ON THE FOREST CONSERVATION PLAN MAY BE REQUIRED AS DETERMINED BY THE FOREST CONSERVATION INSPECTOR IN COORDINATION WITH THE ARBORIST.**
3. A MARYLAND-LICENSED TREE EXPERT OR AN INTERNATIONAL SOCIETY OF ARBORICULTURE-CERTIFIED ARBORIST MUST PERFORM ALL STRESS REDUCTION MEASURES. DOCUMENTATION OF STRESS REDUCTION MEASURES MUST BE OBSERVED BY THE FOREST CONSERVATION INSPECTOR OR SENT TO THE INSPECTOR AT 8787 GEORGIA AVENUE, SILVER SPRING, MD 20910. THE FOREST CONSERVATION INSPECTOR WILL DETERMINE THE EXACT METHOD TO CONVEY THE STRESS REDUCTION MEASURES DURING THE PRE-CONSTRUCTION MEETING.
4. TEMPORARY TREE PROTECTION DEVICES SHALL BE INSTALLED PER THE FOREST CONSERVATION PLAN/TREE SAVE PLAN AND PRIOR TO ANY CONSTRUCTION ACTIVITIES. TREE PROTECTION FENCING LOCATIONS SHOULD BE STAKED PRIOR TO THE PRE-CONSTRUCTION MEETING. THE FOREST CONSERVATION INSPECTOR, IN COORDINATION WITH THE DPS SEDIMENT CONTROL INSPECTOR, MAY MAKE FIELD ADJUSTMENTS TO INCREASE THE SURVIVABILITY OF TREES AND FOREST SHOWN AS SAVED ON THE APPROVED PLAN. TEMPORARY TREE PROTECTION DEVICES MAY INCLUDE:
- A. CHAIN LINK FENCE (FOUR FEET HIGH)
 - B. SUPER SALT FENCE WITH WIRE STRUNG BETWEEN SUPPORT POLES (MINIMUM 4 FEET HIGH) WITH HIGH VISIBILITY FLAGGING
 - C. 14 GAUGE 2 INCH X 4 INCH WELDED WIRE FENCING SUPPORTED BY STEEL T-BAR POSTS (MINIMUM 4 FEET HIGH) WITH HIGH VISIBILITY FLAGGING
5. TEMPORARY PROTECTION DEVICES SHALL BE MAINTAINED AND INSTALLED BY THE CONTRACTOR FOR THE DURATION OF THE CONSTRUCTION PROJECT AND MUST NOT BE ALTERED WITHOUT PRIOR APPROVAL FROM THE FOREST CONSERVATION INSPECTOR. NO EQUIPMENT, TRUCKS, MATERIALS, OR DEBRIS MAY BE STORED WITHIN THE TREE PROTECTION FENCE AREAS DURING THE ENTIRE CONSTRUCTION PROJECT. NO VEHICLE OR EQUIPMENT ACCESS TO THE FENCED AREA WILL BE PERMITTED. TREE PROTECTION SHALL NOT BE REMOVED WITHOUT PRIOR APPROVAL OF FOREST CONSERVATION INSPECTOR.
6. FOREST RETENTION AREA SIGNS SHALL BE INSTALLED AS REQUIRED BY THE FOREST CONSERVATION INSPECTOR, OR AS SHOWN ON THE APPROVED PLAN.

- DURING CONSTRUCTION**
7. PERIODIC INSPECTIONS BY THE FOREST CONSERVATION INSPECTOR WILL OCCUR DURING THE CONSTRUCTION PROJECT. CORRECTIONS AND REPAIRS TO ALL TREE PROTECTION DEVICES, AS DETERMINED BY THE FOREST CONSERVATION INSPECTOR, MUST BE MADE WITHIN THE TIMEFRAME ESTABLISHED BY THE INSPECTOR.

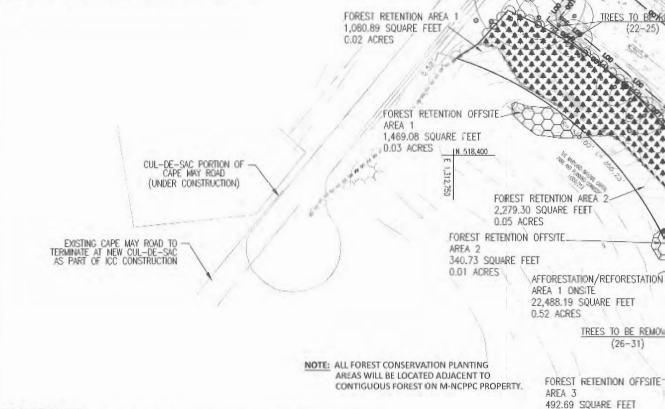

- POST-CONSTRUCTION**
8. AFTER CONSTRUCTION IS COMPLETED, AN INSPECTION SHALL BE REQUESTED. CORRECTIVE MEASURES MAY INCLUDE:
- A. REMOVAL AND REPLACEMENT OF DEAD AND DYING TREES
 - B. PRUNING OF DEAD OR DECLINING LIMBS
 - C. SOIL AERATION
 - D. FERTILIZATION
 - E. WATERING
 - F. MULCH REPAIR
 - G. CLEAN UP OF RETENTION AREAS
9. AFTER INSPECTION AND COMPLETION OF CORRECTIVE MEASURES HAVE BEEN UNDERTAKEN, ALL TEMPORARY PROTECTION DEVICES SHALL BE REMOVED FROM THE SITE. REMOVAL OF TREE PROTECTION DEVICES THAT ALSO OPERATE FOR EROSION AND SEDIMENT CONTROL MUST BE COORDINATED WITH BOTH THE DEPARTMENT OF PERMITTING SERVICES AND THE FOREST CONSERVATION INSPECTOR. NO ADDITIONAL GRADING, SODDING, OR BURIAL MAY TAKE PLACE AFTER THE TREE PROTECTION FENCING IS REMOVED.

INSPECTIONS

ALL FIELD INSPECTIONS MUST BE REQUESTED BY THE APPLICANT. INSPECTIONS MUST BE CONDUCTED AS FOLLOWS:

TREE SAVE PLANS AND FOREST CONSERVATION PLANS WITHOUT PLANTING REQUIREMENTS

1. AFTER THE LIMITS OF DISTURBANCE HAVE BEEN STAKED AND FLAGGED, BUT BEFORE ANY CLEARING OR GRADING BEGINS
2. AFTER NECESSARY STRESS REDUCTION MEASURES HAVE BEEN COMPLETED AND PROTECTION MEASURES HAVE BEEN INSTALLED, BUT BEFORE ANY CLEARING AND GRADING BEGINS
3. AFTER COMPLETION OF ALL CONSTRUCTION ACTIVITIES, BUT BEFORE REMOVAL OF TREE PROTECTION FENCING, TO DETERMINE THE LEVEL OF COMPLIANCE WITH THE PROVISION OF THE FOREST CONSERVATION

ADDITIONAL REQUIREMENTS FOR PLANS WITH PLANTING REQUIREMENTS

4. BEFORE THE START OF ANY REQUIRED REFORESTATION AND AFFORESTATION PLANTING
5. AFTER THE REQUIRED REFORESTATION AND AFFORESTATION PLANTING HAS BEEN COMPLETED TO VERIFY THAT THE PLANTING IS ACCEPTABLE AND PRIOR TO THE START OF THE MAINTENANCE PERIOD
6. AT THE END OF THE MAINTENANCE PERIOD TO DETERMINE THE LEVEL OF COMPLIANCE WITH THE PROVISIONS OF THE PLANTING PLAN, AND IF APPROPRIATE, RELEASE OF THE PERFORMANCE BOND.

AREA	SQ. FT.	ACRES
1	1,080.89	0.02
2	2,279.30	0.05
6	6,097.96	0.14
TOTAL	23,767.183	0.55

AREA	SQ. FT.	ACRES
1	22,488.19	0.52
TOTAL	59,732.31	1.37

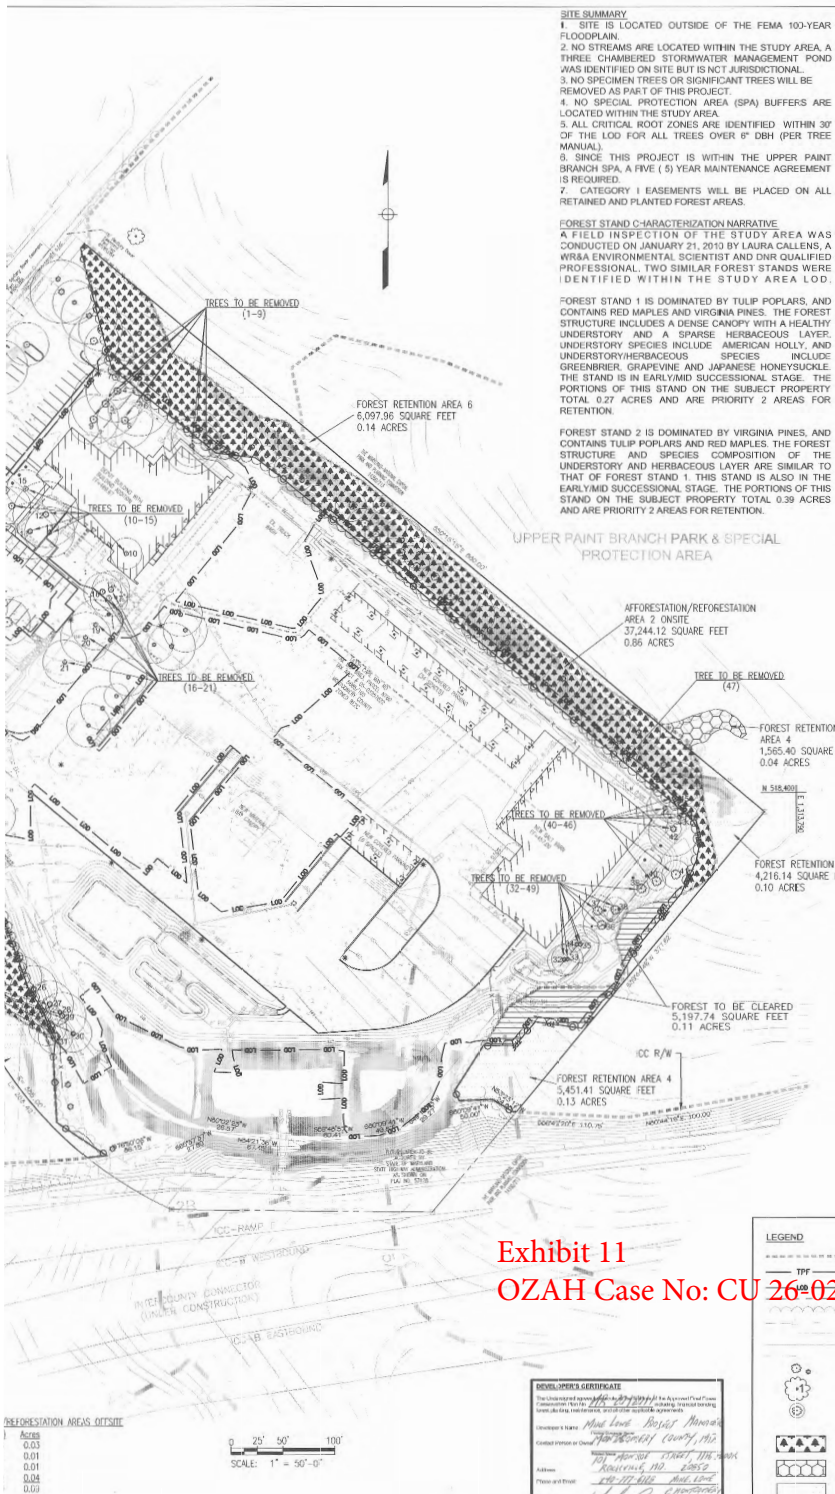


Exhibit 11
OZAH Case No: CU 26-02

VICINITY MAP
SCALE: 1"=300'



TREES TO BE REMOVED

NUMBER	SCIENTIFIC NAMES	COMMON NAMES	SIZE (DBH)

REVISIONS

NO.	DATE	DESCRIPTION
1	01/21/13	ISSUED FOR PERMITTING
2	02/01/13	REVISED FOR PERMITTING
3	02/01/13	REVISED FOR PERMITTING
14335 CAPE MAY RD
SILVER SPRING, MARYLAND
20904

WHITMAN, REQUARD & ASSOCIATES, L.P.
801 South Caroline Street, Baltimore, Maryland 21201

APPROVAL


DESIGN JHA
DRAWN JHA
APPROVED ARO
SCALE 1"=50'
DATE FEBRUARY 11, 2013
CAD FILE EN-90118005-FCP-01
PROJECT NO. 90118-005
DRAWING TITLE
FINAL FOREST CONSERVATION PLAN
HAWING NO.

FCP-1.1

FCP-1.2




