


WORK

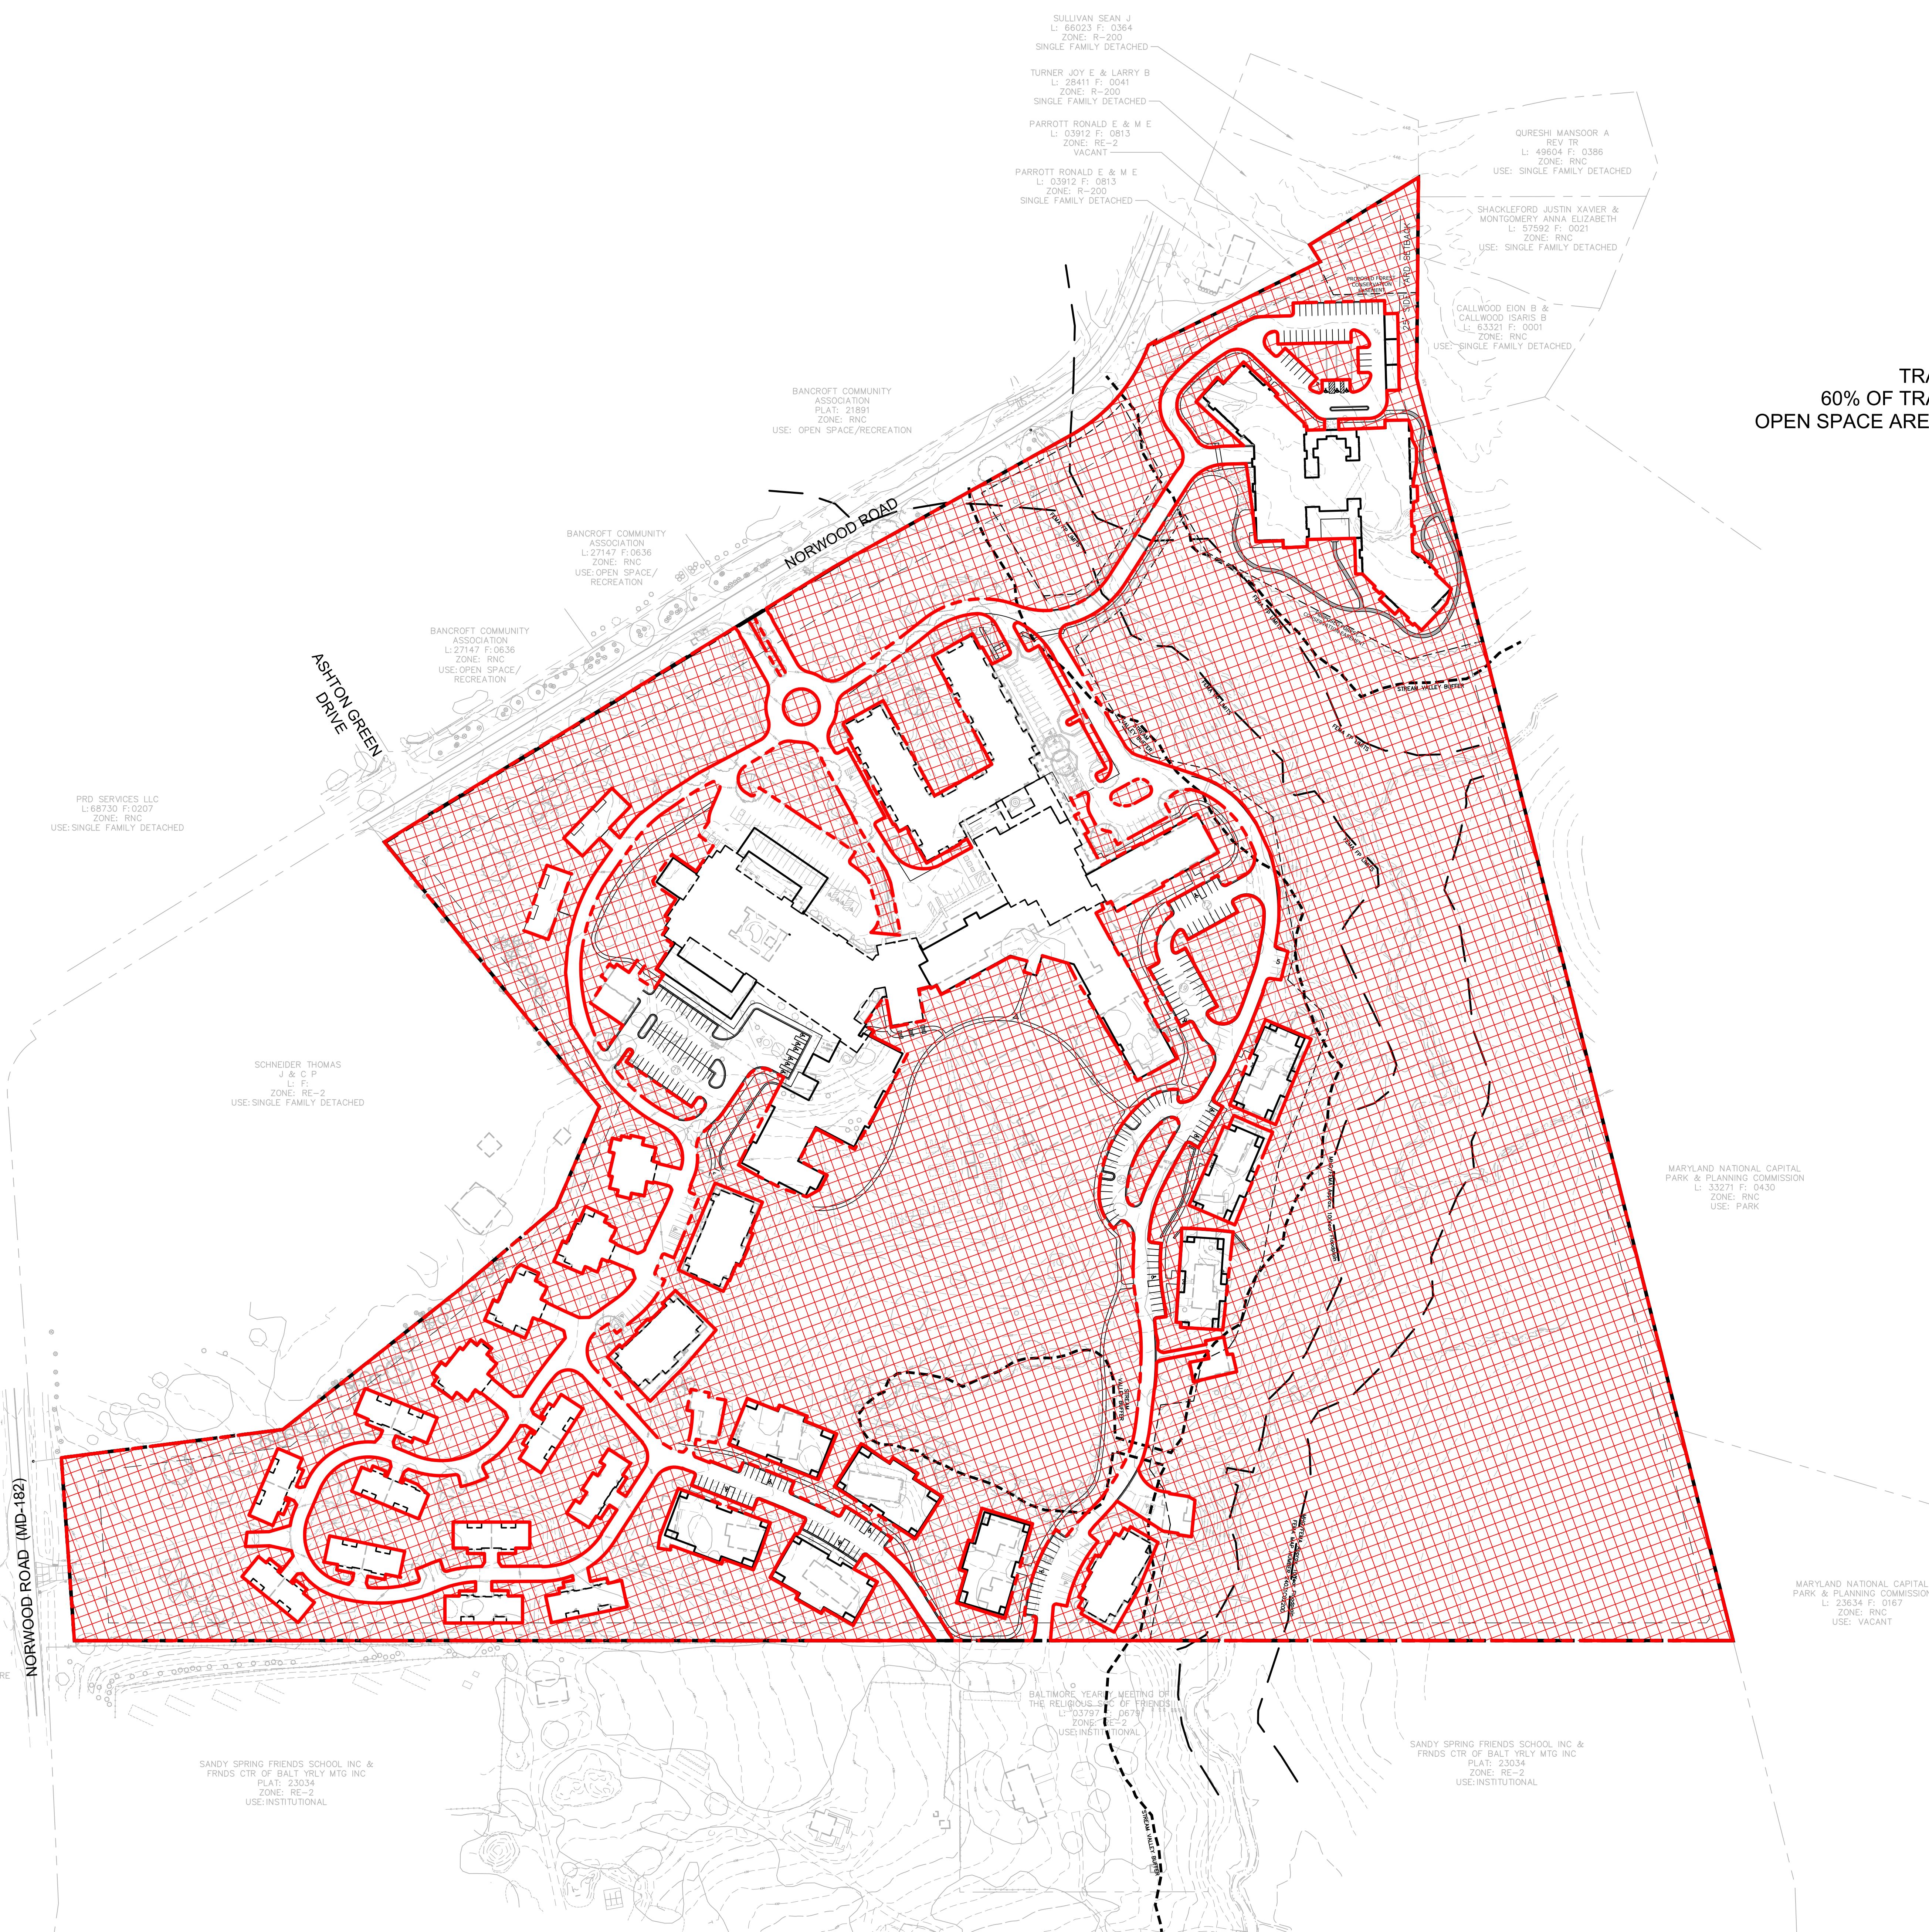

CIVIL ENGINEERING		NORTH FOREST ADDITION		CLIENT		MANAGER		PROFESSIONAL CERTIFICATION	
53 West James Street Suite 101, Lancaster, PA 17603 (717) 755-3995 FAX: (717) 435-8227 E-mail: info@rgsassociates.com www.rgsassociates.com		FRIENDS HOUSE RETIREMENT COMMUNITY CBA-1855 ZONE: RE-2 - TAWA-42 - GRID 0-2225 8TH ELECTION DISTRICT MONTGOMERY COUNTY, MD		FRIENDS HOUSE 17340 QUAKER LANE SANDY SPRING, MD 20980 L: 34271 F: 0450 ZONE: RNC USE: PARK		JPK DRAWN BY KER		I HEREBY CERTIFY THAT THESE DOCUMENTS WERE PREPARED OR APPROVED BY ME, AND THAT I AM AN REGISTERED PROFESSIONAL ENGINEER UNDER THE LAWS OF THE STATE OF MARYLAND. LICENSURE NO. _____ EXPIRATION DATE: _____	
RGS ENGINEERING		GREEN AREA OPEN SPACE PLAN		SHEET/TITLE		SCALE		NO. DATE REVISION	
						1" = 100' 200' 300'			