


# Capital Crescent Surface Trail Phase II Plan

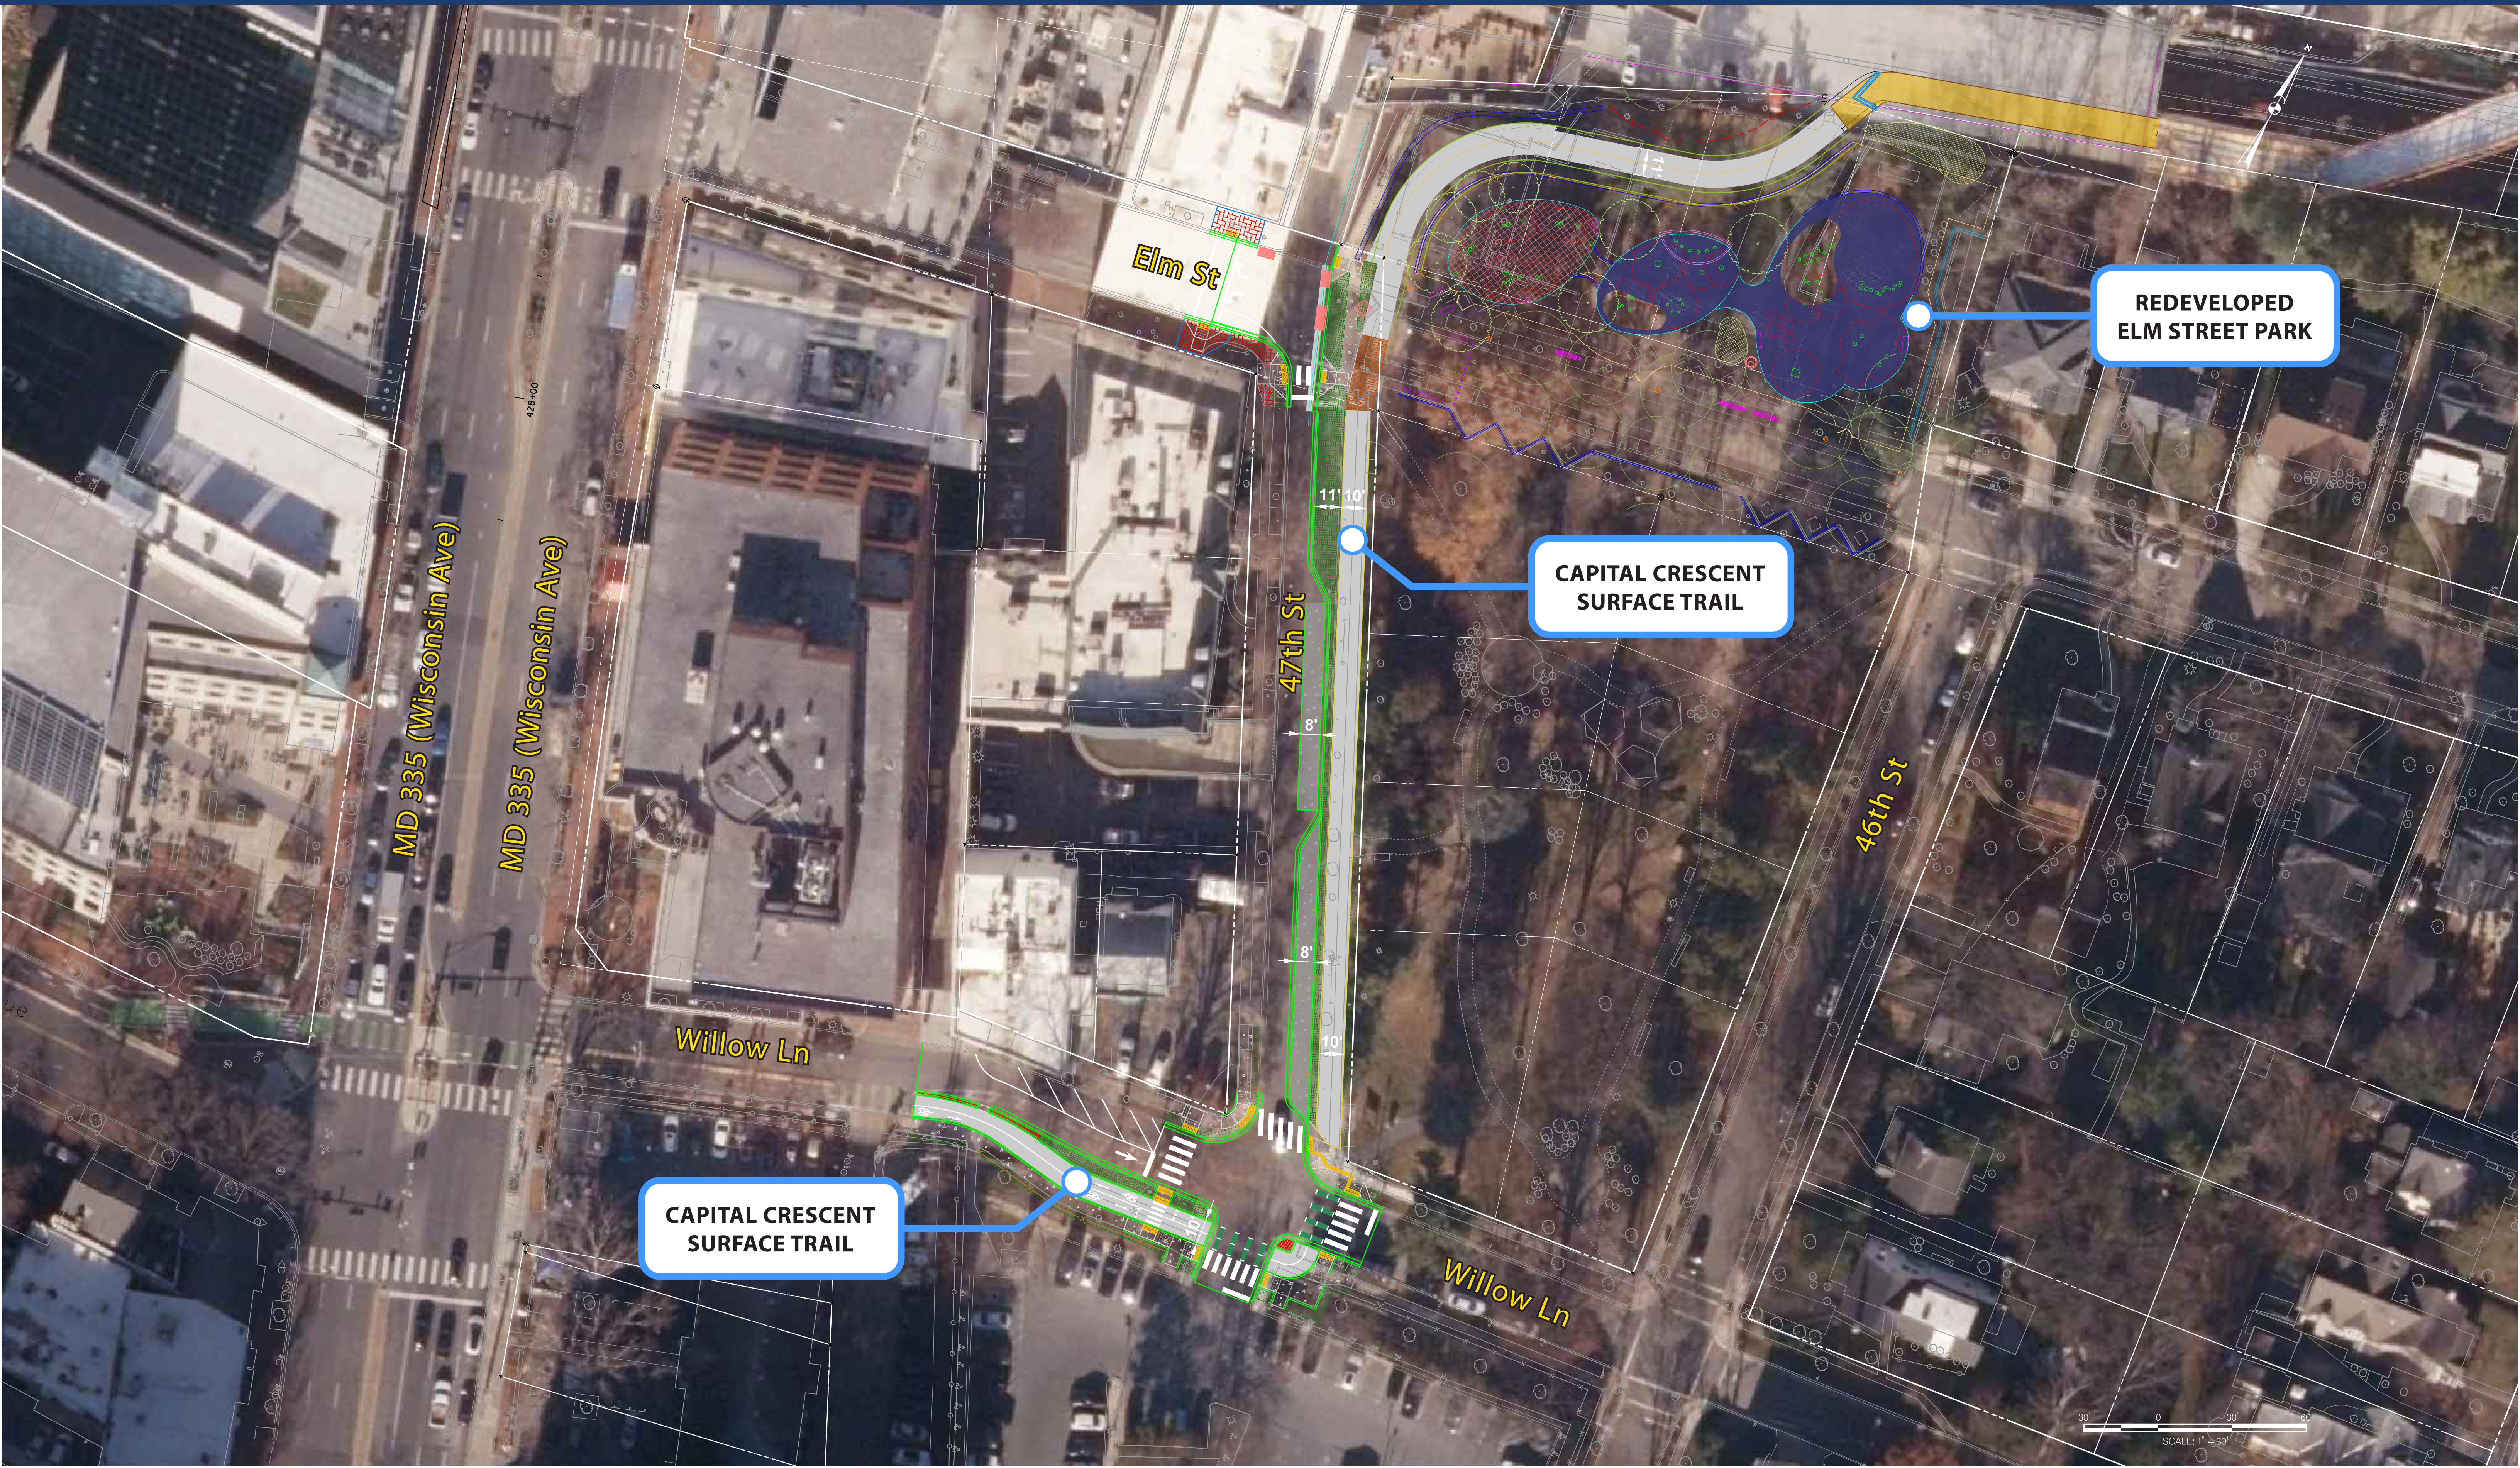

**REDEVELOPED  
ELM STREET PARK**

**CAPITAL CRESCENT  
SURFACE TRAIL**

**CAPITAL CRESCENT  
SURFACE TRAIL**

MD 335 (Wisconsin Ave)

MD 335 (Wisconsin Ave)

Elm St

47th St

46th St

Willow Ln

Willow Ln

SCALE: 1" = 30'