



### RETAINING WALLS

#### LOCATION MAP

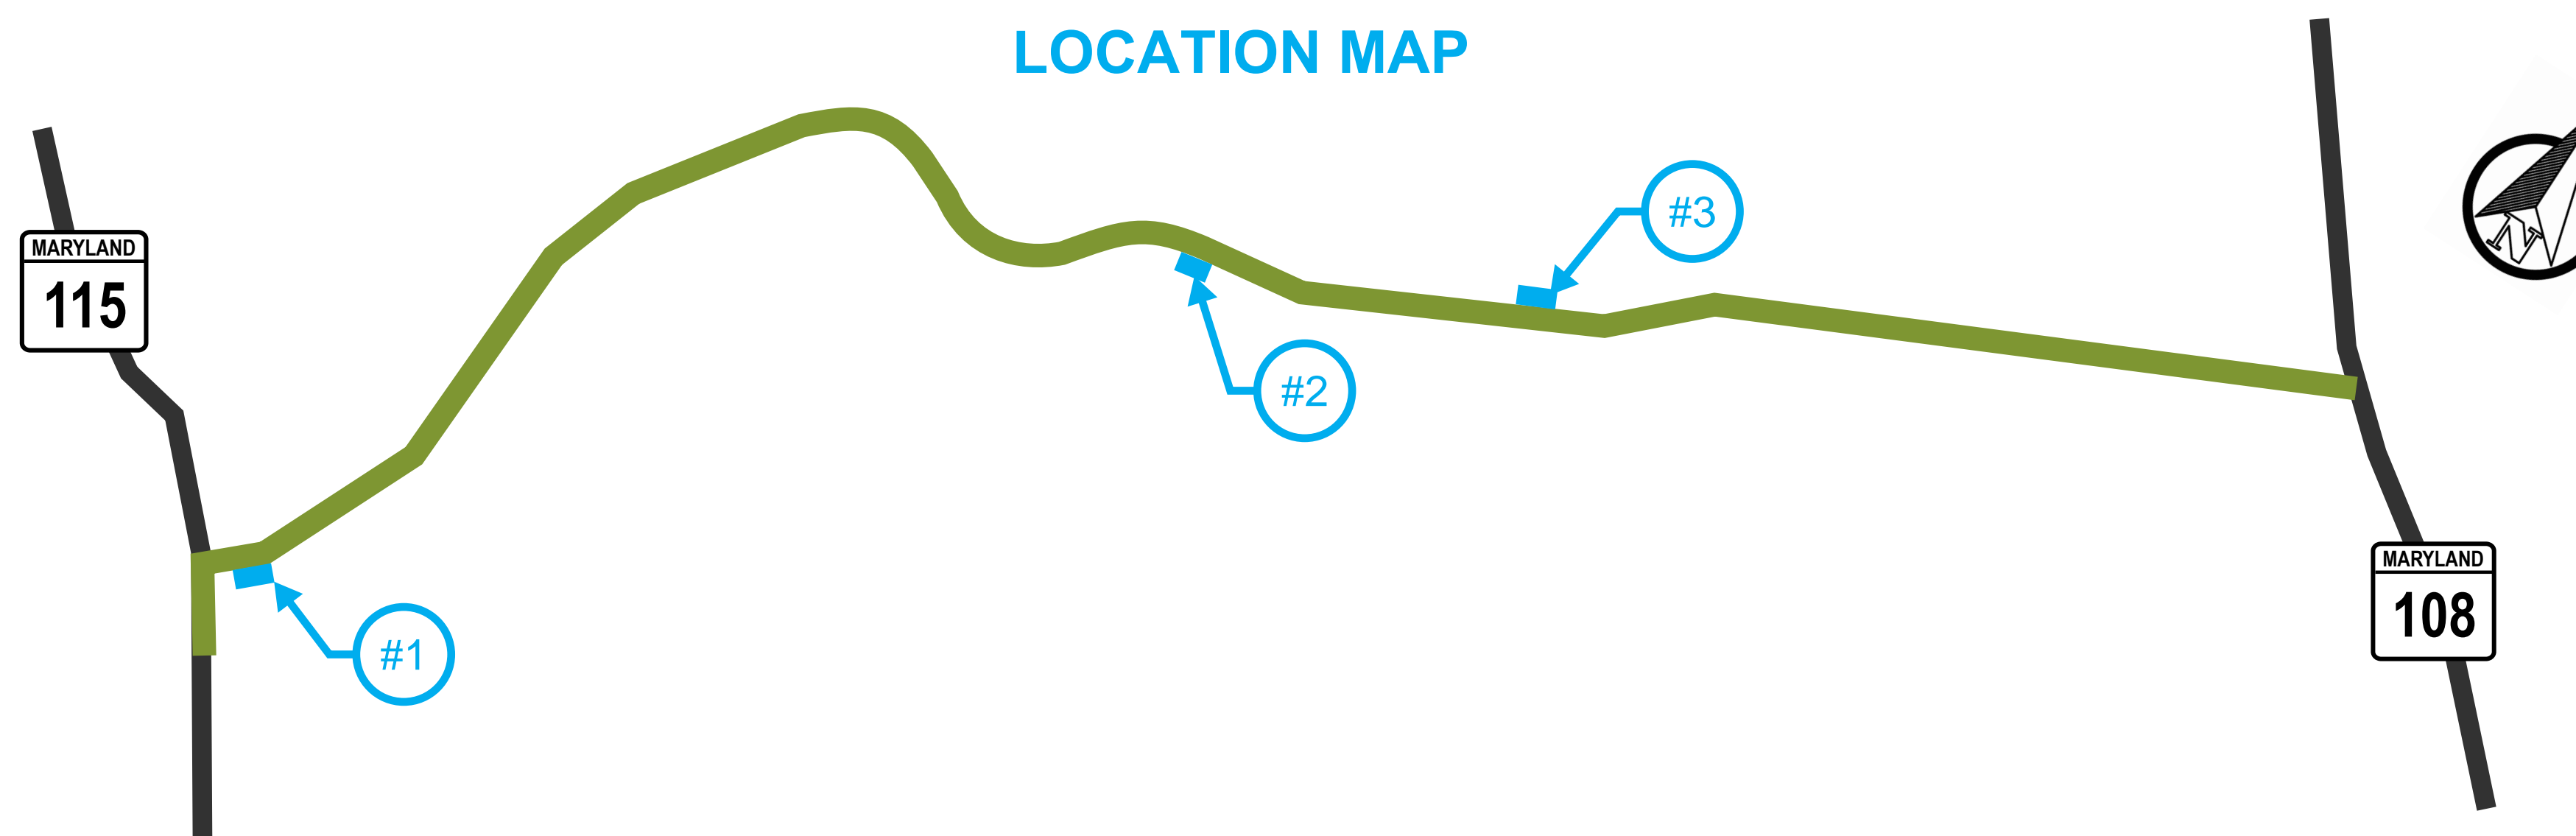


**TYPICAL SECTION**  
RETAINING WALLS #1 AND #2  
EAST SIDE

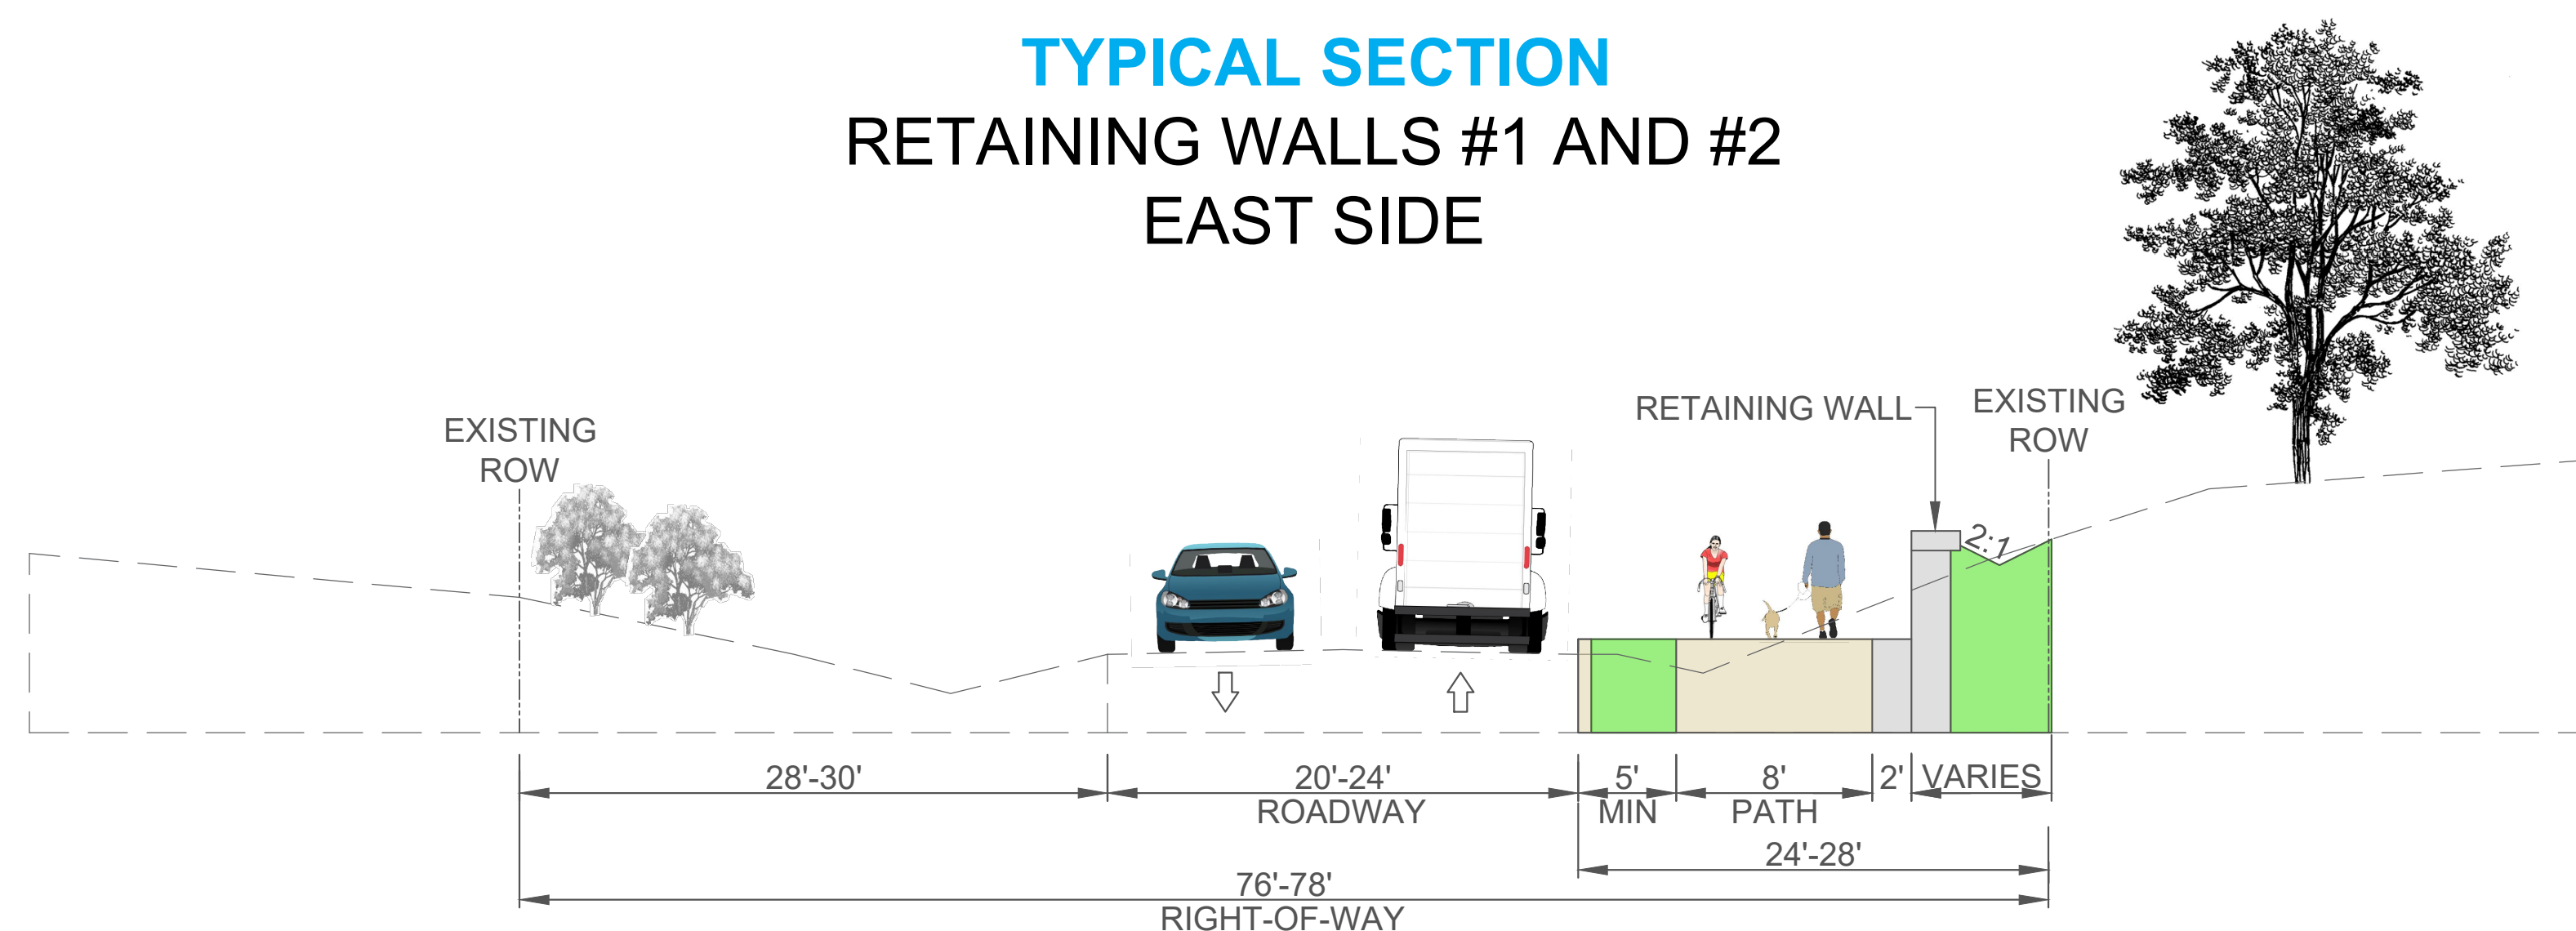

**POST AND PANEL**  
RETAINING WALL #1 AND #2 (PARTIAL)



**TYPICAL SECTION**  
RETAINING WALL #3  
WEST SIDE

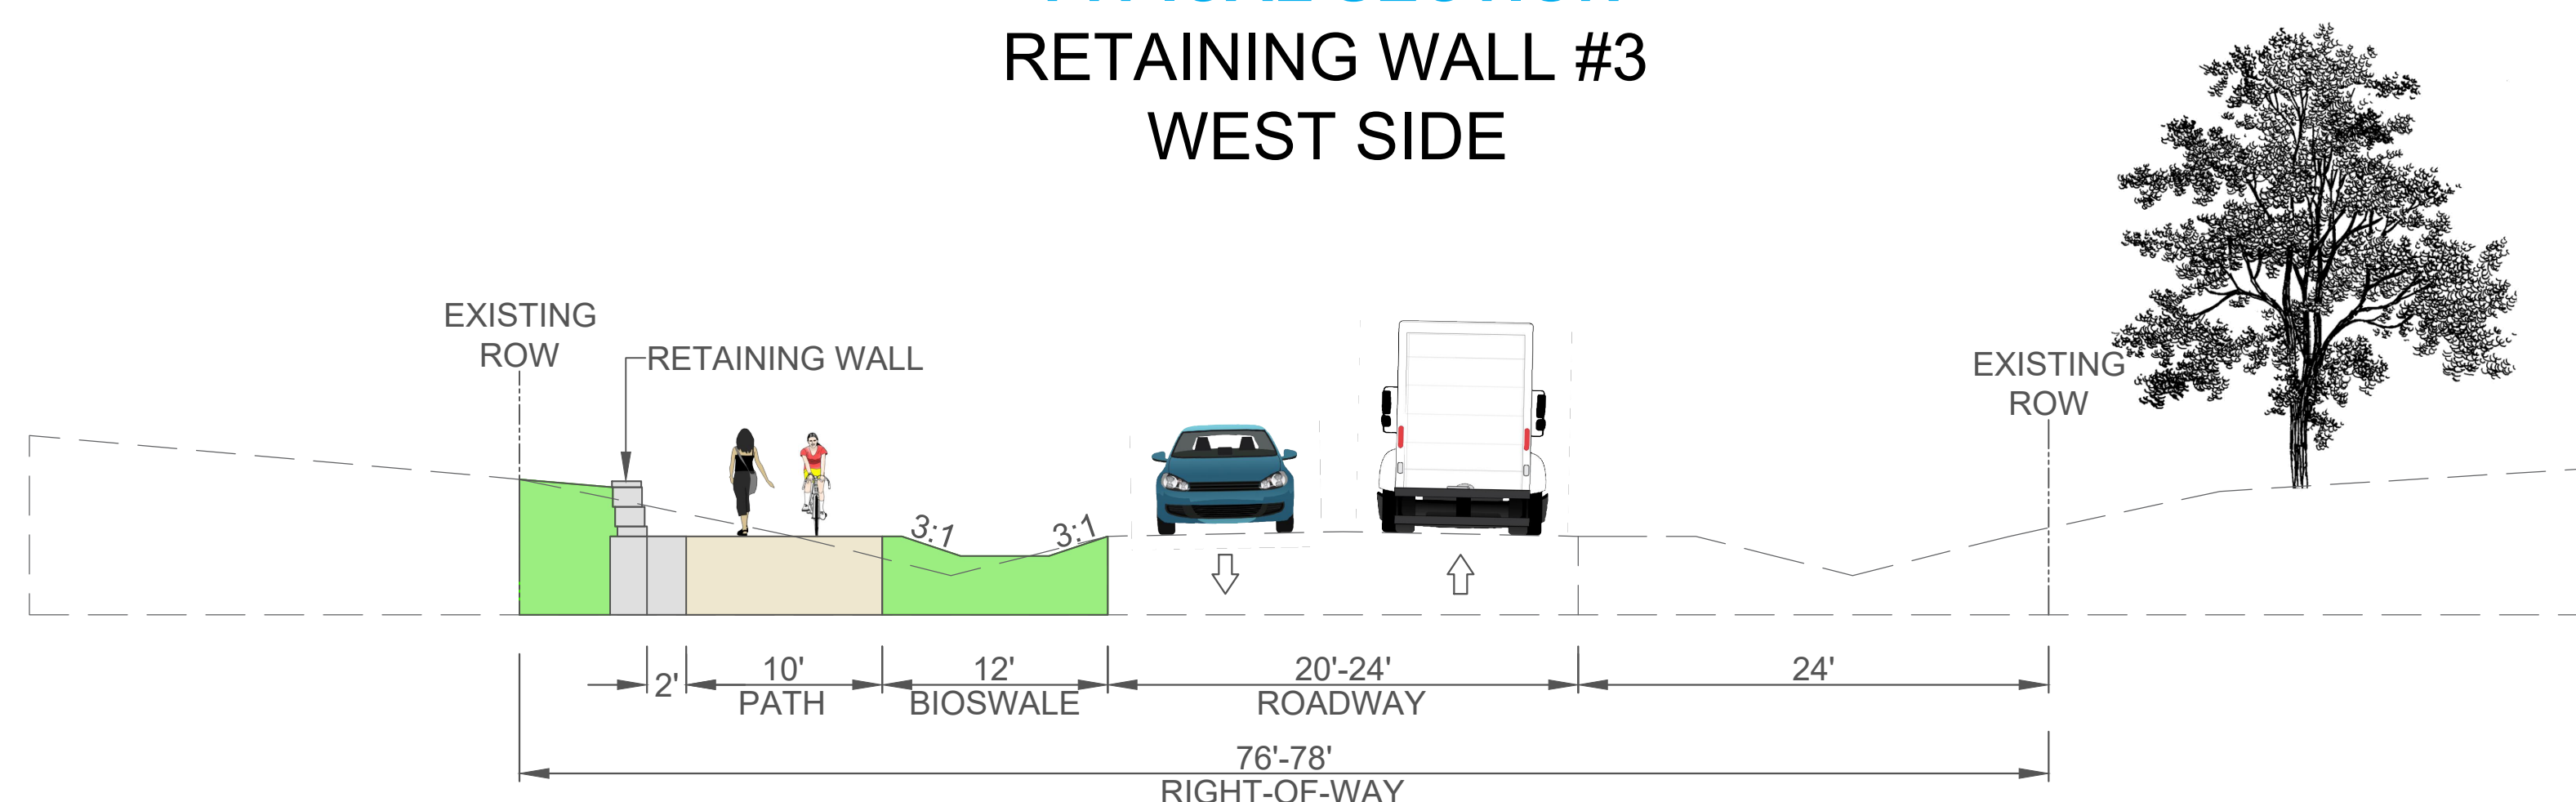

**SEGMENTAL BLOCK**  
RETAINING WALL #2 (PARTIAL) AND #3

