


OPTION: NORTH SIDE

MATCHLINE - SEE SHEET 3
OPTION: NORTH SIDE

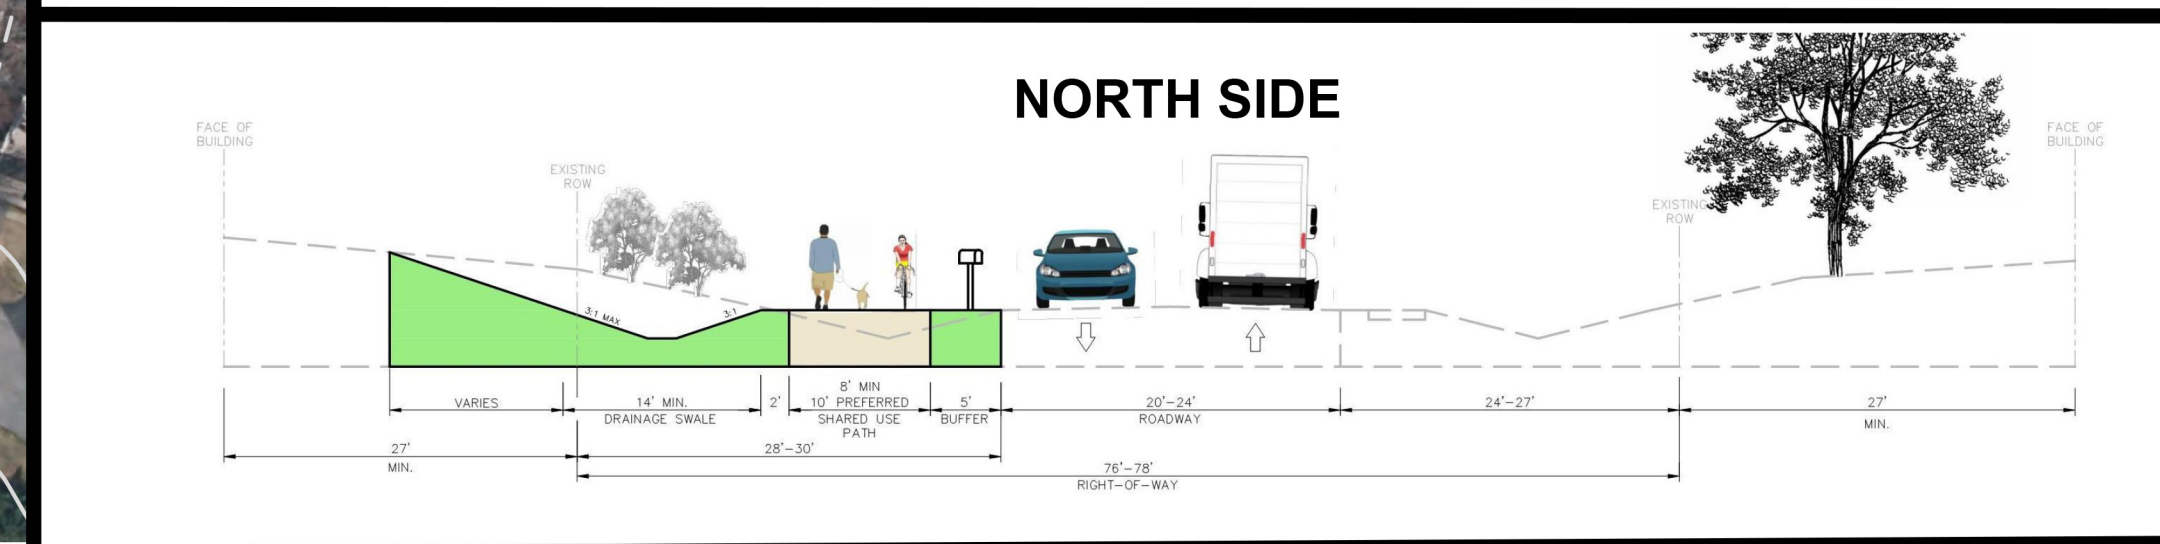


PROPOSED TYPICAL SECTION




OPTION: SOUTH SIDE

MATCHLINE - SEE SHEET 3
OPTION: SOUTH SIDE

 

PROPOSED TYPICAL SECTION

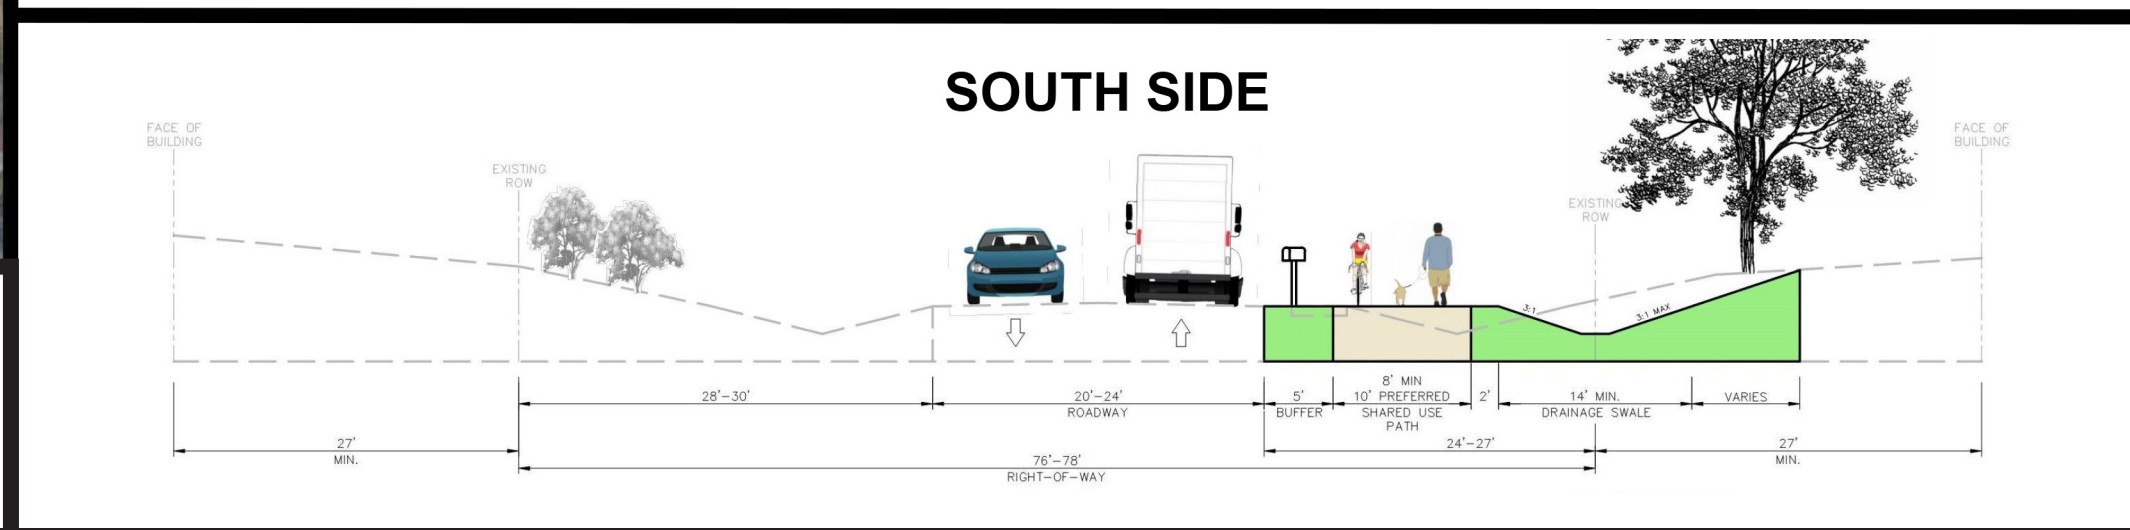

OFF-ROAD FACILITY: SHARED USE PATH

LEGEND

- | | | | |
|--|-------------------------------------|--|-------------------------|
| | PROPOSED ALIGNMENT | | SPECIAL PROTECTION AREA |
| | ALTERNATIVE ALIGNMENTS | | PARK / OPEN SPACE |
| | EXISTING / PLANNED TRAIL FACILITIES | | BUS STOP |
| | EXISTING WATER | | EXISTING TRAFFIC SIGNAL |
| | FOREST CONSERVATION EASEMENT | | |
| | PROPERTY LINE | | |

SCALE: 1" = 100'
0' 50' 100' 200' 400'