


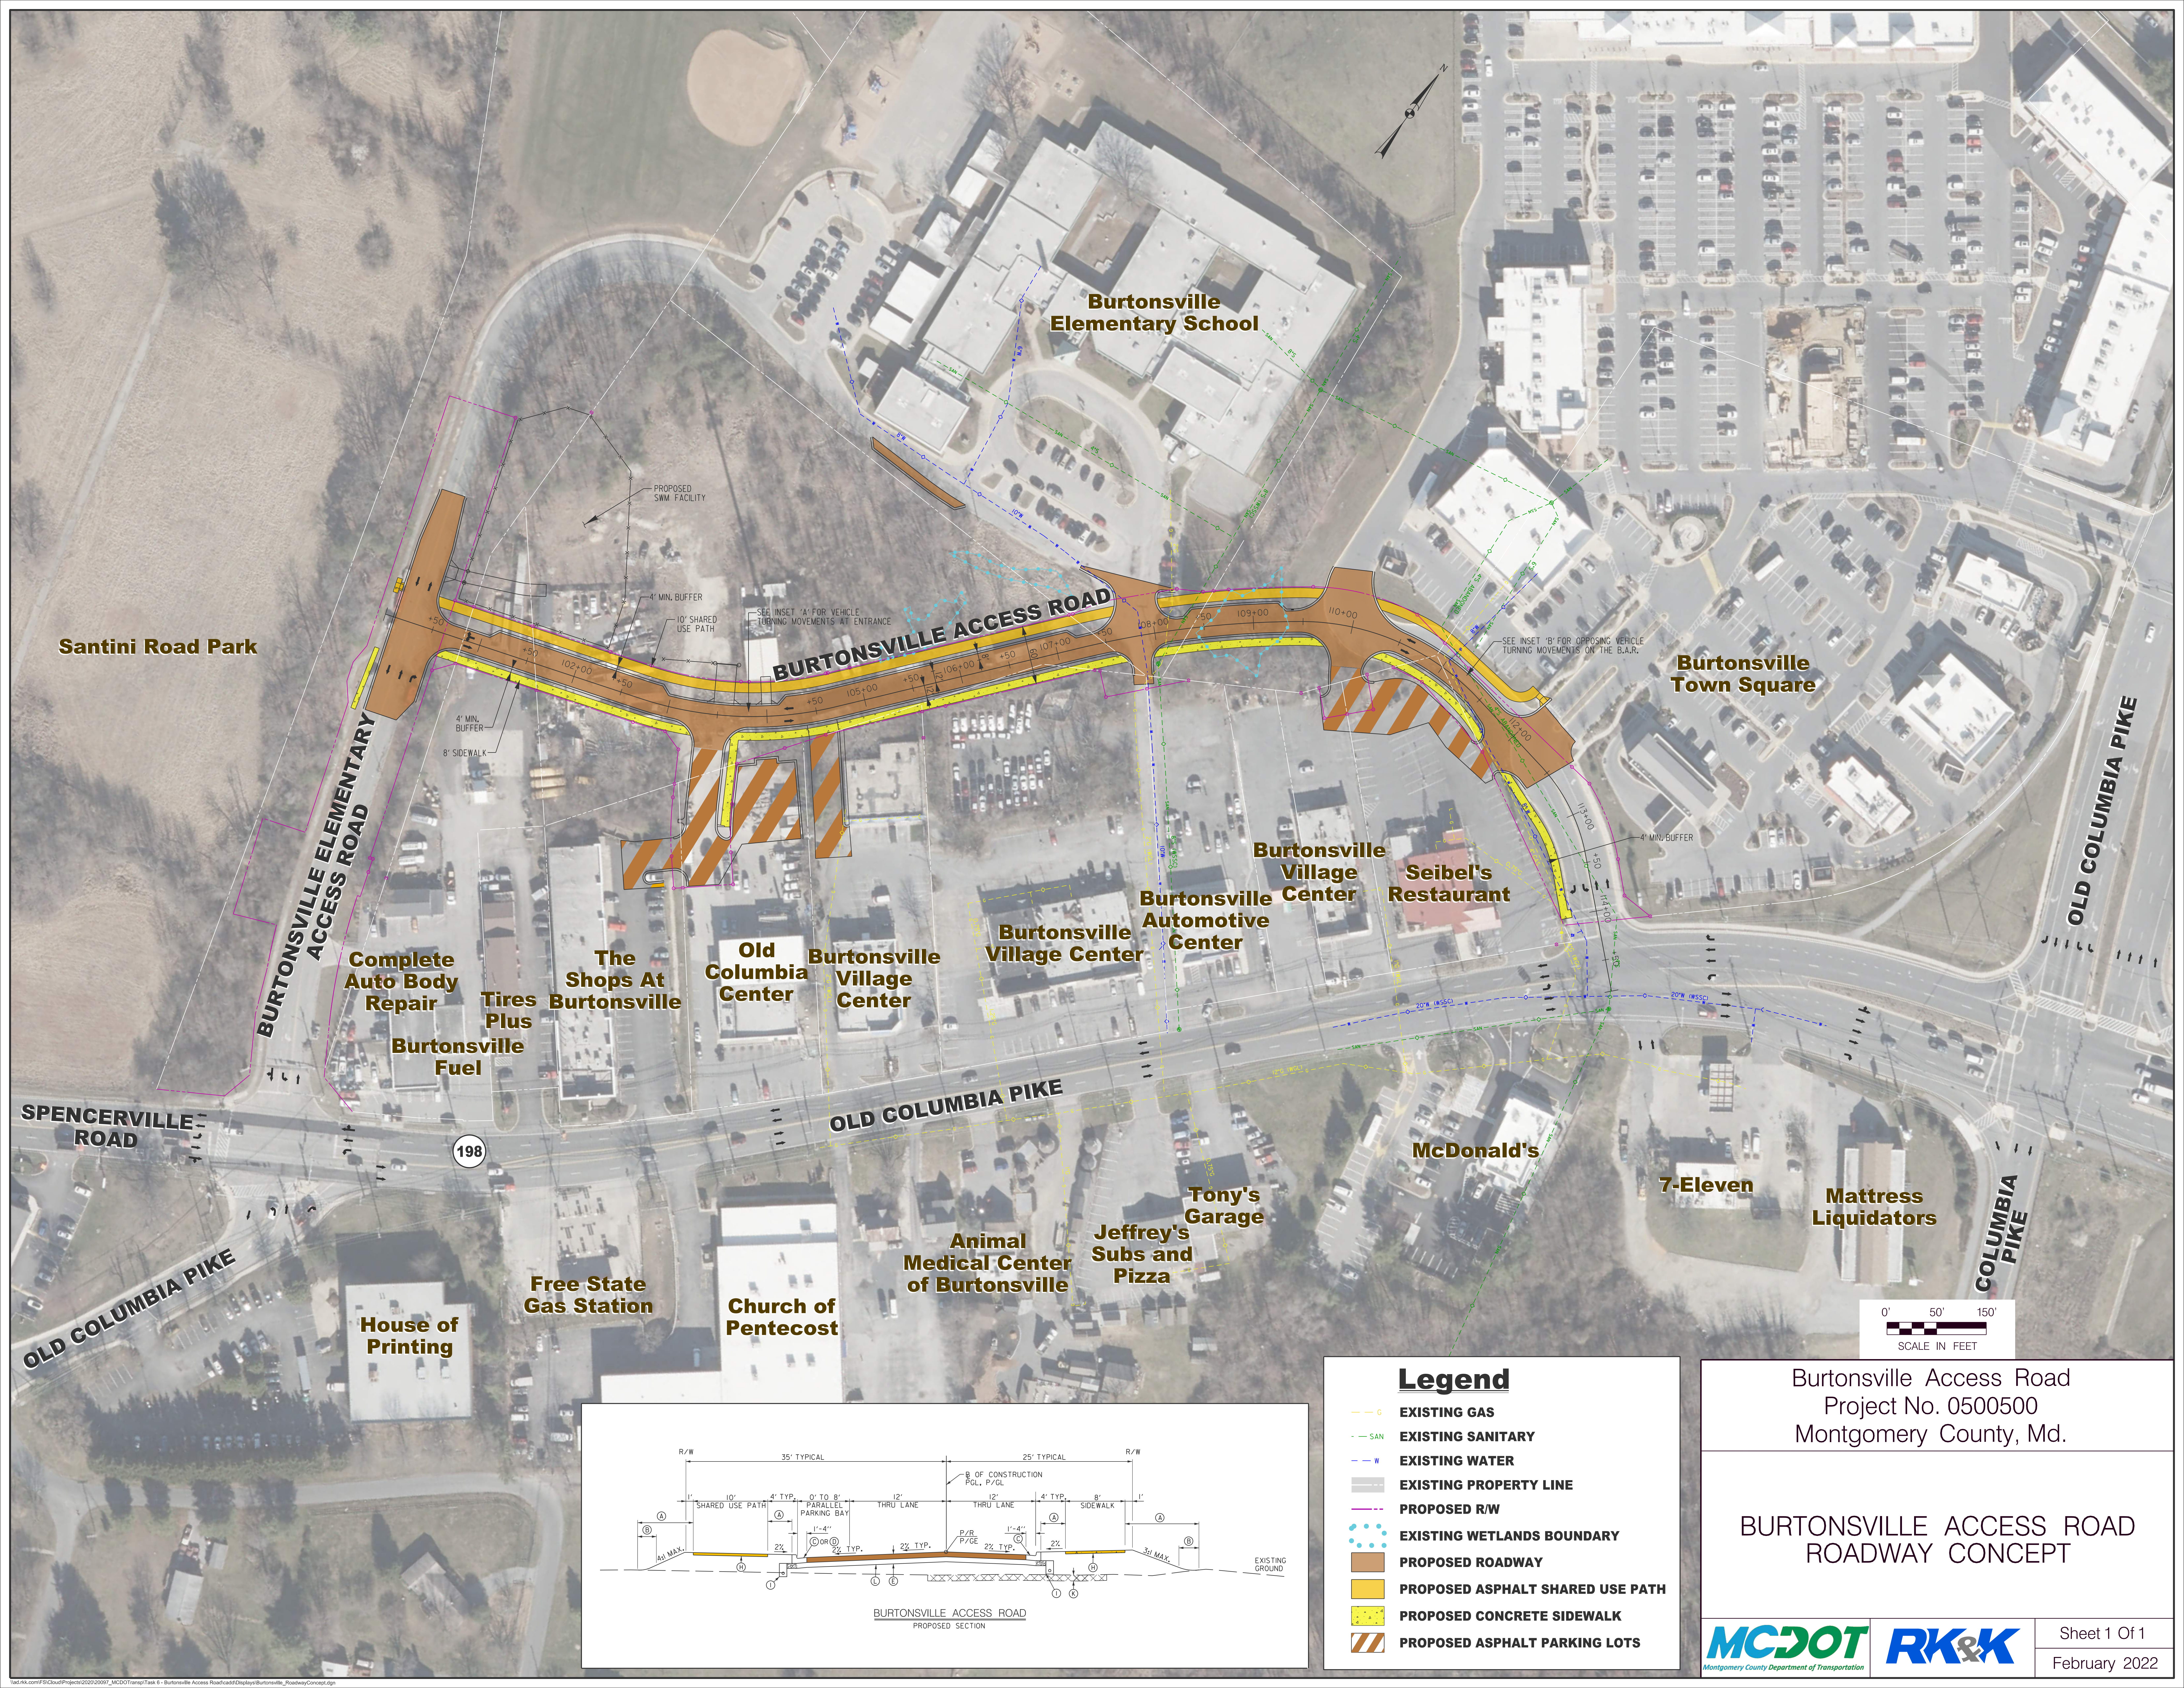

Santini Road Park

Burtonsville
Elementary School

Burtonsville
Town Square

BURTONVILLE ELEMENTARY
ACCESS ROAD

BURTONVILLE ACCESS ROAD

OLD COLUMBIA PIKE

Complete
Auto Body
Repair

Burtonsville
Fuel

Tires
Plus

The
Shops At
Burtonsville

Old
Columbia
Center

Burtonsville
Village
Center

Burtonsville
Village Center

Burtonsville
Automotive
Center

Burtonsville
Village Center

Seibel's
Restaurant

McDonald's

7-Eleven

Mattress
Liquidators

Tony's
Garage

Jeffrey's
Subs and
Pizza

Animal
Medical Center
of Burtonsville

Church of
Pentecost

Free State
Gas Station


House of
Printing

SPENCERVILLE
ROAD

198


OLD COLUMBIA PIKE

COLUMBIA
PIKE

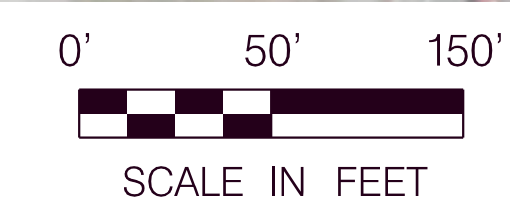

Legend

- EXISTING GAS
- EXISTING SANITARY
- EXISTING WATER
- EXISTING PROPERTY LINE
- PROPOSED RW
- EXISTING WETLANDS BOUNDARY
- PROPOSED ROADWAY
- PROPOSED ASPHALT SHARED USE PATH
- PROPOSED CONCRETE SIDEWALK
- PROPOSED ASPHALT PARKING LOTS

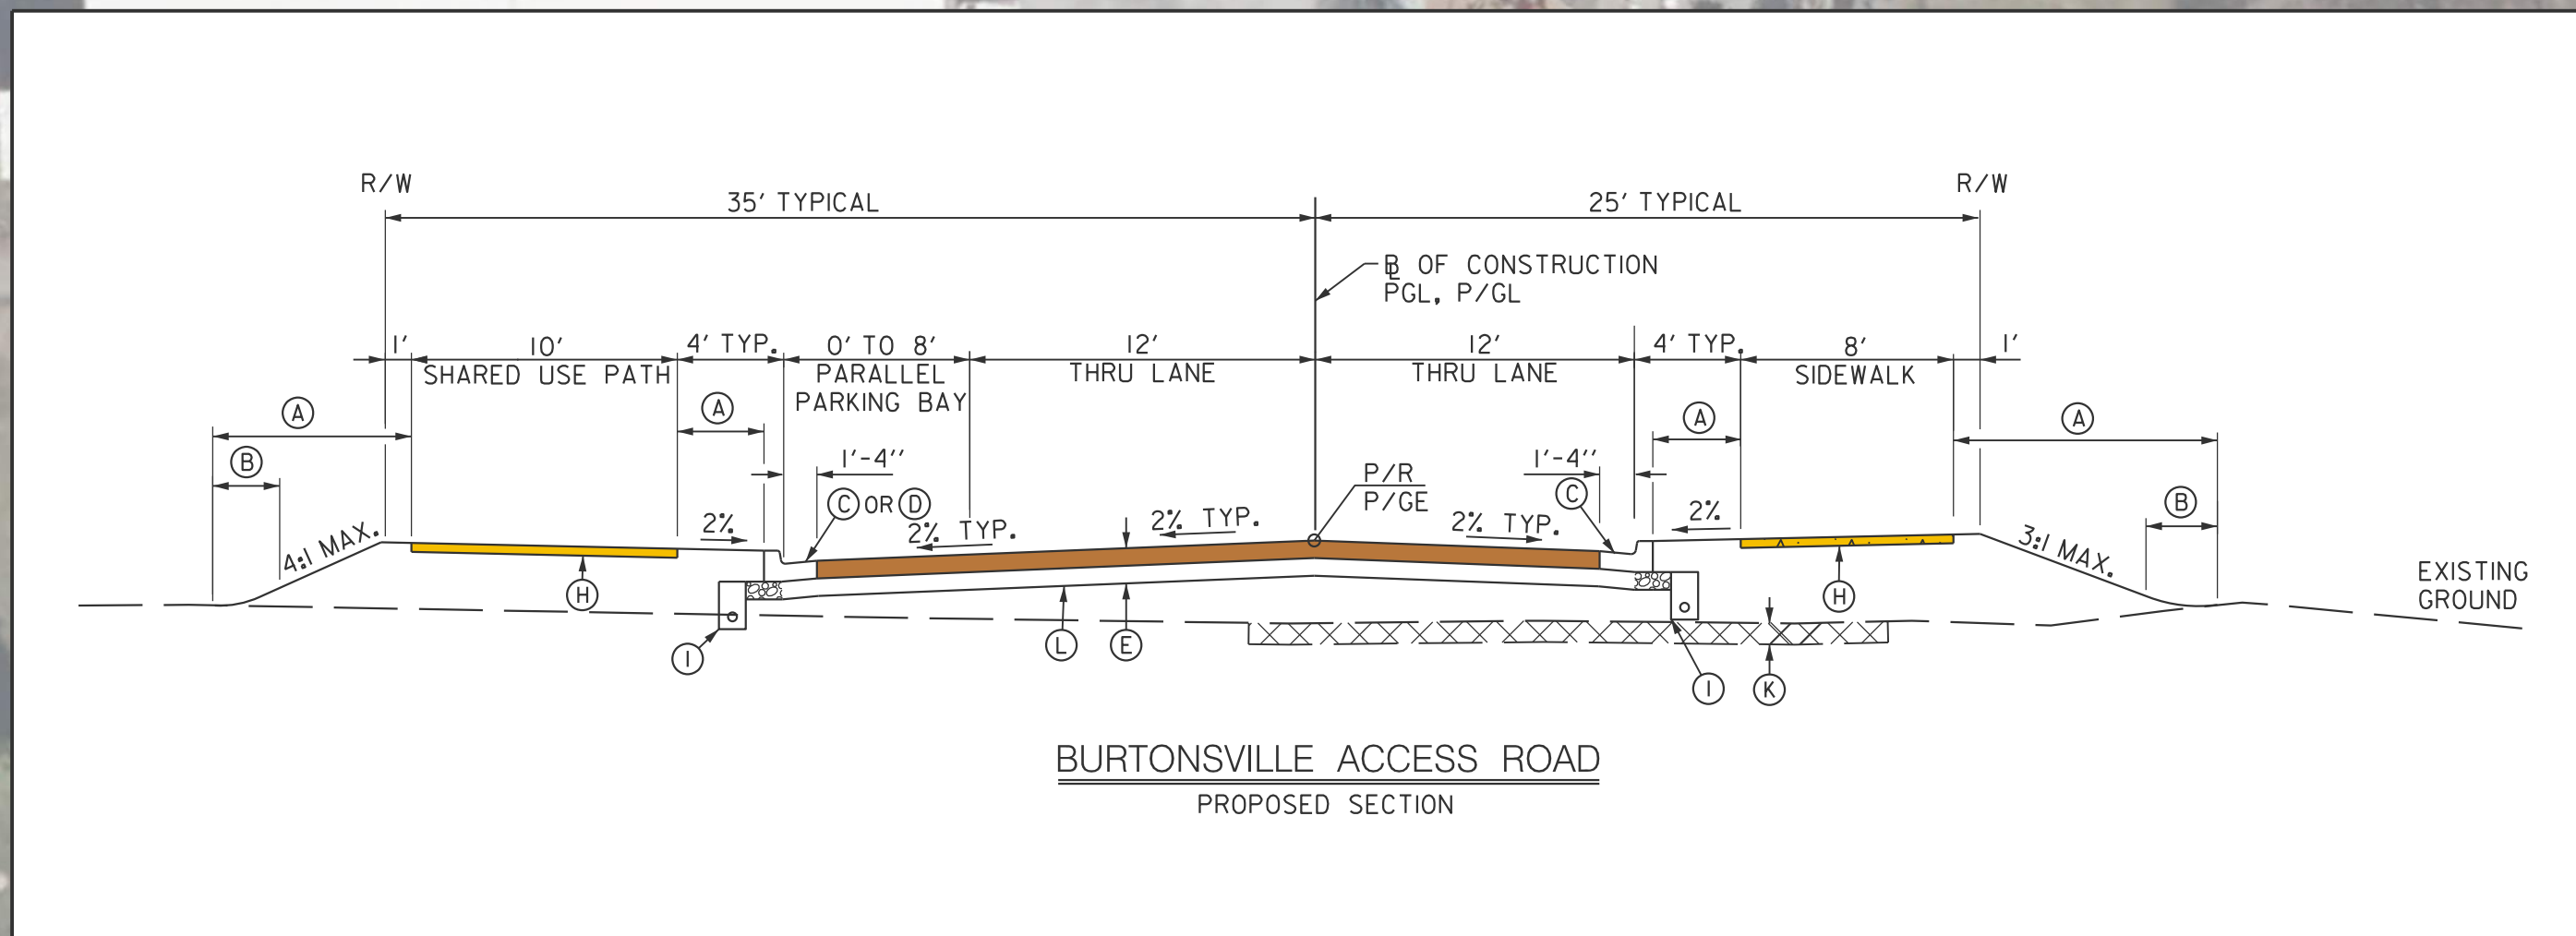

Burtonsville Access Road
Project No. 0500500
Montgomery County, Md.

BURTONVILLE ACCESS ROAD ROADWAY CONCEPT