

MONTGOMERY COUNTY
DEPARTMENT OF TRANSPORTATION

DALE DRIVE
PEDESTRIAN FACILITY

GEORGIA AVENUE TO
COLESVILLE ROAD

C. I. P. PROJECT NO. 509337

35% DESIGN SUBMISSION

INDEX OF SHEETS

SHT.NO.	DWG.NO.	SC/SWM NO.	DWG. DESCRIPTION
01	GN-01	01	TITLE SHEET
02	GN-02		ABBREVIATIONS AND SYMBOLS
03	GN-03		GENERAL NOTES
04	TS-01		TYPICAL SECTIONS
05-08	GG-01-04		GRADES AND GEOMETRICS
9-16	PS-01-08		ROADWAY PLANS
17-27	SC-01-11	02-12	EROSION AND SEDIMENT CONTROL PLANS
28-32	SWM-01-05	13-17	STORMWATER MANAGEMENT PLANS
33-41	MT-00-08		MAINTENANCE OF TRAFFIC PLANS
42-50	SN-00-08		SIGNING AND MARKING PLANS
51-60	LS-01-10		LANDSCAPE PLANS
61-91	XS-01-31		CROSS SECTIONS

MONTGOMERY COUNTY
DEPARTMENT OF TRANSPORTATION
MAINTENANCE CERTIFICATION

I HEREBY CERTIFY THAT THE DEPARTMENT OF TRANSPORTATION WILL ASSUME MAINTENANCE RESPONSIBILITIES FOR ALL STORMWATER MANAGEMENT FACILITIES AS LISTED AND SHOWN, HEREON, IN ACCORDANCE WITH THE MEMORANDUM OF UNDERSTANDING BETWEEN THIS DEPARTMENT AND THE DEPARTMENT OF ENVIRONMENTAL PROTECTION DATED SEPTEMBER 1, 1986. IF, FOR ANY REASON, FUTURE IMPROVEMENTS TO THE ROADWAY ARE PLANNED THAT WOULD IMPACT ANY OF THE STORMWATER MANAGEMENT FACILITIES INCLUDED HEREIN, THIS DEPARTMENT WILL NOTIFY THE DEPARTMENT OF ENVIRONMENTAL PROTECTION DURING THE PLANNING OR EARLY DESIGN STAGE FOR SUCH IMPROVEMENTS.

DATE

TIMOTHY CUPPLES, P.E.
CHIEF, DIVISION OF
TRANSPORTATION ENGINEERING

OWNER'S CERTIFICATION

I HEREBY CERTIFY THAT ALL CLEARING, GRADING, CONSTRUCTION AND/OR DEVELOPMENT WILL BE DONE PURSUANT TO THIS PLAN AND THAT ANY RESPONSIBLE PERSONNEL INVOLVED IN THE CONSTRUCTION PROJECT WILL HAVE A CERTIFICATE OF ATTENDANCE AT A DEPARTMENT OF NATURAL RESOURCES APPROVED TRAINING PROGRAM FOR THE CONTROL OF SEDIMENT AND EROSION BEFORE BEGINNING THE PROJECT.

DATE

TIMOTHY CUPPLES, P.E.
CHIEF, DIVISION OF
TRANSPORTATION ENGINEERING

DESIGN CERTIFICATION

I HEREBY CERTIFY THAT THIS PLAN HAS BEEN PREPARED IN ACCORDANCE WITH THE "2011 MARYLAND STANDARDS AND SPECIFICATION FOR SOIL EROSION AND SEDIMENT CONTROL," MONTGOMERY COUNTY DEPARTMENT OF PERMITTING SERVICES EXECUTIVE REGULATIONS 5-90, 7-02AM AND 36-90, AND MONTGOMERY COUNTY DEPARTMENT OF PUBLIC WORKS AND TRANSPORTATION "STORM DRAIN CRITERIA" DATED AUGUST, 1988.

DATE


MICHAEL ROTHENHEBER, P.E.
MD. REGISTRATION NO. 18589

CERTIFICATION OF THE QUANTITIES

I HEREBY CERTIFY THAT THE ESTIMATED TOTAL AMOUNT OF EXCAVATION AND FILL AS SHOWN ON THESE PLANS HAS BEEN COMPUTED TO 6,042 CUBIC YARDS OF EXCAVATION, 578 CUBIC YARDS OF FILL AND THE TOTAL AREA TO BE DISTURBED AS SHOWN ON THESE PLANS HAS BEEN DETERMINED TO BE 192,100 SQUARE FEET OR 4.41 ACRES.

DATE

MICHAEL ROTHENHEBER, P.E.
MD. REGISTRATION NO. 18589

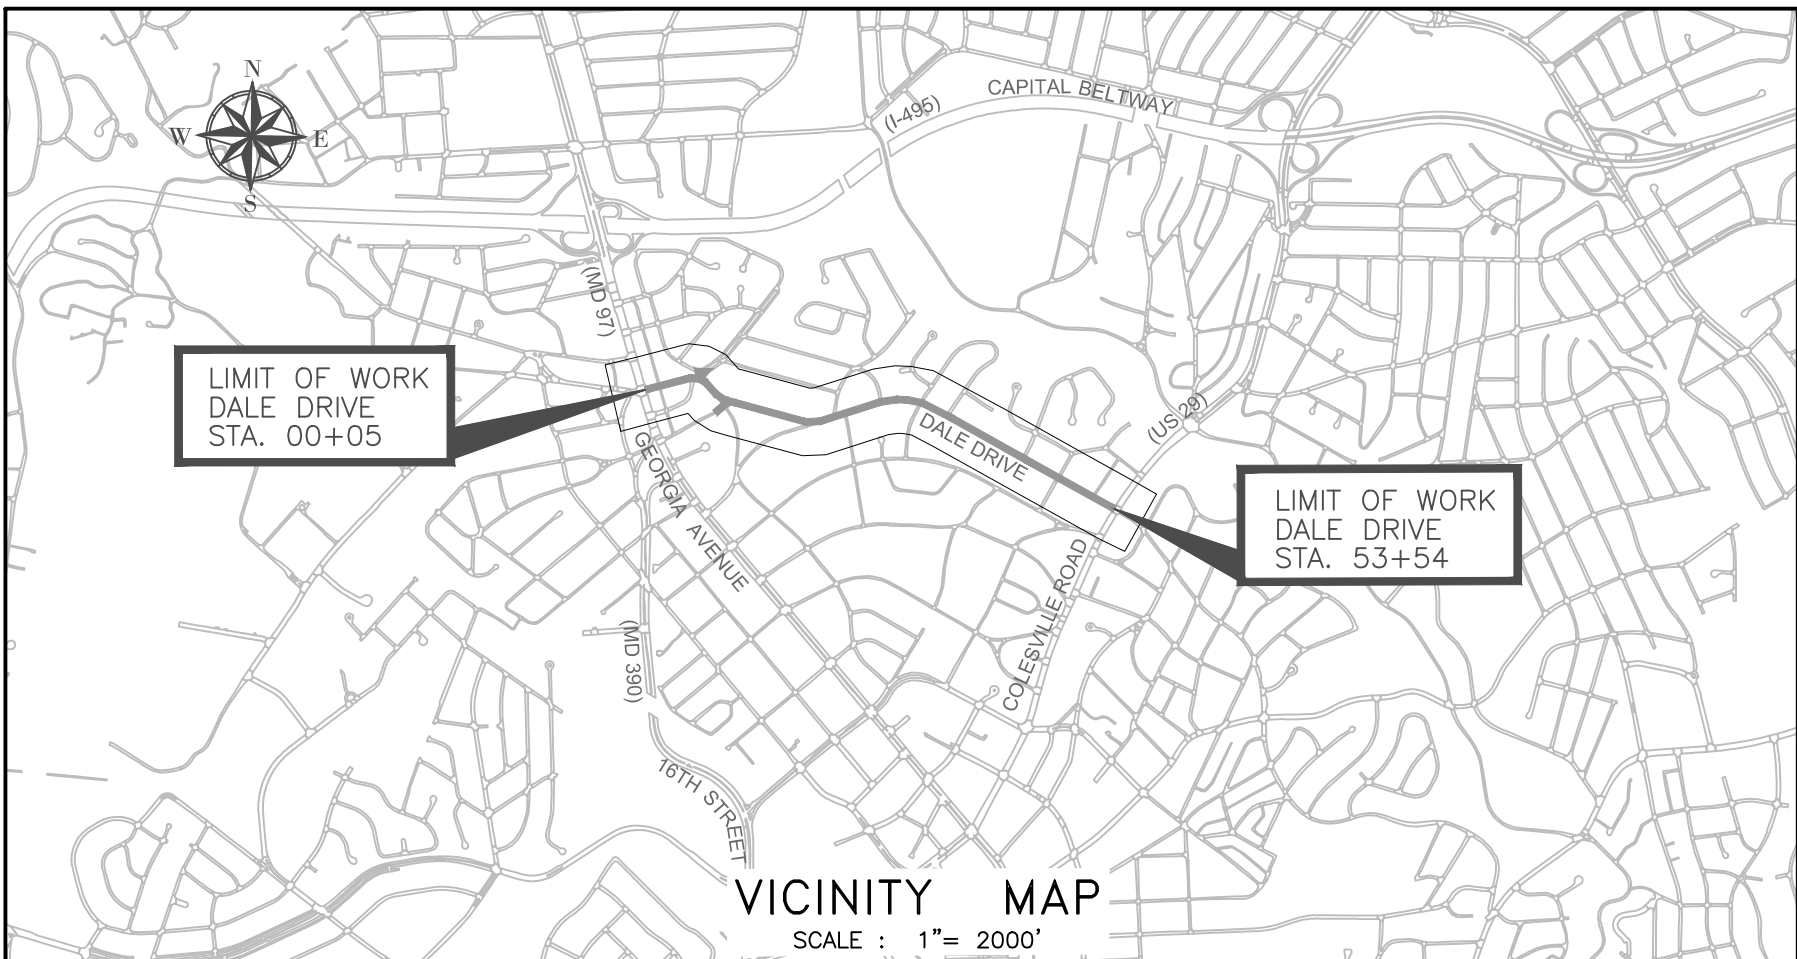

PROGRESS PRINT
NOT FOR CONSTRUCTION

PROFESSIONAL CERTIFICATION

I HEREBY CERTIFY THAT THESE DOCUMENTS WERE PREPARED OR APPROVED BY ME, AND THAT I AM A DULY LICENSED PROFESSIONAL ENGINEER UNDER THE LAWS OF THE STATE OF MARYLAND.
LICENSE NO. 18589 EXPIRATION DATE 02/10/2022

DATE

MICHAEL ROTHENHEBER, P.E.
MD. REGISTRATION NO. 18589

OWNER/ADDRESS:
MONTGOMERY COUNTY DEPARTMENT
OF TRANSPORTATION
100 EDISON PARK DRIVE, 4TH FLOOR
GAITHERSBURG, MD 20878

CONTACT:
ANGEL CHENG, P.E.
PROJECT ENGINEER
DESIGN SECTION
DIVISION OF TRANSPORTATION ENGINEERING
240-777-7274

35% DESIGN NOT FOR CONSTRUCTION		NO.	REVISION	DATE	BY	MONTGOMERY COUNTY DEPARTMENT OF TRANSPORTATION GAITHERSBURG, MARYLAND		GN-01 TITLE SHEET DALE DRIVE PEDESTRIAN FACILITY	
						RECOMMENDED FOR APPROVAL		DATE: FEBRUARY 2020	
						Chief, Design Section APPROVED		Date	
						Chief, Division of Transportation Engineering		Date	
						Designed by: <u>ADS</u>		Drawn by: <u>ADS</u>	
						Checked by: <u>JUR</u>		CIP No. : <u>509337</u>	
								SHEET <u>01</u> of <u>91</u>	

RELATED REQUIRED PERMITS					
To be completed by the consultant and placed on the first sheet of the Sediment Control / Stormwater Management plan set for all projects.					
IT IS THE RESPONSIBILITY OF PERMITTEE/OWNER OF THIS SITE TO OBTAIN ALL REQUIRED PERMITS PRIOR TO ISSUANCE OF THE APPROVED SEDIMENT CONTROL PERMIT					
TYPE OF PERMIT	REQD	NOT REQD	PERMIT #	EXPIRATION DATE	WORK RESTRICTION DATES
MCDPS Floodplain District		X			
WATERWAYS/WETLAND(S):					
a. Corps of Engineers		X			
b. MDE		X			
c. MDE Water Certification		X			
MDE Dam Safety		X			
DNR Roadside Tree Care Permit	X			Approval Date	
DPS Roadside Tree Protection Plan		X		Approval Date	
N.P.D.E.S. NOTICE OF INTENT	X				DATE FILED
OTHERS (Please List):					


TREE CANOPY REQUIREMENTS TABLE		
To be completed by the consultant and placed on the first sheet of the Sediment Control / Stormwater Management plan set for all projects.		
Exempt: Yes ☐ No ☐ If exempt under Section 55-5 of the Code, please check the applicable exemption category below.		
Total Property Area	Total Disturbed Area	
square feet	square feet	
Shade Trees Required	Shade Trees Proposed to be Planted	
Fee in Lieu (Trees Required - Trees Planted) x \$250	\$	
Required Number of Shade Trees		
Area (sq. ft.) of the Limits of Disturbance	Number of Shade Trees Required	
FROM	TO	
1	6,000	3
6,001	8,000	6
8,001	12,000	9
12,001	14,000	12
14,001	40,000	15
If the square footage of the limits of disturbance is more than 40,000, then the number of shade trees required must be calculated using the following formula:		
(Number of Square Feet in Limits of Disturbance ÷ 40,000) × 15		
EXEMPTION CATEGORIES:		
☐ 55-5(a) any activity that is subject to Article II of Chapter 22A;	☐ 55-5(h) any stream restoration project if the person performing the work has obtained all necessary permits;	
☐ 55-5(b) any commercial logging or timber harvesting operation with an approved exemption from Article II of Chapter 22A;	☐ 55-5(i) cutting or clearing any tree to comply with applicable provisions of any federal, state, or local law governing safety of dams;	
☐ 55-5(f) any activity conducted by the County Parks Department;	☐ OTHER: Specify per Section 55-5 of the Code.	
☐ 55-5(g) routine or emergency maintenance of an existing stormwater management facility, including an existing access road, if the person performing the		

MONTGOMERY COUNTY DEPARTMENT OF PERMITTING SERVICES APPROVED FOR:		NOTE: MCDPS APPROVAL DOES NOT NEGATE THE NEED FOR A MCDPS ACCESS PERMIT.
Stormwater Management:	Sediment Control Technical Requirements:	Administrative Requirements:
		Reviewed Date
Reviewed Date	Reviewed Date	SEDIMENT CONTROL PERMIT NO.
Approved Date	Approved Date	
SM FILE #		
DPS approval of a sediment control or stormwater management plan is for demonstrated compliance with minimum environmental runoff treatment standards and does not create or imply any right to divert or concentrate runoff onto any adjacent property without that property owner's permission. It does not relieve the design engineer or other responsible person of professional liability or ethical responsibility for the adequacy of the drainage design as it affects uphill or downhill properties.		

ABBREVIATIONS					
A.A.S.H.T.O.	American Association of State Highway Transportation Officials	LP	Low Point	SSD	Stopping Sight Distance
APPROX.	Approximate	LT	Left	SSF	Super Silt Fence
B or B/L	Baseline	MAX.	Maximum	STD.	Standard
C.C.	Center of Curve	MOD.	Modified	SO.	Single Opening
C or C/L	Centerline	MIN.	Minimum	S.Y.	Square Yards
C.I.P.	Cast Iron Pipe	N	North	SWM	Stormwater Management
C.M.P.	Corrugated Metal Pipe	NB	Northbound	SW	Sidewalk
C.O.	Cleanout	NE	Northeast	T	Tangent
COMB.	Combination	N.T.S.	Not To Scale	T	Telephone
CONC.	Concrete	O.C.	On Center	T.C.P.	Terra Cotta Pipe
CONSTR.	Construction	P.C.	Point of Curvature	TYP.	Typical
C.P.P.	Corrugated Polyethylene Pipe	P.C.C.	Point of Compound Curve	U.P.	Utility Pole
D.B.H.	Diameter Breast Height	P/C	Point of Grown	VAR.	Varies
DC	Degree of Curve	PGA	Point of Grade Application	V.C.L.	Vertical Curve Length
D.H.V.	Design Hour Volume	P/GE	Profile Grade Elevation	W	Water
D.I.	Drop Inlet	P.G.E.	Profile Ground Elevation	W	West
DIA.	Diameter	P.G.L.	Profile Grade Line	WB	Westbound
D.O.	Double Opening	P/GL	Profile Ground Line		
E	East	P/R	Point of Rotation		
E	Electric	P.I.	Point of Intersection		
E	External Distance	P.O.C.	Point on Curve		
EA.	Each	P.O.T.	Point on Tangent		
E.B.	Eastbound	PROP.	Proposed		
ELEV.	Elevation	PT.	Point		
E.R.C.C.P.	Elliptical Reinforced Cement Concrete Pipe	P.T.	Point of Tangency		
ES	End Section	P.V.C.	Point of Vertical Curve		
EX. or EXIST.	Existing	PVC	Polyvinyl Chloride		
FT	Feet	PVI	Point of Intersection		
F or FL	Flowline	R	Radius		
FWD	Forward	RET. WALL	Retaining Wall		
G	Gas	RT	Right		
H.D.P.E.	High-Density Polyethylene	RW or R/W	Right of Way		
H.E.R.C.P.	Horizontal Elliptical Reinforced Concrete Pipe	R.C.P.	Reinforced Cement Pipe		
HP	Hight Point	R.C.C.P.	Reinforced Cement Concrete Pipe		
HMA	Hot Mix Asphalt	S	South		
HT	Height	SAN.	Sanitary Sewer		
IN	Inch	SB	Southbound		
INV	Invert	S.D.	Storm Drain		
L	Length	S.E.	Superelevation		
LANDSC.	Landscaped	SF	Silt Fence		
L.F.	Linear Feet	S.F.	Square Feet		

LEGEND			
	SIGN		HEDGE/BUSHES
	MAIL BOX		SPOT ELEVATION
	FLAG POLE		WOOD FENCE
	LANDSCAPE LIGHTING		WIRE FENCE / CHAIN LINK FENCE
	LIGHT POST		STREAM
	UTILITY POLE		INDEX CONTOUR
	GUY WIRE ANCHOR		INTERVAL CONTOUR
	GUY POLE		OVERHEAD WIRES
	GAS VALVE		ABANDONED GAS LINE
	WATER VALVE		EXISTING GAS LINE
	WATER METER		PROPERTY LINE
	FIRE HYDRANT		EXISTING RIGHT OF WAY
	SANITARY MANHOLE		TOE OF FILL
	STORM DRAIN MANHOLE		TOP OF CUT
	DECIDUOUS TREE		GUARDRAIL W-BEAM
	CONIFER TREE		LIMIT OF DISTURBANCE
	BUSH		TEMPORARY CONSTRUCTION EASEMENT
			REVERTIBLE SLOPE EASEMENT
			PERPETUAL EASEMENT

DRAINAGE STRUCTURE STAKEOUT LOCATIONS

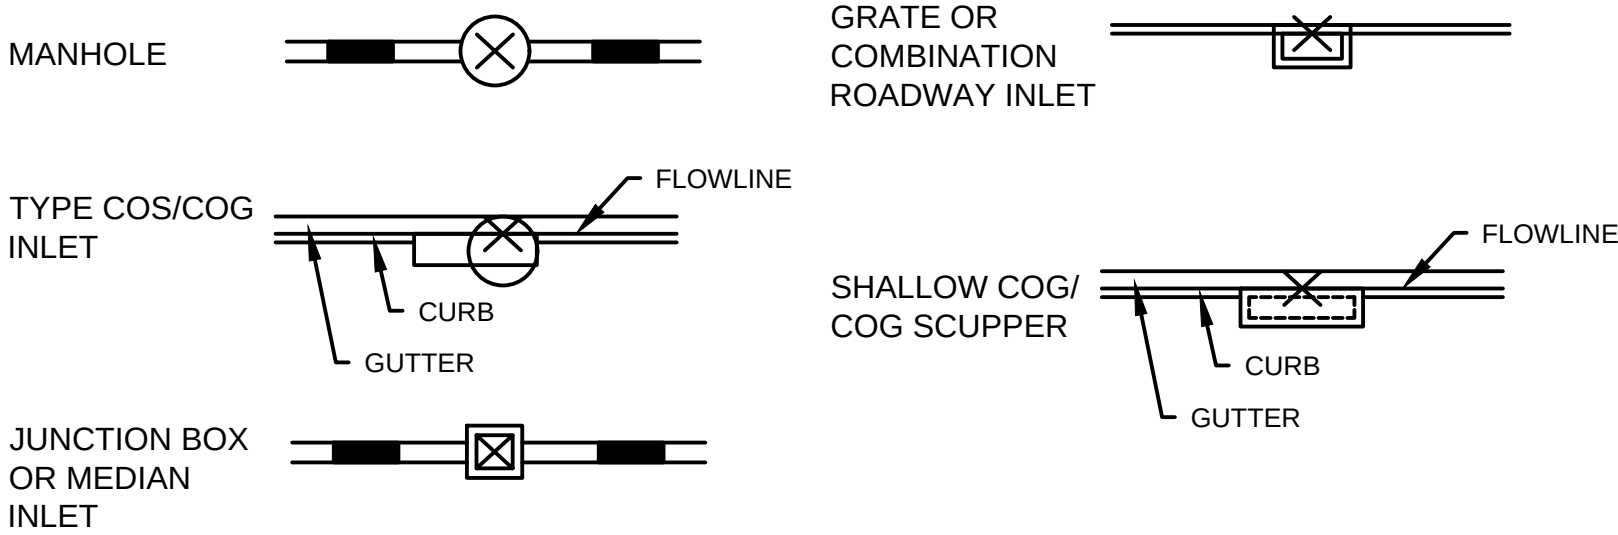

DRAINAGE BUBBLES



GENERAL NOTES

1. THE SPECIFICATIONS FOR THIS CONTRACT WILL BE THOSE OF THE MARYLAND STATE HIGHWAY ADMINISTRATION DATED JULY 2008, ALL ERRATA AND ADDENDA THERETO, THE MARYLAND STATE HIGHWAY ADMINISTRATION BOOK OF STANDARDS FOR HIGHWAY AND INCIDENTAL STRUCTURES, WASHINGTON SUBURBAN SANITARY COMMISSION (W.S.S.C.) STANDARDS, MONTGOMERY COUNTY DEPARTMENT OF TRANSPORTATION STANDARDS, AND SOIL CONSERVATION SERVICE POND CONSTRUCTION SPECIFICATIONS FOR MARYLAND.
2. FOR CONSTRUCTION, ALL HORIZONTAL SHALL BE BASED ON NAD 83/91, NAVD 88 DATUM.
3. TYPES OF STORM DRAIN STRUCTURES REFER TO THE "DESIGN STANDARDS" OF MONTGOMERY COUNTY DEPARTMENT OF TRANSPORTATION, UNLESS OTHERWISE NOTED.
4. WHEN THE DROP ON THE MAIN LINE THROUGH A STORM DRAIN STRUCTURE CAN BE ACCOMMODATED BY AN INVERT SLOPE OF 1.5:1 OR FLATTER, A ROUNDED CHANNEL LINED WITH SEWER BRICK ON EDGE SHALL BE BUILT TO THE CROWN OF THE PIPES. WHEN THE INVERT SLOPES WOULD BE GREATER THAN 1.5:1 A SPECIAL INVERT SHALL BE CONSTRUCTED AS NOTED.
5. ALL STORM DRAIN PIPE SHALL BE INSTALLED WITH CLASS "C" BEDDING UNLESS OTHERWISE SPECIFIED.
6. THE CONTRACTOR SHALL MAKE FIELD ADJUSTMENTS TO STORM DRAIN STRUCTURES, WHEN NECESSARY, TO MEET EXISTING CONDITIONS, AS APPROVED BY MONTGOMERY COUNTY DEPARTMENT OF TRANSPORTATION'S PROJECT INSPECTOR.
7. INFORMATION CONCERNING UNDERGROUND UTILITIES WAS OBTAINED FROM AVAILABLE RECORDS, BUT THE CONTRACTOR MUST DETERMINE THE EXACT LOCATIONS AND ELEVATIONS OF THE LINES BY DIGGING TEST PITS BY HAND AT ALL UTILITY CROSSINGS, WELL IN ADVANCE OF TRENCHING. IF CLEARANCES ARE LESS THAN SHOWN OR SIX (6) INCHES, WHICHEVER IS LESS, CONTACT MONTGOMERY COUNTY DEPARTMENT OF TRANSPORTATION'S PROJECT INSPECTOR AND THE APPROPRIATE UTILITY OWNER BEFORE PROCEEDING WITH CONSTRUCTION.
8. REPAIRS TO UTILITIES OR PROPERTY DAMAGE AS A RESULT OF THE CONTRACTOR'S NEGLIGENCE OR METHOD OF OPERATION MUST BE MADE AT THE CONTRACTOR'S EXPENSE BEFORE PROCEEDING WITH CONSTRUCTION.
9. CALL "MISS UTILITY" AT 1-800-257-7777 FORTY-EIGHT (48) HOURS PRIOR TO BEGINNING EXCAVATION TO DETERMINE THE EXACT LOCATION OF EXISTING UTILITIES.
10. CLEARING IS TO BE LIMITED TO THE "LIMIT OF GRADING" AS SHOWN ON THE PLANS.
11. ALL GRADING SHALL BE DONE IN SUCH A MANNER AS TO PROVIDE POSITIVE DRAINAGE.
12. DISTURBED AREAS ADJACENT TO ESTABLISHED LAWNS SHALL BE SODDED. OTHER DISTURBED AREAS SHALL BE SEEDED AND MULCHED.
13. THE CONTRACTOR SHALL MAINTAIN THE APPROVED ROADSIDE TREE PERMIT FOR ANY MAINTENANCE, TREATMENT, PLANTING, REMOVAL, OR ROOT CUTTING ON TREES WITHIN THE PUBLIC RIGHT OF WAY. PERMIT REQUIREMENTS MAY BE OBTAINED FROM THE DEPARTMENT OF NATURAL RESOURCES, MARYLAND FOREST, PARK AND WILDLIFE SERVICE, TELEPHONE 301-854-6060
14. THE LOCATION OF RIGHT-OF-WAY AND EASEMENT LINES SHOWN ON THE PLANS ARE FOR INFORMATION AND GUIDANCE ONLY. NO GUARANTEE IS MADE AS TO THE ACCURACY OF SAID LOCATIONS. PLEASE REFER TO THE APPROPRIATE RIGHT-OF-WAY PLATS.
15. ALL UTILITY POLES AND GUY WIRES NOTED FOR RELOCATION SHALL BE PERFORMED BY OTHERS.
16. CONTACT THE WASHINGTON SUBURBAN SANITARY COMMISSION SYSTEM MAINTENANCE ENGINEER BEFORE EXCAVATING BENEATH OR IN THE VICINITY OF EXISTING WATER OR SEWER LINES. BACKFILL TO BE DONE UNDER SUPERVISION OF W.S.S.C. CALL 301-699-4420
17. THE CONTRACTOR SHALL INSTALL PEDESTRIAN DETECTABLE WARNING SURFACES AT ALL SIDEWALK & PEDESTRIAN CROSSINGS. LOCATIONS AS DIRECTED BY THE ENGINEER. THE WARNING SURFACES SHALL BE IN CONFORMANCE WITH ADA REQUIREMENTS AND THE PROJECT SPECIAL PROVISION.
18. THE CONTRACTOR SHALL BE AWARE THAT OVERHEAD UTILITY WIRES EXIST WITHIN THE PROJECT SITE. LOCATIONS OF WIRES SHOULD BE NOTED IN FIELD WITH SIGNAGE TO AVOID CONFLICTS DURING CONSTRUCTION.

M-NCPPC NOTES

1. A PRE-CONSTRUCTION MEETING MUST BE HELD PRIOR TO START OF WORK WITH A MINIMUM OF 72 HOURS PRIOR NOTICE. THE M-NCPPC PARK MANAGER, PARK INSPECTOR, AND PARK URBAN FORESTER SHALL BE REPRESENTED AT THE MEETING.
2. M-NCPPC RESERVES THE RIGHT TO ADJUST AND MODIFY THE LIMITS OF DISTURBANCE (LOD) IN THE FIELD TO MINIMIZE IMPACTS OF WORK.
3. NO CLEARING, GRUBBING, OR GRADING SHALL COMMENCE UNTIL THE LOD ARE STAKED IN THE FIELD AND ARE APPROVED BY THE PARK INSPECTOR AS WELL AS ANY OTHER APPLICABLE PERMITTING AGENCIES. AFTER THE LOD IS APPROVED, NO DISTURBANCE WILL BE ALLOWED OUTSIDE OF THE APPROVED LIMITS. ANY ITEMS DISTURBED OUTSIDE OF THE APPROVED LIMITS WILL BE REPLACED AT THE CONTRACTOR'S EXPENSE.
4. CONTRACTOR SHALL BE SOLELY RESPONSIBLE FOR IDENTIFYING THE LOCATION OF ALL EXISTING UTILITIES PRIOR TO START OF THE CONSTRUCTION RELATED WORK AND SHALL COORDINATE THE WORK WITH PARK INSPECTOR. THE CONTRACTOR SHALL MAINTAIN PROPER CLEARANCES BETWEEN ALL EXISTING AND PROPOSED UTILITIES AT ALL TIMES AS REQUIRED BY THE UTILITY COMPANIES. ANY COST ASSOCIATED WITH THE REPAIR OR REPLACEMENT OF UTILITIES DAMAGED BY THE CONTRACTOR SHALL BE THE SOLE RESPONSIBILITY OF THE CONTRACTOR. ANY DAMAGE MADE TO THE UTILITY SHALL BE REPAIRED ON AN EMERGENCY BASIS PER THE LATEST SPECIFICATIONS OF THE CONCERNED UTILITY AND COMPLETED WORK SHALL BE APPROVED BY THE CONCERNED UTILITY. ANY DAMAGE SHALL BE DOCUMENTED IMMEDIATELY AND REPORTED TO THE PARK INSPECTOR.
5. THE ENTIRE LOD SHALL BE FENCED AS DIRECTED BY THE PARK INSPECTOR. WHERE SILT FENCE, SUPER SILT FENCE, OR TREE PROTECTION FENCE IS NOT REQUIRED, ORANGE BLAZE SAFETY FENCE MAY BE USED.
6. CONTRACTOR SHALL BE RESPONSIBLE FOR MAINTAINING SAFE FACILITY ACCESS THROUGHOUT CONSTRUCTION AND PROVIDE ANY APPROPRIATE DETOURS, TEMPORARY FACILITIES, AND SIGNAGE AS REQUESTED BY THE PARK MANAGER.
7. SITE RESTORATION AND REPAIR/REPLACEMENT OF DAMAGED INFRASTRUCTURE SHALL BE IN ACCORDANCE WITH M-NCPPC DETAILS, STANDARDS, AND SPECIFICATIONS AT THE DIRECTION OF THE PARK INSPECTOR AT NO COST TO M-NCPPC. SITE RESTORATION IS TO BE ACHIEVED TO THE SATISFACTION OF THE PARK INSPECTOR PRIOR TO DEMOBILIZATION.
8. STAGING AREAS AND ACCESS ROUTES SHALL BE DETERMINED IN FIELD AND APPROVED BY THE PARK INSPECTOR TO MINIMIZE IMPACTS.
9. EQUIPMENT RESTRICTIONS (E.G. 8 P.S.I. OR LESS) MAY BE REQUIRED BY M-NCPPC IN SENSITIVE AREAS.
10. THE CONTRACTOR SHALL COORDINATE WITH MONTGOMERY COUNTY DEPARTMENT OF PERMITTING SERVICES INSPECTOR AND/OR PARK INSPECTOR ON THE USE OF TRENCHLESS SILT FENCES AND/OR DAILY STABILIZATION TO AVOID CUTTING THROUGH MATURE TREES. WHERE TRENCHING IS REQUIRED, ROOT PRUNE PRIOR TO EXCAVATION FOR TRENCH AT THE DIRECTION OF THE PARK URBAN FORESTER.
11. SPECIAL PROTECTION MEASURES SHALL BE PROVIDED AS DIRECTED IN THE FIELD DURING CONSTRUCTION BY PARK INSPECTOR OR PARK URBAN FORESTER. THESE MAY INCLUDE, BUT NOT BE LIMITED TO, ROOT PRUNING, 12-INCH THICK MULCH LAYER ACCESS BEDDING, HARDWOOD MATS, ADDITIONAL TREE PROTECTION FENCING, TREE PLANKING, AND ADDITIONAL SEDIMENT CONTROLS.
12. TREE PROTECTION FENCING SHOULD BE 14-GAUGE WELDED WIRE TYPE (WITH METAL STAKES AT 10 FEET O.C.) AND MUST BE MAINTAINED THROUGHOUT CONSTRUCTION. TREE SAVE AREA SIGNAGE SHOULD BE POSTED EVERY 30 FEET ALONG FENCING. TREE PROTECTION FENCE SHOULD BE INSTALLED BY THE CONTRACTOR AND INSPECTED BY THE M-NCPPC PARK URBAN FORESTER PRIOR TO THE START OF CONSTRUCTION.
13. M-NCPPC MAY INSPECT CONDITION OF TREES THROUGHOUT CONSTRUCTION AND REQUIRE REPAIR, REMOVAL, AND/OR REPLACEMENT OF ANY DAMAGED TREES AT NO COST TO M-NCPPC. TREES TO BE REMOVED ARE INDICATED WITH AN "X". NO OTHER TREES LARGER THAN 6" DBH SHALL BE DAMAGED OR REMOVED DURING CONSTRUCTION UNLESS APPROVED BY PARK URBAN FORESTER.
14. ALL PLANTING SUBSTITUTIONS MUST BE APPROVED BY PARK URBAN FORESTER. PLANT MATERIALS AND LOCATIONS SHOULD BE INSPECTED BY PARK URBAN FORESTER PRIOR TO INSTALLATION.
15. CONTRACTOR SHALL PROVIDE 4-FOOT HIGH (1-FOOT MINIMUM DIAMETER) 14-GAUGE WELDED WIRE DEER PROTECTION CAGES WITH MINIMUM OF ONE SUPPORT STAKE (OR TO CURRENT M-NCPPC SPECIFICATIONS) FOR ALL LANDSCAPE AND REFORESTATION TREES AND SHRUBS TO PREVENT DAMAGE BY DEER. TUBEX SHALL NOT BE USED AS A SUBSTITUTE.
16. NOTES AND DETAILS SHOWN ON THE DRAWINGS ARE TYPICAL UNLESS OTHERWISE SHOWN OR NOTED.

EARTHWORK SUMMARY

CLASS I EXCAVATION

CUT (FROM CROSS SECTIONS)	4,012	CY	
PAVEMENT REMOVAL	2,030	CY	
TOPSOIL UNDER FILL	-	CY	
ROOT MAT UNDER FILL	-	CY	
PLUS CUT (FROM SWM AREA)	-	CY	
TOTAL CLASS I EXCAVATION	6,042	CY	6,042 CY

CLASS IA EXCAVATION (ESTIMATED)

MUCK REMOVAL (IF ANY)	-	CY	
UNDERCUTTING	-	CY	
TOTAL CLASS IA EXCAVATION	-	CY	- CY

CLASS 2 EXCAVATION

CUT (FROM CROSS SECTIONS)	-	CY	
TOTAL CLASS 2 EXCAVATION	-	CY	- CY


EXCAVATION AVAILABLE FOR EMBANKMENT

TOTAL CLASS I EXCAVATION + CLASS 2 EXCAVATION	6,042	CY	
MINUS:			
TOPSOIL (REMOVED IN CUT)	-	CY	
TOPSOIL (REMOVED UNDER FILL)	-	CY	
ROOT MAT (REMOVED IN CUT)	-	CY	
ROOT MAT (REMOVED IN FILL)	-	CY	
CUT ADJUSTED	6,042	CY	
CUT DENSIFIED (x 0.83)	5,015	CY	
TOTAL EXCAVATION AVAILABLE FOR EMBANKMENT	5,015	CY	

EMBANKMENT REQUIRED

FILL (FROM CROSS SECTIONS)	578	CY	
REFILL FOR TOPSOIL UNDER FILL	-	CY	
REFILL FOR ROOT MAT UNDER FILL	-	CY	
FILL (FROM SWM AREA)	-	CY	
TOTAL	578	CY	
MINUS EXCAVATION AVAILABLE FOR EMBANKMENT	(5,015)	CY	
ADJUSTED TOTAL	0	CY	
PLUS DENSIFICATION FACTOR (x 1.20)	0	CY	
MINUS SELECT BORROW	-	CY	
COMMON BORROW	0	CY	0 CY
SELECT BORROW	-	CY	- CY


35% DESIGN NOT FOR CONSTRUCTION						MONTGOMERY COUNTY DEPARTMENT OF TRANSPORTATION GAITHERSBURG, MARYLAND	GN-03 GENERAL NOTES DALE DRIVE PEDESTRIAN FACILITY
						RECOMMENDED FOR APPROVAL	
						Chief, Design Section APPROVED	Date
						Chief, Division of Transportation Engineering	Date
						Designed by: <u>ADS</u>	Drawn by: <u>ADS</u>
						Checked by: <u>JJR</u>	
						CIP No. : <u>509337</u>	
						SHEET <u>03</u> of <u>91</u>	
NO.	REVISION	DATE	BY				

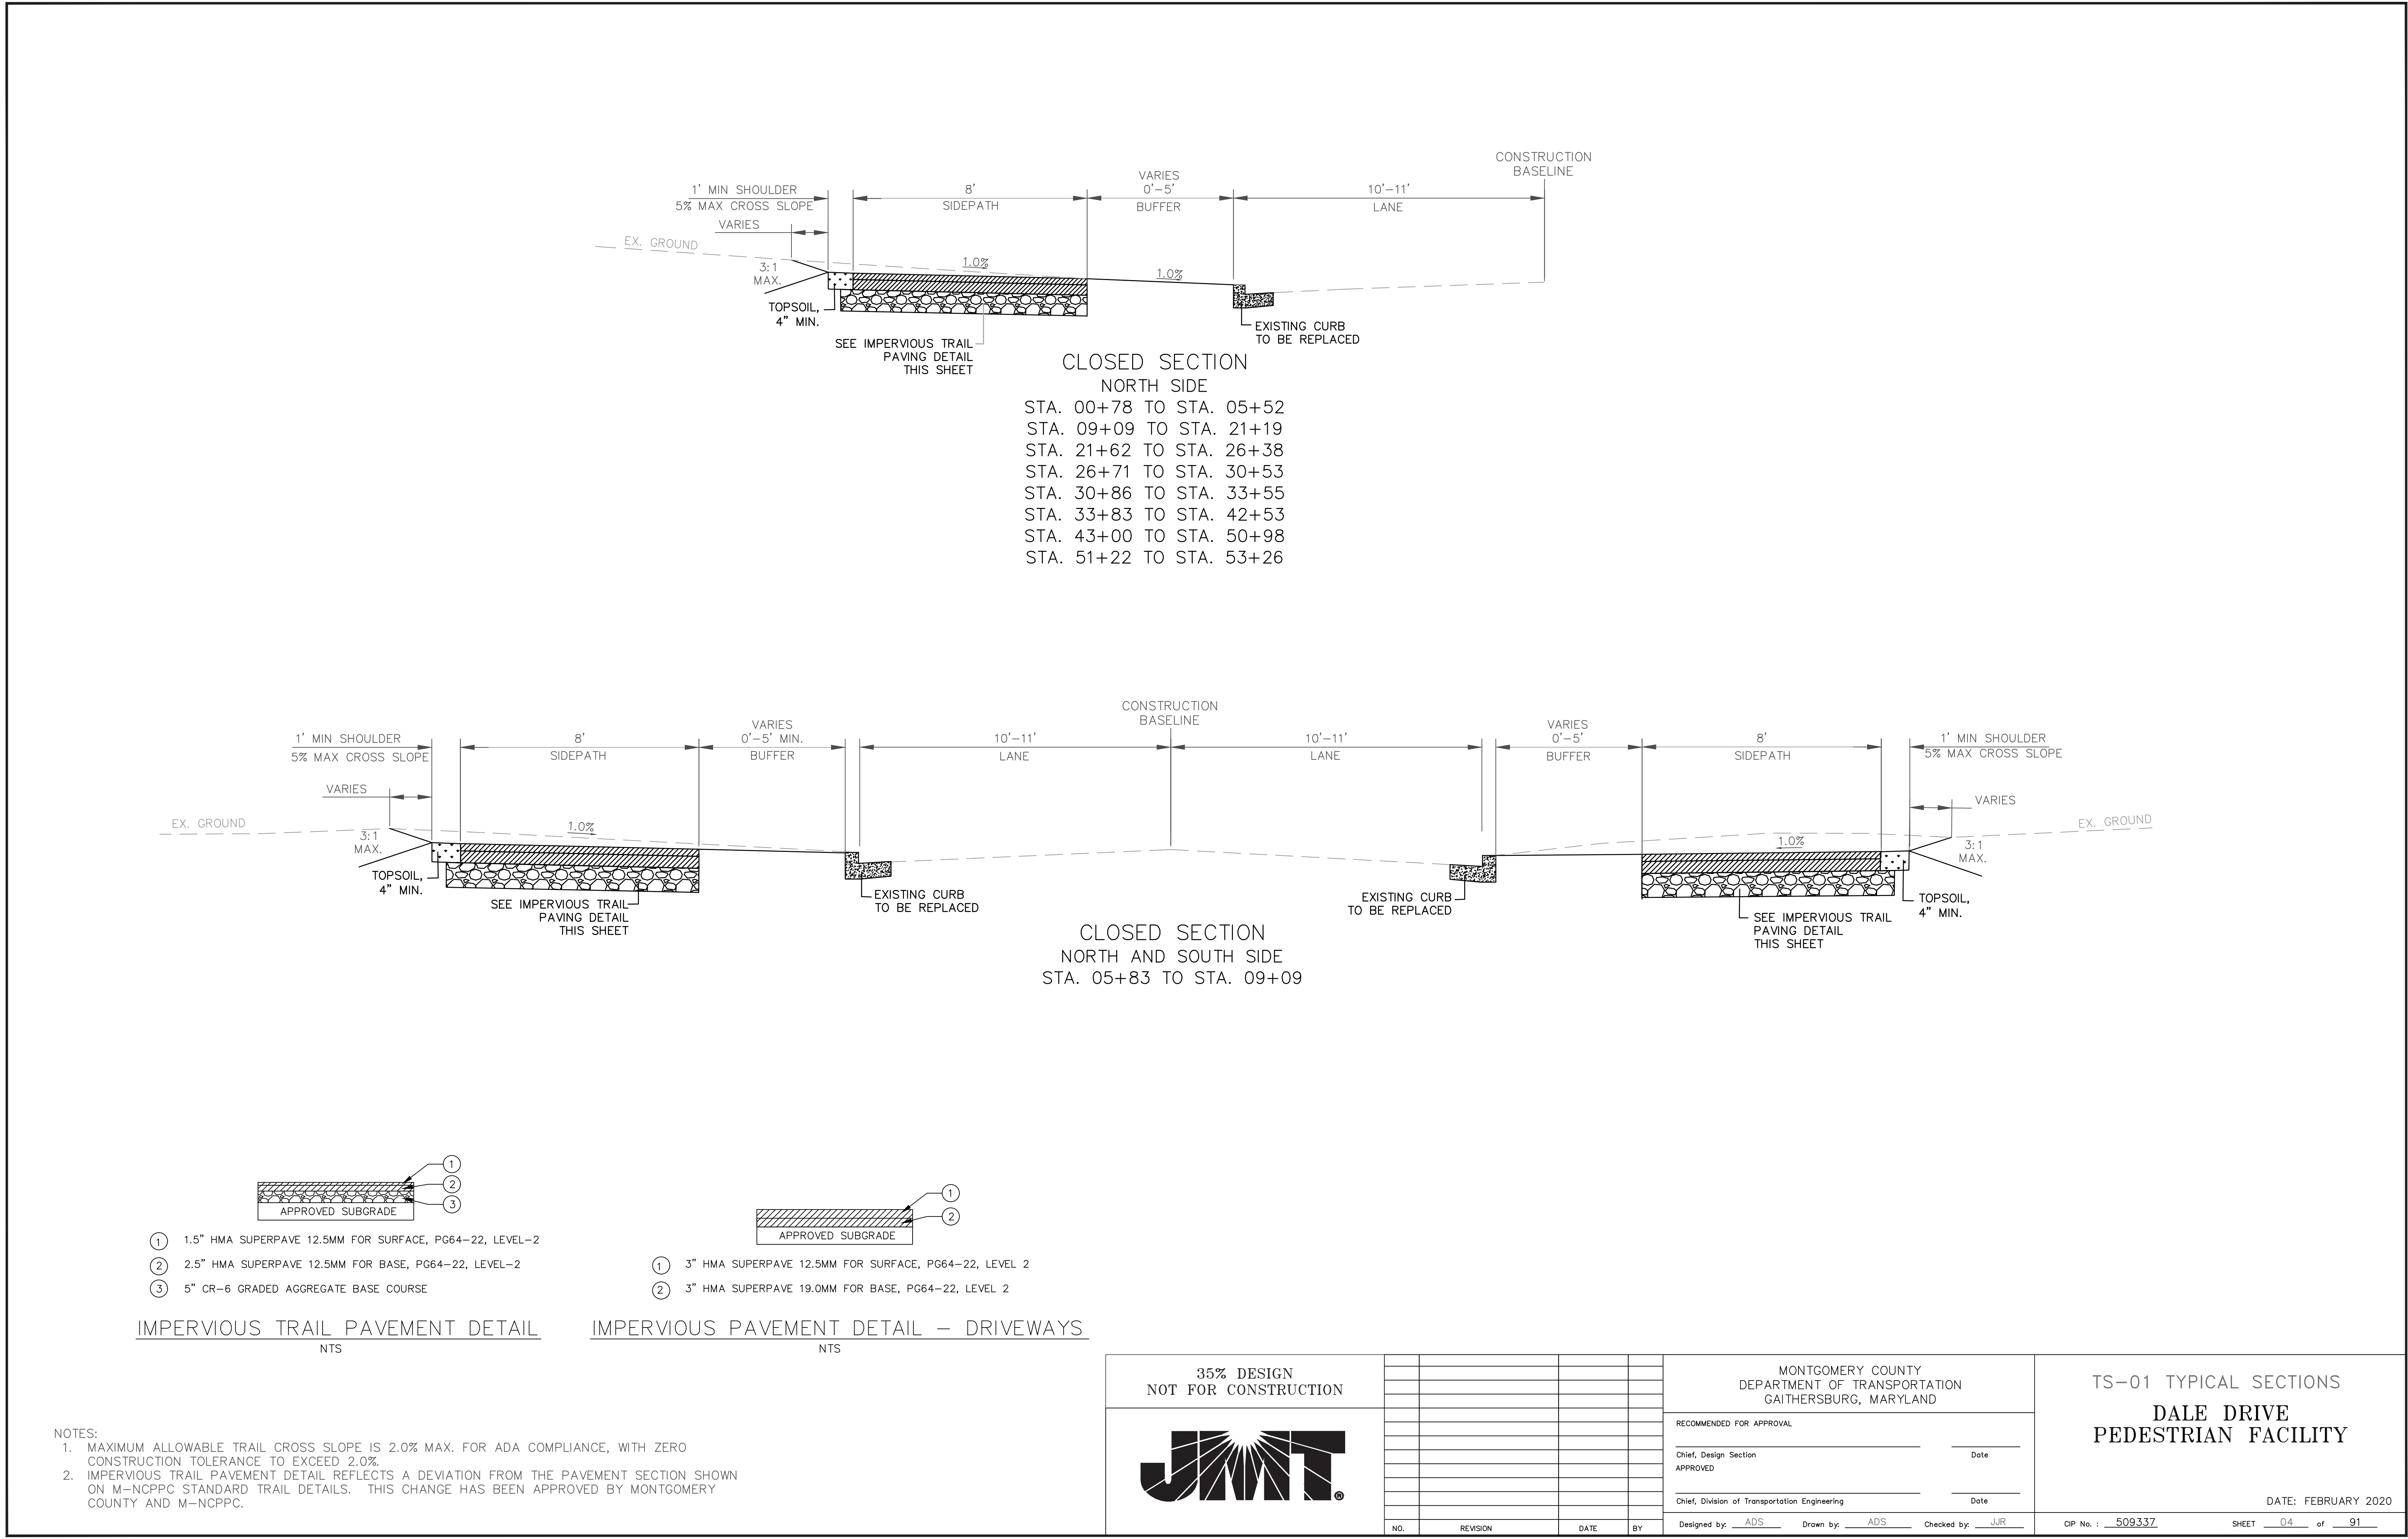



NOTES:

1. MAXIMUM ALLOWABLE TRAIL CROSS SLOPE IS 2.0% MAX. FOR ADA COMPLIANCE, WITH ZERO CONSTRUCTION TOLERANCE TO EXCEED 2.0%.
2. IMPERVIOUS TRAIL PAVEMENT DETAIL REFLECTS A DEVIATION FROM THE PAVEMENT SECTION SHOWN ON M-NCPPC STANDARD TRAIL DETAILS. THIS CHANGE HAS BEEN APPROVED BY MONTGOMERY COUNTY AND M-NCPPC.

35% DESIGN NOT FOR CONSTRUCTION				MONTGOMERY COUNTY DEPARTMENT OF TRANSPORTATION GAITHERSBURG, MARYLAND		TS-01 TYPICAL SECTIONS DALE DRIVE PEDESTRIAN FACILITY	
				RECOMMENDED FOR APPROVAL			
				Chief, Design Section APPROVED	Date		
				Chief, Division of Transportation Engineering	Date		
NO.	REVISION	DATE	BY	Designed by: ADS	Drawn by: ADS	Checked by: JUR	CIP No. : 509337
						DATE: FEBRUARY 2020	
						SHEET 04 of 91	

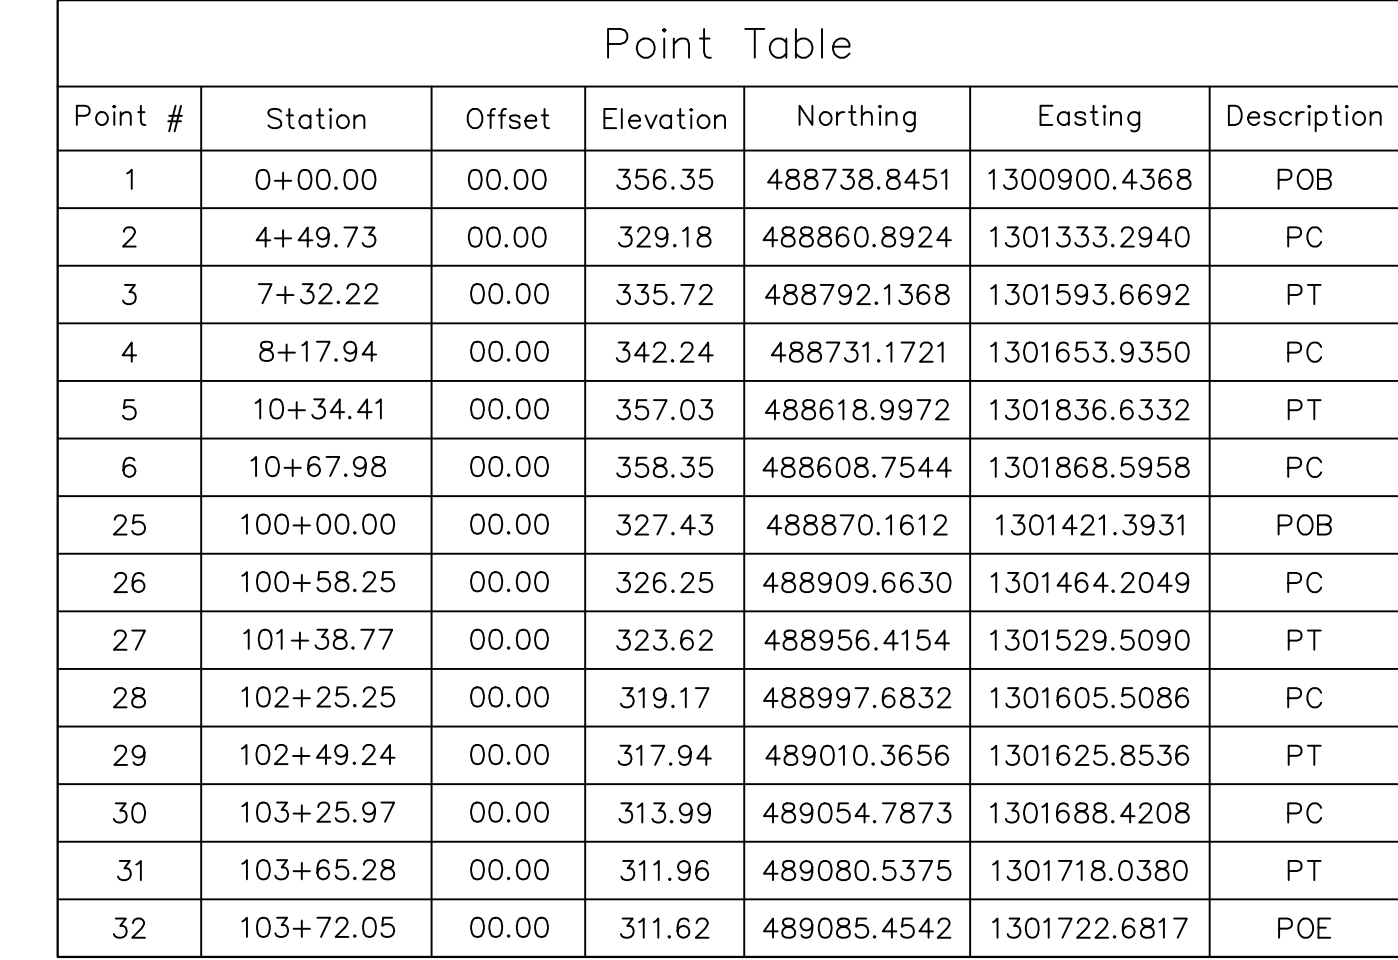


35% DESIGN NOT FOR CONSTRUCTION								MONTGOMERY COUNTY DEPARTMENT OF TRANSPORTATION GAITHERSBURG, MARYLAND				GG-01 GRADES AND GEOMETRICS			
								RECOMMENDED FOR APPROVAL				 SCALE: 1"=30' DATE: FEBRUARY 2020			
								_____ Chief, Design Section Date							
								APPROVED							
								_____ Chief, Division of Transportation Engineering Date							
								Designed by: <u>ADS</u> Drawn by: <u>ADS</u> Checked by: <u>JJR</u>							
NO.				REVISION				DATE				CIP No.: <u>509337</u>			
BY												SHEET <u>05</u> of <u>91</u>			

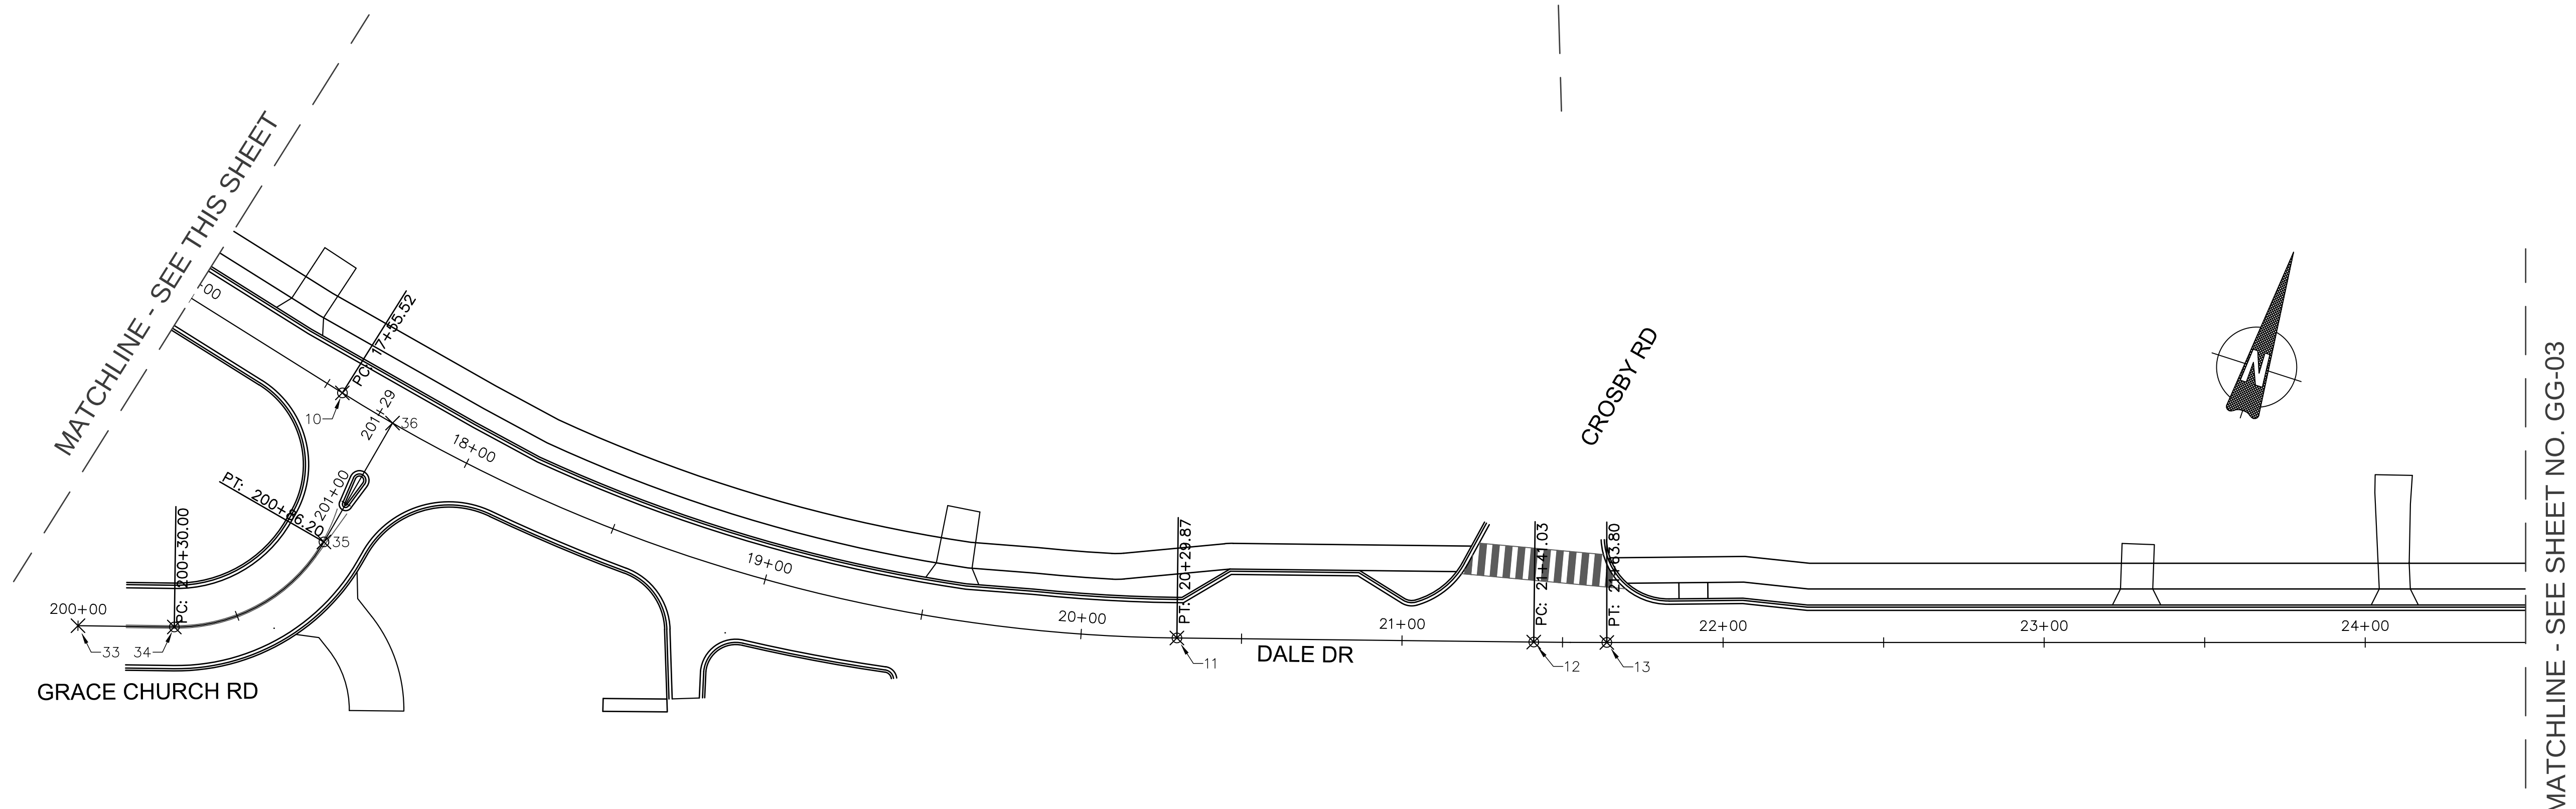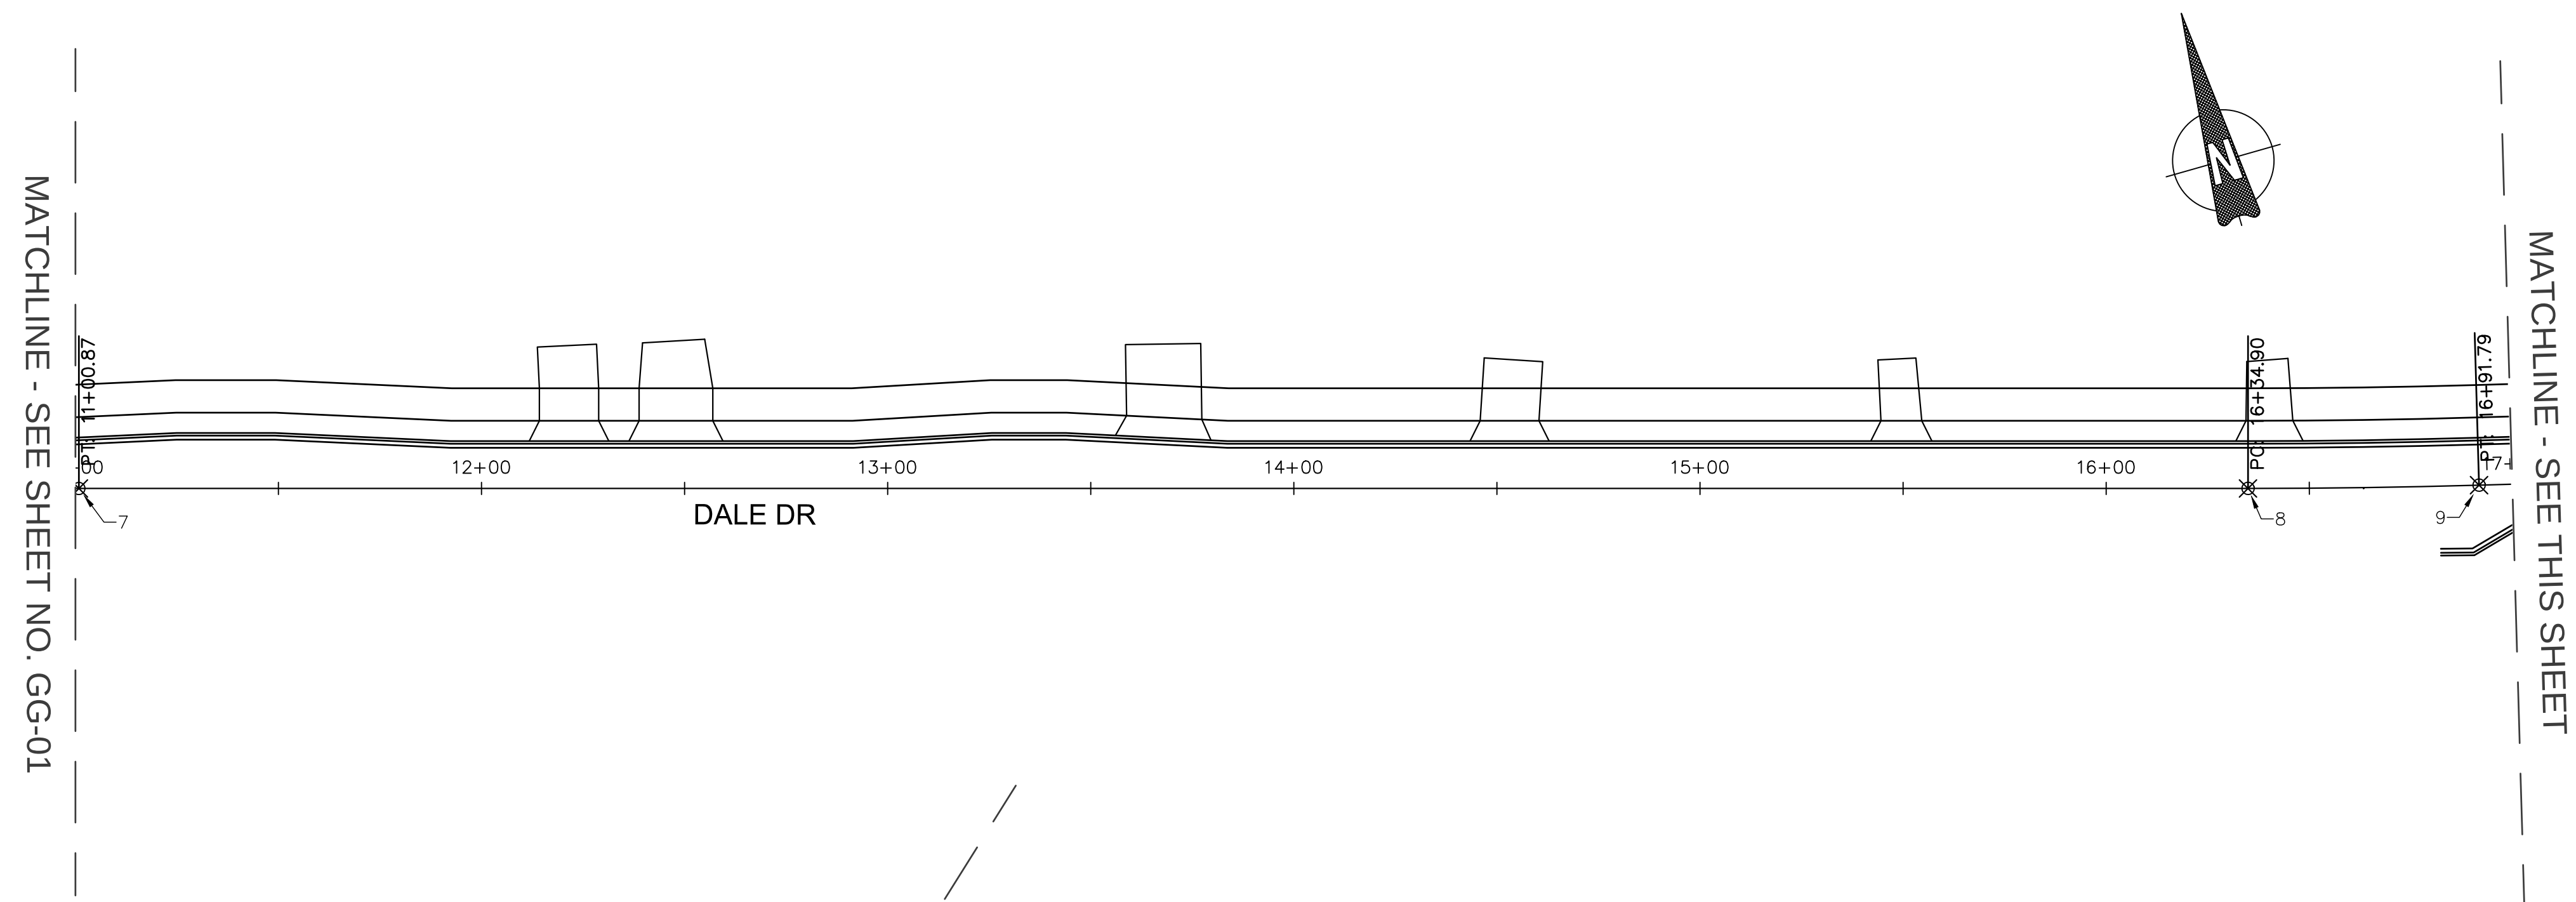

Point Table						
Point #	Station	Offset	Elevation	Northing	Easting	Description
7	11+00.87	00.00	358.99	488599.2334	1301900.0783	PT
8	16+34.90	00.00	335.28	488453.0720	1302413.7213	PC
9	16+91.79	00.00	331.10	488438.2820	1302468.6527	PT
10	17+55.52	00.00	326.41	488422.5894	1302530.4223	PC
11	20+29.87	00.00	309.83	488429.5137	1302801.2523	PT
12	21+41.03	00.00	309.93	488462.3528	1302907.4466	PC
13	21+63.80	00.00	310.37	488469.2031	1302929.1604	PT
33	200+00.00	00.00	0.00	488328.3247	1302474.2522	POB
34	200+30.00	00.00	321.89	488337.1357	1302502.9292	PC
35	200+86.20	00.00	322.89	488376.6307	1302539.1731	PT
36	201+28.95	00.00	324.67	488418.4212	1302548.1810	POE

35% DESIGN NOT FOR CONSTRUCTION				MONTGOMERY COUNTY DEPARTMENT OF TRANSPORTATION GAITHERSBURG, MARYLAND				GG-02 GRADES AND GEOMETRICS			
				RECOMMENDED FOR APPROVAL				DALE DRIVE PEDESTRIAN FACILITY			
				Chief, Design Section _____ Date _____ APPROVED							
				Chief, Division of Transportation Engineering _____ Date _____				SCALE: 1"=30'			
NO. REVISION DATE BY				Designed by: <u>ADS</u> Drawn by: <u>ADS</u> Checked by: <u>JJR</u>				CIP No. : <u>509337</u> SHEET <u>06</u> of <u>91</u>			

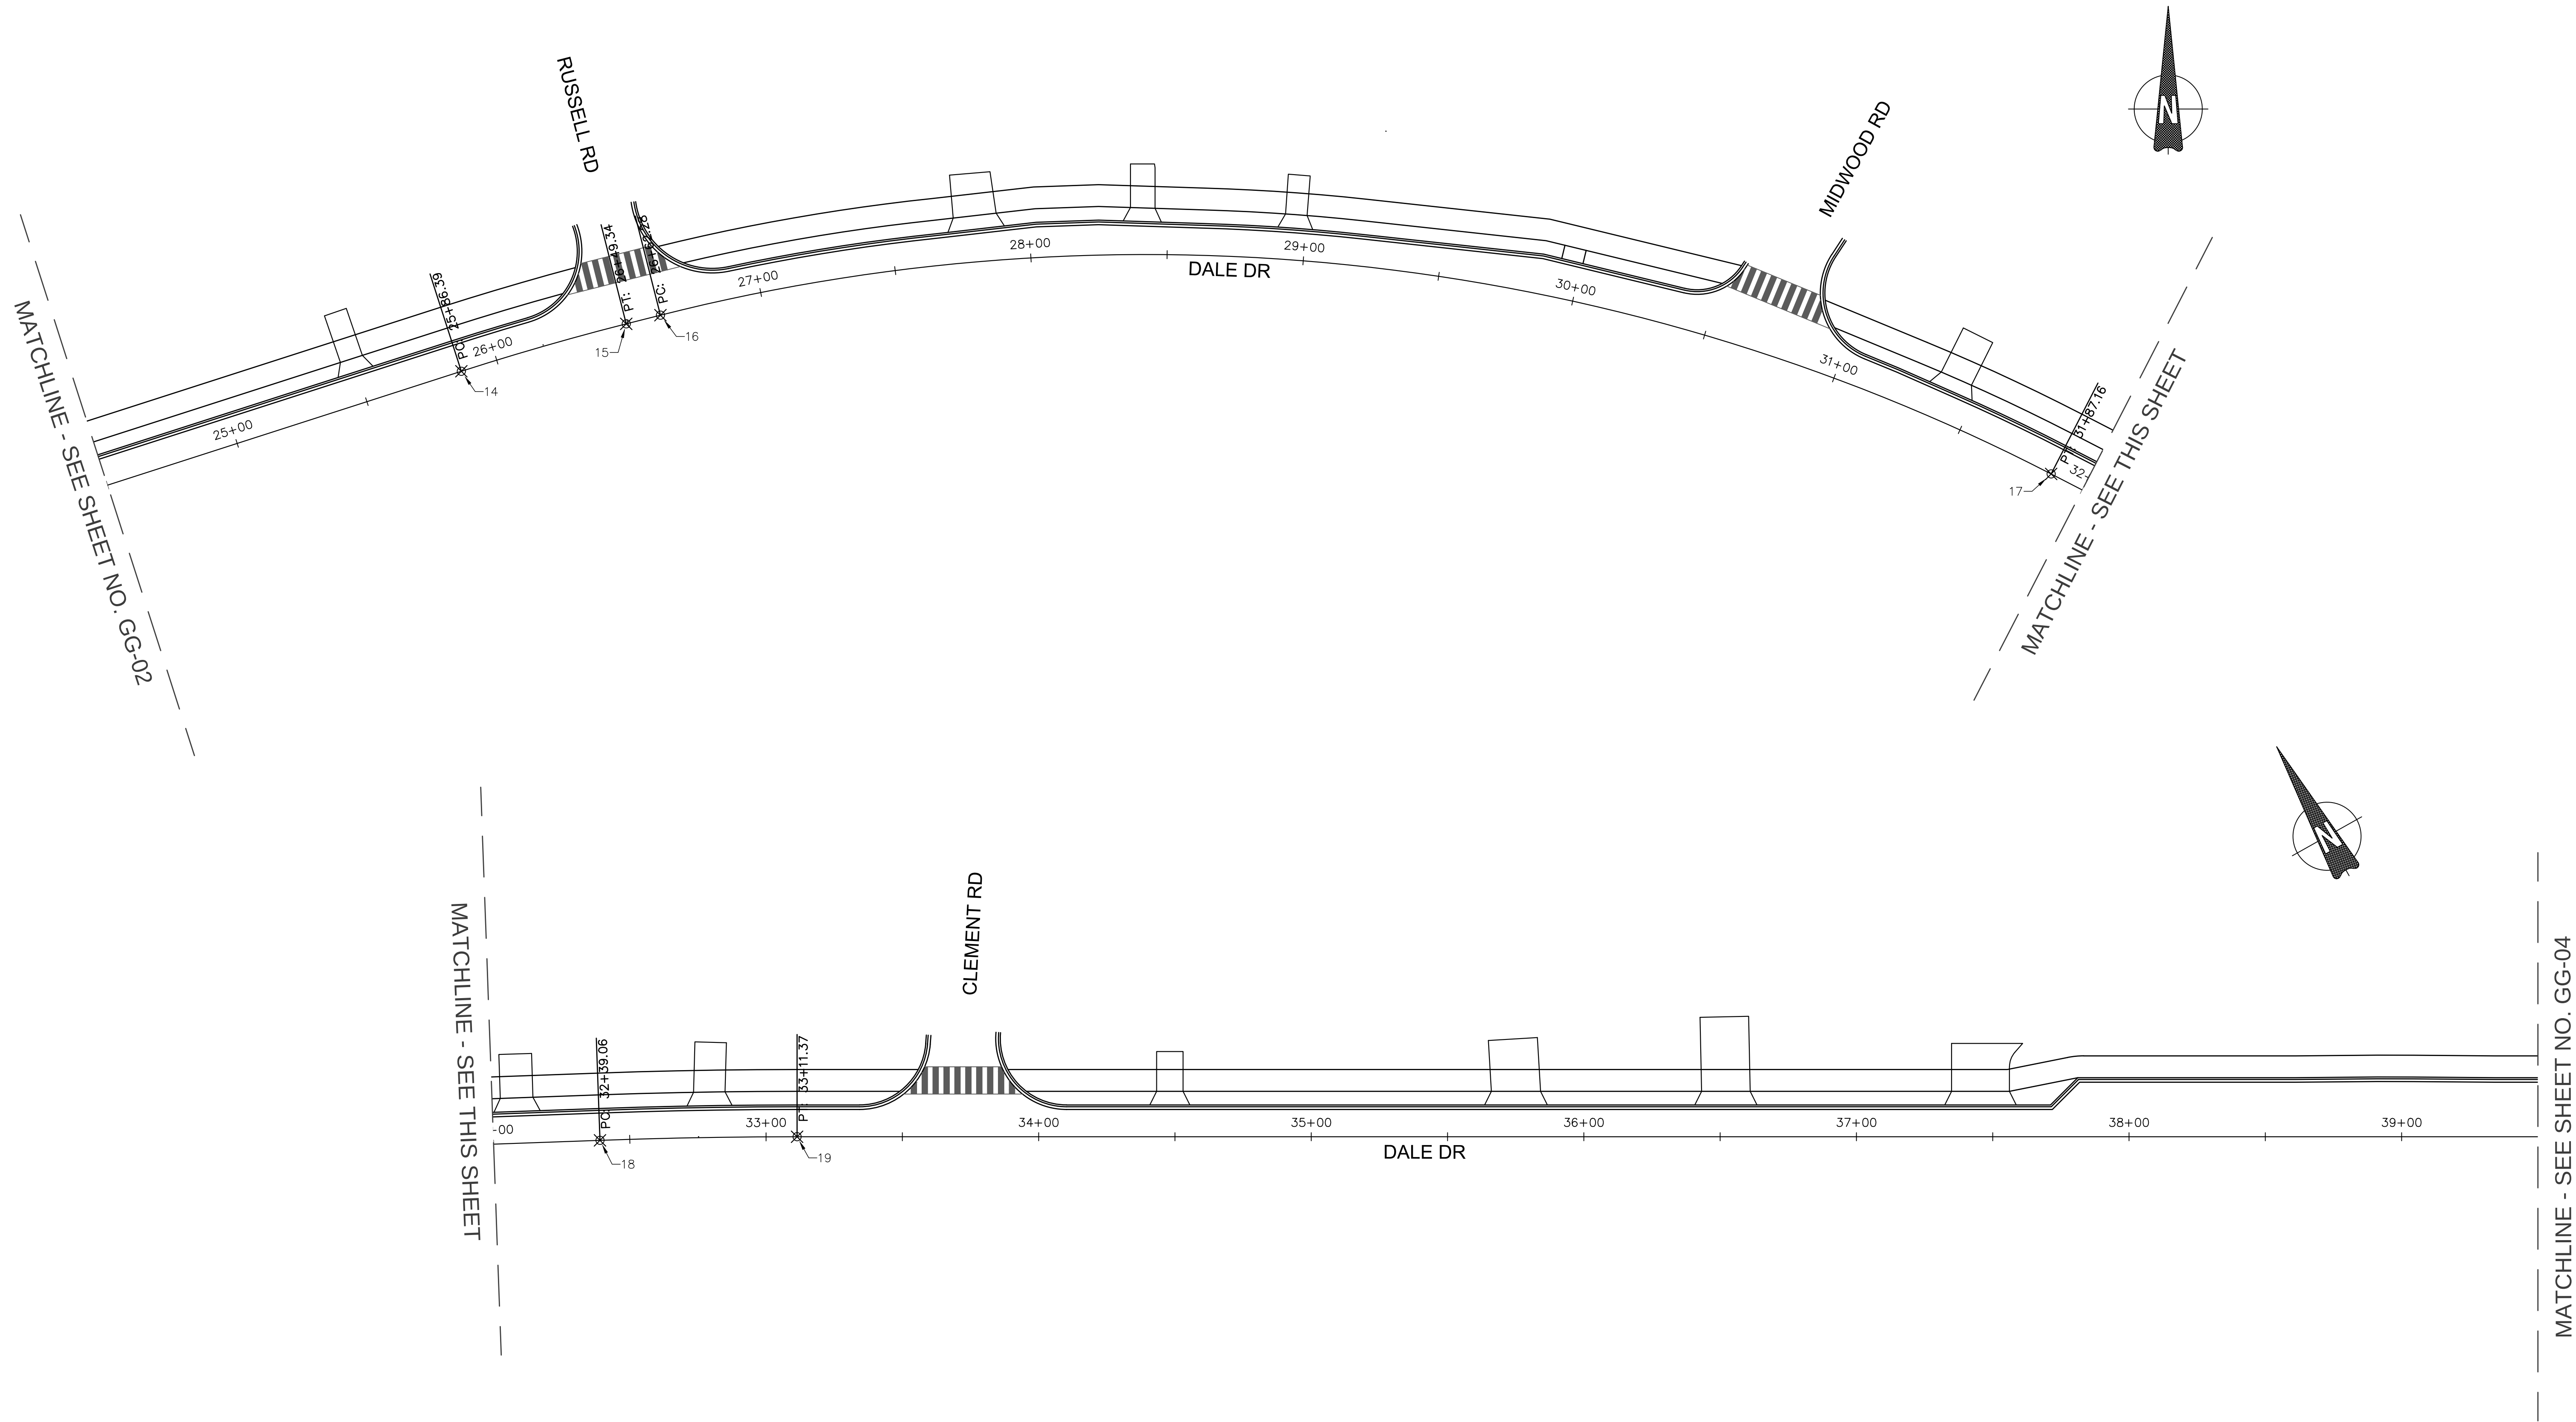

Point Table						
Point #	Station	Offset	Elevation	Northing	Easting	Description
14	25+86.39	00.00	328.09	488598.6385	1303331.4416	PC
15	26+49.34	00.00	328.61	488616.0213	1303391.9334	PT
16	26+62.28	00.00	328.48	488619.2021	1303404.4772	PC
17	31+87.16	00.00	316.15	488560.9742	1303914.6538	PT
18	32+39.06	00.00	320.15	488537.2079	1303960.7964	PC
19	33+11.37	00.00	325.23	488502.9437	1304024.4664	PT


35% DESIGN NOT FOR CONSTRUCTION	<table><tr><td>NO.</td><td>REVISION</td><td>DATE</td><td>BY</td></tr><tr><td> </td><td> </td><td> </td><td> </td></tr><tr><td> </td><td> </td><td> </td><td> </td></tr><tr><td> </td><td> </td><td> </td><td> </td></tr></table>	NO.	REVISION	DATE	BY													MONTGOMERY COUNTY DEPARTMENT OF TRANSPORTATION GAITHERSBURG, MARYLAND	GG-03 GRADES AND GEOMETRICS DALE DRIVE PEDESTRIAN FACILITY SCALE: 1"=30' DATE: FEBRUARY 2020
NO.	REVISION	DATE	BY																
RECOMMENDED FOR APPROVAL																			
Chief, Design Section APPROVED	Date																		
Chief, Division of Transportation Engineering	Date																		
Designed by: <u>ADS</u> Drawn by: <u>ADS</u> Checked by: <u>JJR</u>		CIP No. : <u>509337</u> SHEET <u>07</u> of <u>91</u>																	

SIDEPAATH		
QUANTITY	FROM	TO
2,665 SF	0+80 LT	5+00 LT

COMBINATION CONCRETE CURB AND GUTTER – TYPE A MC-100.01		
QUANTITY	FROM	TO
440 LF	0+60 LT	5+00 LT

RESIDENTIAL DRIVEWAY MC - 301.01		
QUANTITY	STATION	WIDTH
15 SY	2+03 LT	9.0'
17 SY	2+35 LT	9.0'
16 SY	2+87 LT	9.0'
28 SY	3+61 LT	10.0'
25 SY	4+15 LT	9.0'

COMMERCIAL DRIVEWAY MC - 302.01		
QUANTITY	STATION	WIDTH
40 SY	1+36 LT	25.0'
28 SY	1+80 LT	16.0'

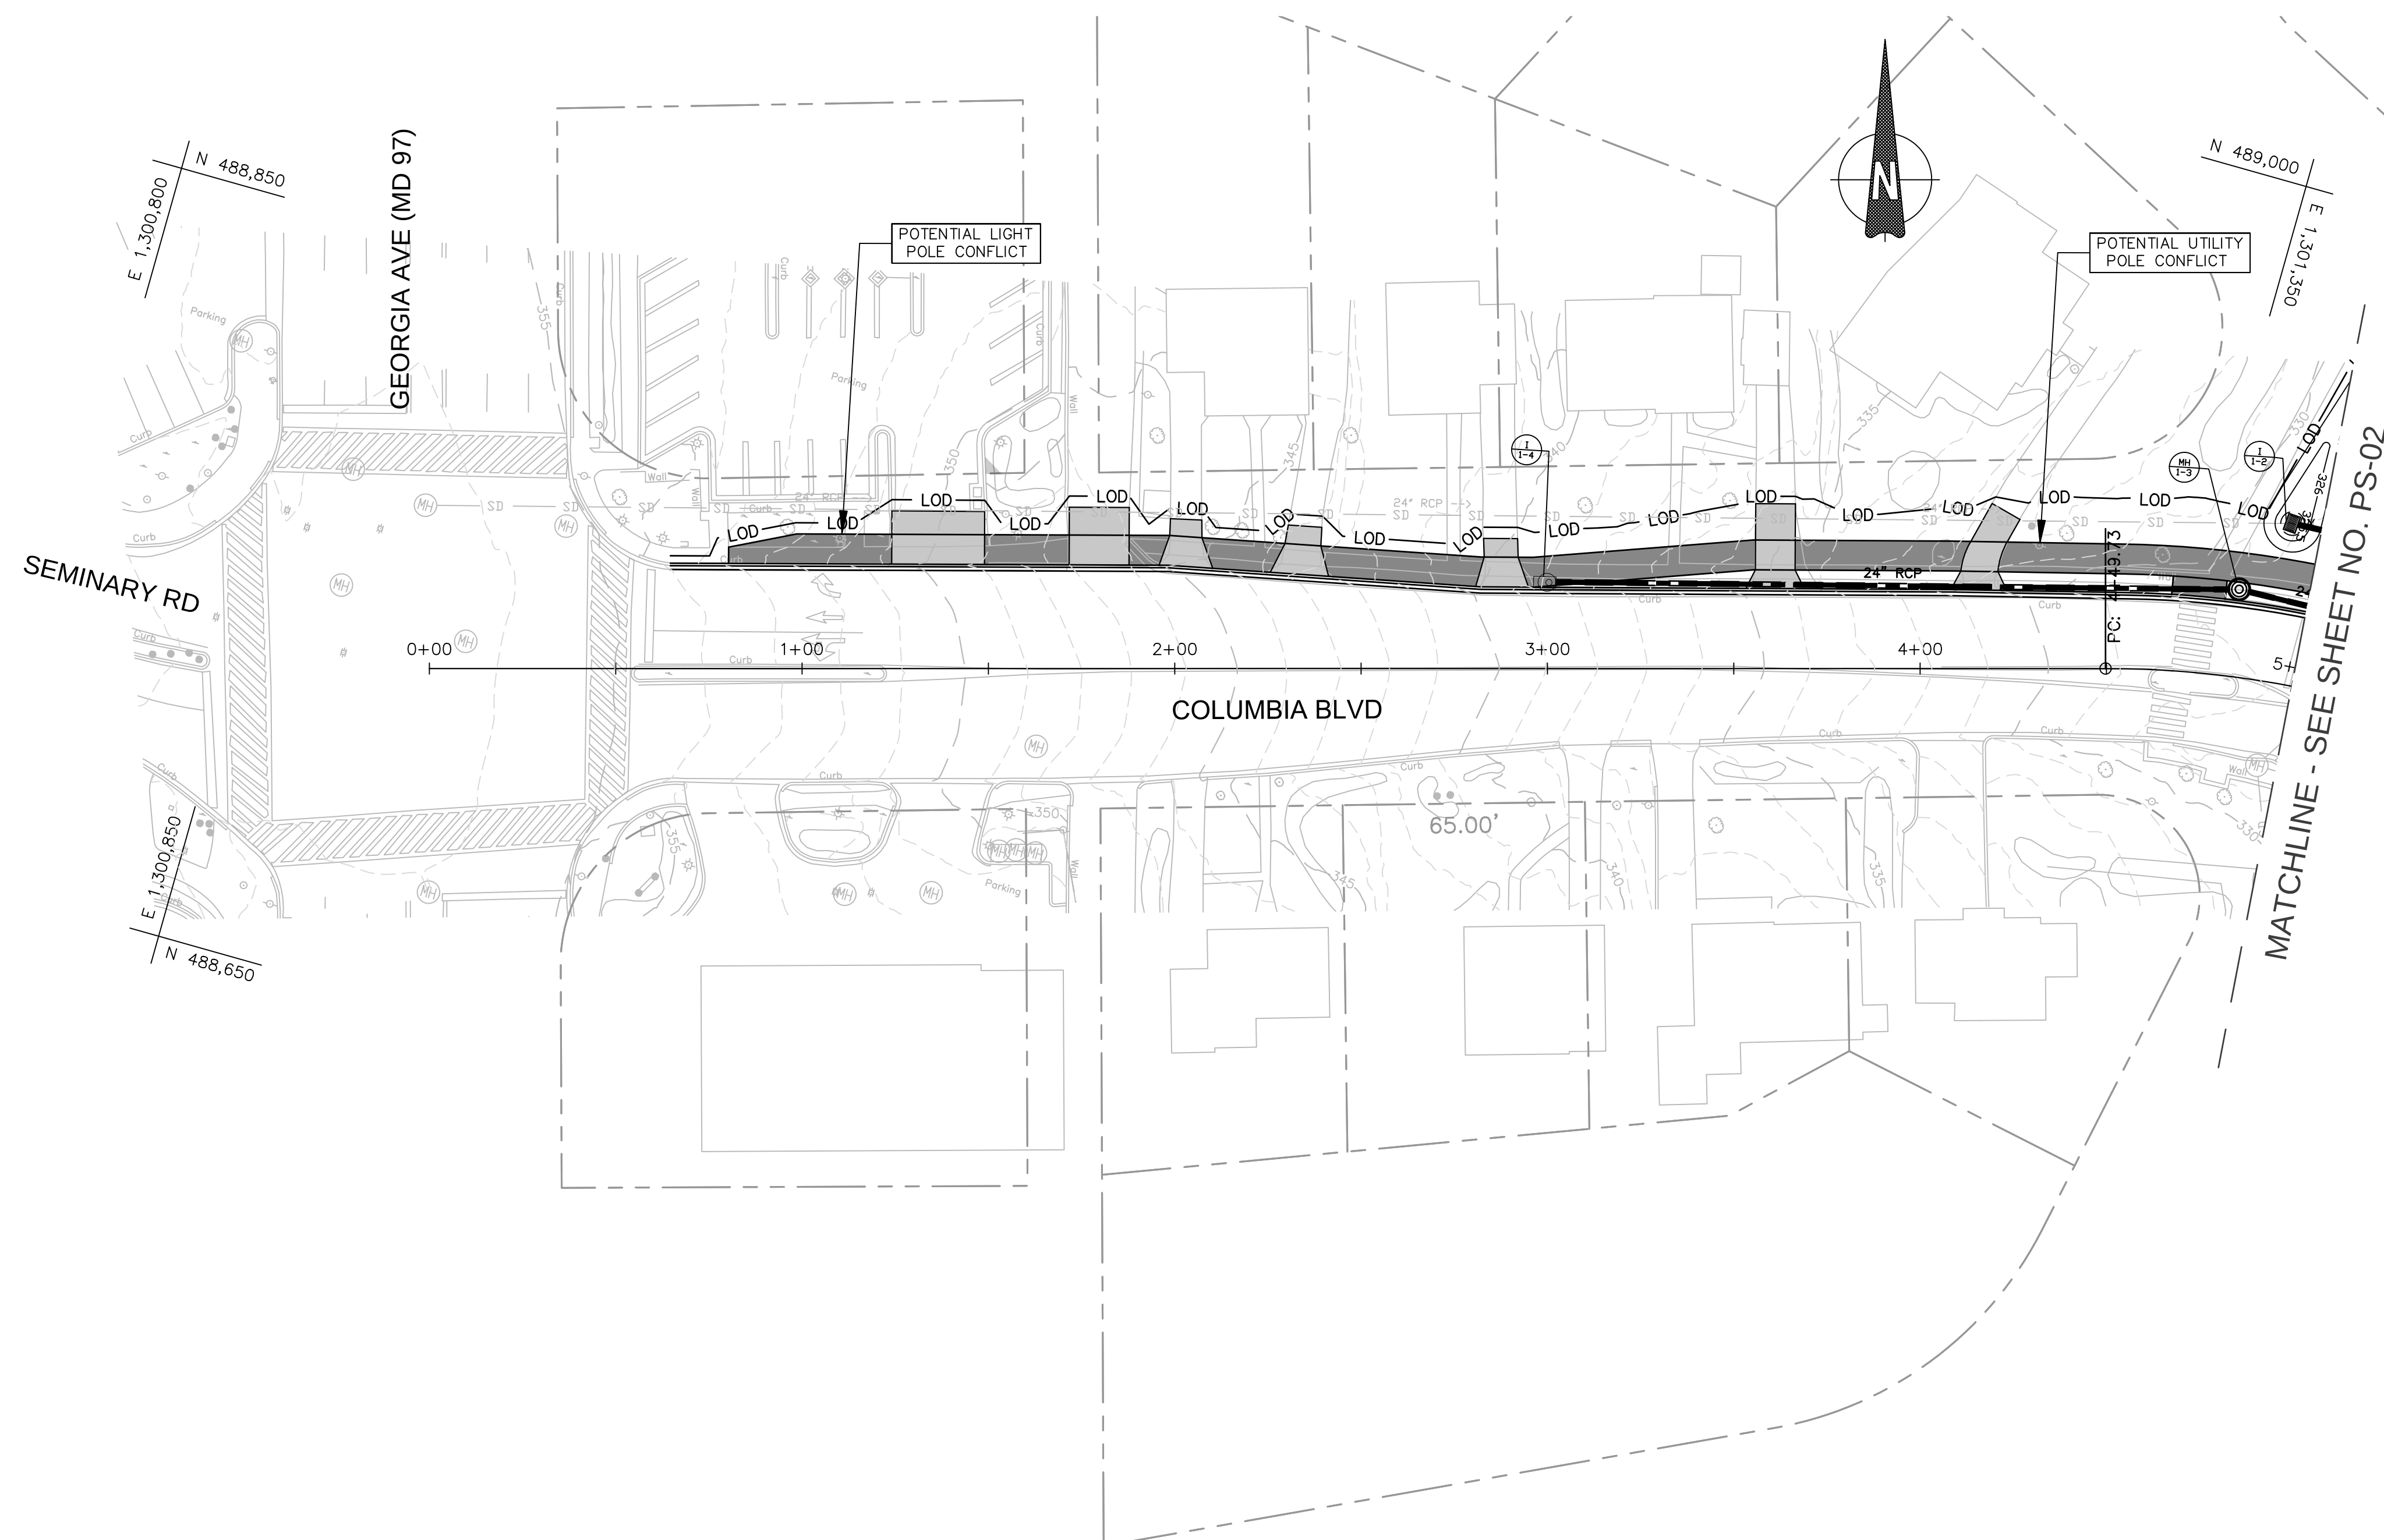

LEGEND

— LDB —	LIMIT OF DISTURBANCE		PROPOSED ASPHALT PATH/TRAIL—IMPERVIOUS
— — —	LIMIT OF GRADING		PROPOSED DRIVEWAY PAVEMENT
————	PROPOSED PAVEMENT MARKINGS		PROPOSED MILL AND OVERLAY
— TPF —	TREE PROTECTION FENCE		PROPOSED PAVEMENT REMOVAL
— TCE —	TEMPORARY CONSTRUCTION EASEMENT		PROPOSED RIP-RAP SLOPE STABILIZATION
— PE —	PERPETUAL EASEMENT		PROPOSED CONCRETE SIDEWALK
	PROPOSED FULL DEPTH RECONSTRUCTION		

35% DESIGN NOT FOR CONSTRUCTION				MONTGOMERY COUNTY DEPARTMENT OF TRANSPORTATION GAITHERSBURG, MARYLAND				PS-01 ROADWAY PLAN			
				RECOMMENDED FOR APPROVAL				DALE DRIVE PEDESTRIAN FACILITY			
				Chief, Design Section APPROVED _____ Date _____				0 30' 60'			
				Chief, Division of Transportation Engineering _____ Date _____				SCALE: 1"=30' DATE: FEBRUARY 2020			
NO.	REVISION	DATE	BY	Designed by: <u>ADS</u> Drawn by: <u>ADS</u> Checked by: <u>JJR</u>				CIP No.: <u>509337</u> SHEET <u>09</u> of <u>91</u>			

SIDEPATH		
QUANTITY	FROM	TO
825 SF	5+00 LT	5+62 LT
3,766 SF	5+90 LT	11+00 LT

COMBINATION CONCRETE CURB AND GUTTER - TYPE A MC-100.01		
QUANTITY	FROM	TO
174 LF	5+00 LT	5+65 LT
283 LF	5+22 LT	6+55 LT
244 LF	6+30 LT	6+80 LT
804 LF	5+88 LT	11+00 LT
520 LF	6+75 RT	10+00 RT


RESIDENTIAL SIDEWALK MC-110.01		
QUANTITY	FROM	TO
2,325 SF	6+73 RT	9+94 RT

DETECTABLE WARNING SURFACE MD-655.40		
QUANTITY	STATION	WIDTH
16 SF	5+60 LT	8.0'
16 SF	5+61 LT	8.0'
16 SF	5+90 LT	8.0'

RESIDENTIAL DRIVEWAY MC - 301.01		
QUANTITY	STATION	WIDTH
64 SY	6+46 LT	12.0'
31 SY	7+40 LT	10.0'
34 SY	8+00 LT	11.0'
30 SY	8+75 LT	10.0'
28 SY	10+56 LT	11.0'
20 SY	7+46 RT	12.0'
23 SY	7+87 RT	12.0'
22 SY	8+37 RT	9.0'
75 SY	9+18 RT	9.0'
18 SY	9+41 RT	10.0'

REMOVE EXISTING PAVEMENT		
QUANTITY	FROM	TO
568 SF	5+14 LT	5+64 LT
5,129 SF	5+90 LT	6+93 LT
4,550 SF	6+73 RT	10+00 RT
1,560 SF	7+17 LT	11+00 LT

LEGEND	
— LOD —	LIMIT OF DISTURBANCE
- - -	LIMIT OF GRADING
—	PROPOSED PAVEMENT MARKINGS
— TPF —	TREE PROTECTION FENCE
— TCE —	TEMPORARY CONSTRUCTION EASEMENT
— PE —	PERPETUAL EASEMENT
■	PROPOSED FULL DEPTH RECONSTRUCTION
■	PROPOSED ASPHALT PATH/TRAIL-IMPERVIOUS
■	PROPOSED DRIVEWAY PAVEMENT
■	PROPOSED MILL AND OVERLAY
■	PROPOSED PAVEMENT REMOVAL
■	PROPOSED RIP-RAP SLOPE STABILIZATION
■	PROPOSED CONCRETE SIDEWALK

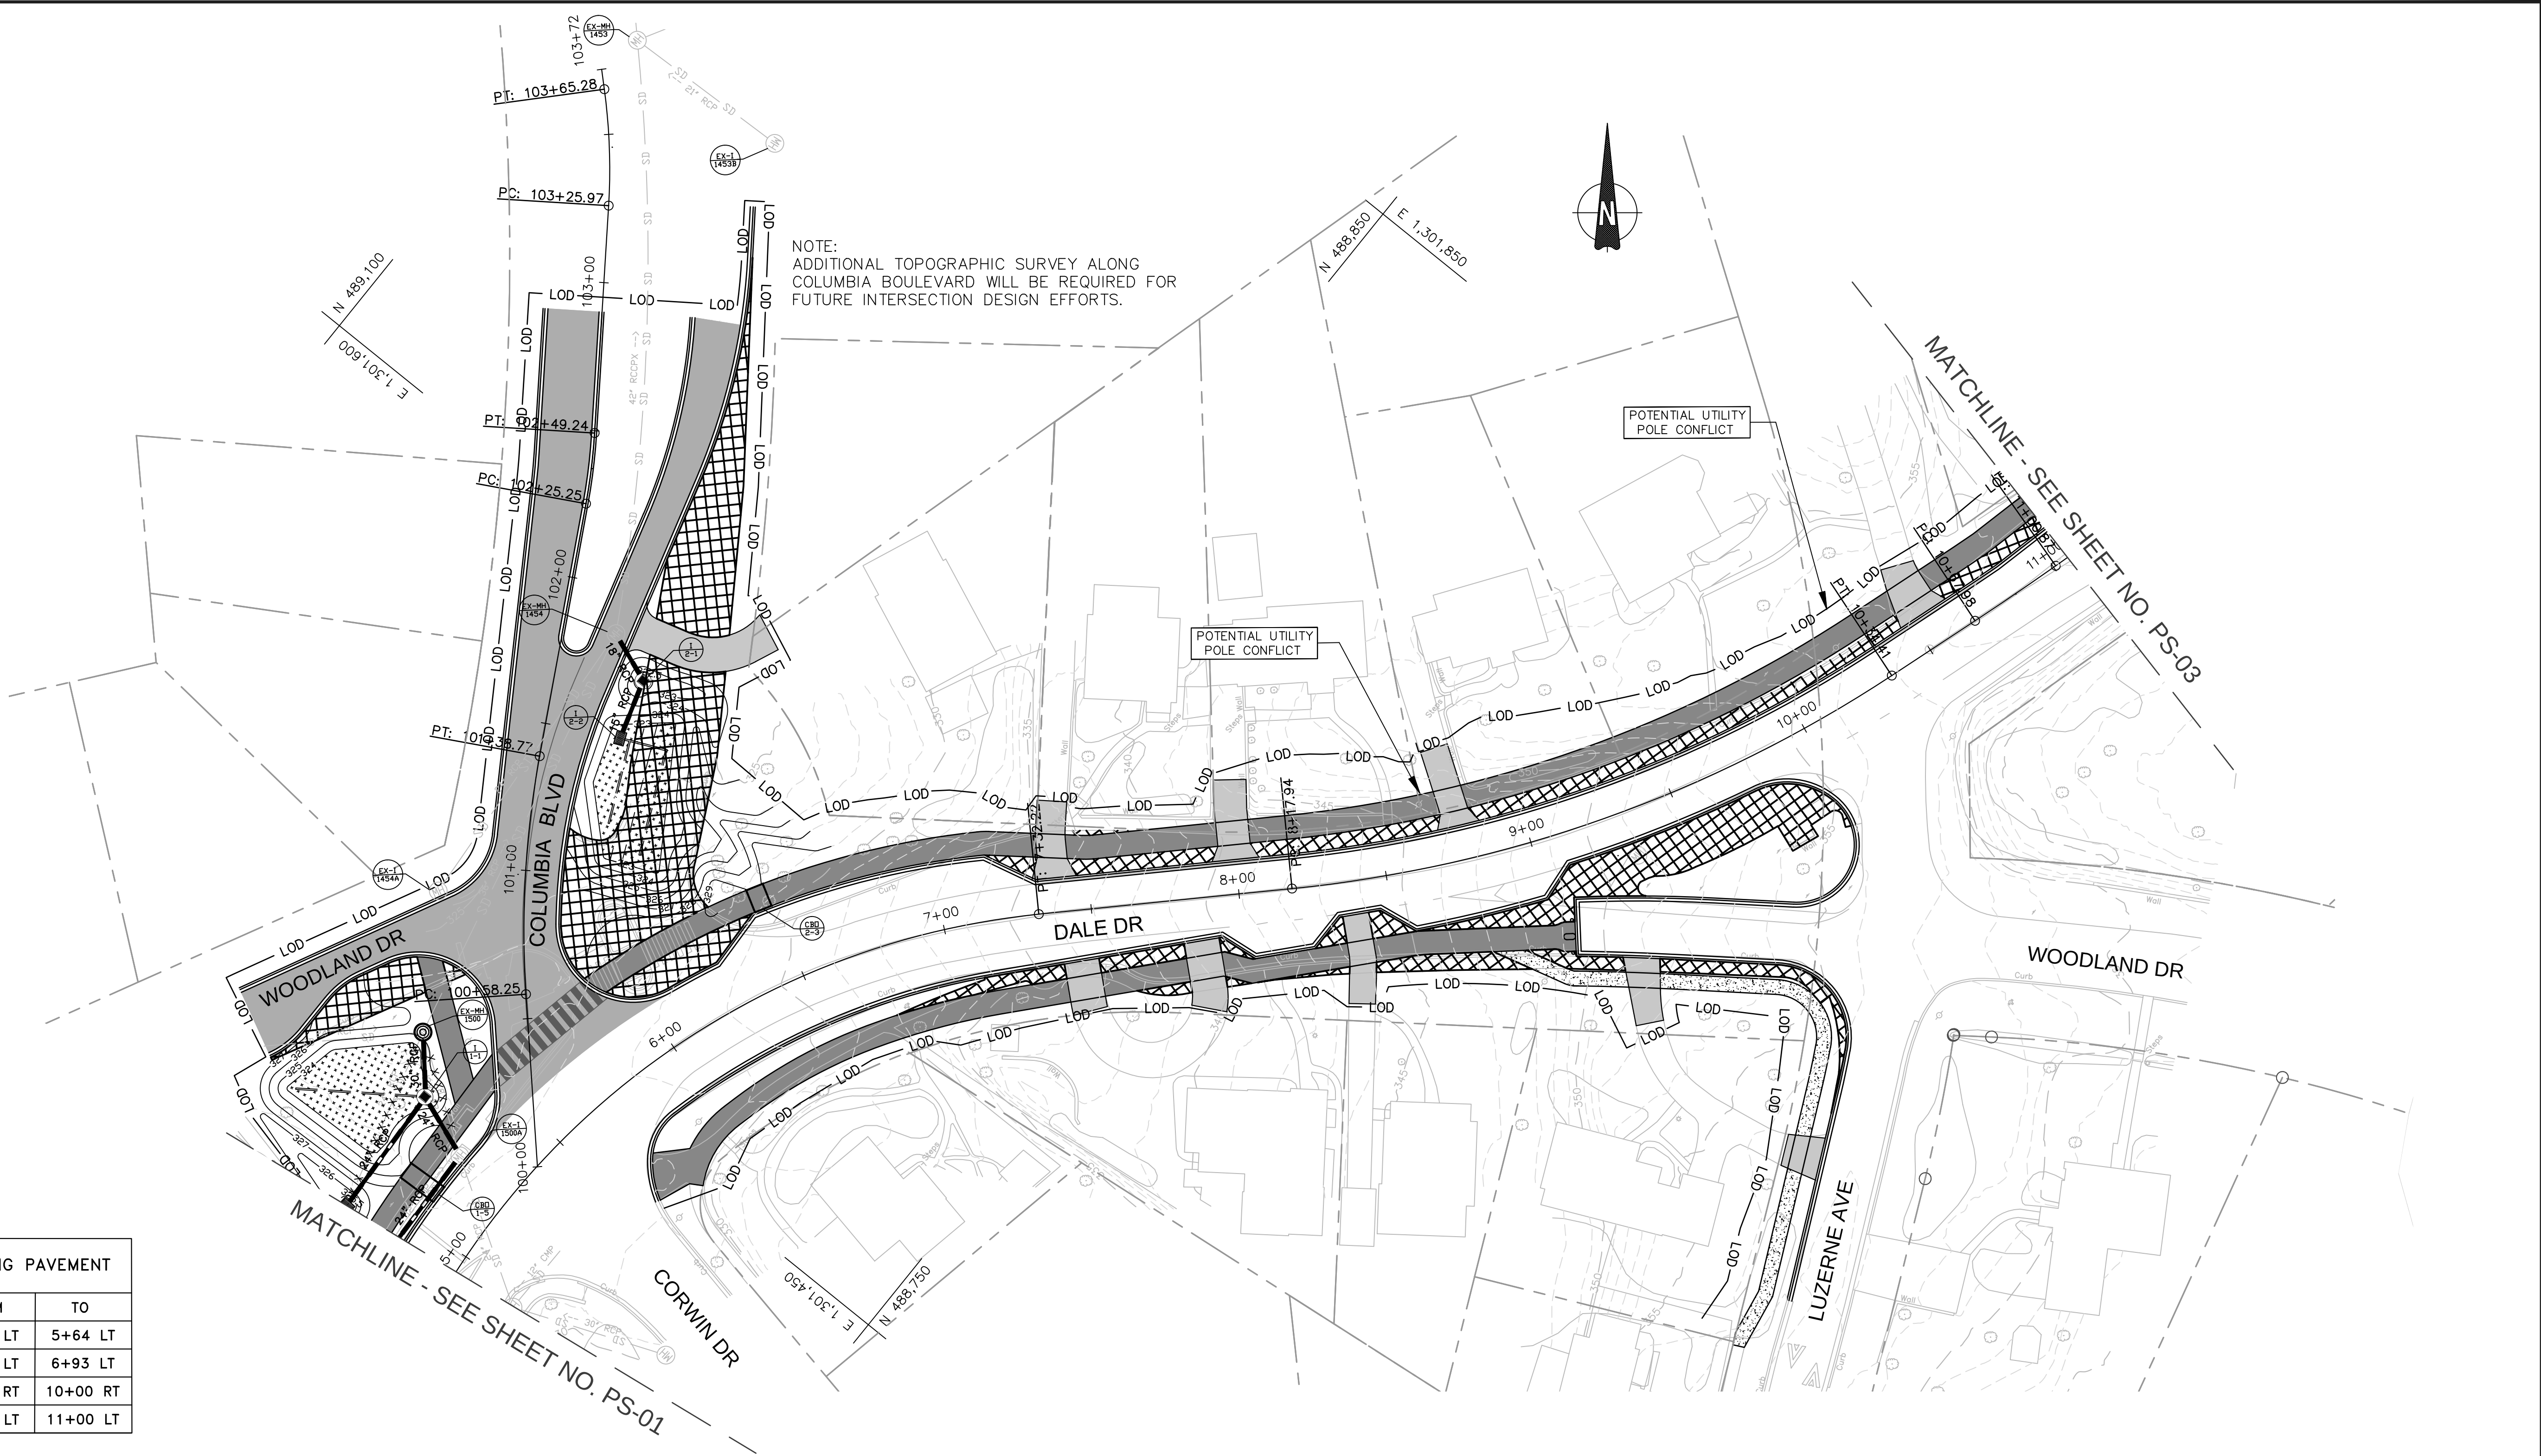


35% DESIGN NOT FOR CONSTRUCTION				MONTGOMERY COUNTY DEPARTMENT OF TRANSPORTATION GAITHERSBURG, MARYLAND				PS-02 ROADWAY PLAN											
				RECOMMENDED FOR APPROVAL				 SCALE: 1"=30' DATE: FEBRUARY 2020											
				_____ Chief, Design Section APPROVED								_____ Date							
				_____ Chief, Division of Transportation Engineering								_____ Date							
				Designed by: <u>ADS</u>								Drawn by: <u>ADS</u>				Checked by: <u>JJR</u>			
				NO.								REVISION				DATE			
												CIP No. : <u>509337</u>				SHEET <u>10</u> of <u>91</u>			

SIDEPAATH		
QUANTITY	FROM	TO
4,102 SF	11+00 LT	17+00 LT

COMBINATION CONCRETE CURB AND GUTTER – TYPE A MC-100.01		
QUANTITY	FROM	TO
600 LF	11+00 LT	17+00 LT

RESIDENTIAL DRIVEWAY MC - 301.01		
QUANTITY	STATION	WIDTH
40 SY	12+21 LT	14.0'
49 SY	12+47 LT	15.0'
49 SY	13+68 LT	18.0'
34 SY	14+54 LT	14.0'
24 SY	15+48 LT	10.0'
26 SY	16+40 LT	10.0'


REMOVE EXISTING PAVEMENT		
QUANTITY	FROM	TO
2,377 SF	11+00 LT	17+00 LT

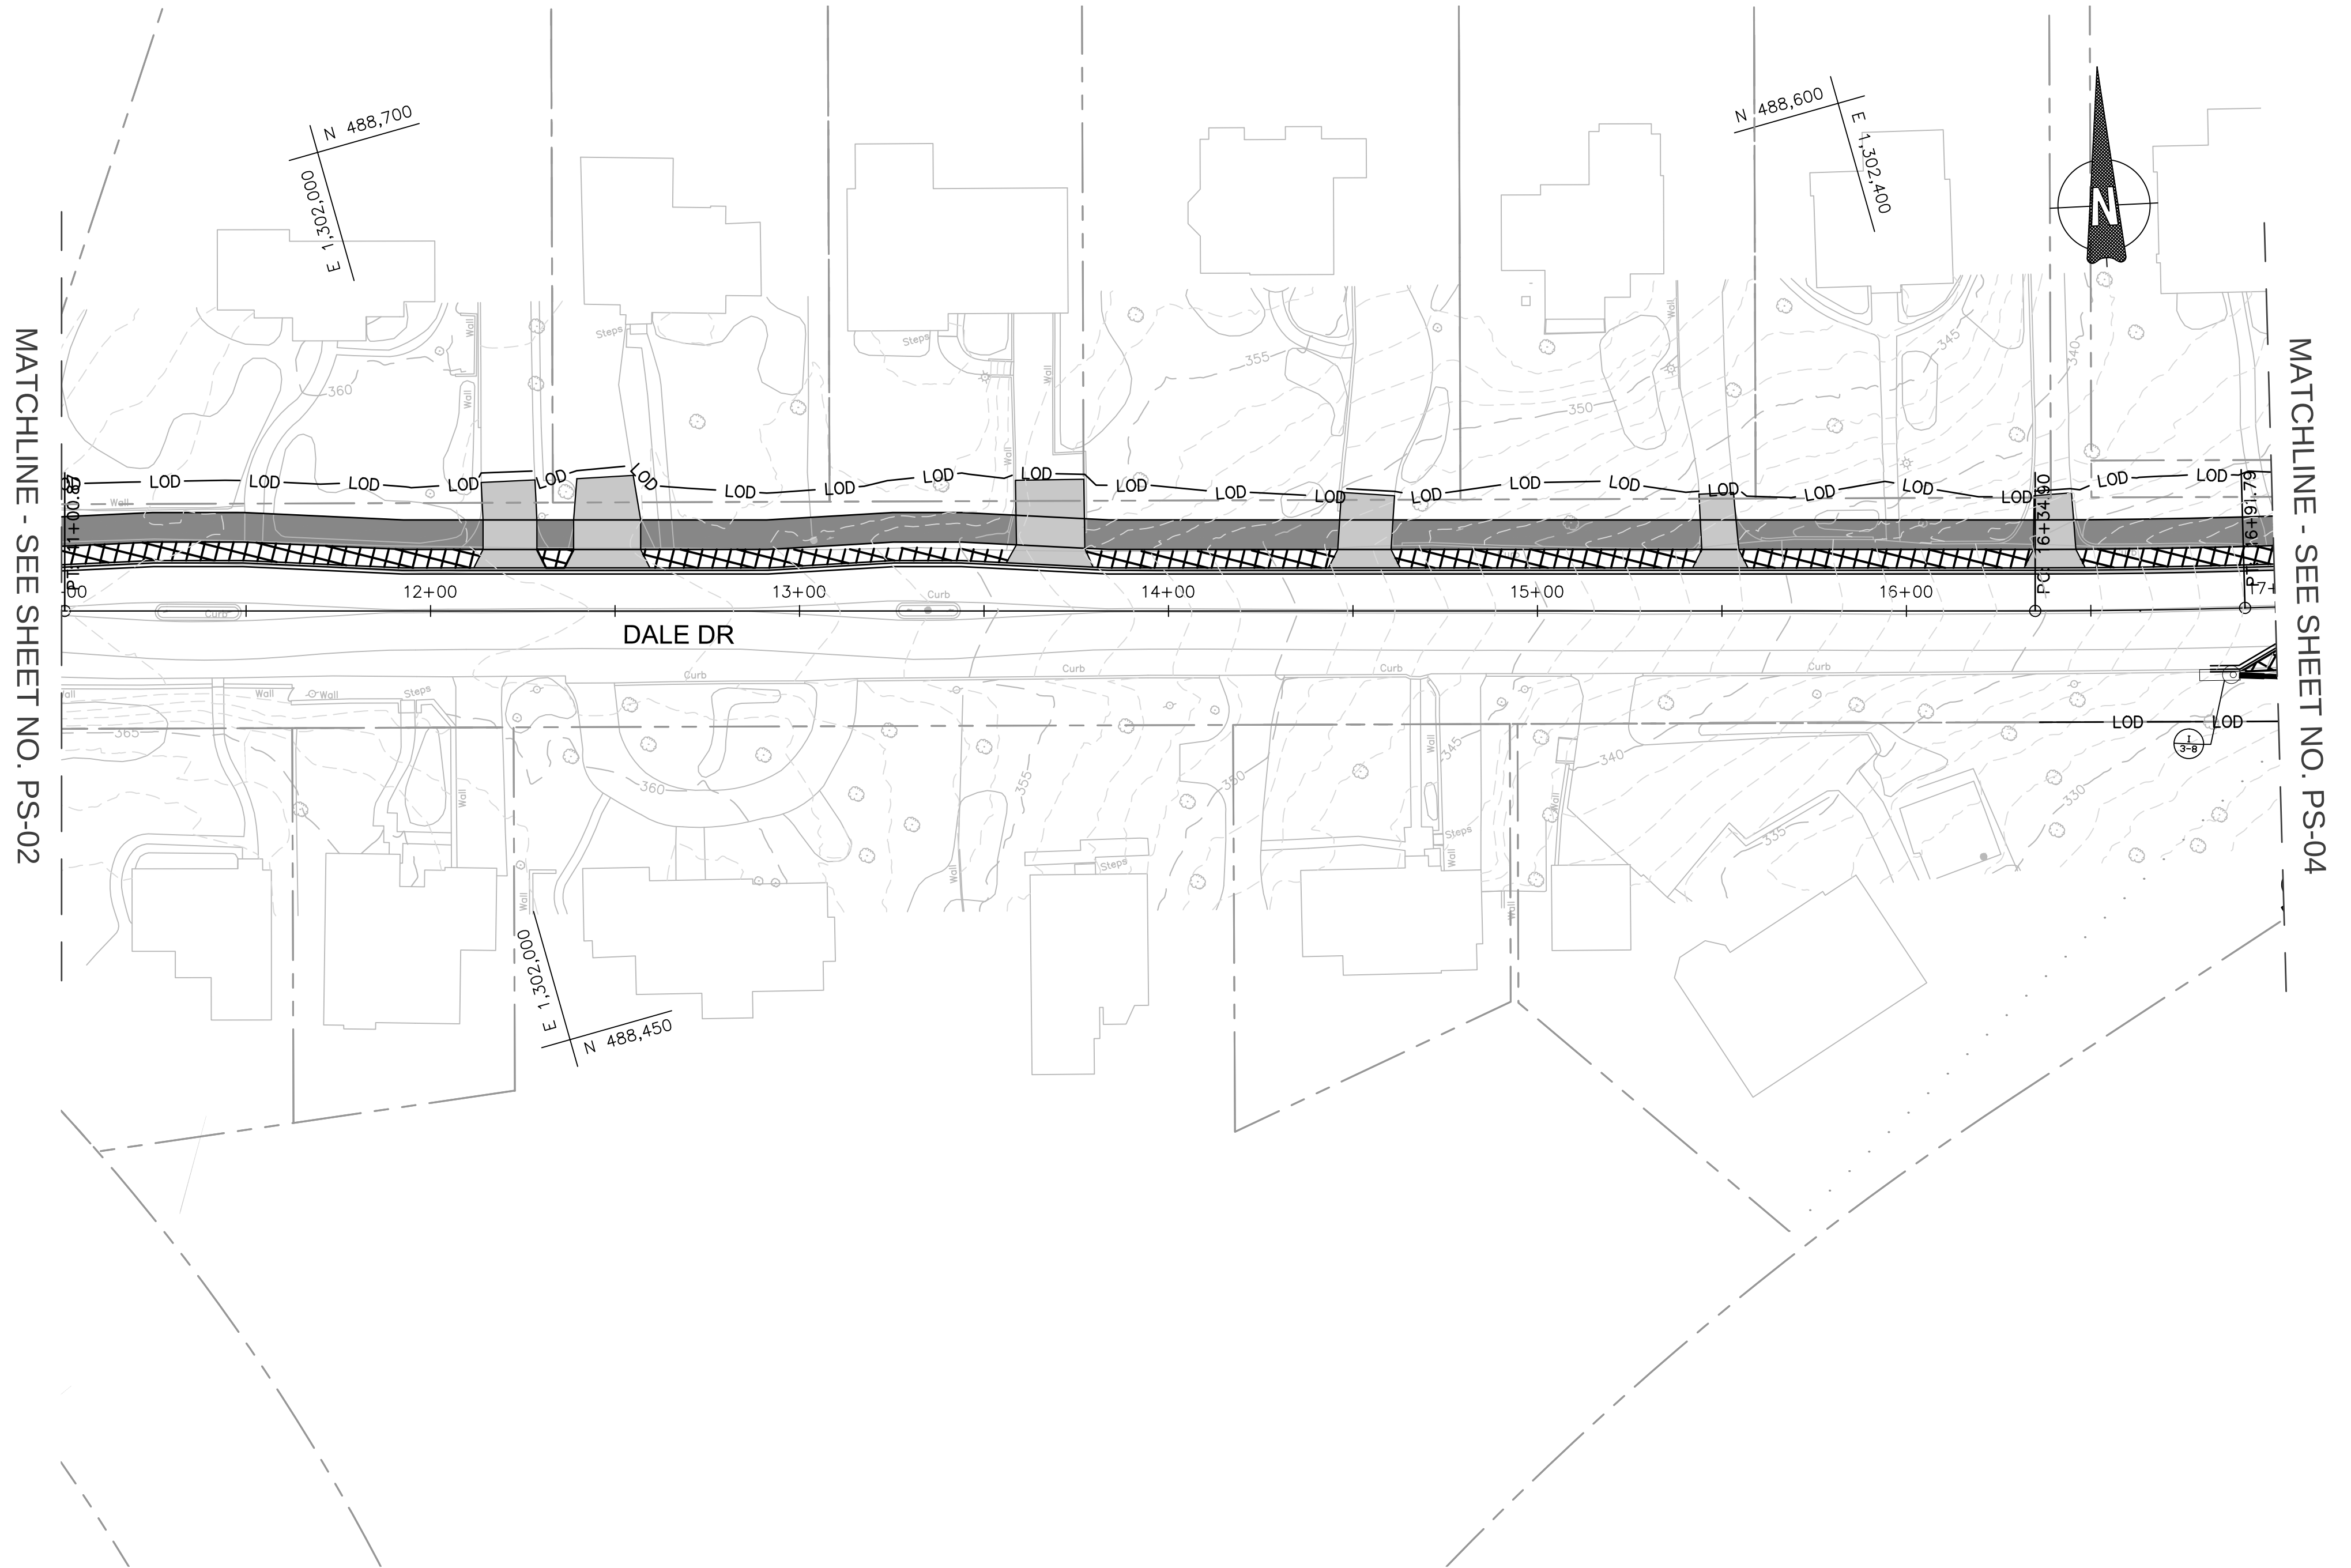

LEGEND


— LOD —	LIMIT OF DISTURBANCE		PROPOSED ASPHALT PATH/TRAIL—IMPERVIOUS
- - -	LIMIT OF GRADING		PROPOSED DRIVEWAY PAVEMENT
————	PROPOSED PAVEMENT MARKINGS		PROPOSED MILL AND OVERLAY
— TPF —	TREE PROTECTION FENCE		PROPOSED PAVEMENT REMOVAL
— TCE —	TEMPORARY CONSTRUCTION EASEMENT		PROPOSED RIP-RAP SLOPE STABILIZATION
— PE —	PERPETUAL EASEMENT		PROPOSED CONCRETE SIDEWALK
	PROPOSED FULL DEPTH RECONSTRUCTION		

35% DESIGN
NOT FOR CONSTRUCTION

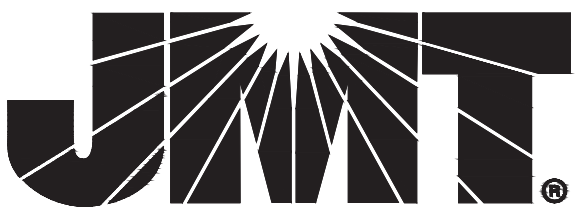[illegible]

MONTGOMERY COUNTY DEPARTMENT OF TRANSPORTATION GAITHERSBURG, MARYLAND		
RECOMMENDED FOR APPROVAL		
_____ Chief, Design Section	_____ Date	
APPROVED		
_____ Chief, Division of Transportation Engineering	_____ Date	
Designed by: <u>ADS</u>	Drawn by: <u>ADS</u>	Checked by: <u>JJR</u>

PS-03 ROADWAY PLAN

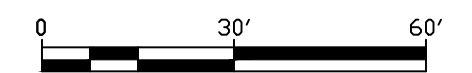DALE DRIVE
PEDESTRIAN FACILITY

SCALE: 1"=30' DATE: FEBRUARY 2020

CIP No. : 509337 SHEET 11 of 91

SIDEPATH		
QUANTITY	FROM	TO
3,081 SF	17+00 LT	21+19 LT
2,152 SF	21+00 LT	24+50 LT


COMBINATION CONCRETE CURB AND GUTTER - TYPE A MC-100.01		
QUANTITY	FROM	TO
436 LF	17+00 LT	21+27 LT
297 LF	21+62 LT	24+50 LT

DETECTABLE WARNING SURFACE MD-655.40		
QUANTITY	STATION	WIDTH
16 SF	21+19 LT	8.0'
16 SF	21+66 LT	8.0'

RESIDENTIAL DRIVEWAY MC - 301.01		
QUANTITY	STATION	WIDTH
32 SY	17+32 LT	12.0'
29 SY	19+58 LT	10.0'
23 SY	23+29 LT	10.0'
48 SY	24+09 LT	11.0'

REMOVE EXISTING PAVEMENT		
QUANTITY	FROM	TO
250 SF	16+95 RT	17+49 RT
1,506 SF	17+00 LT	20+42 LT
3,031 SF	17+86 RT	18+79 RT
369 SF	18+88 RT	19+48 RT
159 SF	20+85 LT	21+18 LT
1,246 SF	21+60 LT	24+50 RT

LEGEND	
— LOD —	LIMIT OF DISTURBANCE
---	LIMIT OF GRADING
---	PROPOSED PAVEMENT MARKINGS
— TPF —	TREE PROTECTION FENCE
— TCE —	TEMPORARY CONSTRUCTION EASEMENT
— PE —	PERPETUAL EASEMENT
■	PROPOSED FULL DEPTH RECONSTRUCTION
■	PROPOSED ASPHALT PATH/TRAIL-IMPERVIOUS
■	PROPOSED DRIVEWAY PAVEMENT
■	PROPOSED MILL AND OVERLAY
■	PROPOSED PAVEMENT REMOVAL
■	PROPOSED RIP-RAP SLOPE STABILIZATION
■	PROPOSED CONCRETE SIDEWALK

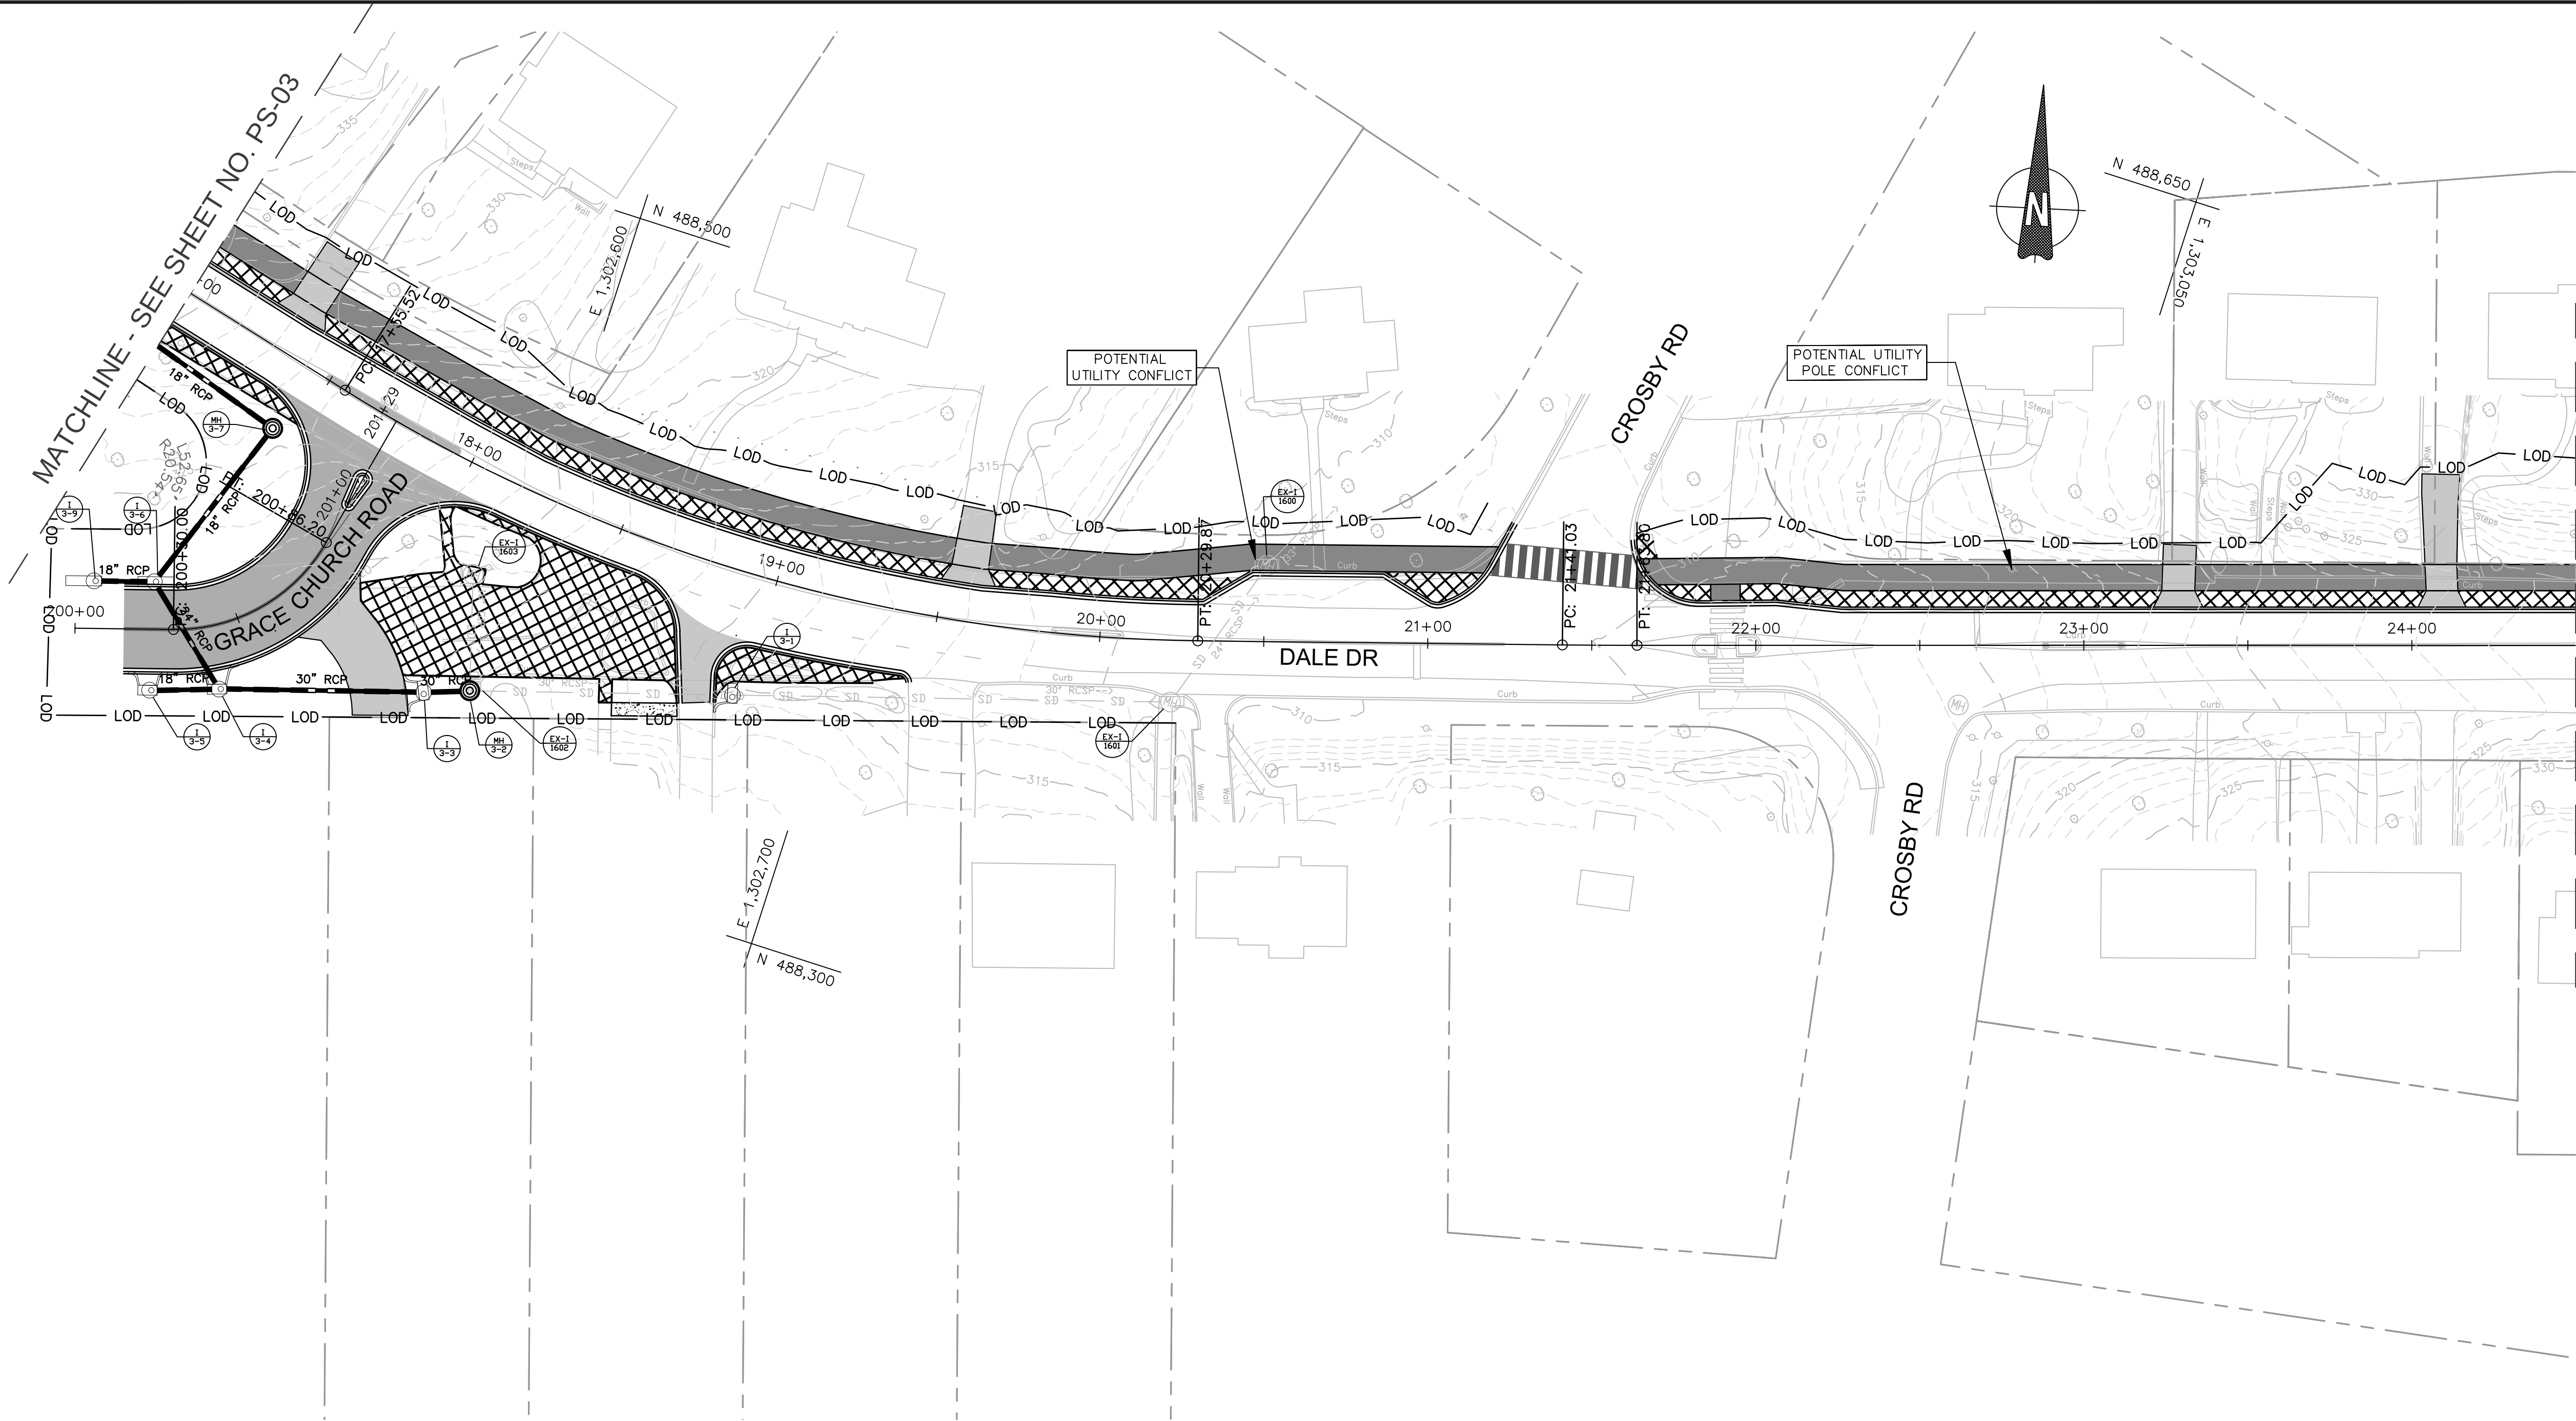

35% DESIGN
NOT FOR CONSTRUCTION

NO.	REVISION	DATE	BY

MONTGOMERY COUNTY
DEPARTMENT OF TRANSPORTATION
GAITHERSBURG, MARYLAND

RECOMMENDED FOR APPROVAL

Chief, Design Section
APPROVED _____ Date _____

Chief, Division of Transportation Engineering
APPROVED _____ Date _____

Designed by: ADS Drawn by: ADS Checked by: JJR

PS-04 ROADWAY PLAN
DALE DRIVE
PEDESTRIAN FACILITY

SCALE: 1"=30'

DATE: FEBRUARY 2020

CIP No. : 509337 SHEET 12 of 91


SIDEPATH		
QUANTITY	FROM	TO
1,410 SF	24+50 LT	26+34 LT
2,936 SF	26+70 LT	30+54 LT
829 SF	30+90 LT	32+00 LT

COMBINATION CONCRETE CURB AND GUTTER – TYPE A MC-100.01		
QUANTITY	FROM	TO
208 LF	24+50 LT	26+41 LT
427 LF	26+62 LT	30+57 LT
143 LF	30+83 LT	32+00 LT

DETECTABLE WARNING SURFACE MD-655.40		
QUANTITY	STATION	WIDTH
16 SF	26+34 LT	8.0'
16 SF	26+70 LT	8.0'
16 SF	30+54 LT	8.0'
16 SF	30+94 LT	8.0'

RESIDENTIAL DRIVEWAY MC - 301.01		
QUANTITY	STATION	WIDTH
23 SY	25+50 LT	9.0'
37 SY	27+80 LT	15.0'
23 SY	28+41 LT	9.0'
19 SY	28+96 LT	8.0'
32 SY	31+42 LT	12.0'

REMOVE EXISTING PAVEMENT		
QUANTITY	FROM	TO
911 SF	24+50 LT	26+42 LT
1,680 SF	26+63 LT	30+57 LT
558 SF	30+83 LT	32+00 LT

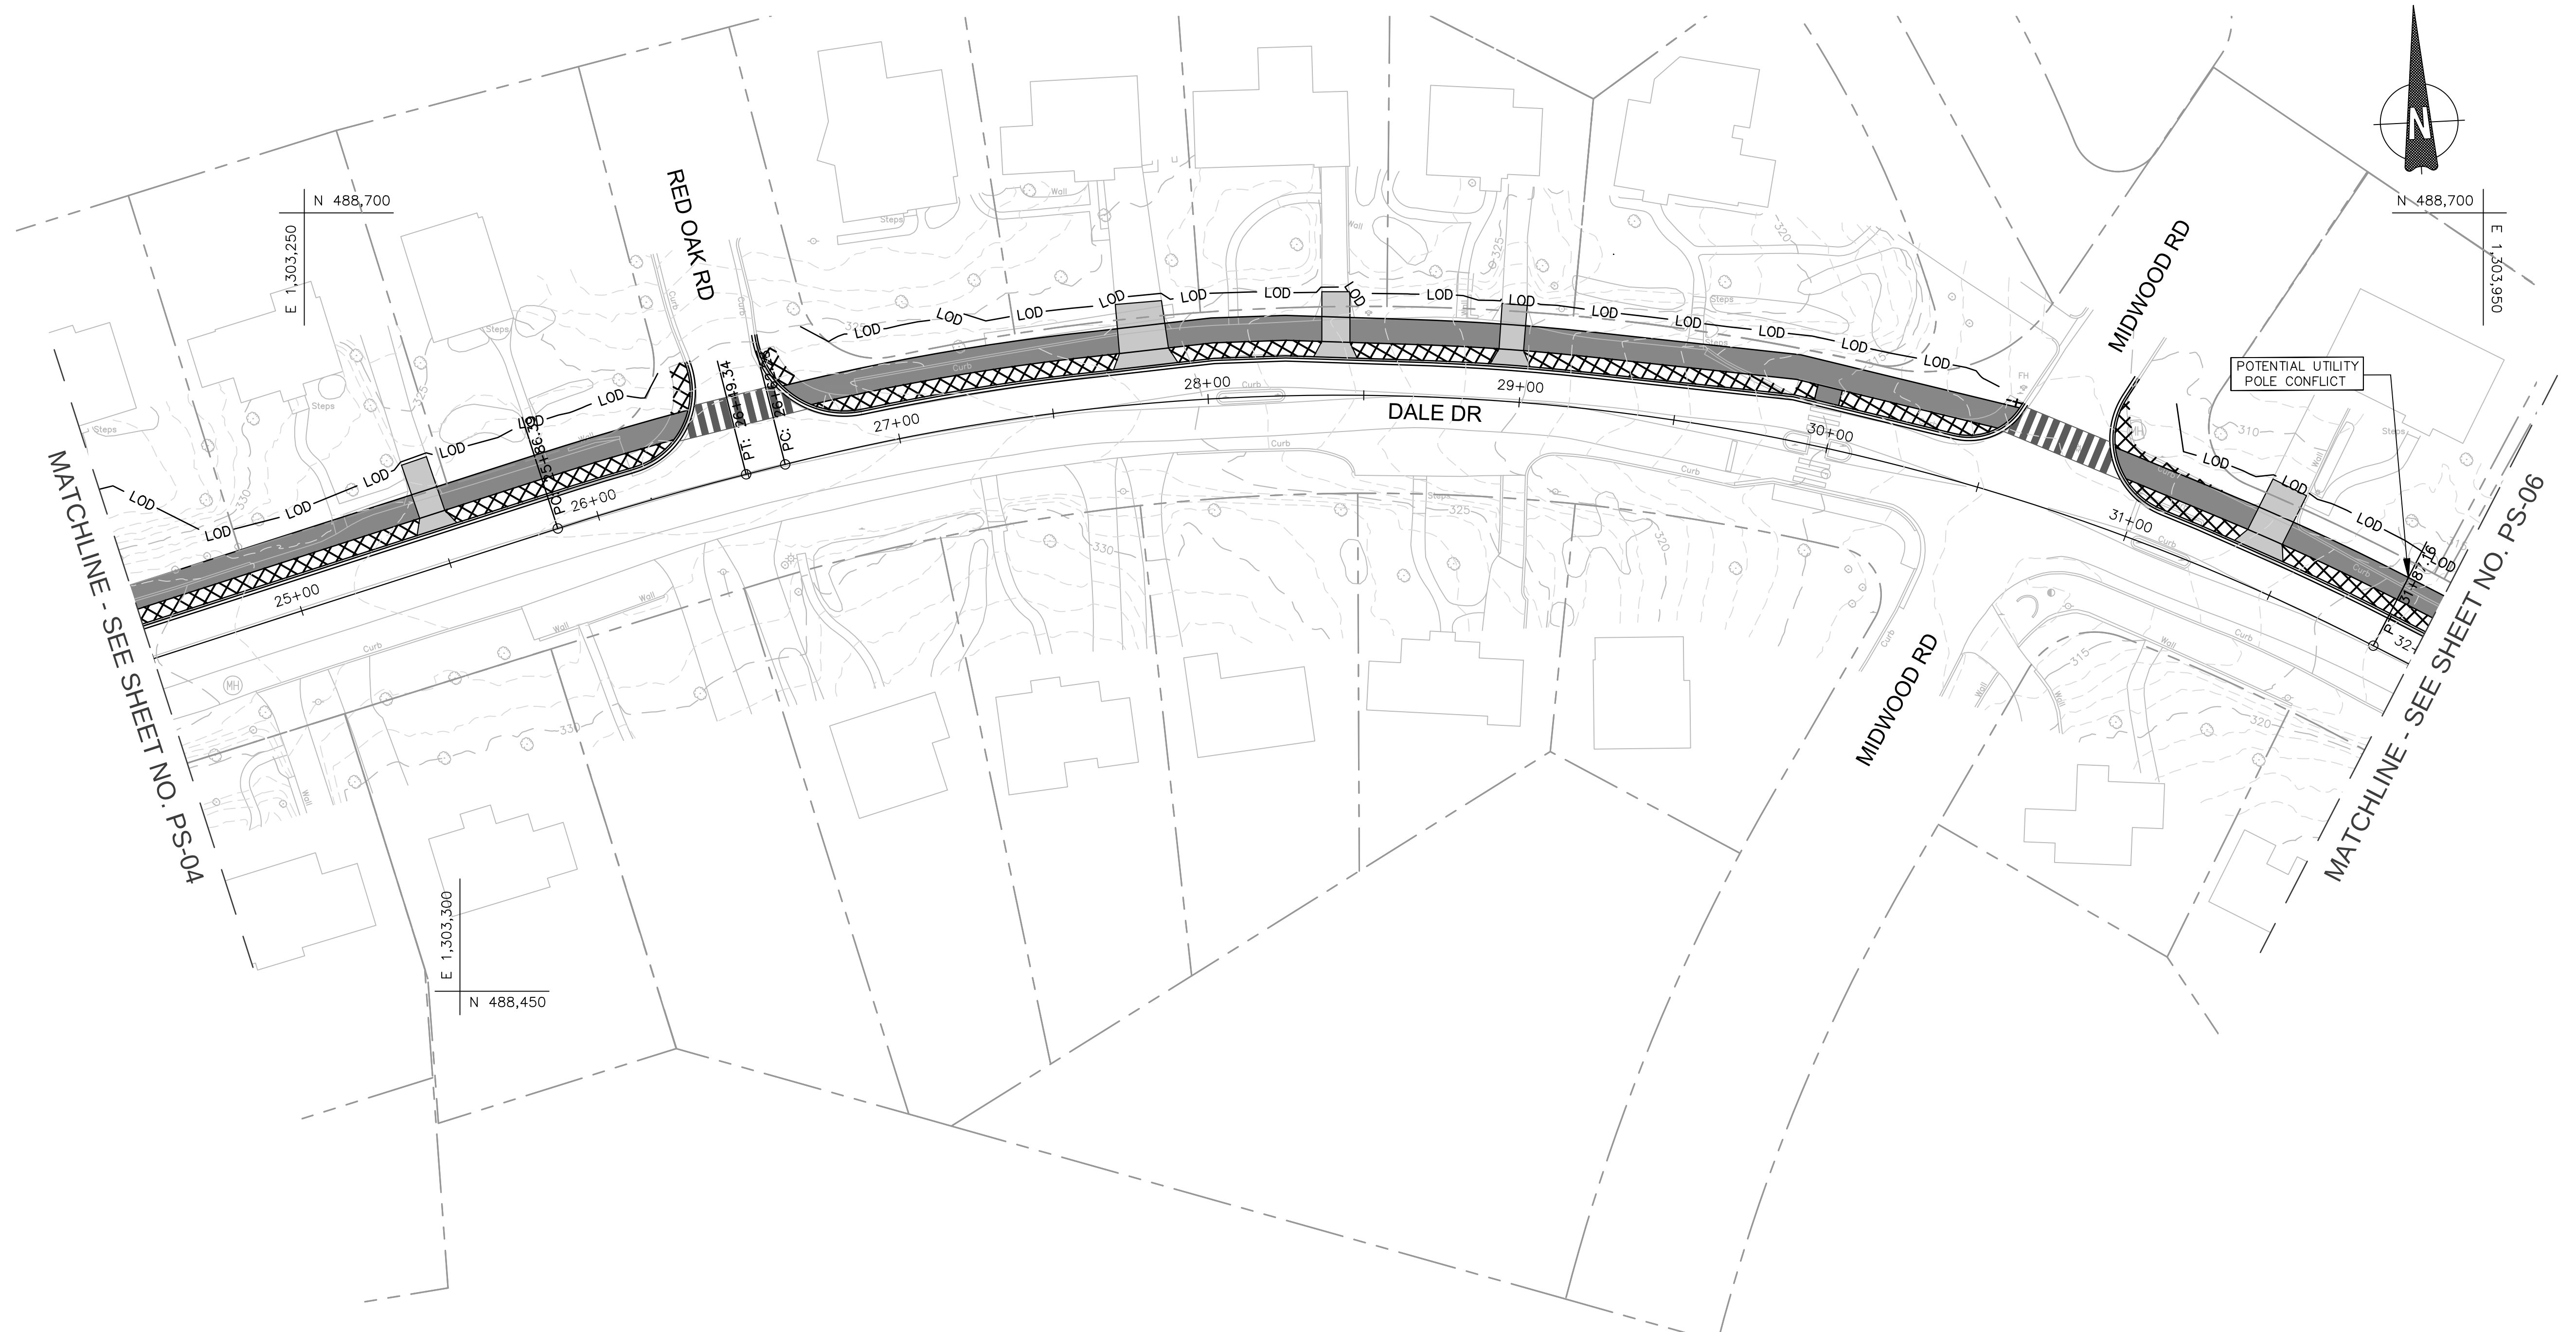

LEGEND


— LDB —	LIMIT OF DISTURBANCE		PROPOSED ASPHALT PATH/TRAIL—IMPERVIOUS
— — —	LIMIT OF GRADING		PROPOSED DRIVEWAY PAVEMENT
————	PROPOSED PAVEMENT MARKINGS		PROPOSED MILL AND OVERLAY
— TPF —	TREE PROTECTION FENCE		PROPOSED PAVEMENT REMOVAL
— TCE —	TEMPORARY CONSTRUCTION EASEMENT		PROPOSED RIP-RAP SLOPE STABILIZATION
— PE —	PERPETUAL EASEMENT		PROPOSED CONCRETE SIDEWALK
	PROPOSED FULL DEPTH RECONSTRUCTION		

35% DESIGN NOT FOR CONSTRUCTION				MONTGOMERY COUNTY DEPARTMENT OF TRANSPORTATION GAITHERSBURG, MARYLAND				PS-05 ROADWAY PLAN			
				RECOMMENDED FOR APPROVAL				DALE DRIVE PEDESTRIAN FACILITY			
				Chief, Design Section _____ Date _____ APPROVED							
				Chief, Division of Transportation Engineering _____ Date _____				SCALE: 1"=30' DATE: FEBRUARY 2020			
NO.	REVISION	DATE	BY	Designed by: <u>ADS</u> Drawn by: <u>ADS</u> Checked by: <u>JJR</u>				CIP No.: <u>509337</u> SHEET <u>13</u> of <u>91</u>			

COMBINATION CONCRETE CURB AND GUTTER – TYPE A MC-100.01		
QUANTITY	FROM	TO
174 LF	32+00 LT	33+60 LT
585 LF	33+84 LT	39+50 LT

RESIDENTIAL DRIVEWAY MC - 301.01		
QUANTITY	STATION	WIDTH
30 SY	32+09 LT	12.0'
31 SY	32+80 LT	12.0'
23 SY	34+48 LT	10.0'
50 SY	35+74 LT	18.0'
65 SY	36+50 LT	18.0'
56 SY	37+45 LT	21.0'


REMOVE EXISTING PAVEMENT		
QUANTITY	FROM	TO
595 SF	32+00 LT	33+60 LT
1,418 SF	33+87 LT	37+75 LT

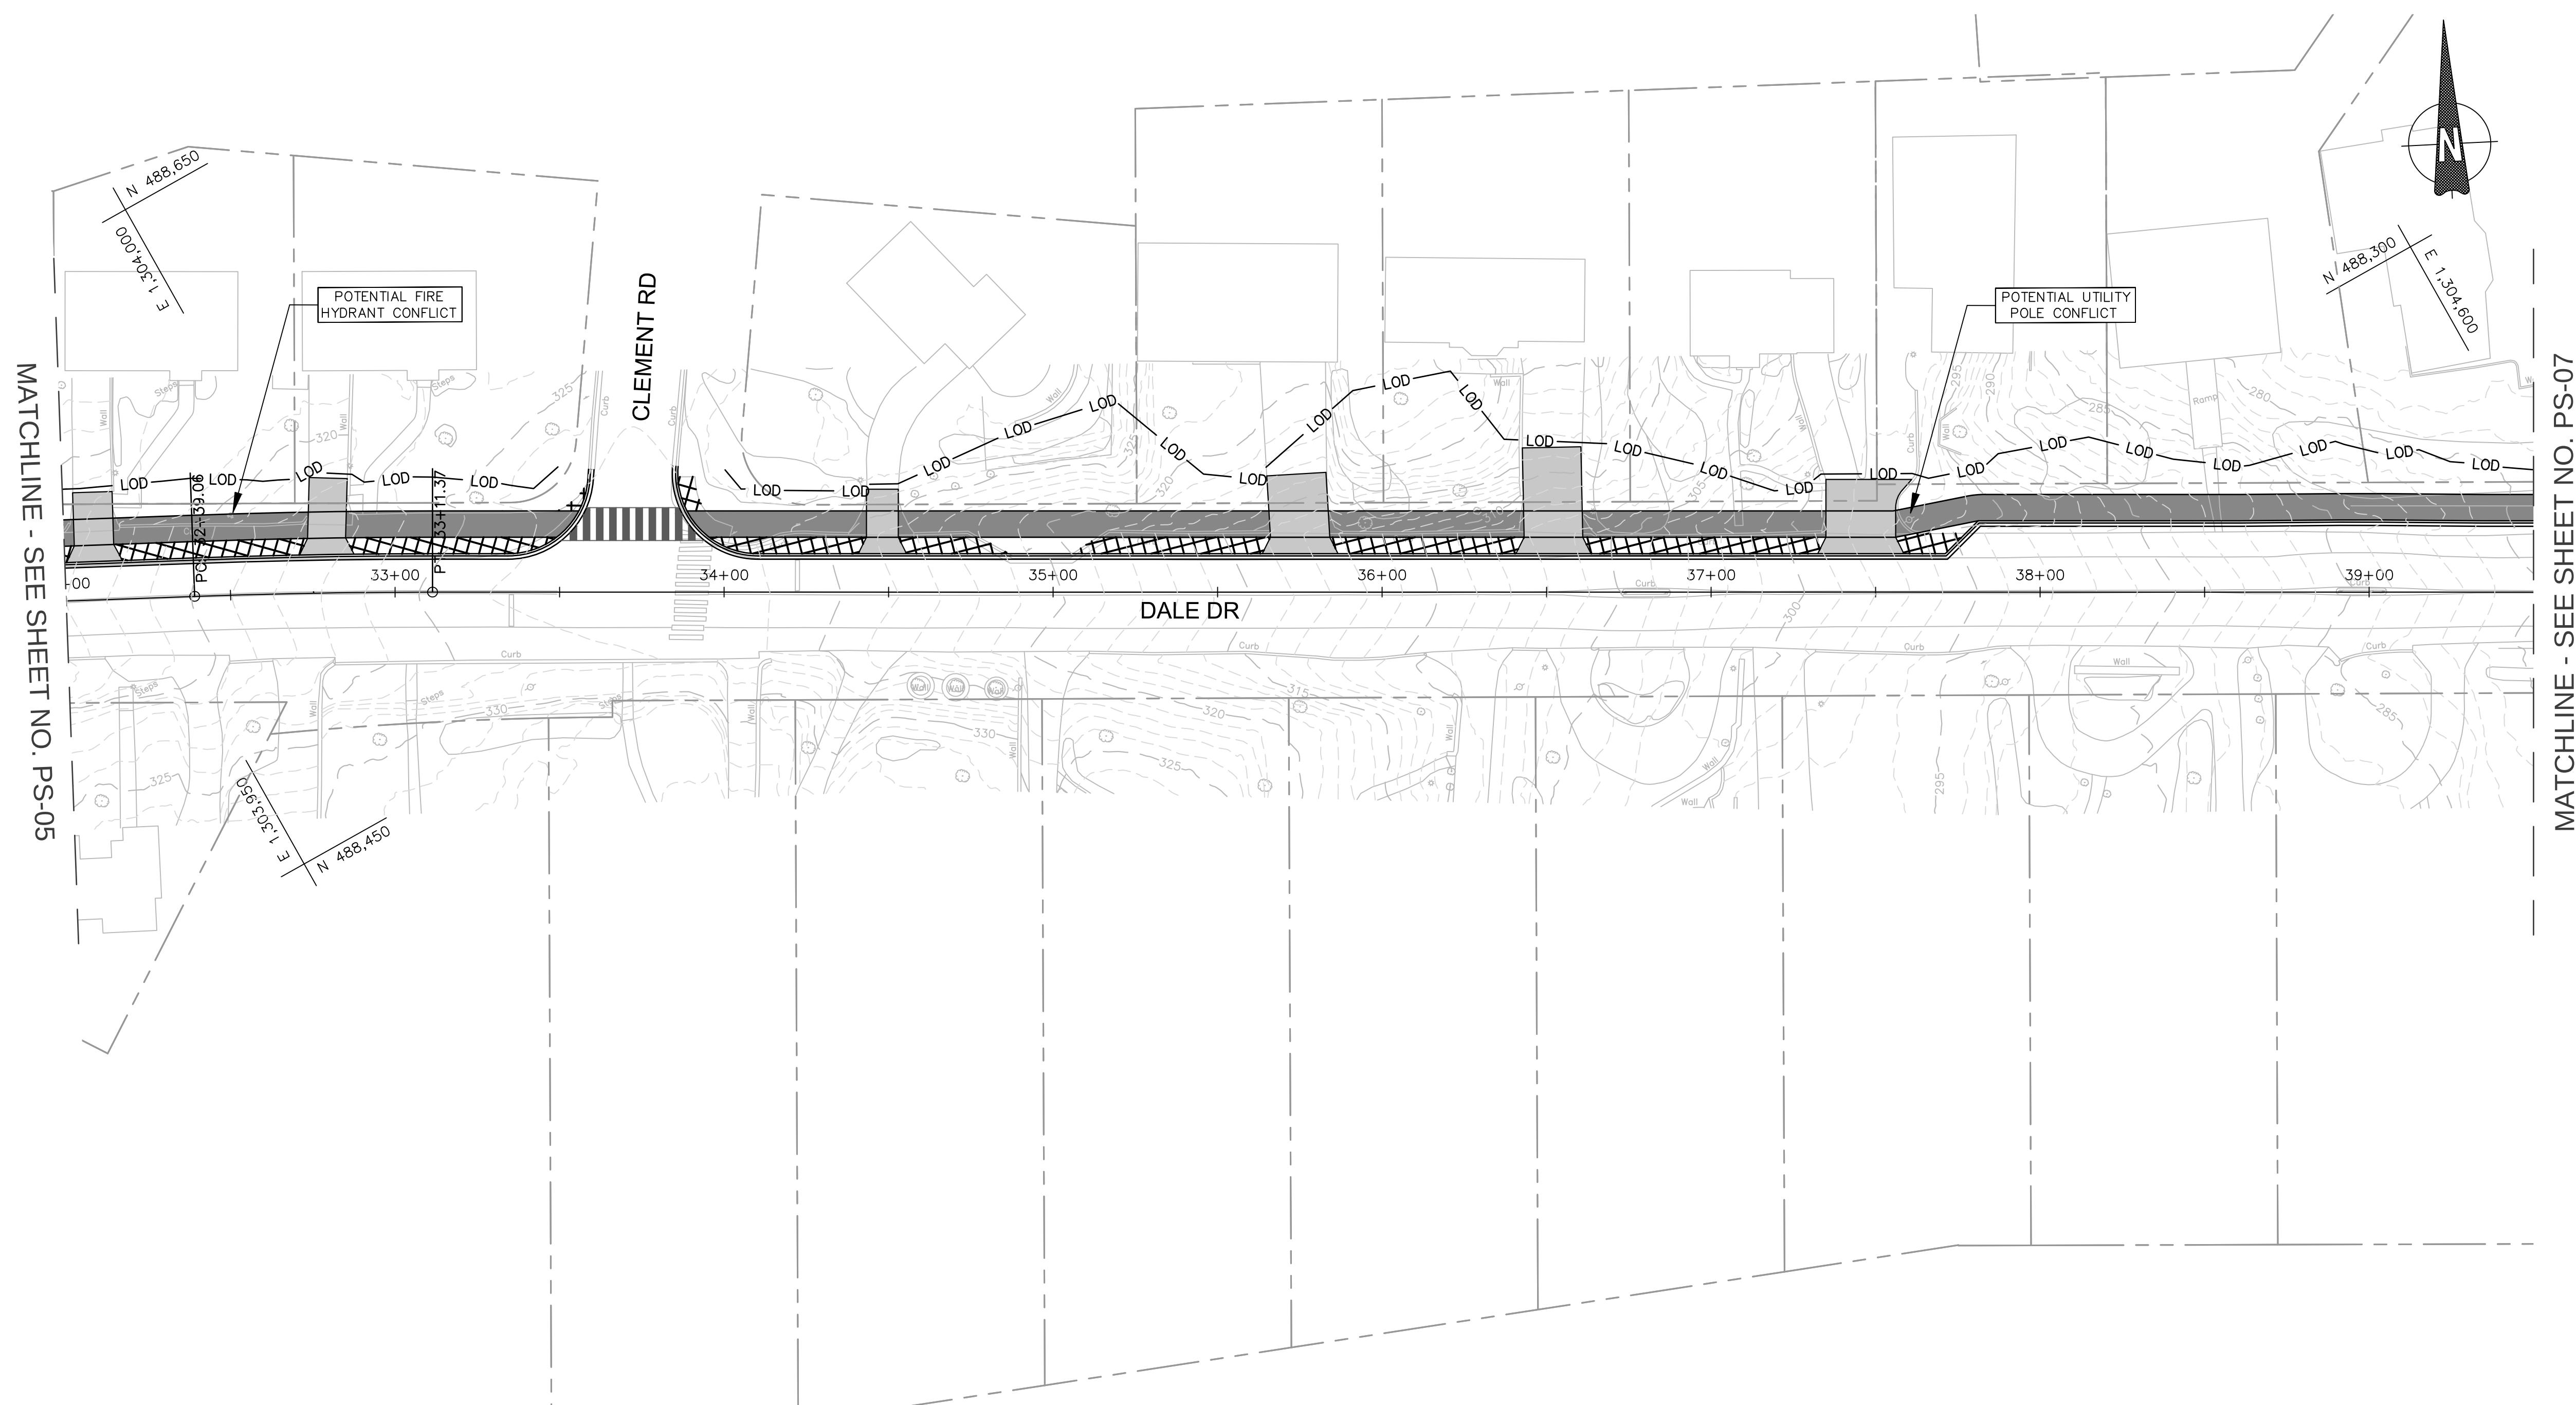



LEGEND


— LDD —	LIMIT OF DISTURBANCE		PROPOSED ASPHALT PATH/TRAIL—IMPERVIOUS
— — —	LIMIT OF GRADING		PROPOSED DRIVEWAY PAVEMENT
————	PROPOSED PAVEMENT MARKINGS		PROPOSED MILL AND OVERLAY
— TPF —	TREE PROTECTION FENCE		PROPOSED PAVEMENT REMOVAL
— TCE —	TEMPORARY CONSTRUCTION EASEMENT		PROPOSED RIP-RAP SLOPE STABILIZATION
— PE —	PERPETUAL EASEMENT		PROPOSED CONCRETE SIDEWALK
	PROPOSED FULL DEPTH RECONSTRUCTION		

35% DESIGN NOT FOR CONSTRUCTION				MONTGOMERY COUNTY DEPARTMENT OF TRANSPORTATION GAITHERSBURG, MARYLAND				PS-06 ROADWAY PLAN			
				RECOMMENDED FOR APPROVAL				DALE DRIVE PEDESTRIAN FACILITY			
				_____ Chief, Design Section APPROVED				_____ Date			
				_____ Chief, Division of Transportation Engineering				_____ Date			
NO. REVISION DATE BY				Designed by: <u>ADS</u> Drawn by: <u>ADS</u> Checked by: <u>JJR</u>				CIP No. : <u>509337</u> SHEET <u>14</u> of <u>91</u>			



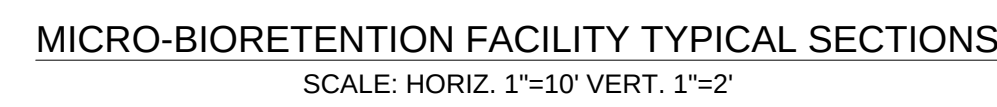


ABANDON EXISTING PIPE

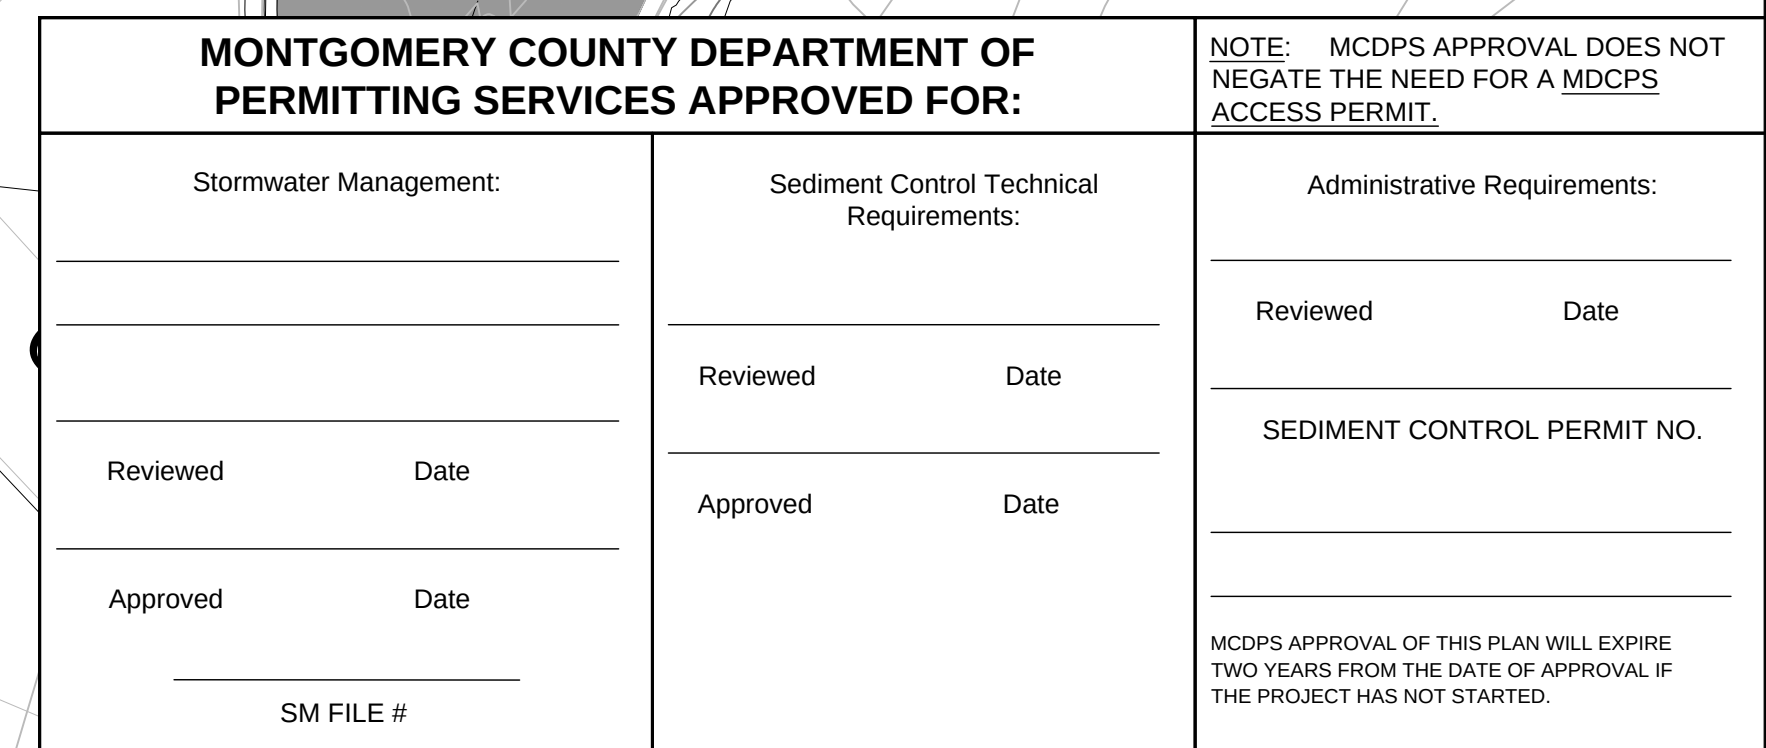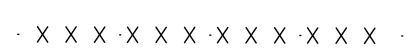Project No. : 509337 SHEET 28 of 91

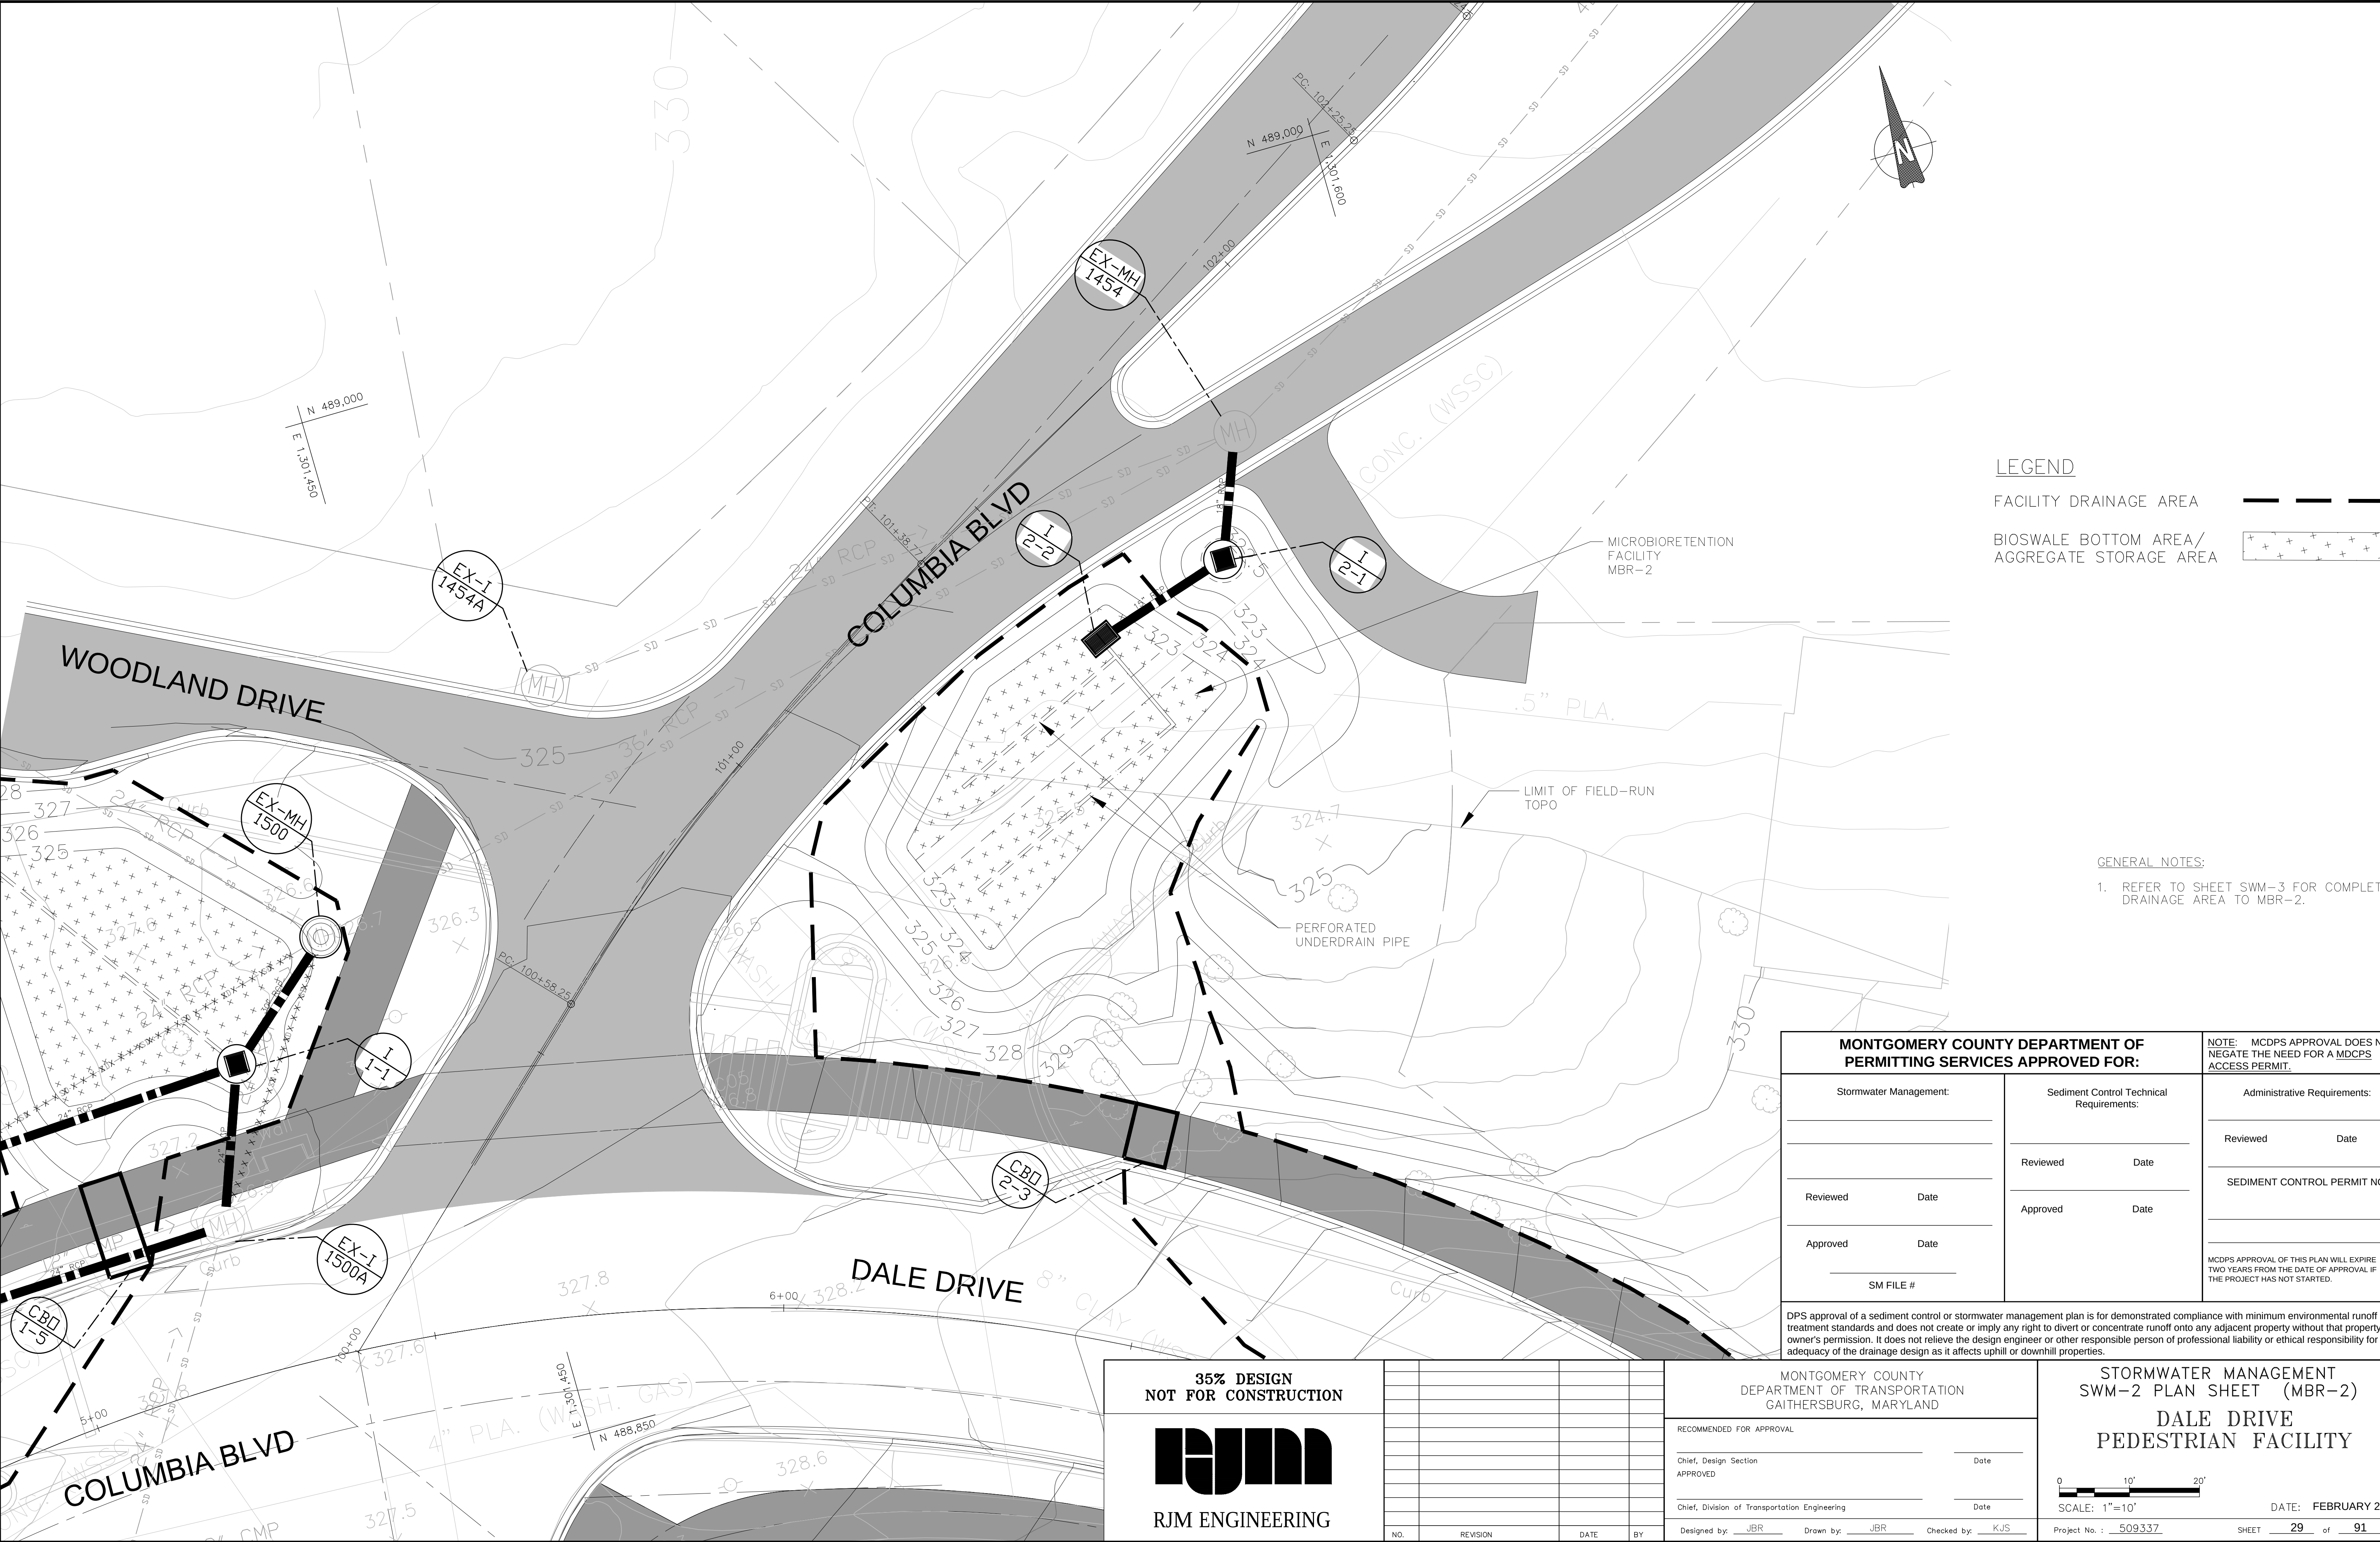






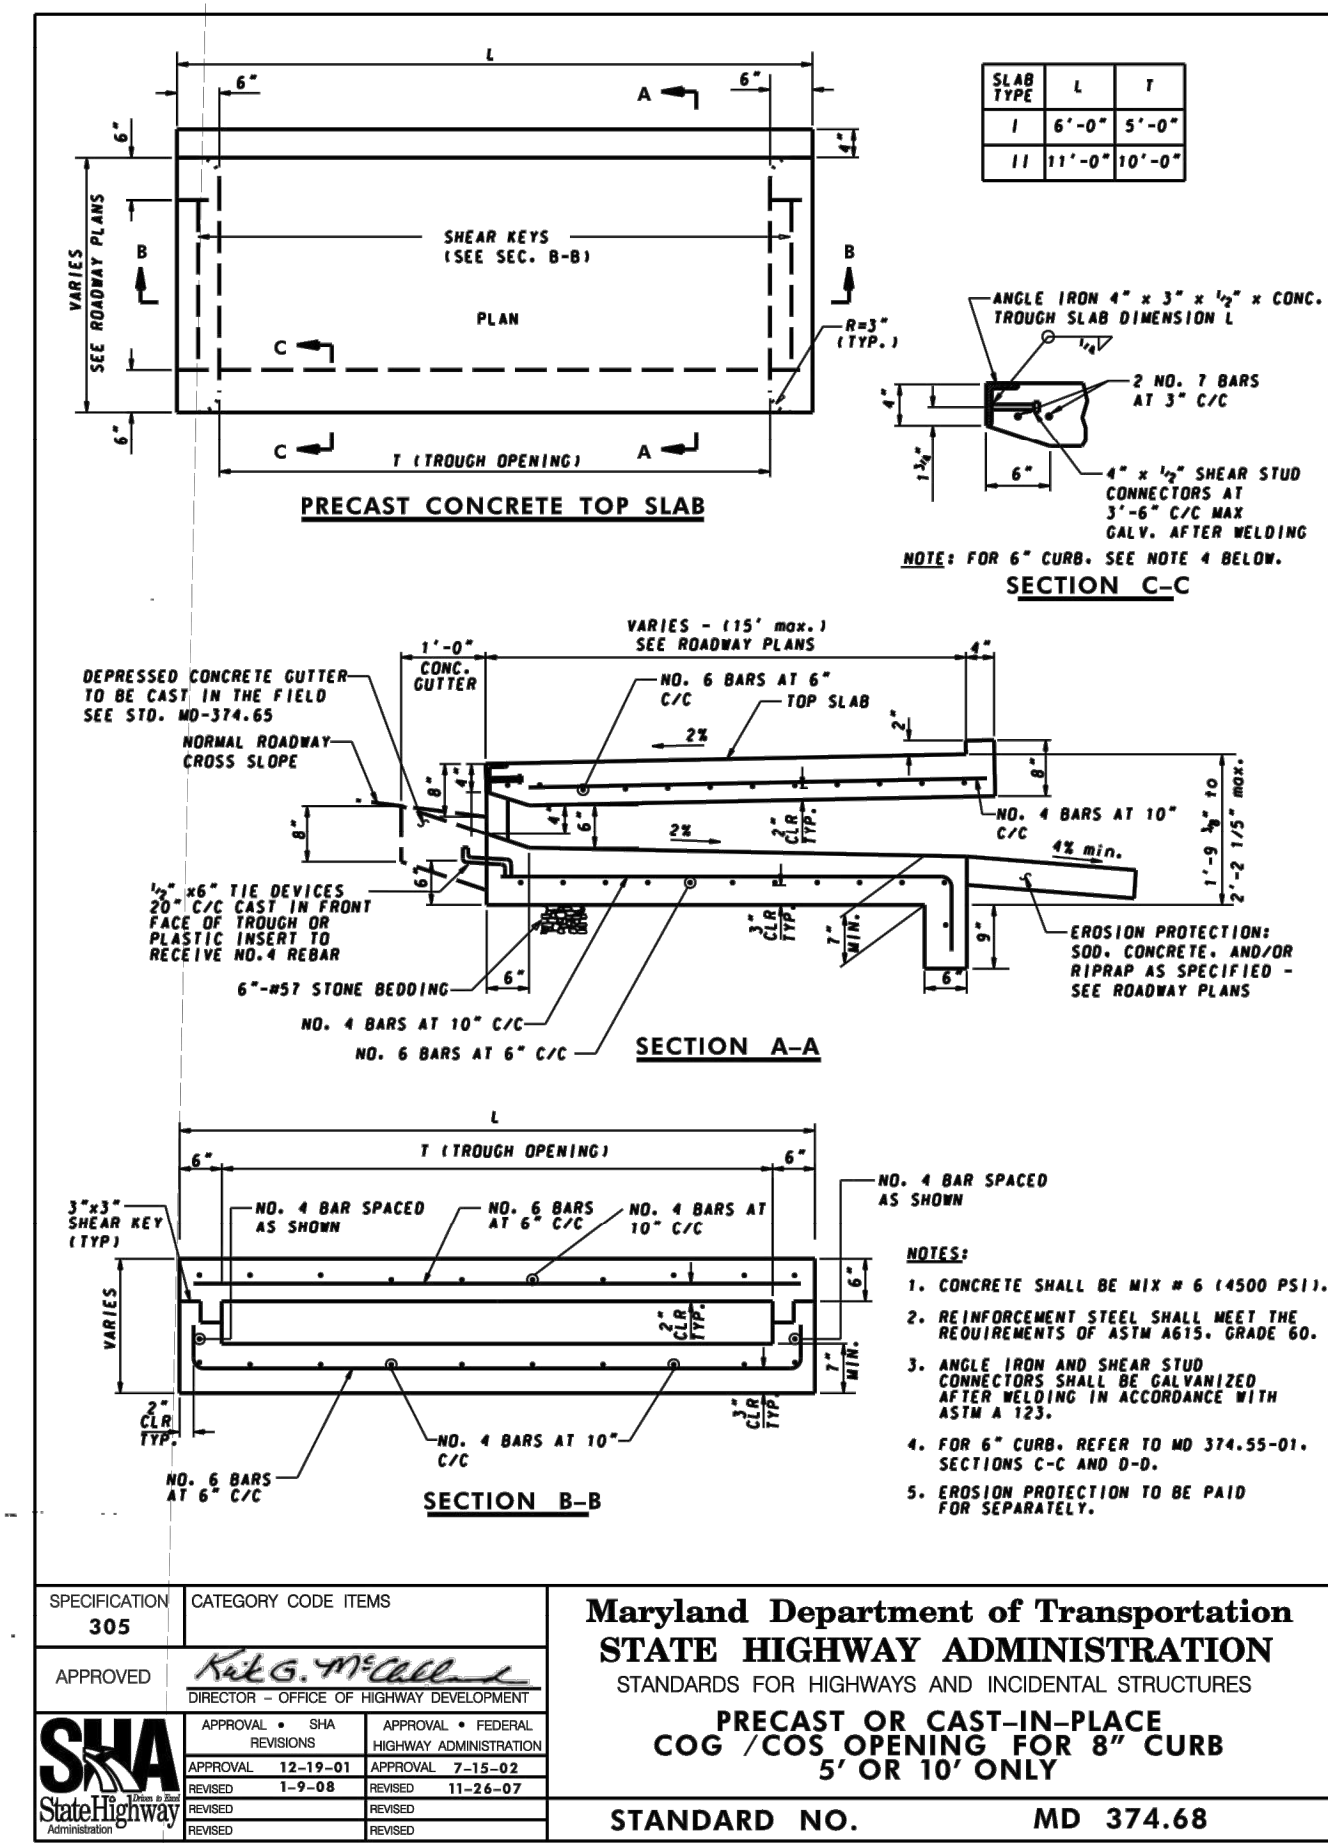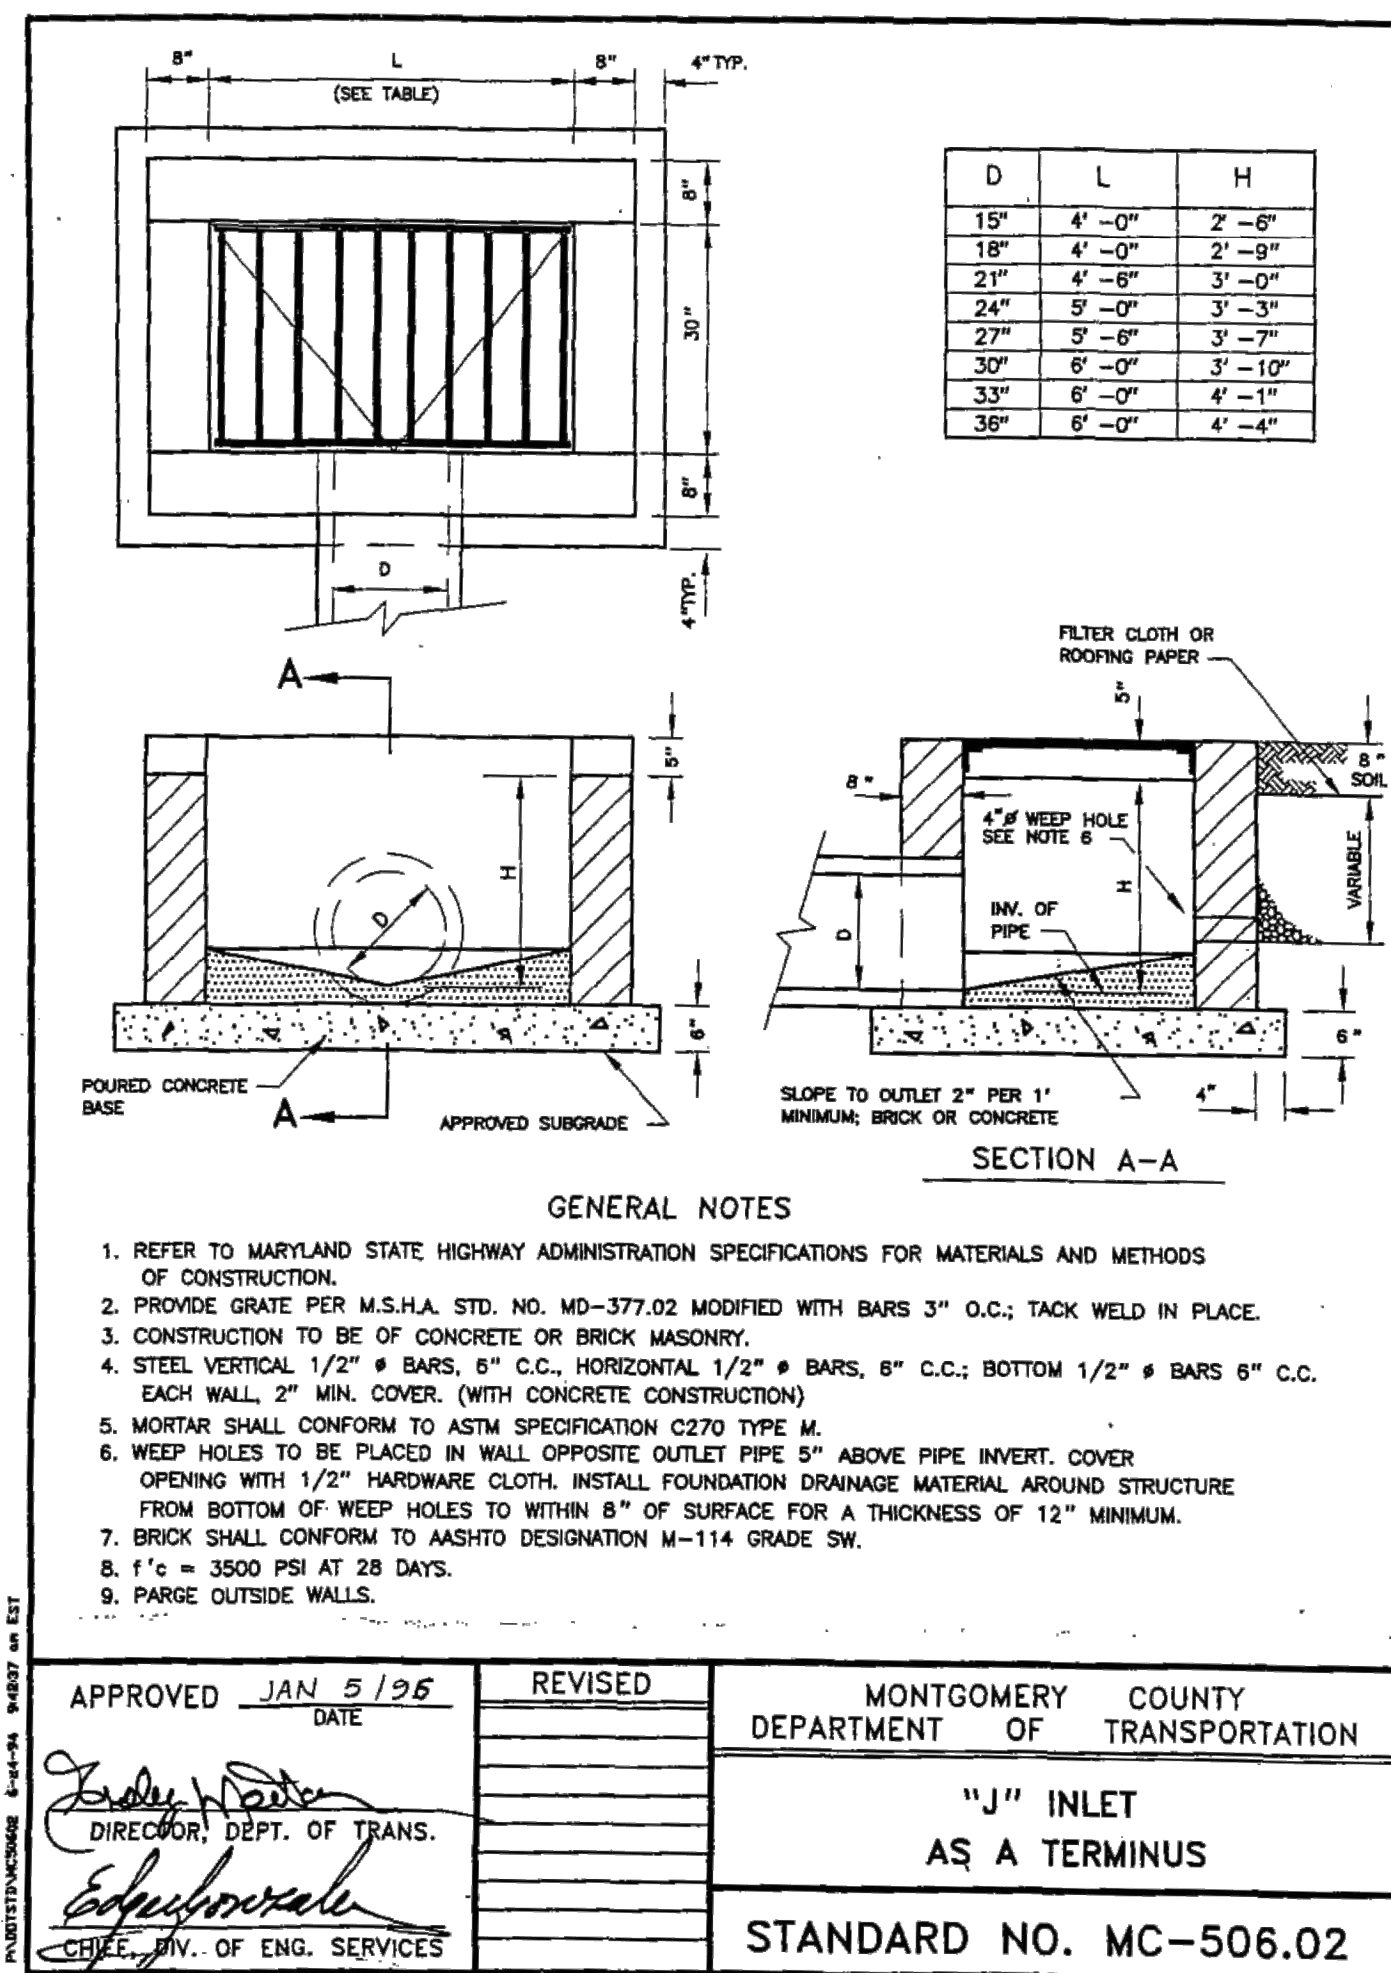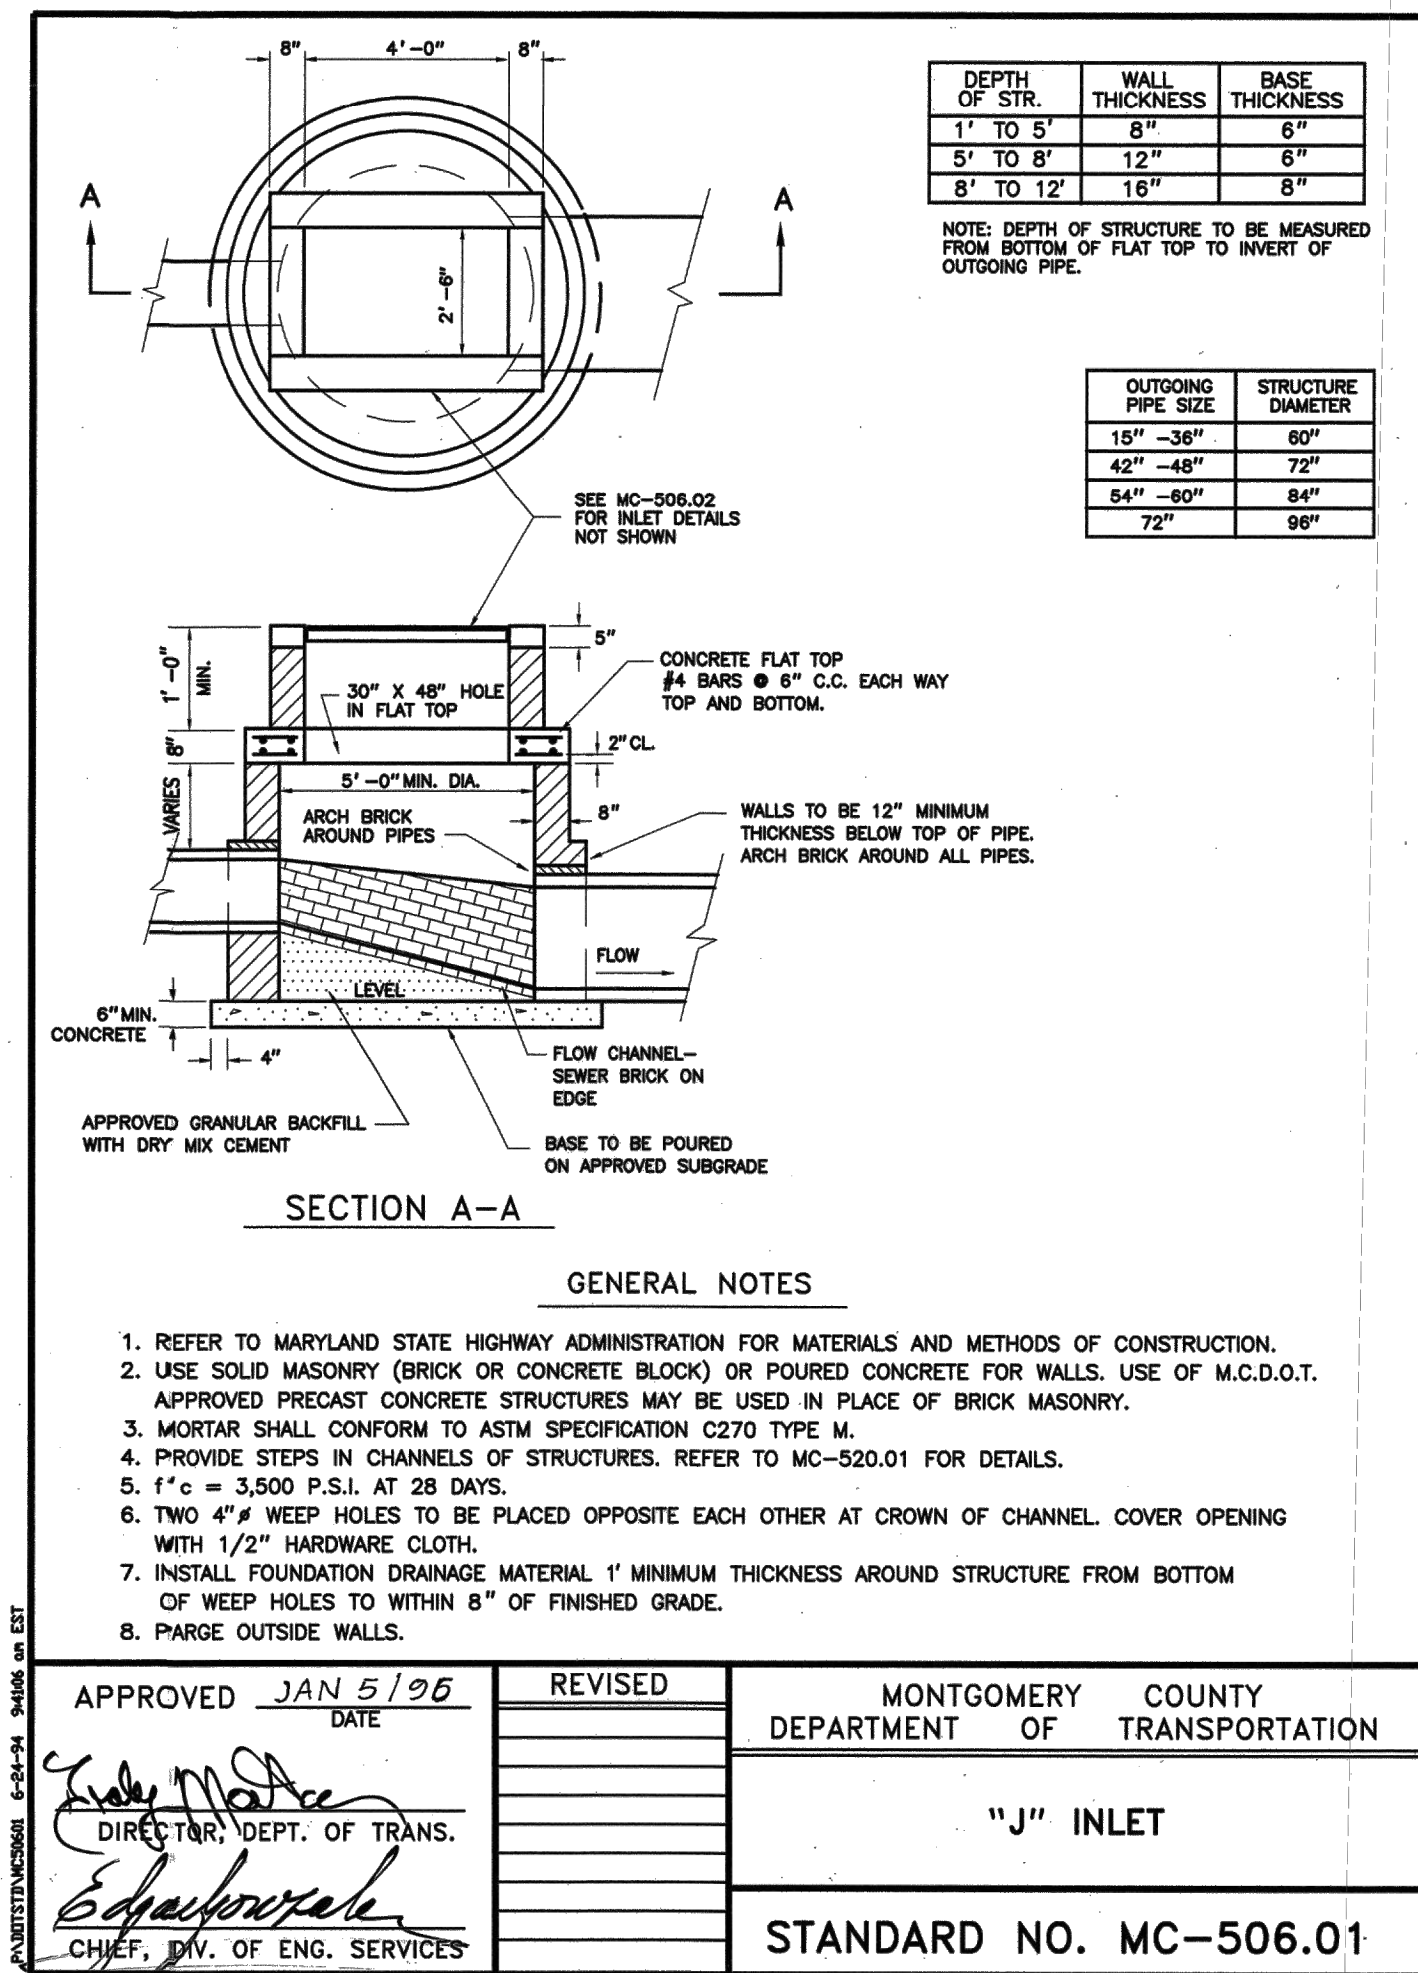

MONTGOMERY COUNTY DEPARTMENT OF PERMITTING SERVICES APPROVED FOR:		NOTE: MCDPS APPROVAL DOES NOT NEGATE THE NEED FOR A MCDPS ACCESS PERMIT.
Stormwater Management:	Sediment Control Technical Requirements:	Administrative Requirements:
Reviewed	Reviewed	Reviewed
Date	Date	Date
Approved	Approved	Approved
Date	Date	Date
SM FILE #		

DPS approval of a sediment control or stormwater management plan is for demonstrated compliance with minimum environmental runoff treatment standards and does not create or imply any right to divert or concentrate runoff onto any adjacent property without that property owner's permission. It does not relieve the design engineer or other responsible person of professional liability or ethical responsibility for the adequacy of the drainage design as it affects uphill or downhill properties.

35% DESIGN NOT FOR CONSTRUCTION		MONTGOMERY COUNTY DEPARTMENT OF TRANSPORTATION GAITHERSBURG, MARYLAND		DT-01 STANDARD DETAILS	
		RECOMMENDED FOR APPROVAL		DALE DRIVE PEDESTRIAN FACILITY	
		Chief, Design Section APPROVED			
Chief, Division of Transportation Engineering		Date		SCALE: NOT TO SCALE	
Designed by: JBR		Drawn by: JBR		DATE: FEBRUARY 2020	
NO.		REVISION		Project No.: 509337	
DATE		BY		SHEET 31 of 91	

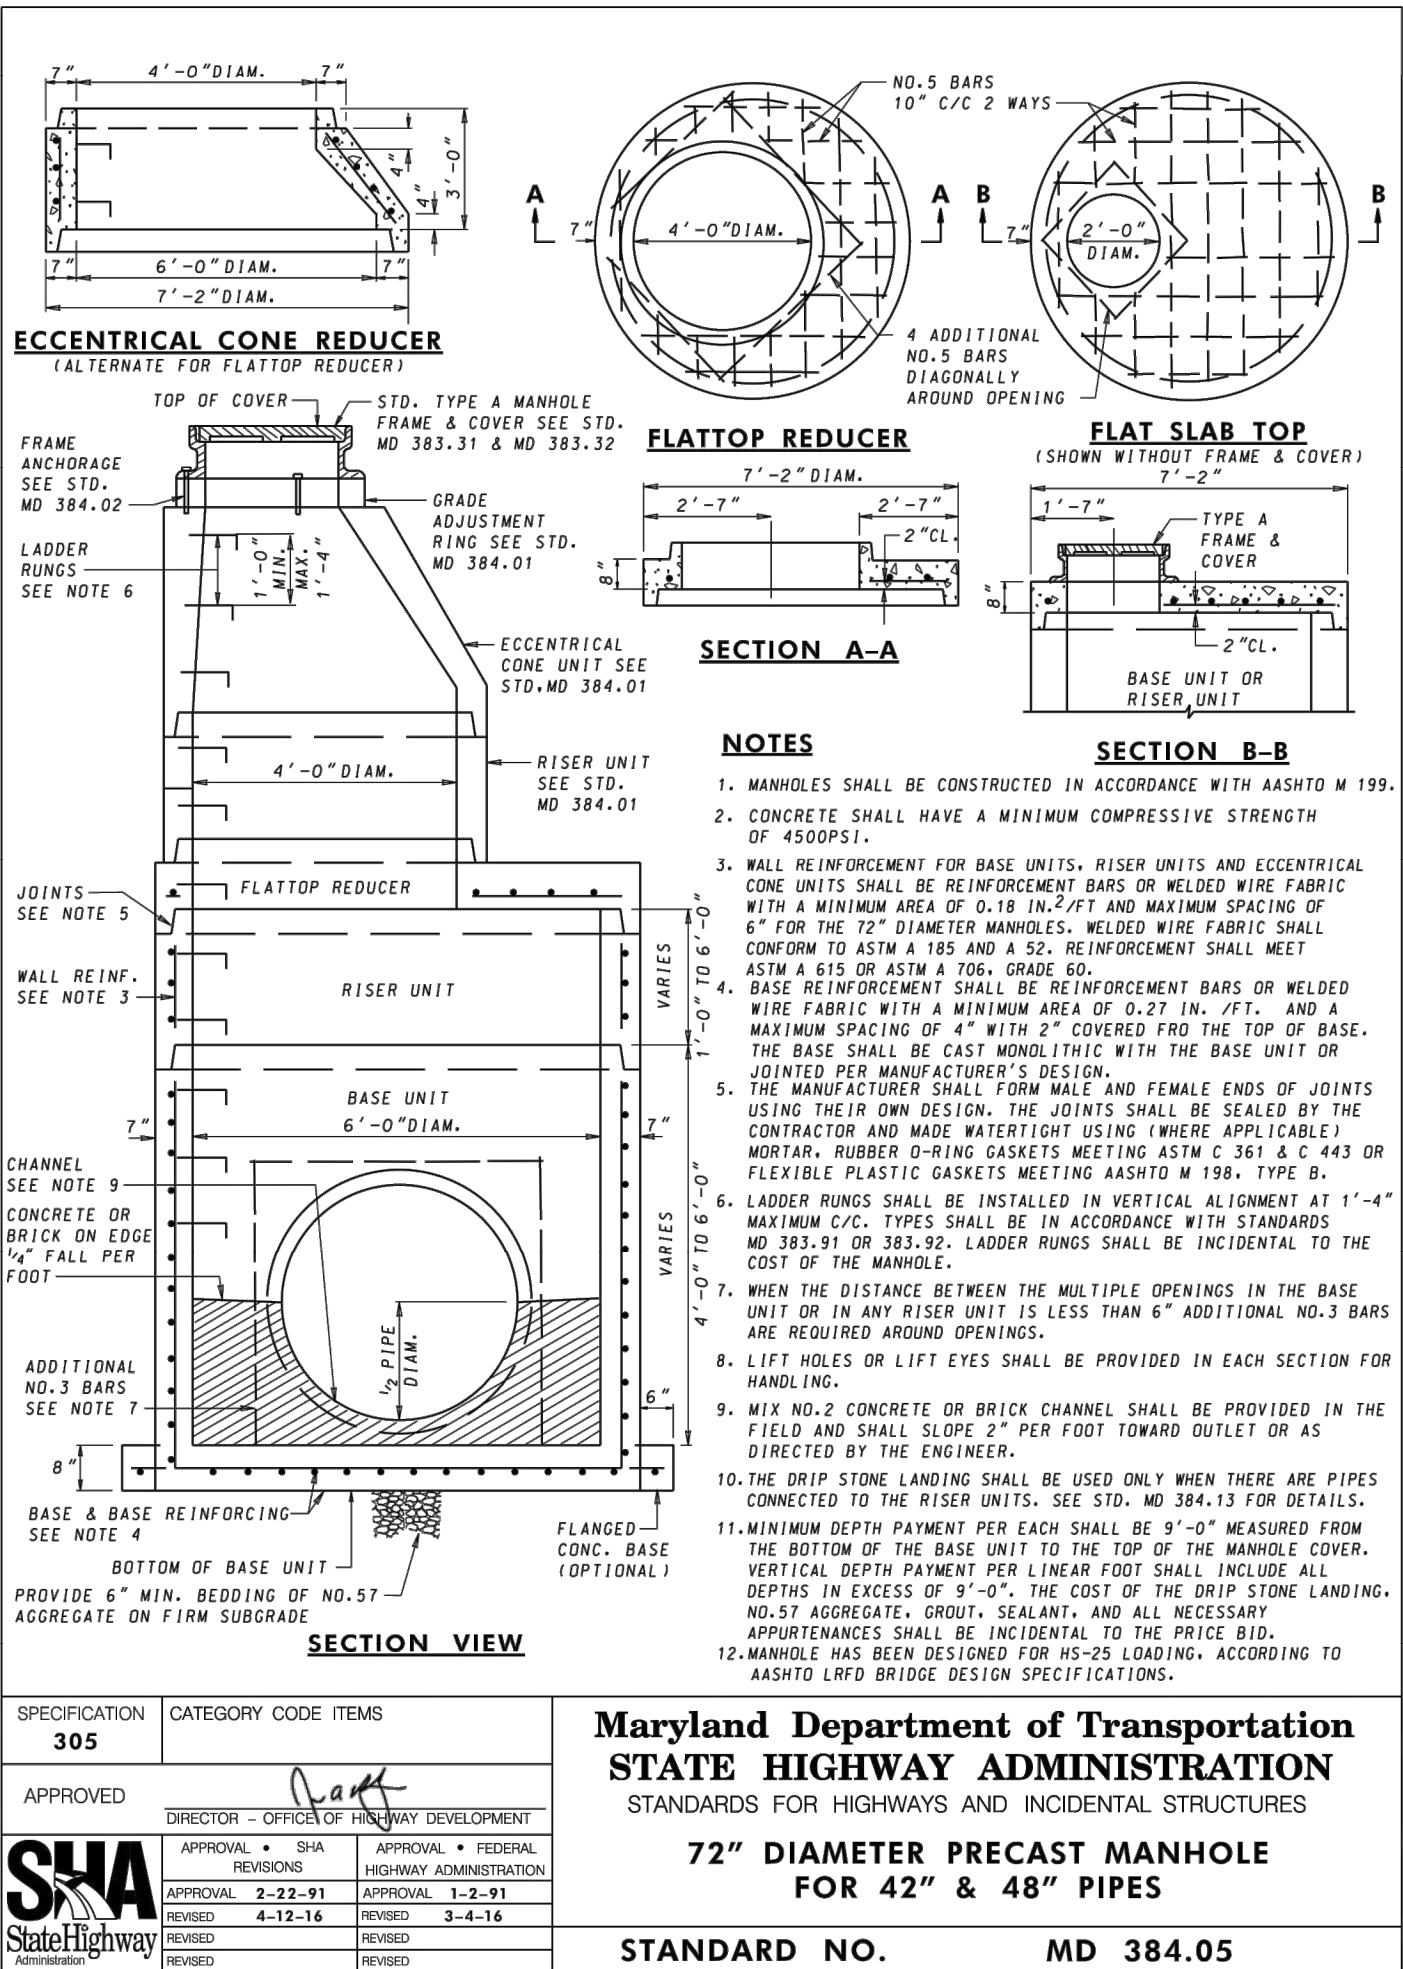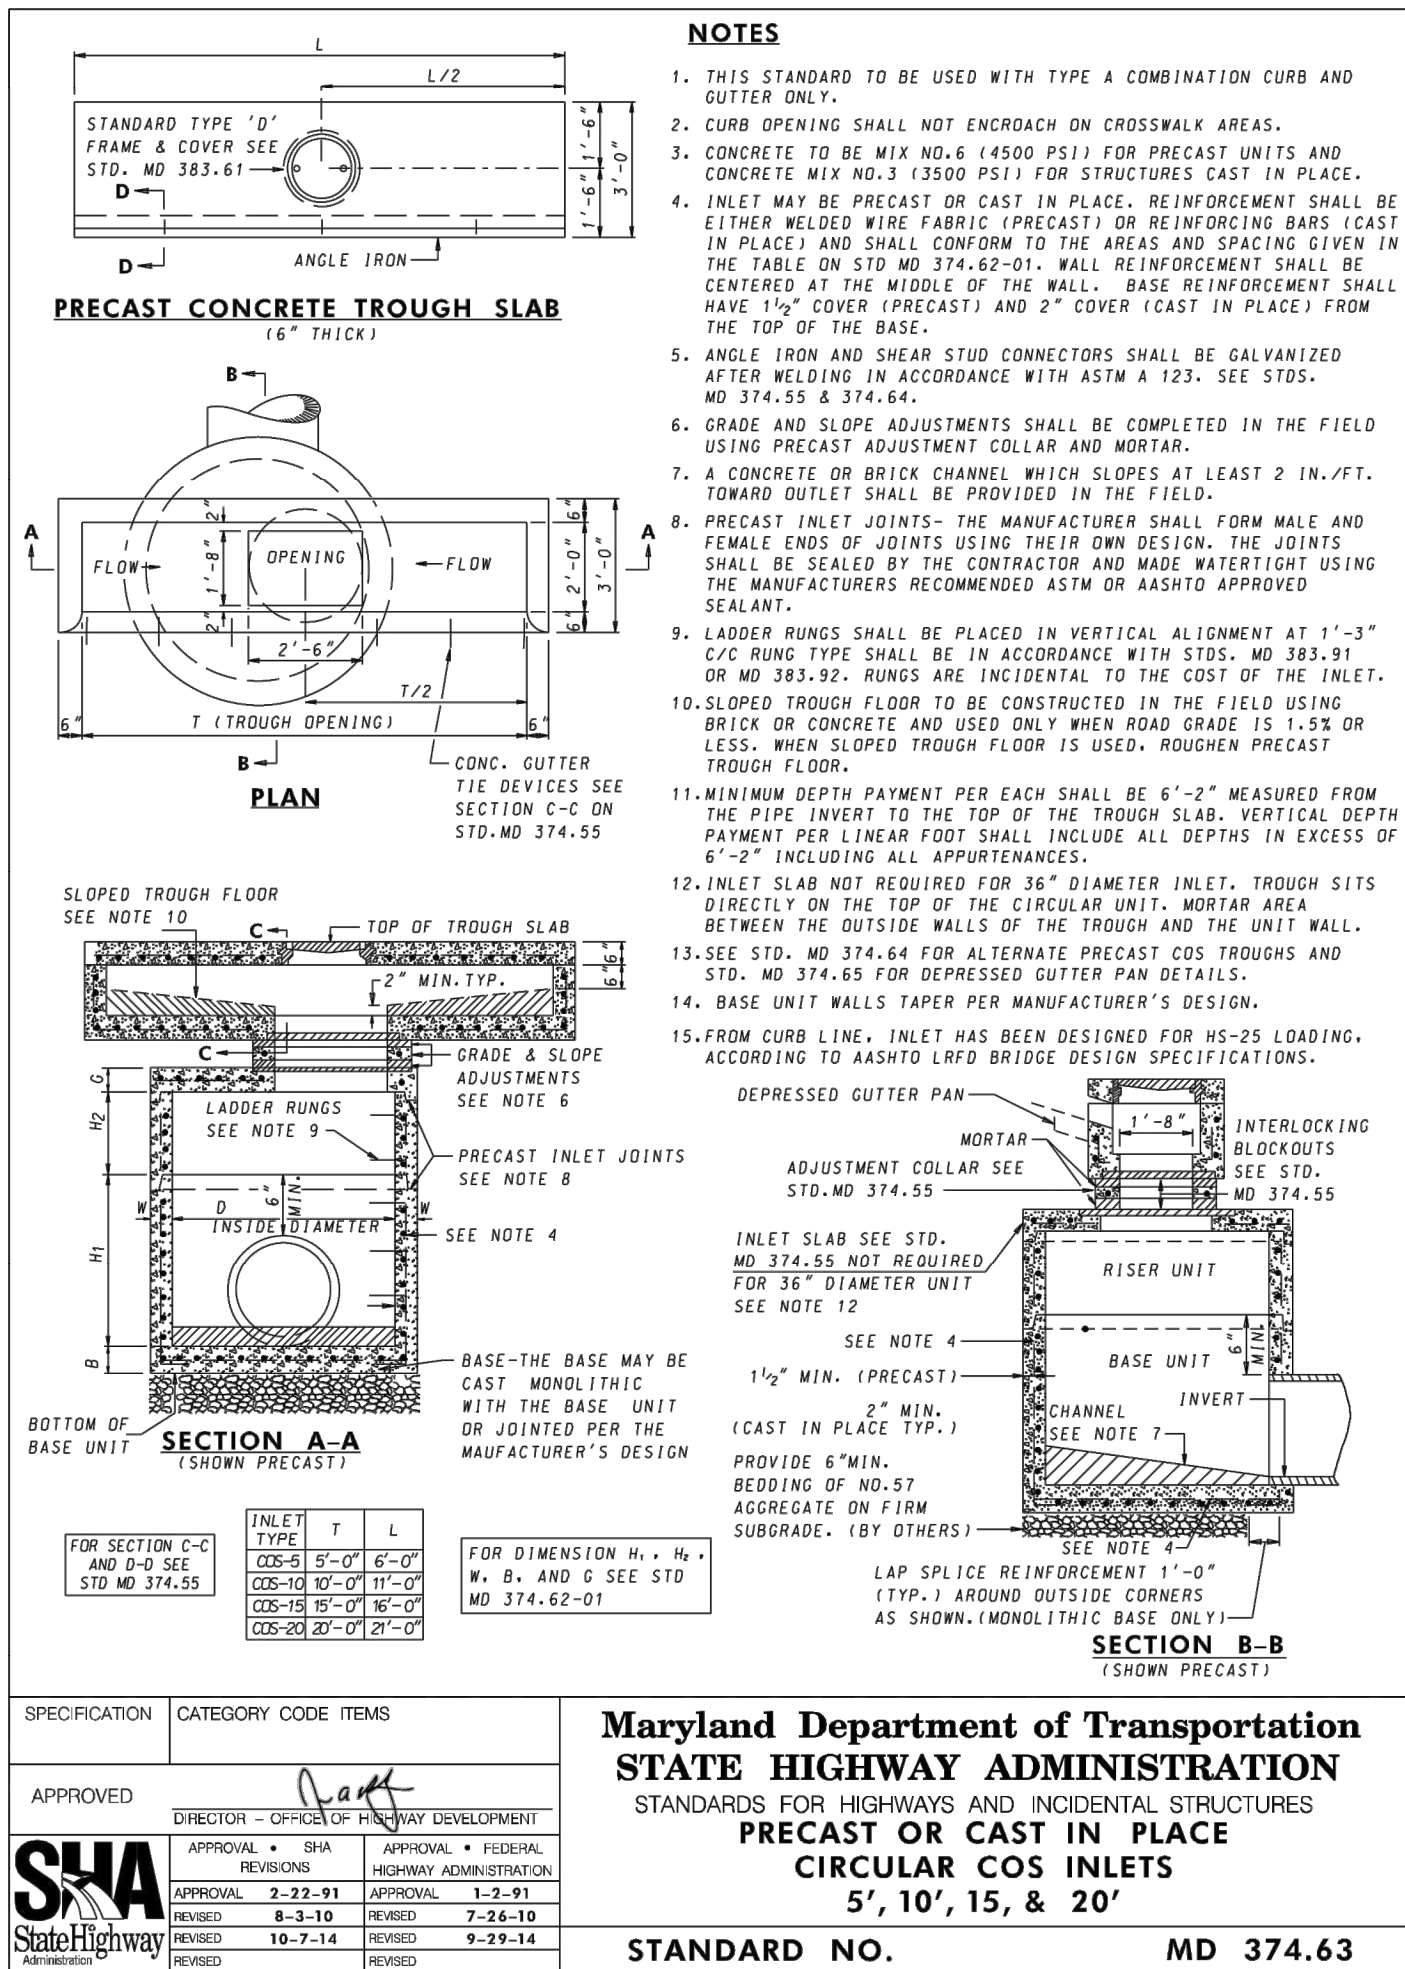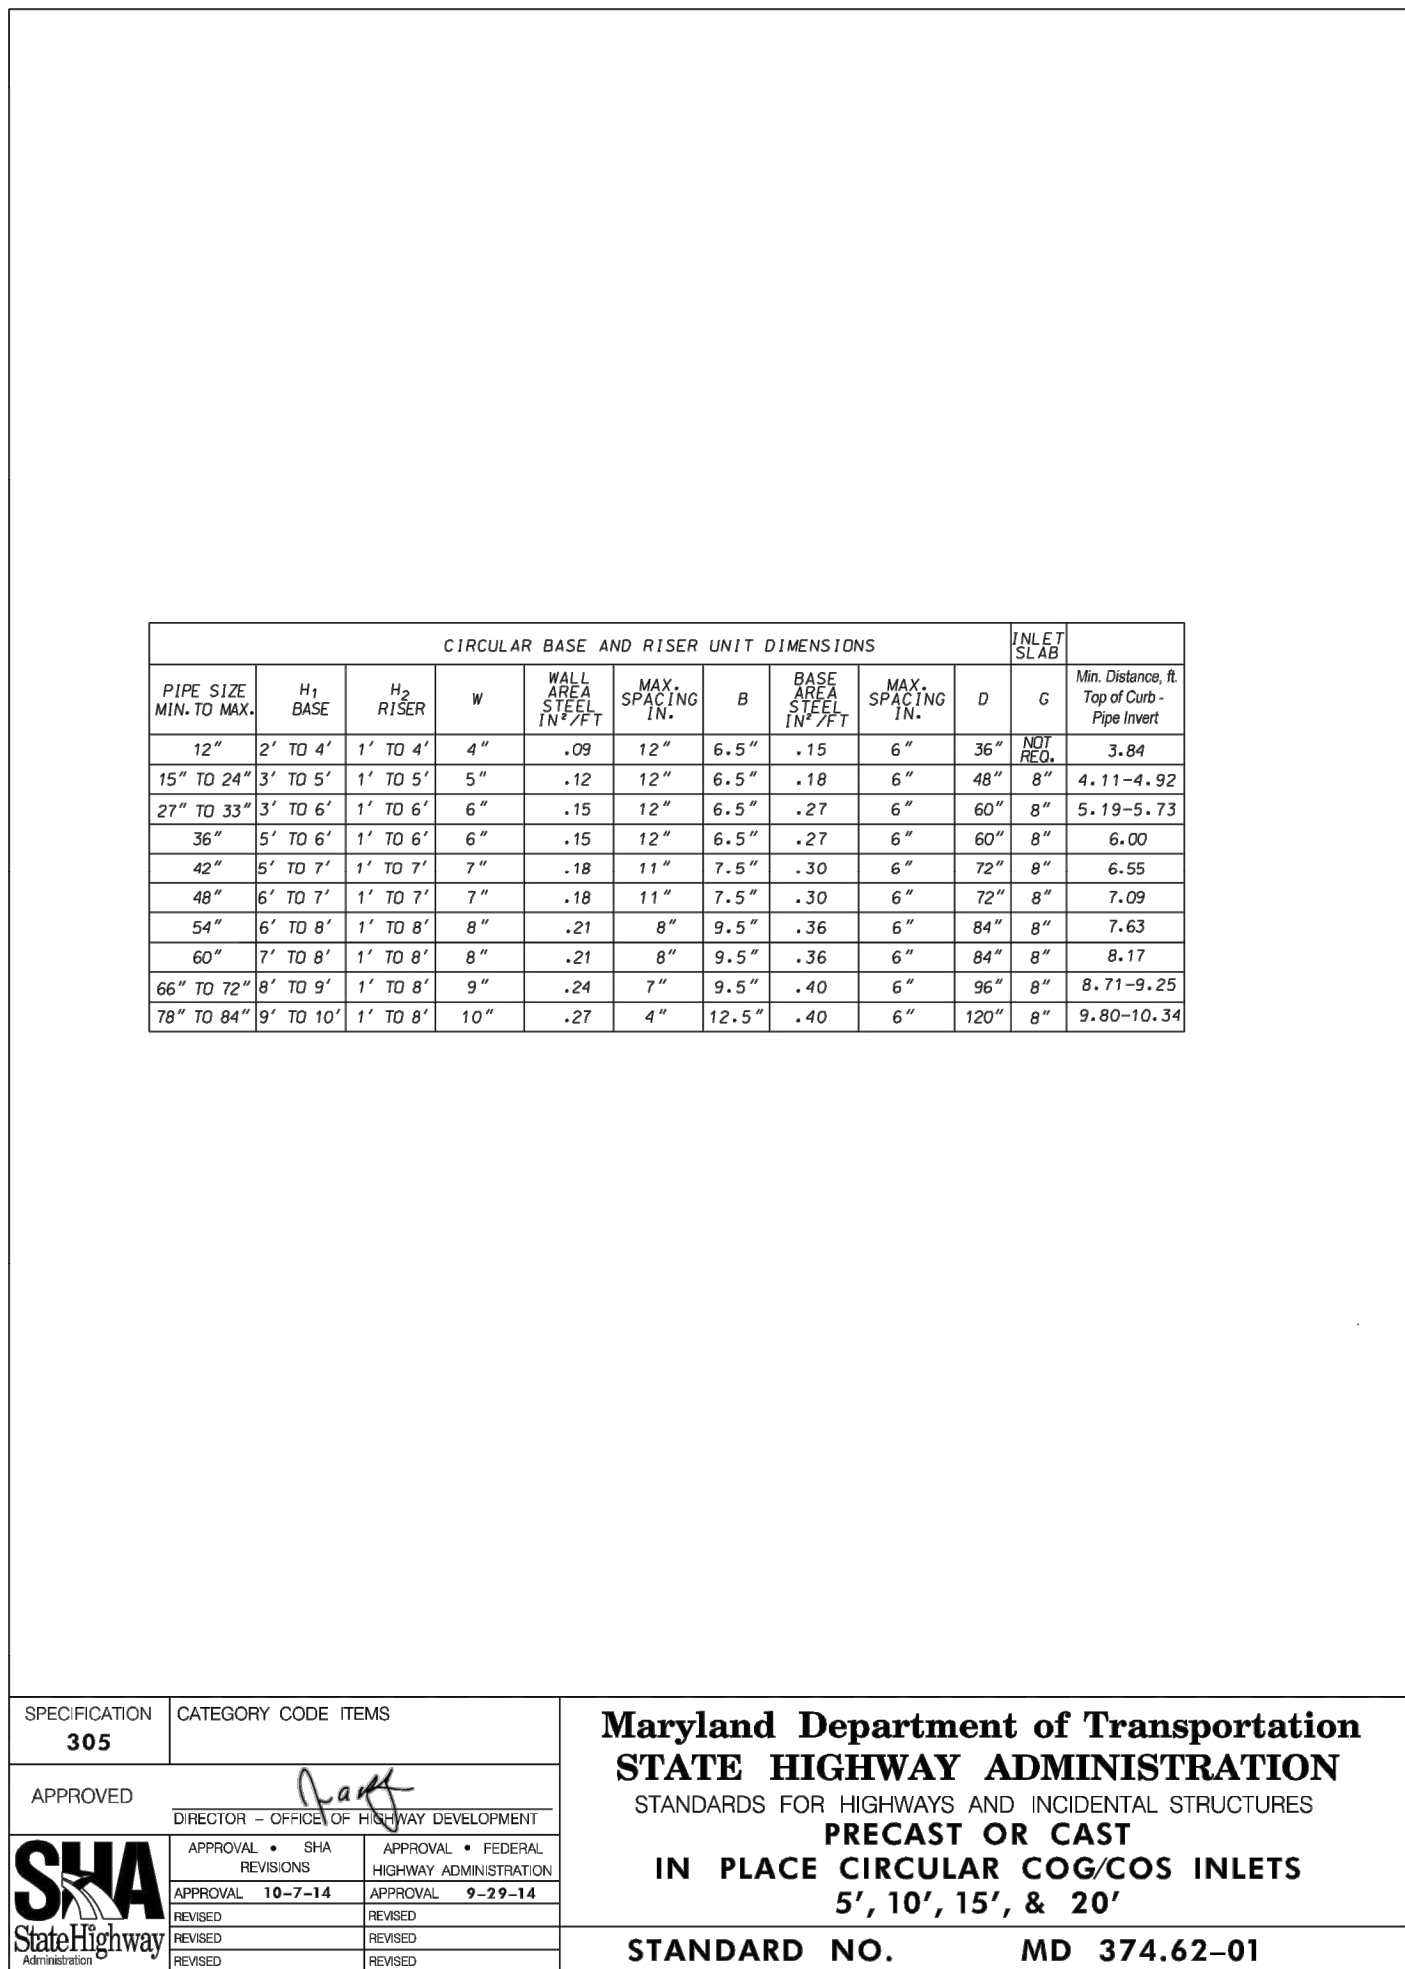

MONTGOMERY COUNTY DEPARTMENT OF PERMITTING SERVICES APPROVED FOR:		NOTE: MCDPS APPROVAL DOES NOT NEGATE THE NEED FOR A <u>MDPCS</u> <u>ACCESS PERMIT</u> .
Stormwater Management:	Sediment Control Technical Requirements:	Administrative Requirements:
_____	_____	_____
_____	_____	_____
Reviewed _____ Date _____	Reviewed _____ Date _____	Reviewed _____ Date _____
_____	_____	_____
Approved _____ Date _____	Approved _____ Date _____	SEDIMENT CONTROL PERMIT NO. _____
_____	_____	_____
SM FILE # _____	_____	MCDPS APPROVAL OF THIS PLAN WILL EXPIRE TWO YEARS FROM THE DATE OF APPROVAL IF THE PROJECT HAS NOT STARTED.

35% DESIGN NOT FOR CONSTRUCTION  RJM ENGINEERING				MONTGOMERY COUNTY DEPARTMENT OF TRANSPORTATION GAITHERSBURG, MARYLAND				DT-02 STANDARD DETAILS DALE DRIVE PEDESTRIAN FACILITY			
				RECOMMENDED FOR APPROVAL							
				_____ Chief, Design Section APPROVED				_____ Date			
				_____ Chief, Division of Transportation Engineering				_____ Date			
NO.				REVISION				DATE			
								Designed by: <u>JBR</u> Drawn by: <u>JBR</u> Checked by: <u>KJS</u>			
								Project No. : <u>509337</u> SHEET <u>32</u> of <u>91</u>			

CRITERIA

THE CONTRACTOR SHALL BE GOVERNED BY THE STANDARDS AND REQUIREMENTS OF THE FOLLOWING PUBLICATIONS, EXCEPT AS MODIFIED BY THE SPECIAL PROVISIONS OF THIS CONTRACT:

DESIGN

MDOT SHA – "MARYLAND MANUAL ON UNIFORM TRAFFIC CONTROL DEVICES", 2011 EDITION AND SUBSEQUENT REVISIONS. (MdmUTCD)

A A S H T O – "HIGHWAY SAFETY DESIGN AND OPERATIONS GUIDE" –1997

A A S H T O – "STANDARD SPECIFICATIONS FOR STRUCTURAL SUPPORTS FOR HIGHWAY SIGNS LUMINAIRES AND TRAFFIC SIGNALS", 2001 EDITION (CATEGORY II FOR ALL OVERHEAD AND CANTILEVER SIGN STRUCTURES).

MATERIALS AND CONSTRUCTION

MDOT SHA – "STANDARD SPECIFICATIONS FOR CONSTRUCTION & MATERIALS", 2017 EDITION AND SUBSEQUENT SUPPLEMENTS.

DESIGN WIND

- 100 MPH – WOOD SUPPORTS
10 YEAR RECURRENCE INTERVAL

100 MPH – GROUND MOUNT SIGN STEEL SUPPORTS
10 YEAR RECURRENCE INTERVAL

100 MPH – OVERHEAD AND CANTILEVER STRUCTURES
50 YEAR RECURRENCE INTERVAL
- } ALL DISTRICTS

DESIGN STRESS

SOIL BEARING PRESSURE – S = 3,000 P.S.F. (ASSUMED)
SEE MATERIAL & CONSTRUCTION ABOVE AND SPECIAL PROVISIONS FOR DESIGN STRESSES FOR STRUCTURAL STEEL, ALUMINUM, REINFORCING STEEL AND CONCRETE.

CHAMFER

ALL EXPOSED EDGES OF CONCRETE SHALL HAVE A 3/4" X 3/4" CHAMFER.

CLASSIFICATION OF SIGNS

SIGNS ARE DIVIDED INTO TWO (2) GENERAL CATEGORIES.

1. GUIDE SIGNS

A) STRUCTURAL TYPES

OH – OVERHEAD
C – CANTILEVER
GM – GROUND MOUNT, BREAKAWAY OR NON-BREAKAWAY
BM – BRIDGE MOUNTED

B) PANELS

MATERIAL – EXTRUDED ALUMINUM
COPY – DIRECT APPLIED

1) HIGH INTENSITY (NEW SIGNS AND REVISIONS TO EXISTING SIGNS)
2. STANDARD SIGNS (REGULATORY, WARNING, ETC.)

A) STRUCTURAL TYPES

WOOD SUPPORTS
SQUARE TUBE

B) PANELS

MATERIAL – SHEET ALUMINUM
COPY – DIRECT APPLIED

IDENTIFICATION OF SIGNS AND PANELS

- GUIDE SIGNS

EACH GUIDE SIGN IS IDENTIFIED BY A SIGN NUMBER ON THE PLANS AND IN THE TABULATIONS. (GM-1, GM-2, GM-3, etc)

SIGNS ON STRUCTURES ARE IDENTIFIED WITH A NUMBER AND WHERE VARIATIONS OCCUR, A LOWER CASE LETTER. (OH-1a, OH-1b, OH-1c)
- STANDARD SIGNS

STANDARD SIGNS ARE IDENTIFIED BY PANEL NUMBERS AND ARE CLASSIFIED AS FOLLOWS

R – REGULATORY
W – WARNING
M – ROUTE MARKERS AND ACCESSORIES
D – DESTINATION AND MILEAGE PANELS
S – SCHOOL

PANELS SHALL BE DESIGNATED TO AGREE WITH MARYLAND STANDARD SIGN BOOK. EACH STANDARD SIGN IS IDENTIFIED FIRST BY THE SHEET NUMBER, THEN BY THE NUMERICAL ORDER OF THE SIGN AS IT APPEARS ON THE PLAN.

FOR EXAMPLE SHEET SN 2.1-101,102,103, ETC. SHEET SN 2.2-201,202,203,ETC.


PANEL LAYOUT AND ALPHABETS

1. GUIDE SIGN PANEL LAYOUTS ARE BASED ON THE A.A.S.H.T.O. MANUALS NOTED ABOVE.
2. STANDARD SIGN PANEL LAYOUTS ARE BASED ON THE MdmUTCD WITH SPECIFICATIONS DETAILED IN THE MARYLAND STATE HIGHWAY ADMINISTRATION PUBLICATION, "STANDARD SIGN BOOK", AVAILABLE ONLINE @ https://www.marylandroads.com/businesswithsha/bizStdsSpecs/desManualStdPub/publicationsonline/oots/internet_signbook.asp

REFLECTORIZATION

BACKGROUNDS, BORDERS, TEXTS AND ALL OTHER ELEMENTS OF SIGN PANELS SHALL BE REFLECTORIZED EXCEPT WHERE NOTED. REFER TO PROJECT REQUIREMENTS FOR MORE DETAIL.

ORIENTATION OF SIGN FACES

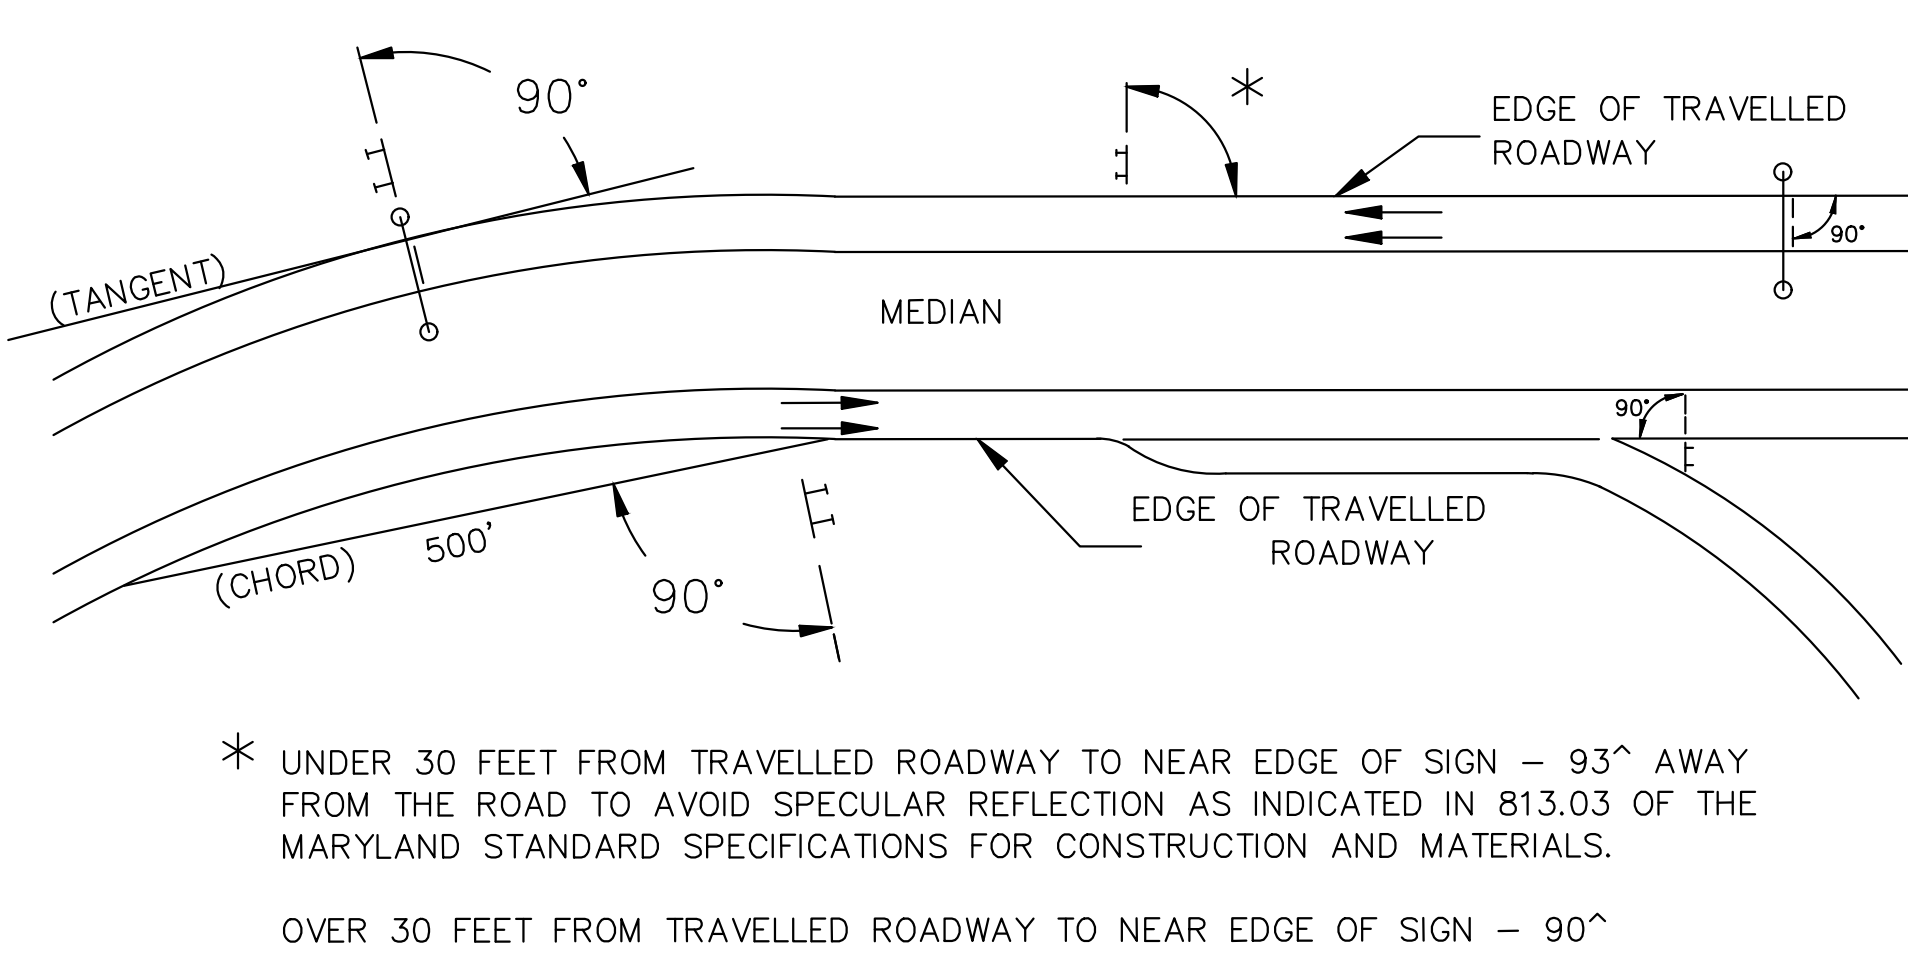

SIGN LOCATIONS

1. GUIDE SIGNS ARE LOCATED ON THE PLANS BY DIMENSION TO SURVEY STATIONS, OR WHEN NECESSARY, TO IDENTIFIABLE PHYSICAL FEATURES.
2. ALL CHANGES IN THE LOCATIONS OF SIGNS AS SHOWN ON THE PLAN SHALL HAVE THE PRIOR APPROVAL OF THE ENGINEER.

EXISTING UTILITIES

THE ENGINEER DOES NOT WARRANT OR GUARANTEE THE ACCURACY OR COMPLETENESS OF UTILITY INFORMATION SHOWN ON THE PLAN. IT SHALL BE THE RESPONSIBILITY OF THE CONTRACTOR TO LOCATE AND PROTECT ALL EXISTING FACILITIES WHICH MIGHT BE AFFECTED BY THIS WORK OR HIS OPERATION.

ROADSIDE SIGNS

1. VERTICAL ALIGNMENT
POSITION PANEL SO FACE IS PLUMB.
2. HORIZONTAL ALIGNMENT (SEE DIAGRAM ABOVE)
- A) ON STRAIGHT ROADWAY SECTIONS, ANGLE OF SIGN FACE TO ROADWAY VARIES WITH DISTANCE FROM TRAVELLED ROADWAY TO NEAR EDGE OF SIGN – SEE DIAGRAM.

B) ON THE INSIDE OF HORIZONTAL CURVES, POSITION SIGN SO FACE OF PANEL MAKES AN ANGLE OF 90° WITH A CHORD BETWEEN A POINT ON NEAR EDGE OF PAVEMENT AT SIGN LOCATION AND A POINT ON EDGE OF PAVEMENT 500' IN ADVANCE OF SIGN.

C) ON THE OUTSIDE OF HORIZONTAL CURVES, POSITION SIGN SO FACE OF PANEL IS AT RIGHT ANGLES TO THE TANGENT OF THE CURVE AT THE SIGN LOCATION.

D) POSITIONING OF SIGNS AT GORES AND RAMP SEPARATIONS IS REFERRED TO THE NORMAL EDGE OF THE MAINLINE ROADWAY.

OVERHEAD SIGNS

1. VERTICAL ALIGNMENT
POSITION PANELS FOR ALL OVERHEAD STRUCTURES SO THAT PANEL FACE IS PLUMB.
2. OVERHEAD SIGN STRUCTURES SHALL NOT BE ERECTED WITHOUT ATTACHING LUMINAIRES, SUPPORTS, AND/OR SIGNS.
3. HORIZONTAL ALIGNMENT
- A) POSITION ALL OVERHEAD SIGNS SO THAT THE FACE OF THE PANEL IS AT RIGHT ANGLES TO THE NORMAL EDGE OF ROADWAY, IF ON A STRAIGHT ROADWAY SECTION.

B) POSITION ALL OVERHEAD SIGNS SO THAT THE FACE OF THE PANEL IS AT RIGHT ANGLES TO THE TANGENT OF THE CURVE AT SIGN LOCATION, IF ON A HORIZONTAL CURVE.

C) POSITIONING OF SIGNS AT GORES AND RAMP SEPARATIONS IS REFERRED TO THE NORMAL EDGE OF THE MAINLINE ROADWAY.
4. VERTICAL CLEARANCE
- A) OVERHEAD SIGNS SHALL HAVE A MINIMUM VERTICAL CLEARANCE OF 17'-9" FROM ROADWAY TO THE BOTTOM OF LIGHT FIXTURES. ALL LIGHT FIXTURES ARE TO BE AT THE SAME ELEVATION.

B) IF THE CONTRACTOR CANNOT OBTAIN 17'-9" (SEE 3A) CLEARANCE, HE IS TO CEASE WORK AND CONTACT THE PROJECT ENGINEER FOR FURTHER INSTRUCTIONS. THE PROJECT ENGINEER MAY CONTACT THE TRAFFIC ENGINEERING DESIGN DIVISION FOR ASSISTANCE.

C) ON ALL OVERHEAD SIGNS, THE MINIMUM CLEARANCE TO BOTTOM OF SIGN: 20'-9".

PROJECT REQUIREMENTS

ALL NEW SIGNS ON THIS PROJECT SHALL BE FABRICATED FROM SHEETING WHICH MEETS ALL OF THE FOLLOWING REQUIREMENTS, UNLESS OTHERWISE SPECIFIED IN THE CONTRACT DOCUMENTS, OR AS DIRECTED BY THE ENGINEER:

1. SHEETING SHALL MEET THE REQUIREMENTS OF SECTIONS 813 AND 950.03 OF MDSHA'S STANDARD SPECIFICATIONS FOR CONSTRUCTION AND MATERIALS (JULY 2008) AND SUBSEQUENT REVISIONS
2. LISTED ON MDSHA OFFICE OF TRAFFIC AND SAFETY'S QUALIFIED PRODUCTS LIST (QPL)

PROJECT REQUIREMENTS CONT'D

3. THE FOLLOWING TYPES OF SHEETING SHALL BE USED FOR THE SPECIFIED SIGN CLASSIFICATIONS

- A) GUIDE, EXIT GORE, AND GENERAL INFORMATION SIGNS- RETROREFLECTIVE SHEETING FOR GUIDE SIGNS, EXIT GORE, AND GENERAL INFORMATION (INCLUDES WHITE ON GREEN, WHITE ON BLUE, WHITE ON BROWN AND THE REVERSE OF THESE COLORS) SHALL MEET OR EXCEED THE REQUIREMENTS FOR ASTM TYPE IX LEGEND ON ASTM TYPE IX BACKGROUND. REGULATORY AND WARNING MESSAGES WITHIN GUIDE SIGNS SHALL BE NON-REFLECTIVE BLACK LEGEND ON BACKGROUND SHEETING WHICH MEETS OR EXCEEDS THE REQUIREMENTS FOR ASTM TYPE IX SHEETING.
- B) WARNING SIGNS -RETROREFLECTIVE SHEETING FOR BLACK ON FLUORESCENT YELLOW WARNING SIGNS SHALL BE NON-REFLECTIVE BLACK LEGEND ON BACKGROUND SHEETING WHICH MEETS OR EXCEEDS THE REQUIREMENTS FOR ASTM TYPE IX SHEETING. REGULATORY MESSAGES WITHIN WARNING SIGNS SHALL FOLLOW THE GUIDELINES FOR REGULATORY SIGNS.
- C) SCHOOL SIGNS RETROREFLECTIVE SHEETING FOR SCHOOL SIGNS (BLACK ON FLUORESCENT YELLOW AND BLACK ON FLUORESCENT YELLOW GREEN) SHALL BE NON-REFLECTIVE BLACK LEGEND ON BACKGROUND SHEETING WHICH MEETS OR EXCEEDS THE REQUIREMENTS FOR ASTM TYPE IX SHEETING. REGULATORY MESSAGES WITHIN SCHOOL SIGNS SHALL FOLLOW THE REQUIREMENTS FOR REGULATORY SIGNS.
- D) REGULATORY SIGNS FALL INTO THREE SUBCATEGORIES:
- i. "RED" REGULATORY SIGNS (STOP, YIELD, DO NOT ENTER AND WRONG WAY)
RETROREFLECTIVE SHEETING FOR THESE SIGNS AND THEIR SUPPLEMENTAL PANELS (INCLUDES WHITE ON RED AND RED ON WHITE) SHALL MEET OR EXCEED THE REQUIREMENTS FOR ASTM TYPE IX SHEETING.



ii. ALL R7 AND R8 SERIES PARKING RELATED SIGNS AND THEIR SUPPLEMENTAL PANELS, NO TRESPASSING SIGNS, AND SIGNS DIRECTED AT PEDESTRIANS AND BICYCLISTS ONLY (INCLUDES RED ON WHITE, GREEN ON WHITE, BLUE ON WHITE, BLACK ON WHITE AND THE REVERSE OF THESE COLORS) SHALL BE ASTM TYPE I LEGEND ON ASTM TYPE I BACKGROUND.

iii. ALL OTHER REGULATORY SIGNS – RETROREFLECTIVE SHEETING FOR THESE SIGNS AND THEIR SUPPLEMENTAL PANELS (INCLUDES BLACK ON WHITE) SHALL BE NON-REFLECTIVE BLACK LEGEND ON ASTM TYPE IV BACKGROUND. WHERE RED IS SPECIFIED, OR WHERE THE COLOR OF THE SIGN IS WHITE ON BLACK, THE LEGEND SHALL BE ASTM TYPE IV RETROREFLECTIVE SHEETING ON NON-REFLECTIVE BLACK BACKGROUND. WARNING MESSAGES WITHIN REGULATORY SIGNS SHALL FOLLOW THE GUIDELINES FOR WARNING SIGNS.
- E) ROUTE MARKERS -RETROREFLECTIVE SHEETING FOR ROUTE MARKERS (INCLUDES BLACK ON WHITE , GREEN ON WHITE, WHITE ON GREEN, WHITE ON RED/BLUE) SHALL MEET THE REQUIREMENTS OF GUIDE SIGNS ABOVE WHEN SPECIFIED AS THE LEGEND OF A GUIDE SIGN. RETROREFLECTIVE SHEETING FOR ALL INDEPENDENT ROUTE MARKERS AND THEIR AUXILIARY PANELS SHALL BE ASTM TYPE IV AND/OR NON-REFLECTIVE BLACK LEGEND ON ASTM TYPE IV BACKGROUND.
- F) LOGOS AND/OR GRAPHICS WITHIN SIGNS SHALL FOLLOW THE GUIDELINES FOR THE RESPECTIVE SIGN CLASSIFICATION UNLESS OTHERWISE SPECIFIED IN THE CONTRACT DOCUMENTS, OR AS DIRECTED BY THE ENGINEER.
- G) CIVIL DEFENSE SIGNS AND OTHER SIGNS NOT SPECIFICALLY FALLING INTO ONE OF THE CATEGORIES ABOVE, SHALL FOLLOW THE GUIDELINES FOR THE SIGN CLASSIFICATION THAT MOST CLOSELY MATCHES THE COLOR(S) OF THE PROPOSED SIGN.

4. THE FOLLOWING MINIMUM THICKNESS SHALL BE USED FOR THE APPROPRIATE WIDTH OF SHEET ALUMINUM BLANKS.

LONGEST DIMENSION	MINIMUM THICKNESS
UP TO 12"	0.040"
GREATER THAN 12" TO 24"	0.063"
GREATER THAN 24" TO 36"	0.080"
GREATER THAN 36" TO 48"	0.100"
OVER 48"	0.125"

35% DESIGN NOT FOR CONSTRUCTION						MONTGOMERY COUNTY DEPARTMENT OF TRANSPORTATION GAITHERSBURG, MARYLAND	SN-00 SIGNING NOTES & DETAILS DALE DRIVE PEDESTRIAN FACILITY	
						RECOMMENDED FOR APPROVAL		
						Chief, Design Section APPROVED	Date	
						Chief, Division of Transportation Engineering	Date	
						Designed by: MDS	Drawn by: GIF	Checked by: MDS
		NO.	REVISION	DATE	BY			

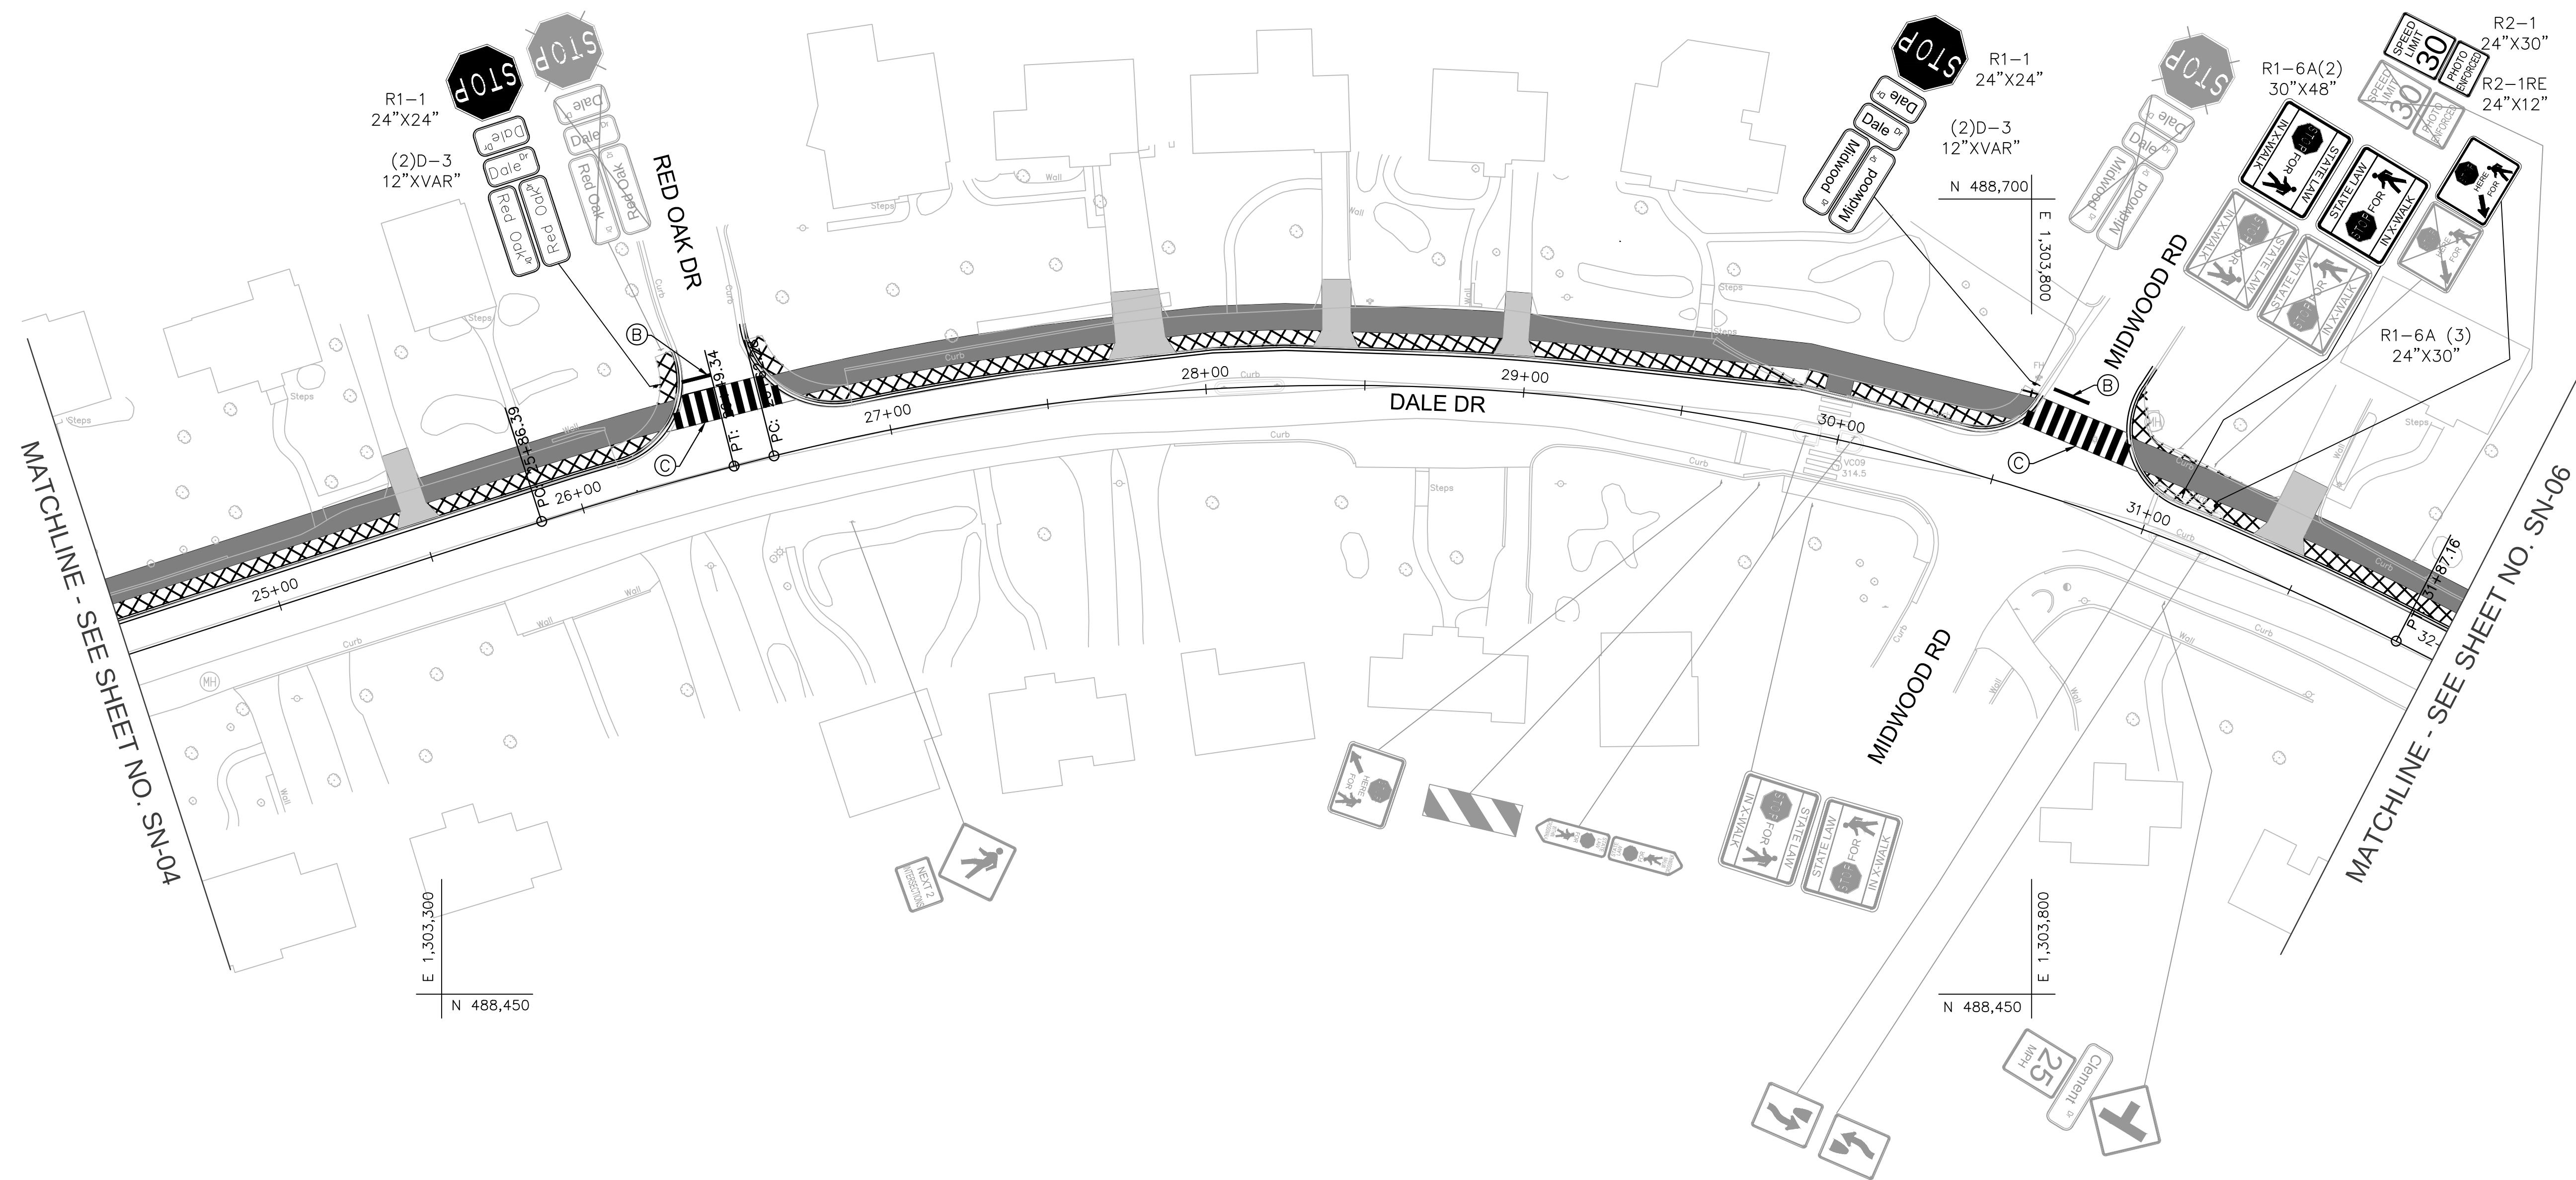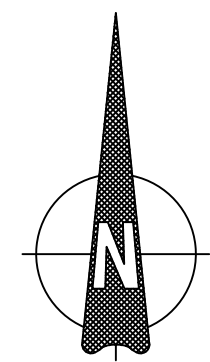

SIGNING LEGEND

- EXISTING SIGN TO REMAIN
- EXISTING SIGN TO BE REMOVED
- PROPOSED SIGN

PAVEMENT MARKING LEGEND

- (A) SOLID SINGLE 4" LEAD FREE WHITE REFLECTIVE THERMOPLASTIC PAVEMENT MARKINGS
- (B) SOLID SINGLE 12" LEAD FREE WHITE REFLECTIVE THERMOPLASTIC PAVEMENT MARKINGS
- (C) SOLID SINGLE 24" LEAD FREE WHITE REFLECTIVE THERMOPLASTIC PAVEMENT MARKINGS (24" SPACING)

35% DESIGN
NOT FOR CONSTRUCTION



MONTGOMERY COUNTY
DEPARTMENT OF TRANSPORTATION
GAITHERSBURG, MARYLAND

RECOMMENDED FOR APPROVAL


Chief, Design Section _____ Date _____
APPROVED

Chief, Division of Transportation Engineering _____ Date _____

Designed by: MDS Drawn by: GIF Checked by: MDS


SN-05 SIGNING & MARKING PLAN



DALE DRIVE PEDESTRIAN FACILITY

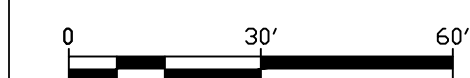

SCALE: 1"=30' DATE: FEBRUARY 2020

CIP No. : 509337 SHEET 47 of 91

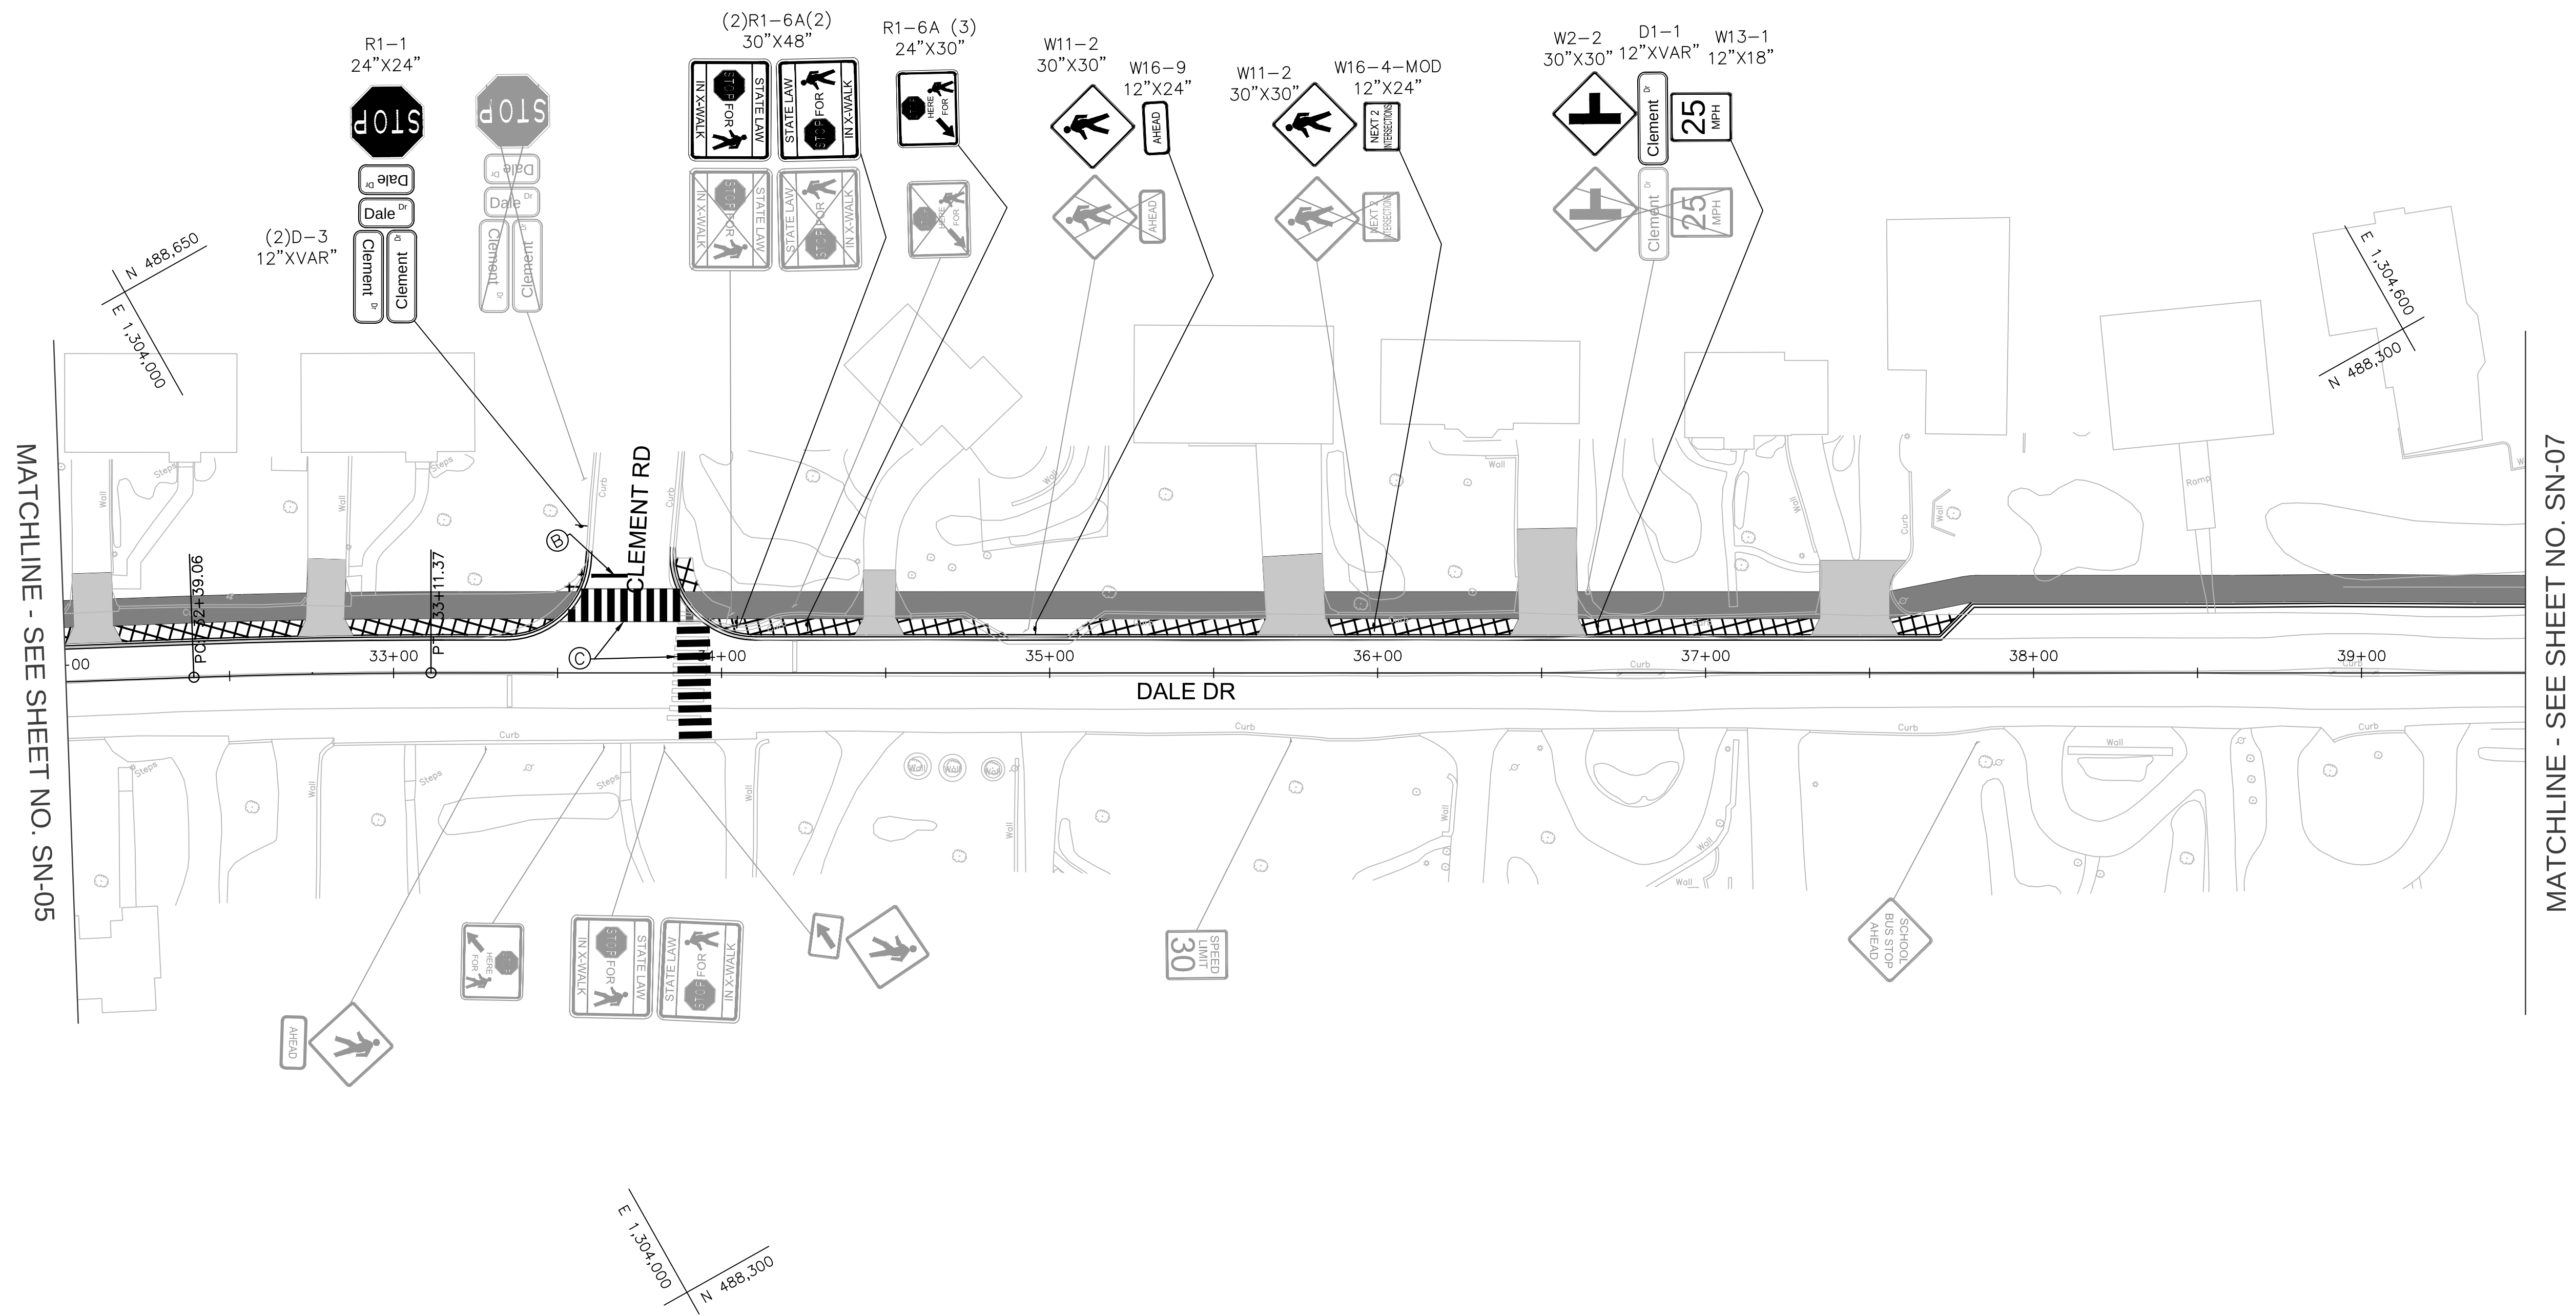

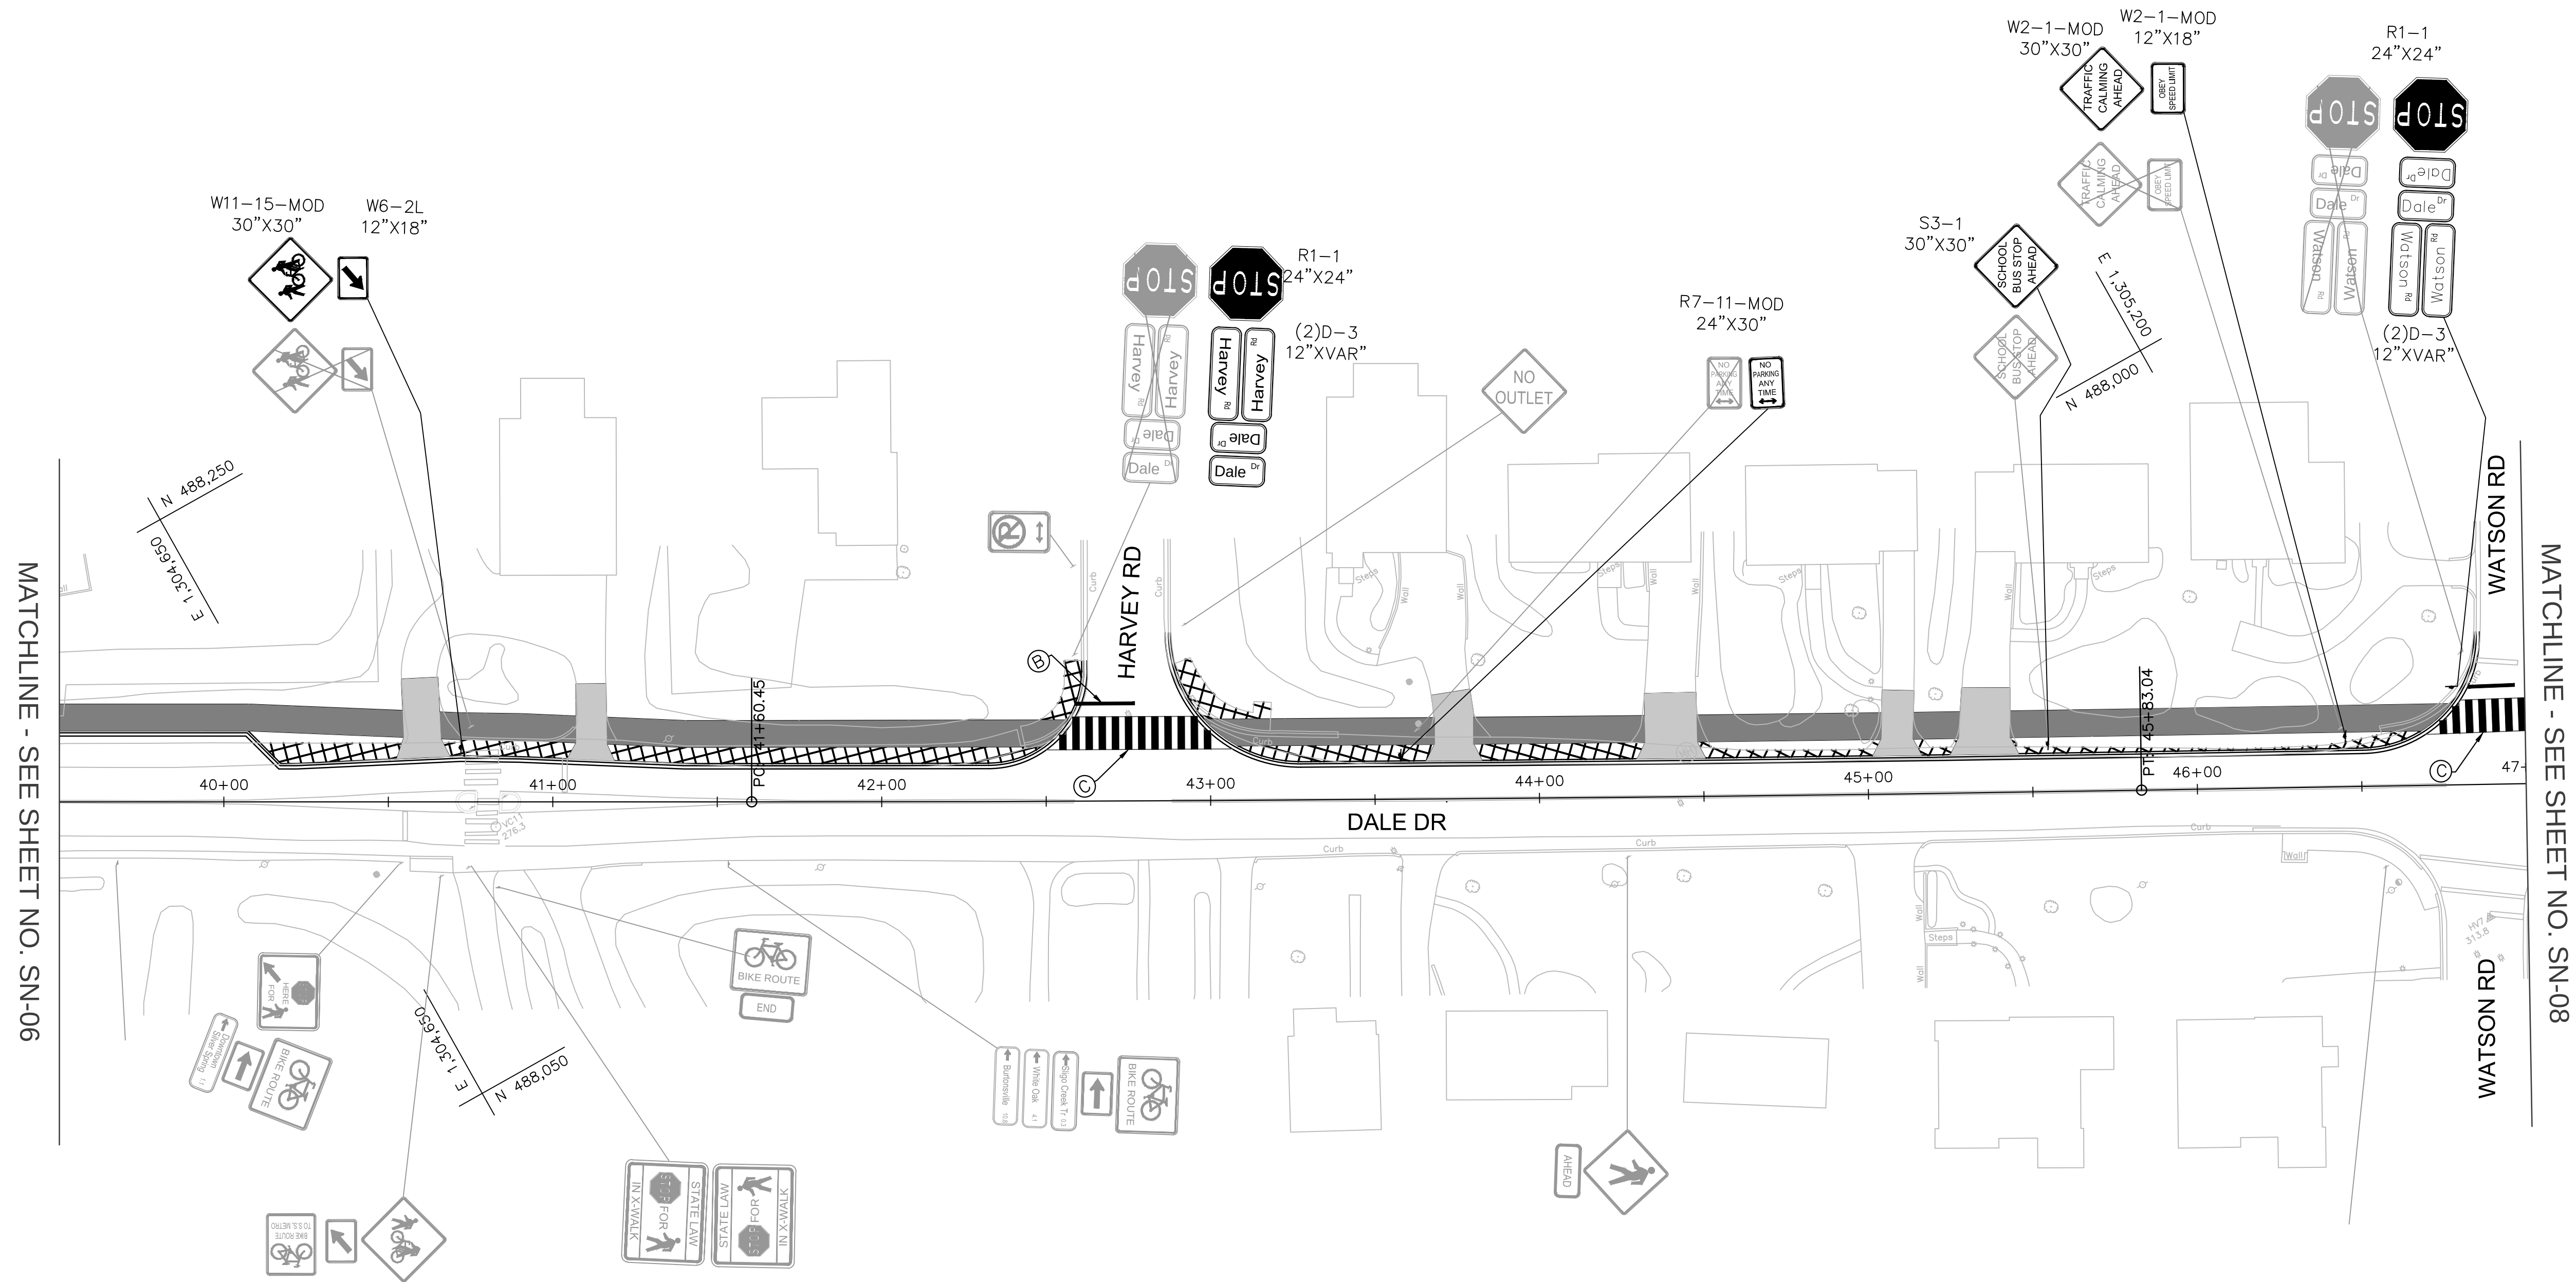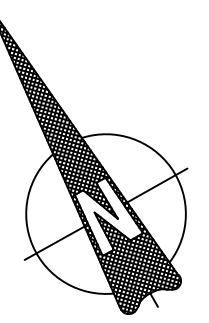

SIGNING LEGEND

- EXISTING SIGN TO REMAIN
- EXISTING SIGN TO BE REMOVED
- PROPOSED SIGN

PAVEMENT MARKING LEGEND

- (A) SOLID SINGLE 4" LEAD FREE WHITE REFLECTIVE THERMOPLASTIC PAVEMENT MARKINGS
- (B) SOLID SINGLE 12" LEAD FREE WHITE REFLECTIVE THERMOPLASTIC PAVEMENT MARKINGS
- (C) SOLID SINGLE 24" LEAD FREE WHITE REFLECTIVE THERMOPLASTIC PAVEMENT MARKINGS (24" SPACING)

35% DESIGN
NOT FOR CONSTRUCTION



MONTGOMERY COUNTY
DEPARTMENT OF TRANSPORTATION
GAITHERSBURG, MARYLAND

RECOMMENDED FOR APPROVAL


Chief, Design Section _____ Date _____

Chief, Division of Transportation Engineering _____ Date _____

Designed by: MDS Drawn by: GIF Checked by: MDS



SN-07 SIGNING & MARKING PLAN

DALE DRIVE PEDESTRIAN FACILITY

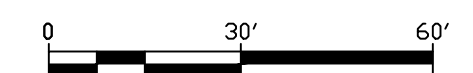

SCALE: 1"=30' DATE: FEBRUARY 2020

CIP No. : 509337 SHEET 49 of 91

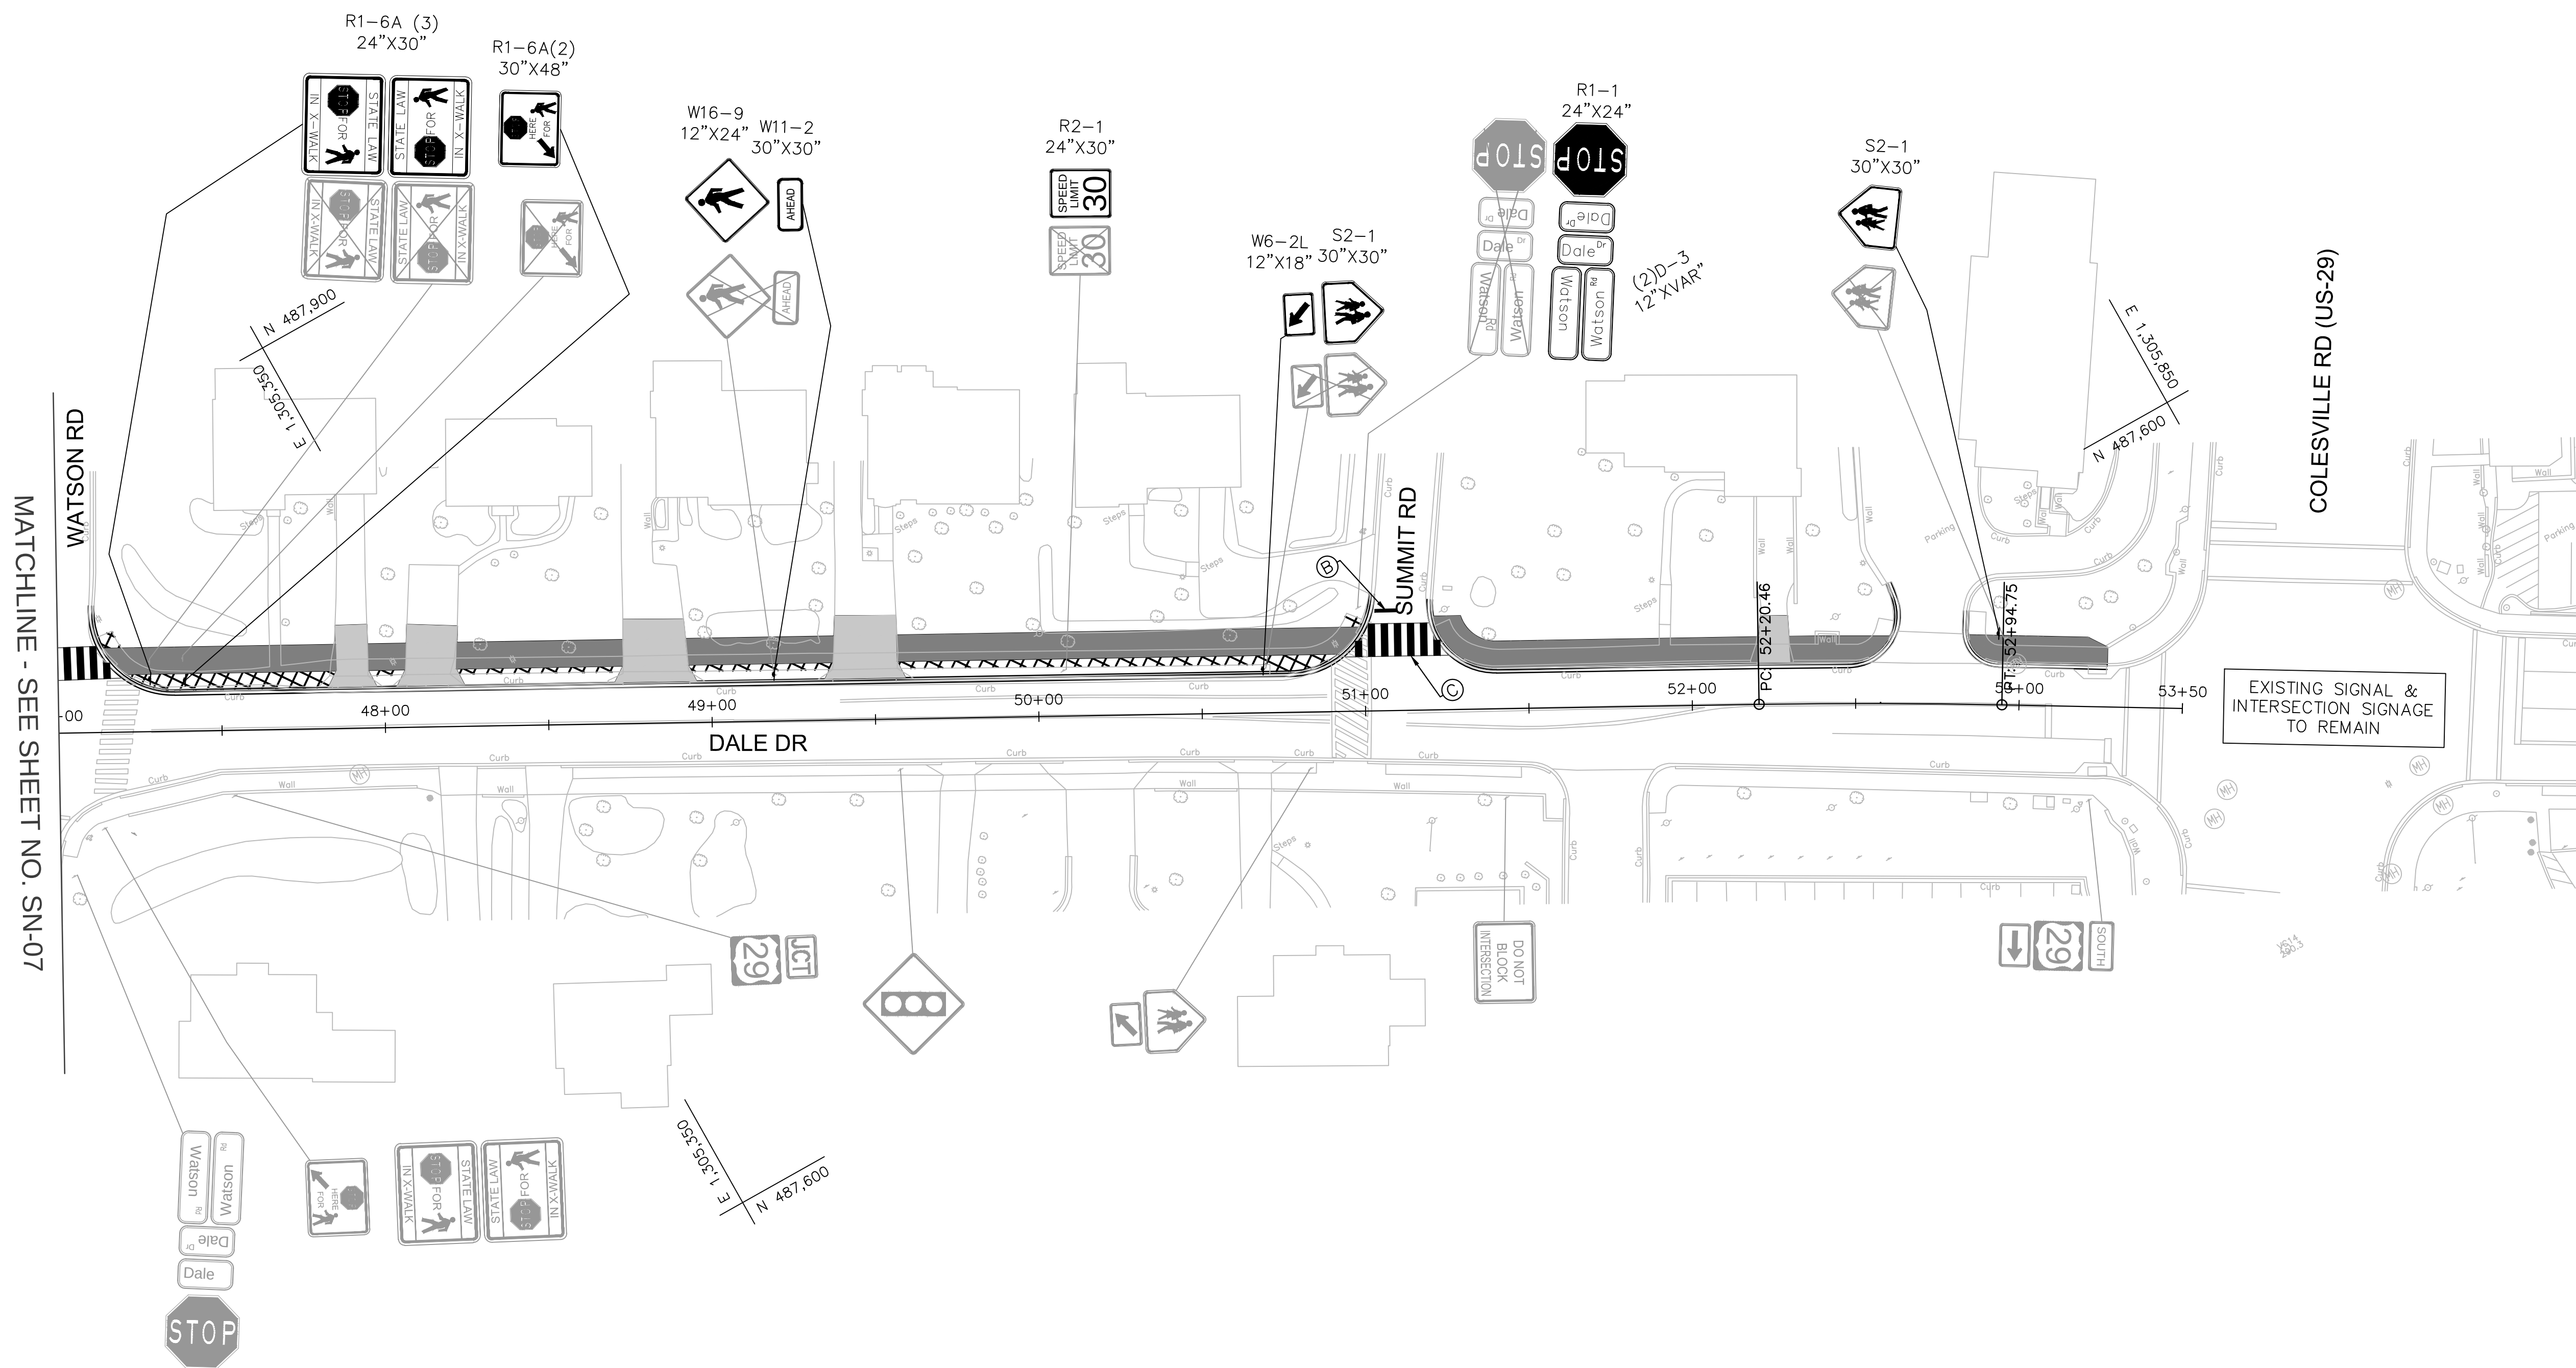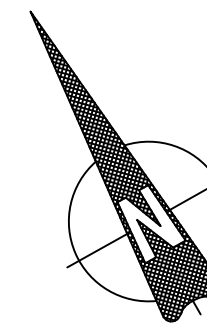



SIGNING LEGEND

- EXISTING SIGN TO REMAIN
- EXISTING SIGN TO BE REMOVED
- PROPOSED SIGN


PAVEMENT MARKING LEGEND

- SOLID SINGLE 4" LEAD FREE WHITE REFLECTIVE THERMOPLASTIC PAVEMENT MARKINGS
- SOLID SINGLE 12" LEAD FREE WHITE REFLECTIVE THERMOPLASTIC PAVEMENT MARKINGS
- SOLID SINGLE 24" LEAD FREE WHITE REFLECTIVE THERMOPLASTIC PAVEMENT MARKINGS (24" SPACING)

35% DESIGN NOT FOR CONSTRUCTION				MONTGOMERY COUNTY DEPARTMENT OF TRANSPORTATION GAITHERSBURG, MARYLAND		SN-08 SIGNING & MARKING PLAN DALE DRIVE PEDESTRIAN FACILITY	
				RECOMMENDED FOR APPROVAL		 SCALE: 1"=30' DATE: FEBRUARY 2020	
				Chief, Design Section APPROVED _____ Date _____			
				Chief, Division of Transportation Engineering Date _____			
Designed by: MDS Drawn by: GIF Checked by: MDS				CIP No. : 509337		SHEET 50 of 91	
NO.	REVISION	DATE	BY				

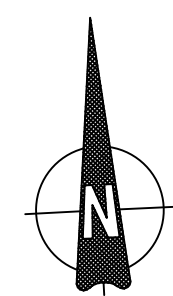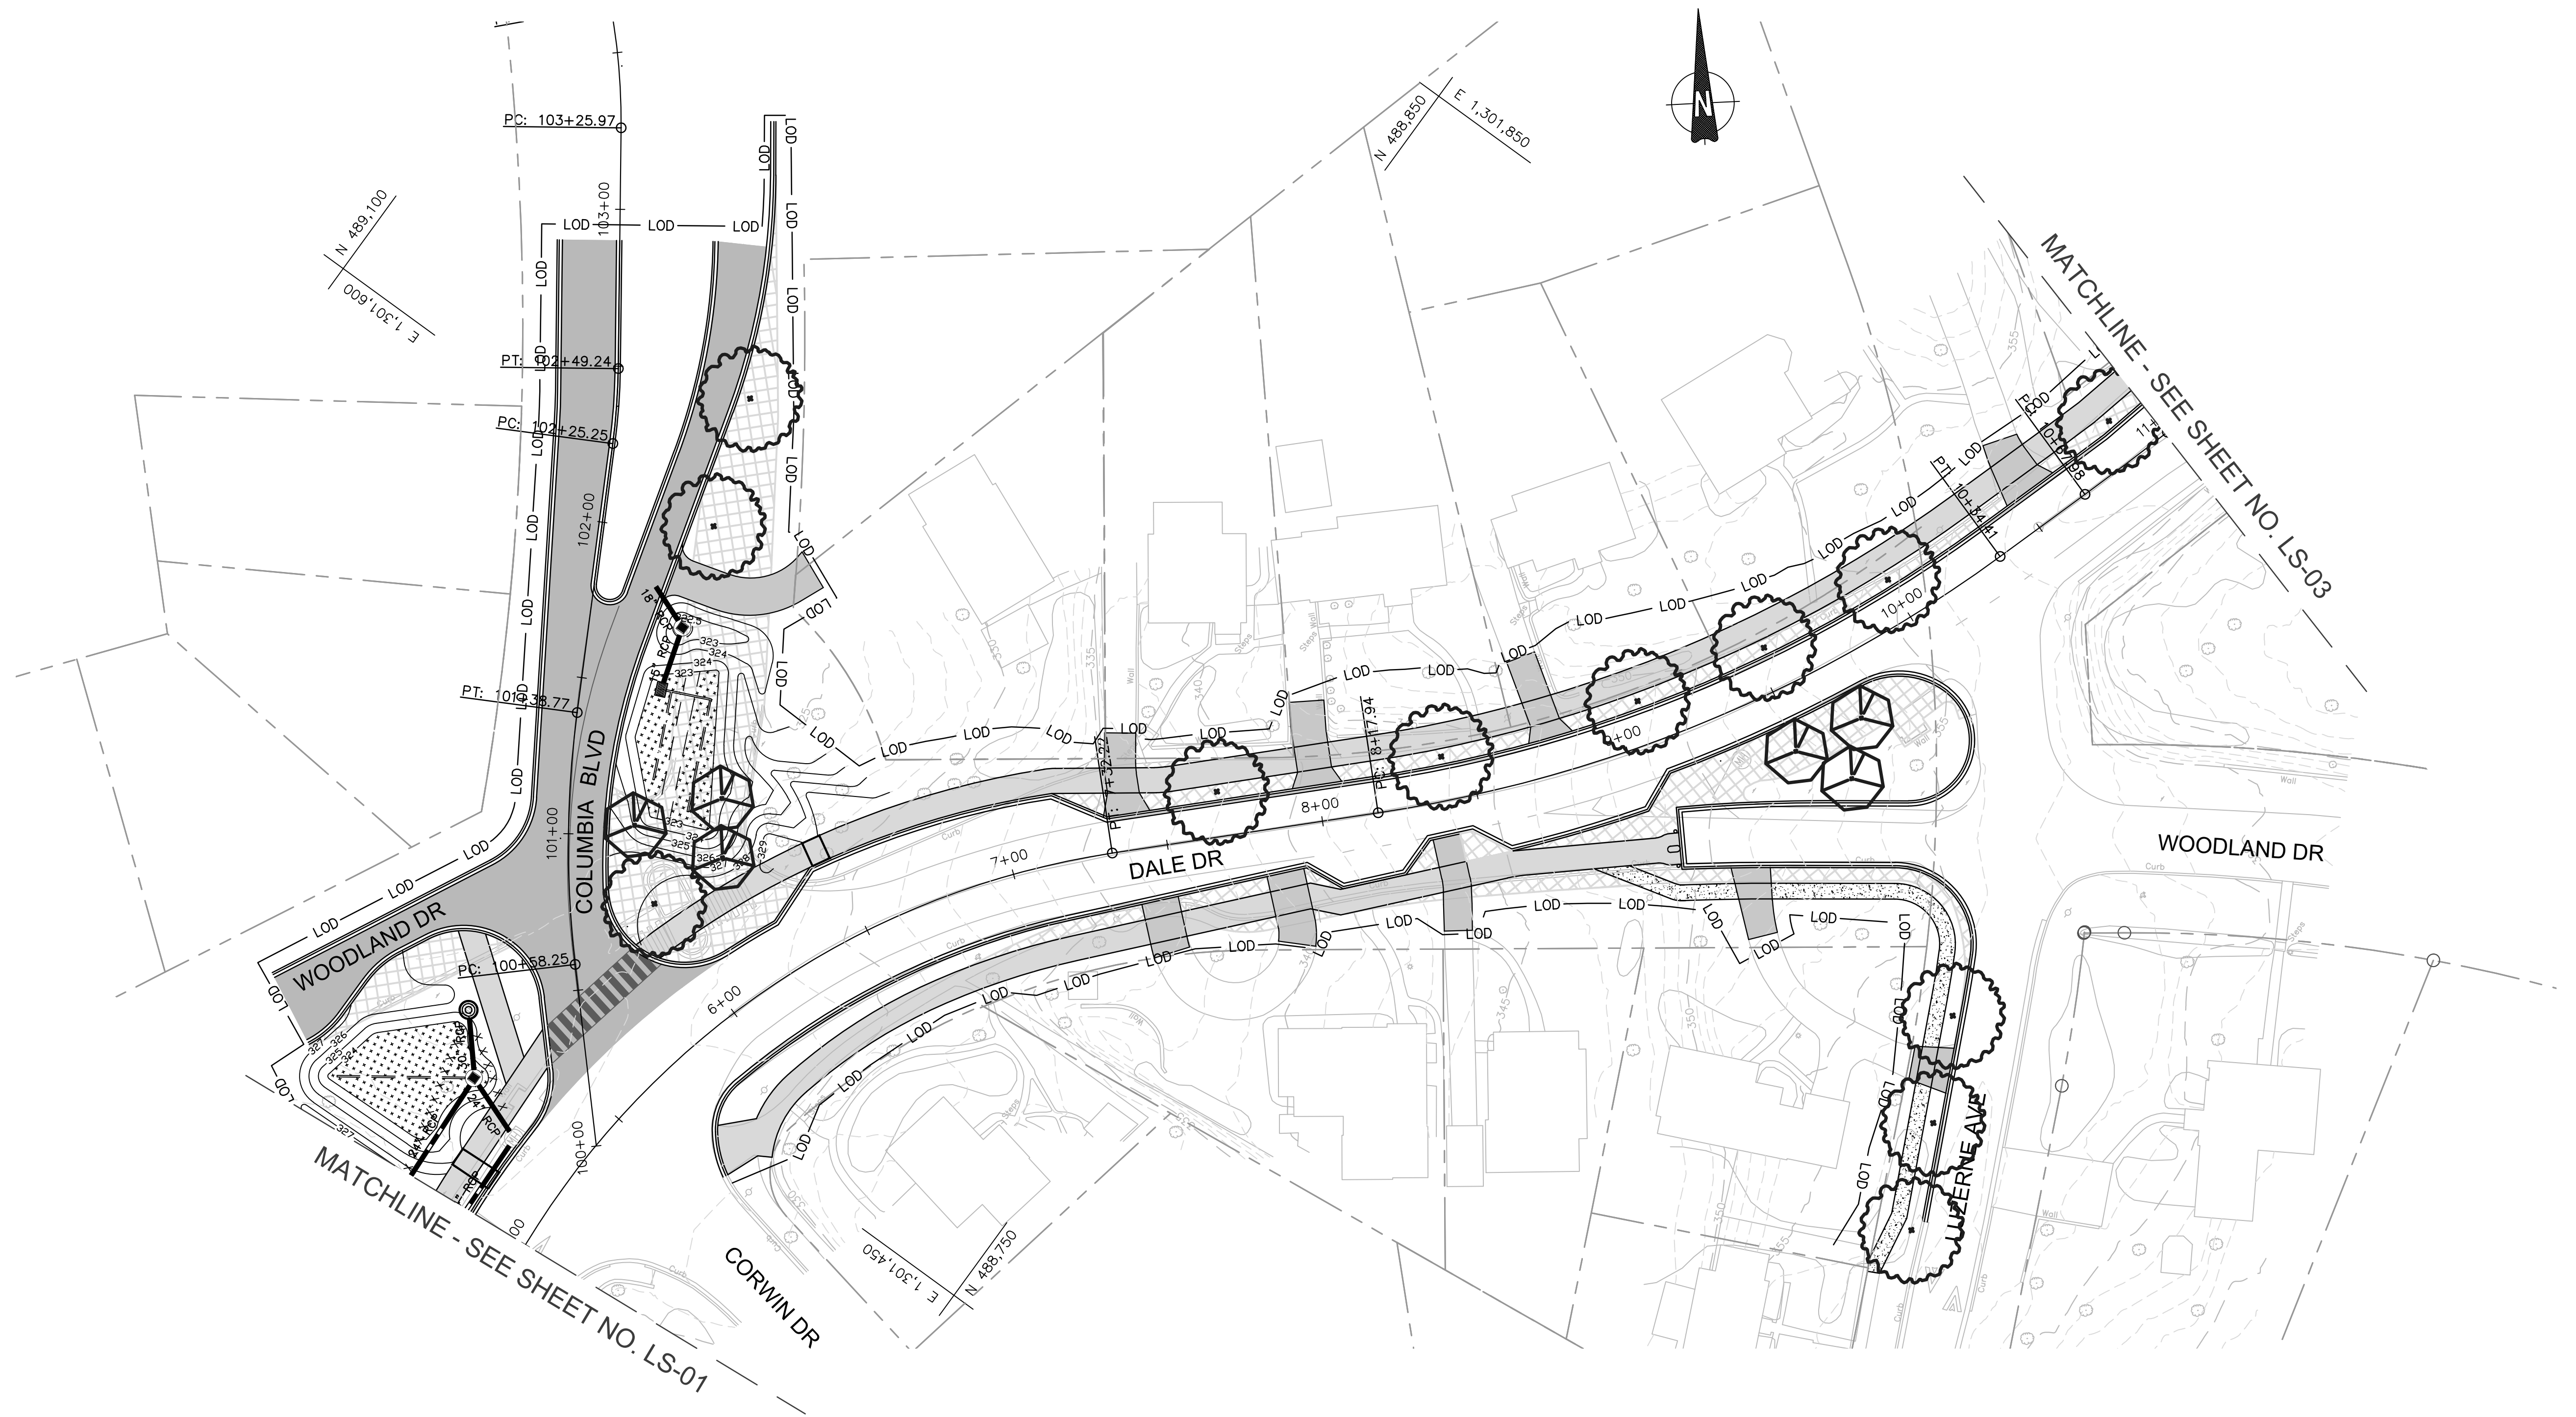

LEGEND

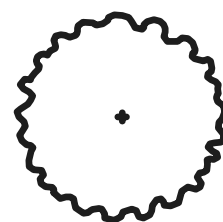

SHADE TREE



FLOWERING TREE

NOTES:

1. THE 35% CONCEPTUAL LANDSCAPE PLANS WILL BE REFINED AS THE DESIGN PROGRESSES.
2. POTENTIAL UTILITY CONFLICTS (GAS, ELECTRIC, WATER, LIGHT POLES, DRAINAGE, ETC.) WITH PROPOSED TREES WILL BE COORDINATED TO PROVIDE THE MOST TREE CANOPY COVERAGE, AS FEASIBLE.
3. LANDSCAPE DESIGN OF STORMWATER MANAGEMENT FACILITIES WILL BE PROVIDED ONCE STORMWATER CONCEPT APPROVAL HAS BEEN RECEIVED.
4. EXISTING HOMEOWNER LANDSCAPE PLANTINGS WITHIN THE COUNTY RIGHT-OF-WAY WILL BE DOCUMENTED AND REDESIGNED, AS NECESSARY, ONLY AT THE DIRECTION OF COUNTY REPRESENTATIVES.
5. TREE PROTECTION MEASURES WILL BE COORDINATED AS THE DESIGN PROGRESSES IN AN EFFORT TO PRESERVE AS MUCH OF THE EXISTING TREE CANOPY AS POSSIBLE THROUGHOUT THE CORRIDOR.

35% DESIGN
NOT FOR CONSTRUCTION



MONTGOMERY COUNTY
DEPARTMENT OF TRANSPORTATION
GAITHERSBURG, MARYLAND

RECOMMENDED FOR APPROVAL

Chief, Design Section
APPROVED

Date


Chief, Division of Transportation Engineering

Date

Designed by: ADS Drawn by: ADS Checked by: JJR

LS-02 LANDSCAPE PLAN

DALE DRIVE
PEDESTRIAN FACILITY

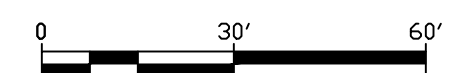


SCALE: 1"=30'

DATE: FEBRUARY 2020

CIP No. : 509337

SHEET 52 of 91

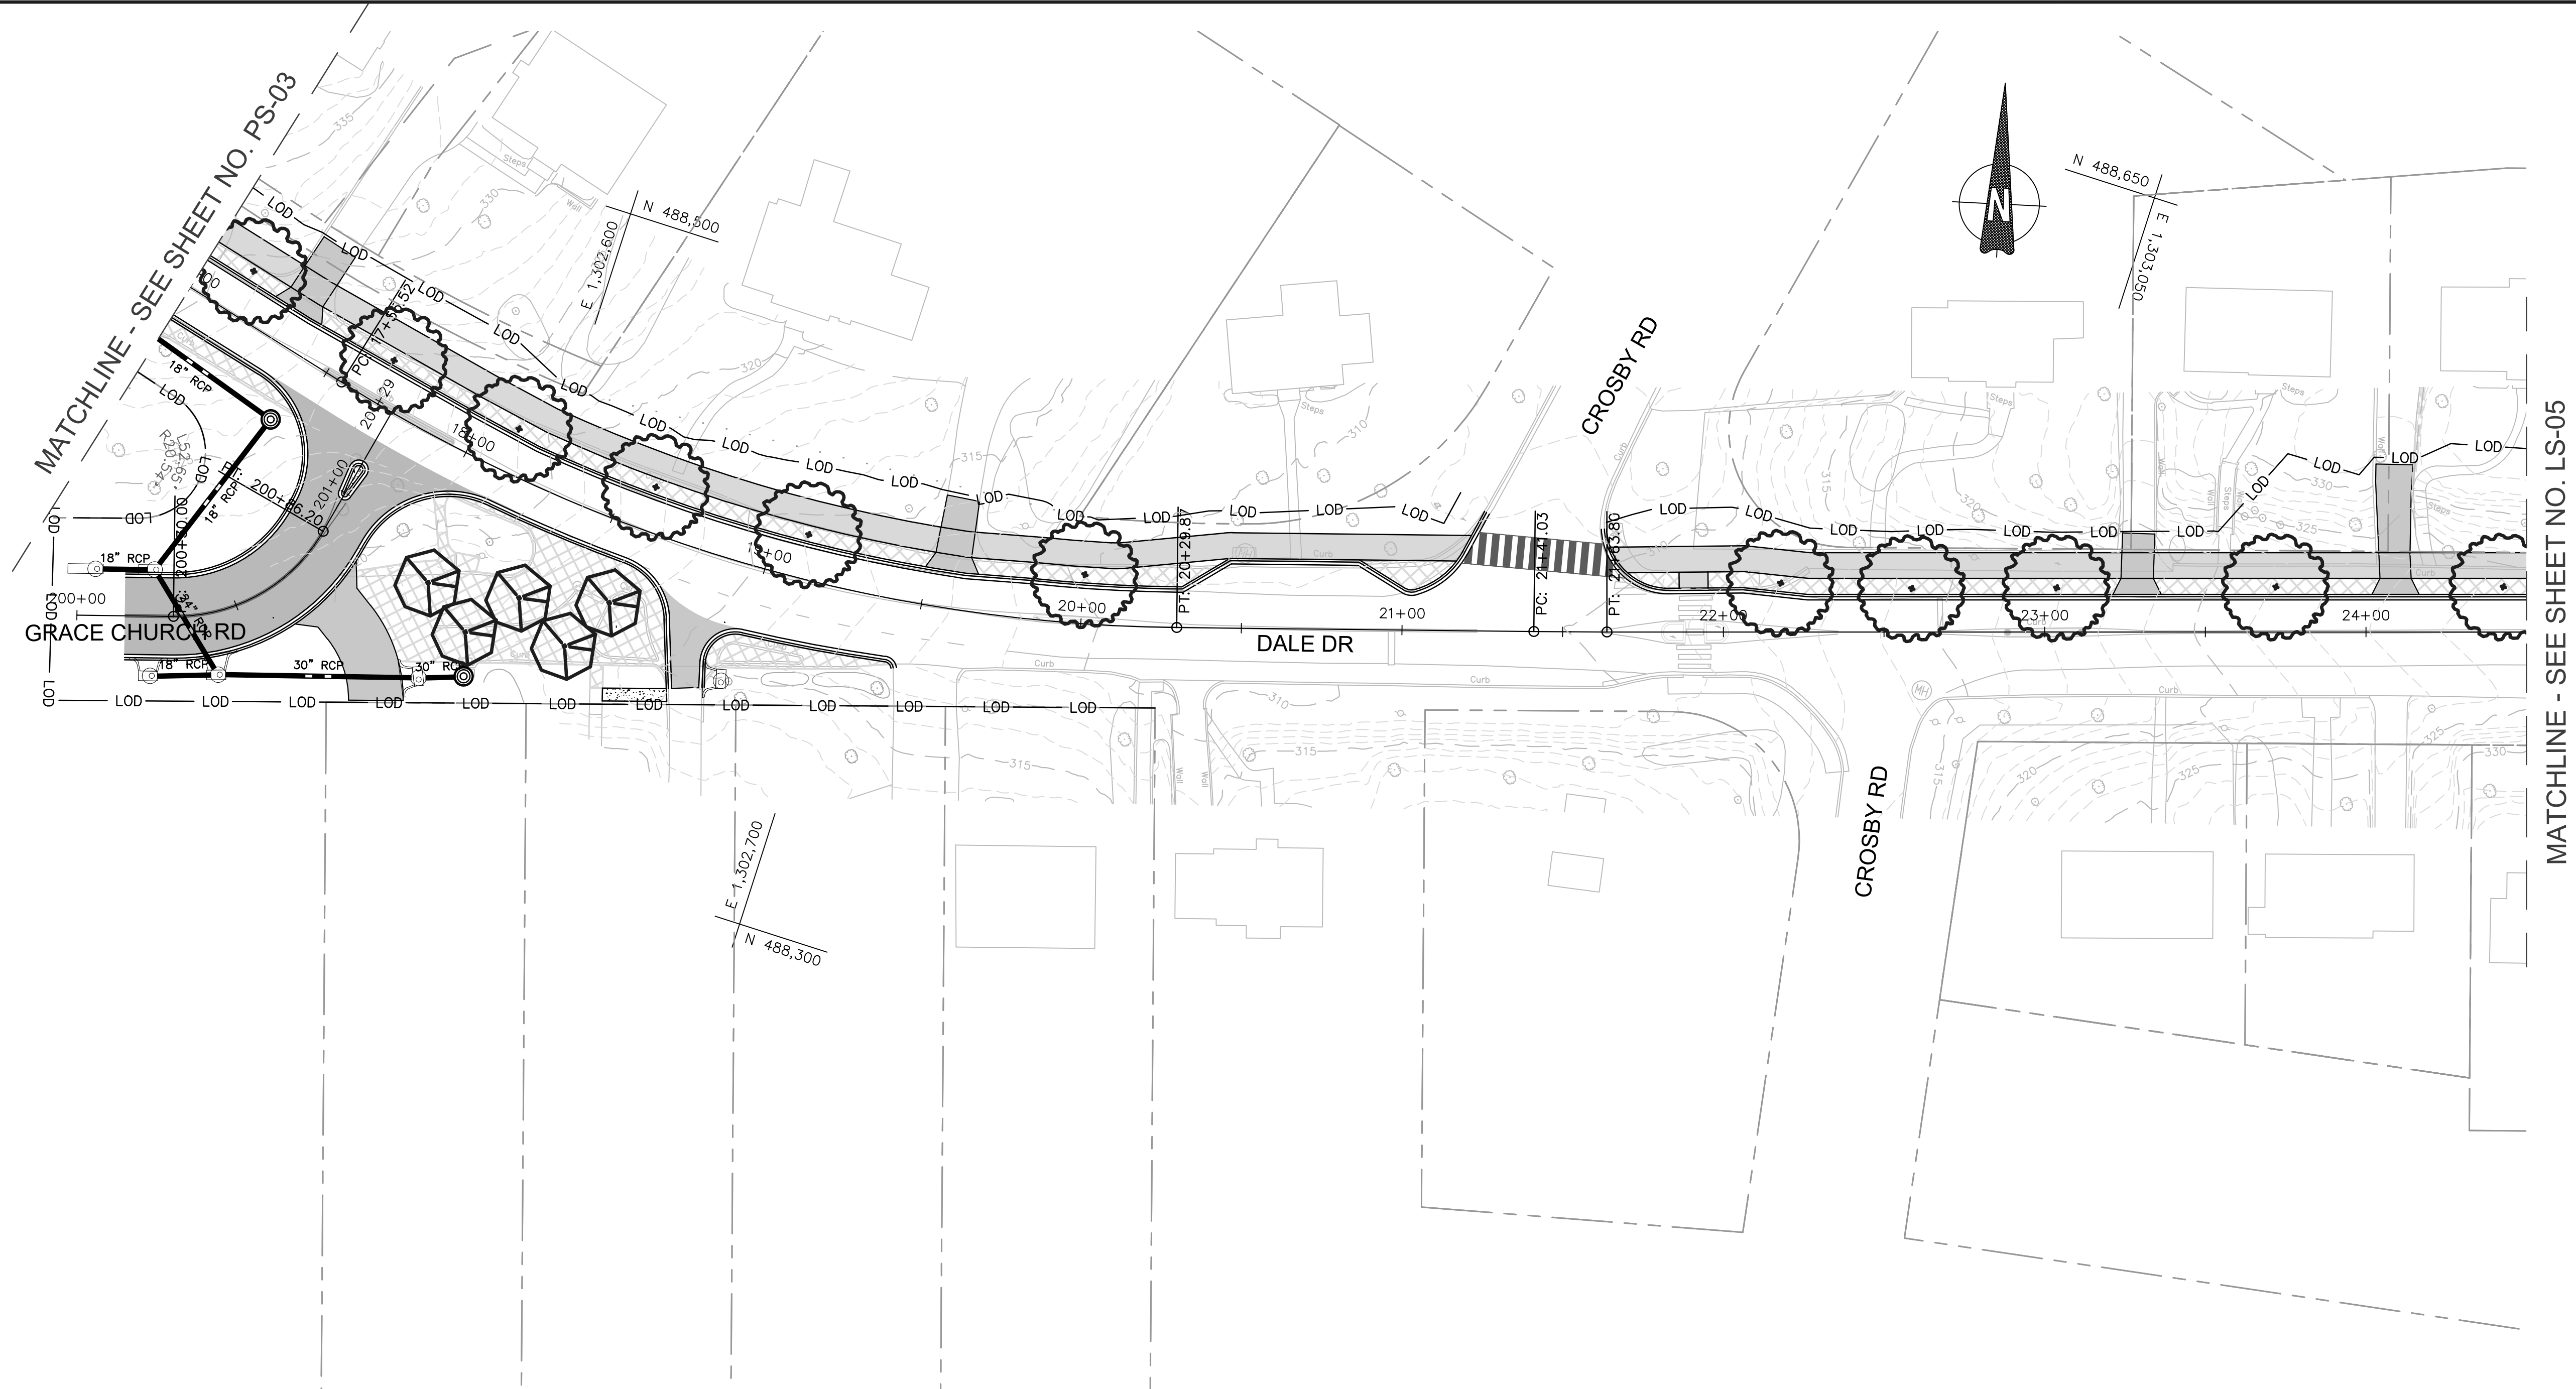


MATCHLINE - SEE SHEET NO. LS-05

NOTES:

1. THE 35% CONCEPTUAL LANDSCAPE PLANS WILL BE REFINED AS THE DESIGN PROGRESSES.
2. POTENTIAL UTILITY CONFLICTS (GAS, ELECTRIC, WATER, LIGHT POLES, DRAINAGE, ETC.) WITH PROPOSED TREES WILL BE COORDINATED TO PROVIDE THE MOST TREE CANOPY COVERAGE, AS FEASIBLE.
3. LANDSCAPE DESIGN OF STORMWATER MANAGEMENT FACILITIES WILL BE PROVIDED ONCE STORMWATER CONCEPT APPROVAL HAS BEEN RECEIVED.
4. EXISTING HOMEOWNER LANDSCAPE PLANTINGS WITHIN THE COUNTY RIGHT-OF-WAY WILL BE DOCUMENTED AND REDESIGNED, AS NECESSARY, ONLY AT THE DIRECTION OF COUNTY REPRESENTATIVES.
5. TREE PROTECTION MEASURES WILL BE COORDINATED AS THE DESIGN PROGRESSES IN AN EFFORT TO PRESERVE AS MUCH OF THE EXISTING TREE CANOPY AS POSSIBLE THROUGHOUT THE CORRIDOR.

LEGEND

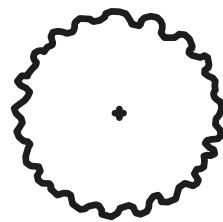

SHADE TREE



FLOWERING TREE

35% DESIGN
NOT FOR CONSTRUCTION



MONTGOMERY COUNTY
DEPARTMENT OF TRANSPORTATION
GAITHERSBURG, MARYLAND

RECOMMENDED FOR APPROVAL

Chief, Design Section
APPROVED

Date


Chief, Division of Transportation Engineering

Date

Designed by: ADS Drawn by: ADS Checked by: JJR

LS-04 LANDSCAPE PLAN

DALE DRIVE
PEDESTRIAN FACILITY

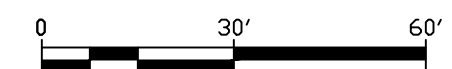


SCALE: 1"=30'

DATE: FEBRUARY 2020

CIP No. : 509337


SHEET 54 of 91

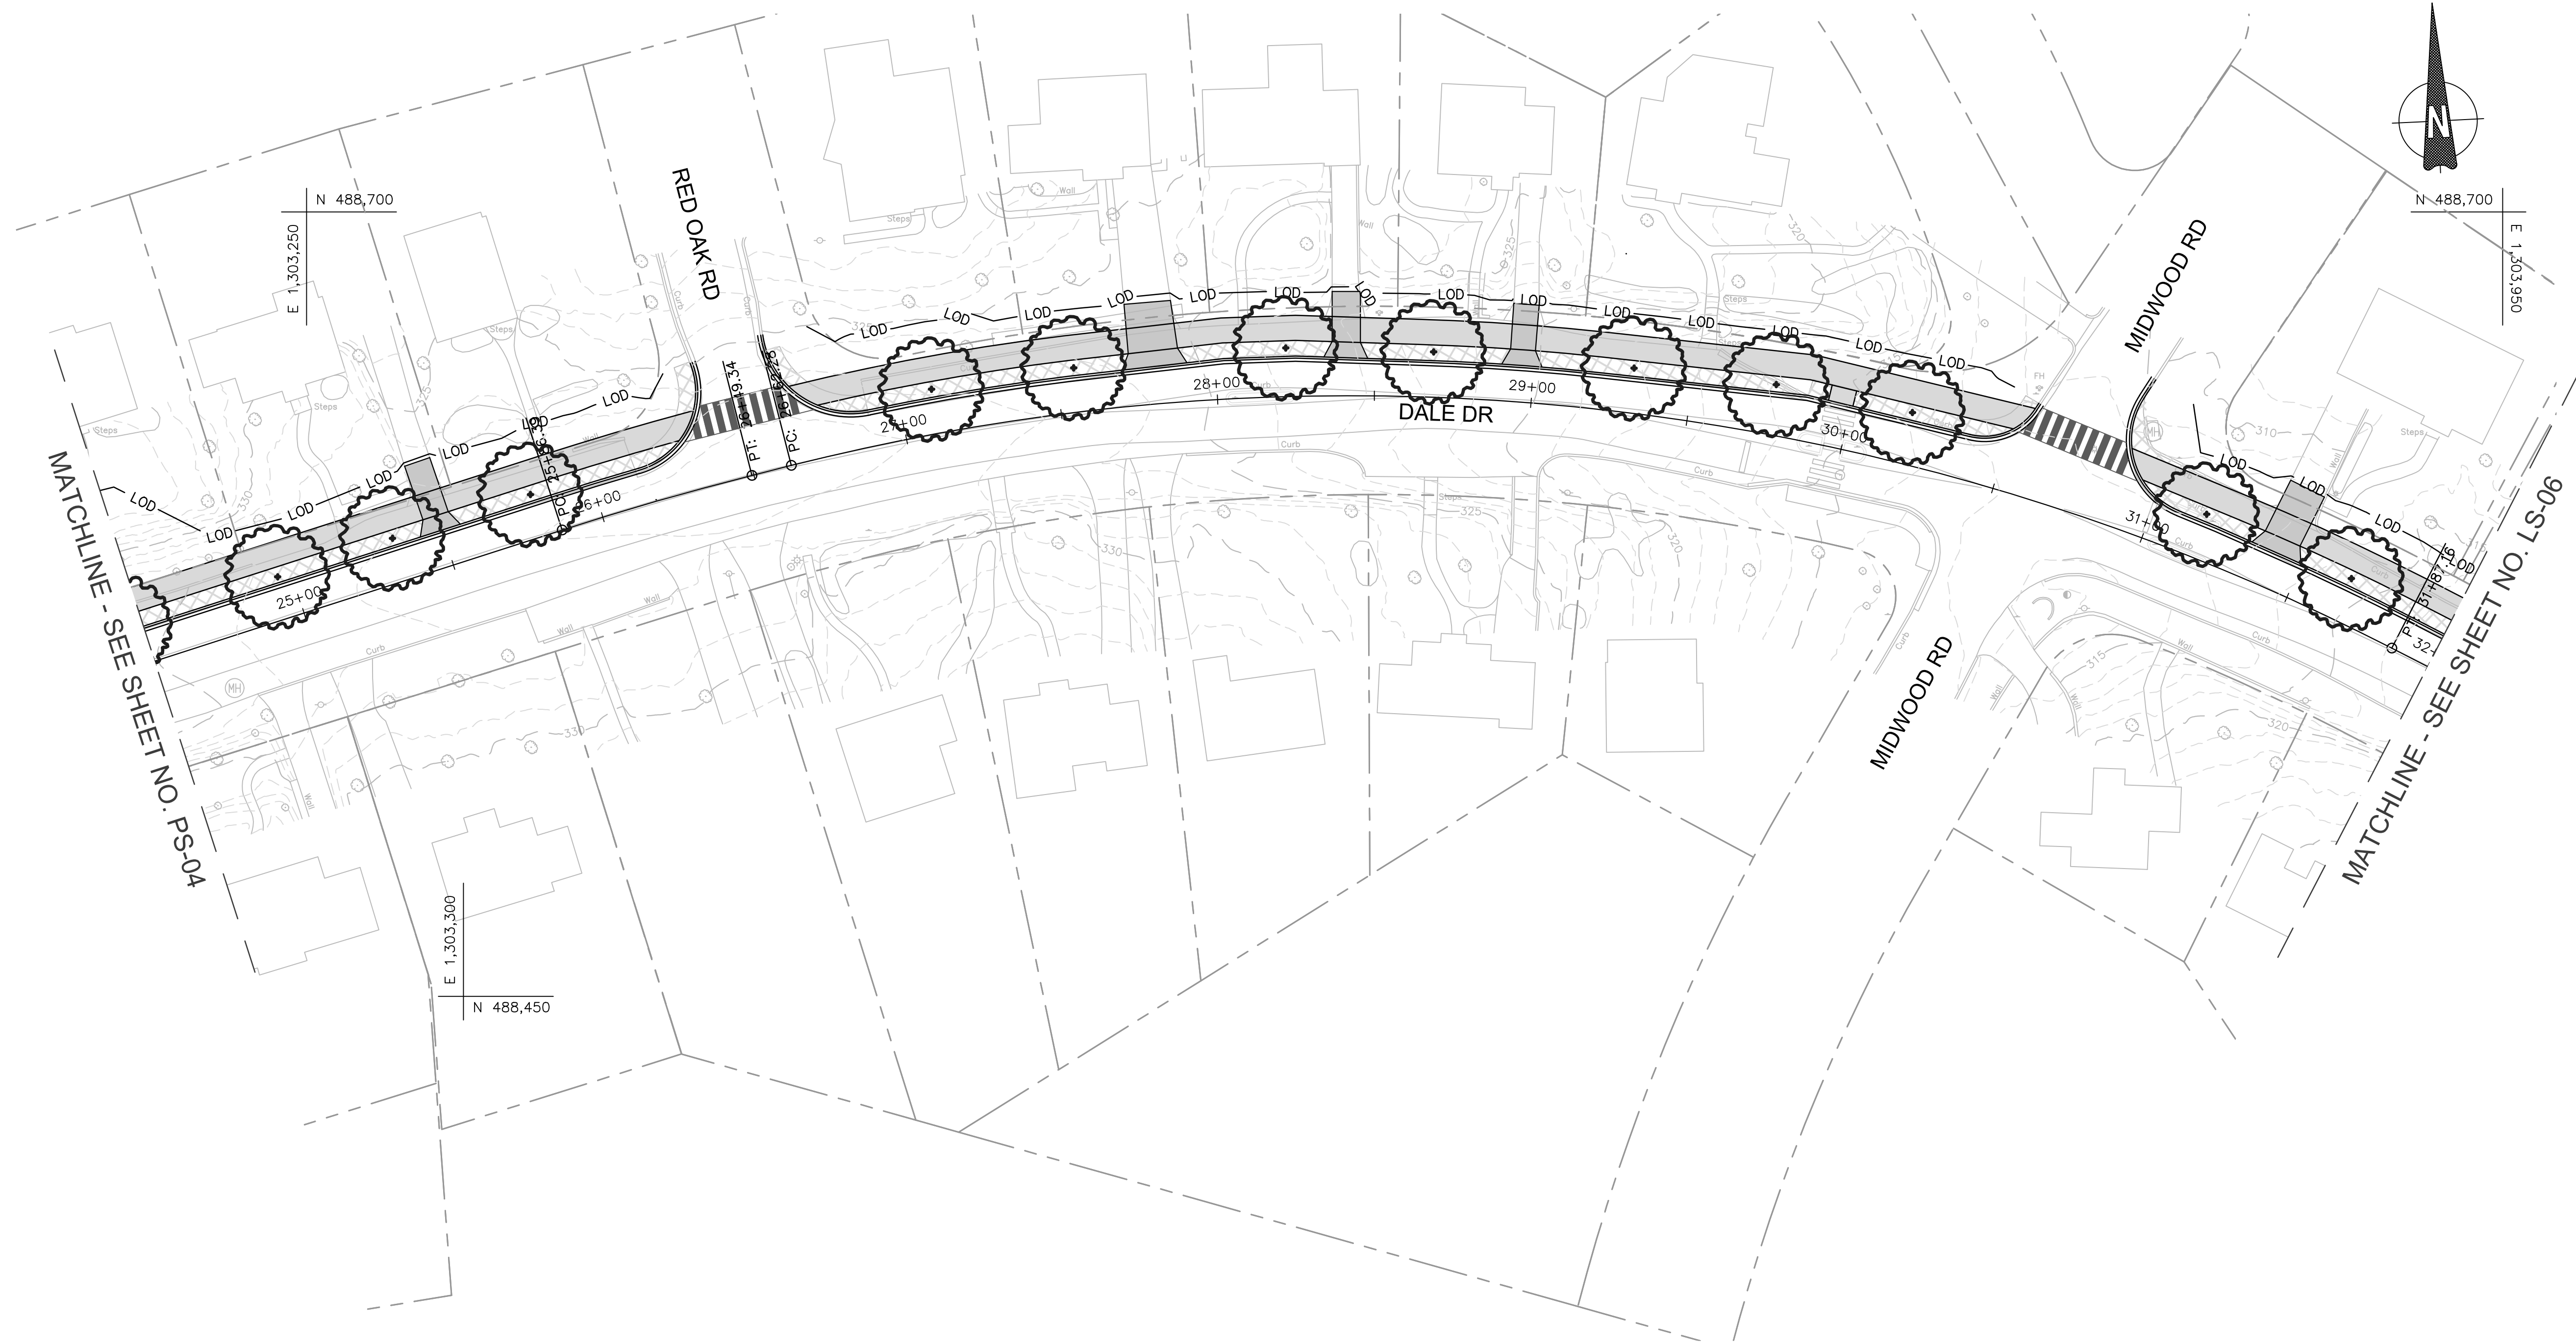

NOTES:

- THE 35% CONCEPTUAL LANDSCAPE PLANS WILL BE REFINED AS THE DESIGN PROGRESSES.
- POTENTIAL UTILITY CONFLICTS (GAS, ELECTRIC, WATER, LIGHT POLES, DRAINAGE, ETC.) WITH PROPOSED TREES WILL BE COORDINATED TO PROVIDE THE MOST TREE CANOPY COVERAGE, AS FEASIBLE.
- LANDSCAPE DESIGN OF STORMWATER MANAGEMENT FACILITIES WILL BE PROVIDED ONCE STORMWATER CONCEPT APPROVAL HAS BEEN RECEIVED.
- EXISTING HOMEOWNER LANDSCAPE PLANTINGS WITHIN THE COUNTY RIGHT-OF-WAY WILL BE DOCUMENTED AND REDESIGNED, AS NECESSARY, ONLY AT THE DIRECTION OF COUNTY REPRESENTATIVES.
- TREE PROTECTION MEASURES WILL BE COORDINATED AS THE DESIGN PROGRESSES IN AN EFFORT TO PRESERVE AS MUCH OF THE EXISTING TREE CANOPY AS POSSIBLE THROUGHOUT THE CORRIDOR.

LEGEND

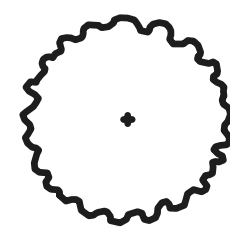

SHADE TREE



FLOWERING TREE

35% DESIGN
NOT FOR CONSTRUCTION



MONTGOMERY COUNTY
DEPARTMENT OF TRANSPORTATION
GAITHERSBURG, MARYLAND

RECOMMENDED FOR APPROVAL

Chief, Design Section
APPROVED

Date


Chief, Division of Transportation Engineering

Date

Designed by: ADS Drawn by: ADS Checked by: JJR

LS-05 LANDSCAPE PLAN

DALE DRIVE
PEDESTRIAN FACILITY

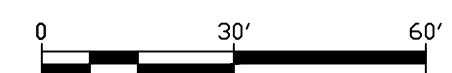


SCALE: 1"=30'


DATE: FEBRUARY 2020

CIP No. : 509337

SHEET 55 of 91

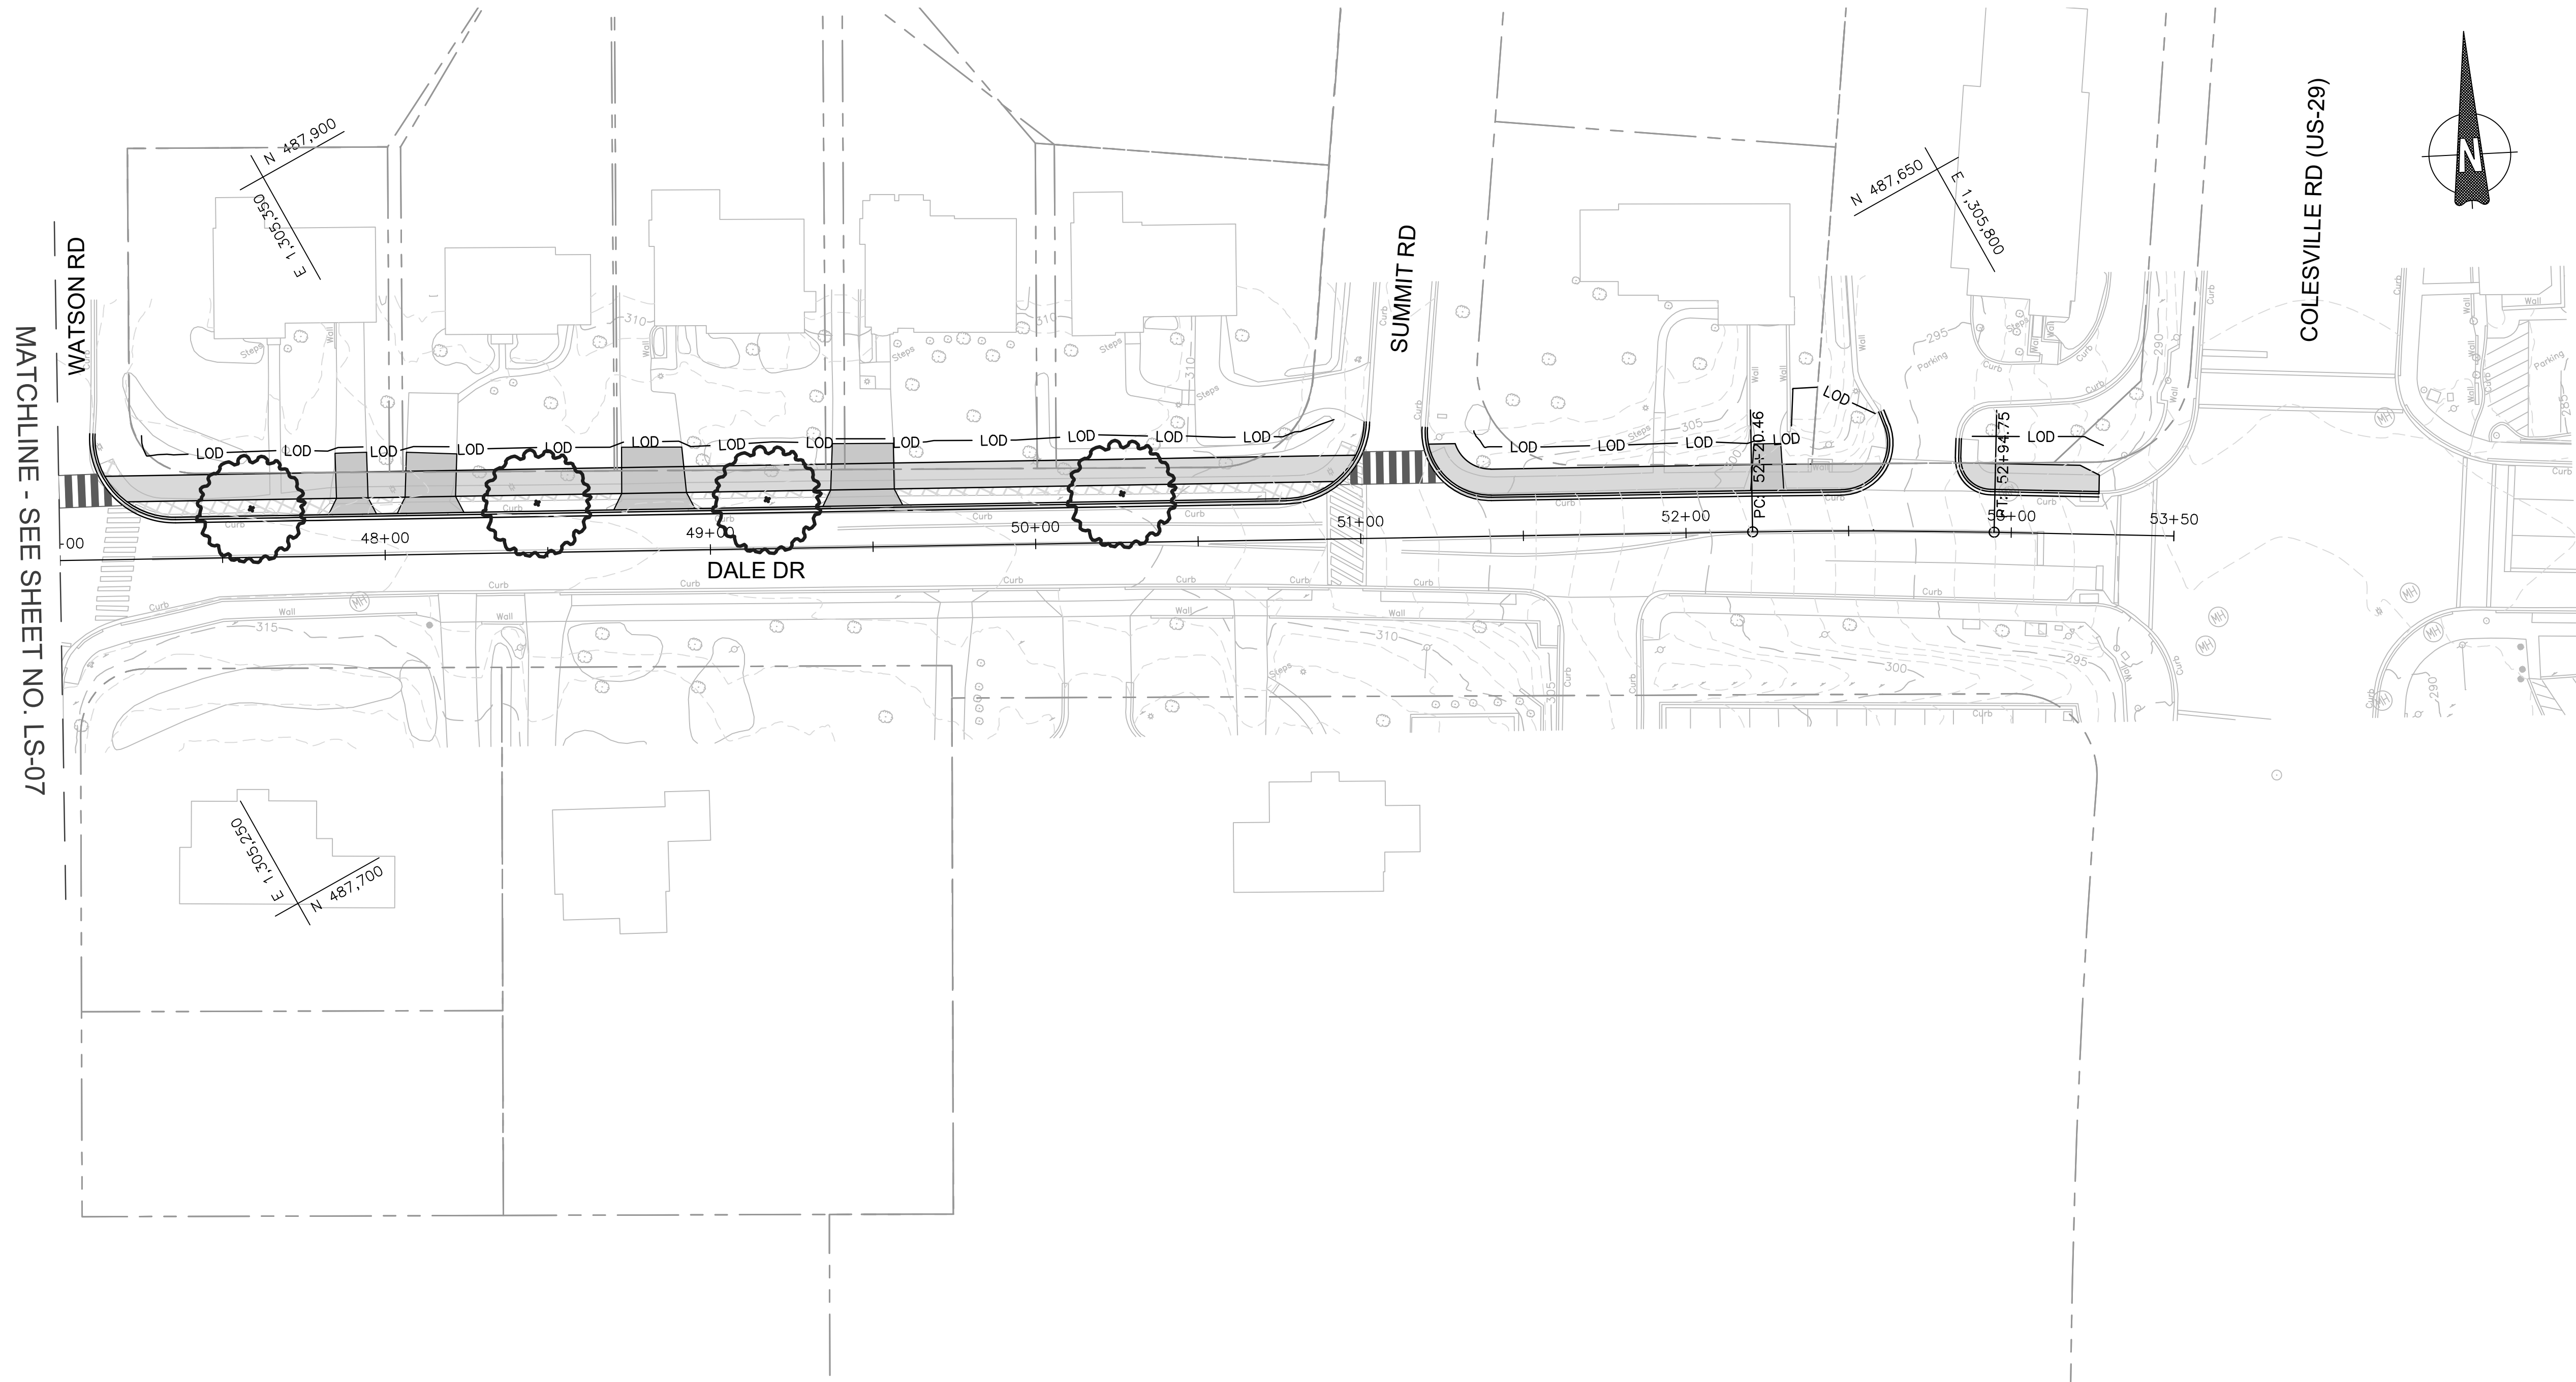

LEGEND

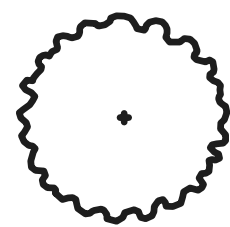

SHADE TREE



FLOWERING TREE

NOTES:

1. THE 35% CONCEPTUAL LANDSCAPE PLANS WILL BE REFINED AS THE DESIGN PROGRESSES.
2. POTENTIAL UTILITY CONFLICTS (GAS, ELECTRIC, WATER, LIGHT POLES, DRAINAGE, ETC.) WITH PROPOSED TREES WILL BE COORDINATED TO PROVIDE THE MOST TREE CANOPY COVERAGE, AS FEASIBLE.
3. LANDSCAPE DESIGN OF STORMWATER MANAGEMENT FACILITIES WILL BE PROVIDED ONCE STORMWATER CONCEPT APPROVAL HAS BEEN RECEIVED.
4. EXISTING HOMEOWNER LANDSCAPE PLANTINGS WITHIN THE COUNTY RIGHT-OF-WAY WILL BE DOCUMENTED AND REDESIGNED, AS NECESSARY, ONLY AT THE DIRECTION OF COUNTY REPRESENTATIVES.
5. TREE PROTECTION MEASURES WILL BE COORDINATED AS THE DESIGN PROGRESSES IN AN EFFORT TO PRESERVE AS MUCH OF THE EXISTING TREE CANOPY AS POSSIBLE THROUGHOUT THE CORRIDOR.

35% DESIGN
NOT FOR CONSTRUCTION



MONTGOMERY COUNTY
DEPARTMENT OF TRANSPORTATION
GAITHERSBURG, MARYLAND

RECOMMENDED FOR APPROVAL

Chief, Design Section
APPROVED

Date


Chief, Division of Transportation Engineering

Date

Designed by: ADS Drawn by: ADS Checked by: JJR

LS-08 LANDSCAPE PLAN

DALE DRIVE
PEDESTRIAN FACILITY

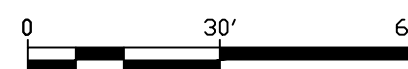

SCALE: 1"=30'

DATE: FEBRUARY 2020

CIP No. : 509337

SHEET 58 of 91

TREE PRESERVATION NOTES

1. ALL WORK PERFORMED SHALL MEET OR EXCEED INDUSTRY STANDARDS AS MOST RECENTLY PUBLISHED BY THE INTERNATIONAL SOCIETY OF ARBORICULTURE (ISA), AMERICAN NATIONAL STANDARDS INSTITUTE (ANSI), OR THE TREE CARE INDUSTRY ASSOCIATION (TCIA). IN THE EVENT TREATMENTS PRESCRIBED ARE NOT COVERED BY AN EXISTING STANDARD, WORK SHALL MEET OR EXCEED STANDARDS APPROVED BY THE COUNTY ARBORIST.
2. TREES DESIGNATED FOR REMOVAL ALONG THE LIMITS OF DISTURBANCE SHALL BE REMOVED USING A CHAINSAW TO AVOID DAMAGE TO SURROUNDING TREES TO BE PRESERVED AND UNDERSTORY VEGETATION. IF A STUMP MUST BE REMOVED, THIS SHALL BE DONE ONLY WITH THE APPROVAL OF THE COUNTY ARBORIST USING A STUMP-GRINDING MACHINE IN A MANNER THAT CAUSES AS LITTLE DISTURBANCE AS POSSIBLE TO ADJACENT TREES, VEGETATION AND SOIL CONDITIONS.
3. ROOT PRUNING SHALL BE PERFORMED, AS NEEDED, TO COMPLY WITH THE FOREST CONSERVATION REQUIREMENTS OF THESE DEVELOPMENT CONDITIONS. ALL TREATMENTS SHALL BE CLEARLY IDENTIFIED, LABELED, AND DETAILED ON THE TREE PRESERVATION AND LANDSCAPE SHEETS OF THE PLAN SUBMISSION. THE DETAILS FOR THESE TREATMENTS SHALL BE REVIEWED AND APPROVED BY THE COUNTY ARBORIST, ACCOMPLISHED IN A MANNER THAT PROTECTS AFFECTED AND ADJACENT VEGETATION TO BE PRESERVED. ROOT PRUNING DETAILS MAY INCLUDE, BUT ARE NOT LIMITED TO, THE FOLLOWING: (1) ROOT PRUNING SHALL BE DONE WITH A TRENCHER OR VIBRATORY PLOW TO A DEPTH OF 18 INCHES; (2) ROOT PRUNING SHALL TAKE PLACE PRIOR TO ANY CLEARING AND GRADING AND/OR INSTALLATION OF SUPER SILT FENCE, DIVERSION FENCE OR TREE PROTECTION FENCE; (3) ROOT PRUNING SHALL BE CONDUCTED WITH THE SUPERVISION OF THE COUNTY ARBORIST; AND (4) THE COUNTY ARBORIST SHALL BE INFORMED WHEN ALL ROOT PRUNING AND TREE PROTECTION FENCE INSTALLATION IS COMPLETE.
4. IMMEDIATELY AFTER THE E&S ACTIVITIES ARE COMPLETE, TREES INDICATED FOR MULCHING IN THE TREE INVENTORY SHALL BE MULCHED TO PROTECT THE ROOTS AND RETAIN MOISTURE. HARDWOOD CHIPS OR SHREDDED MULCH SHALL BE APPLIED AT A MAXIMUM DEPTH OF 4 INCHES AROUND THESE SPECIFIC TREES AND ONLY WITHIN 10 FEET OF THE LIMITS OF DISTURBANCE. ADDITIONAL AREAS MAY BE MULCHED AS PART OF THE INVASIVE SPECIES MANAGEMENT, SEE INVASIVE SPECIES MANAGEMENT NOTES, THIS SHEET.
5. ALL CONSTRUCTION ACTIVITY BEYOND THE LIMITS OF DISTURBANCE SHOWN ON THE PLAN SHALL BE PROHIBITED UNLESS PREVIOUSLY APPROVED. THE STORAGE OF EQUIPMENT, MATERIALS, CHEMICALS, AND DEBRIS AS WELL AS VEHICULAR TRAFFIC OR THE PARKING OF VEHICLES SHALL NOT BE PERMITTED WITHIN TREE PRESERVATION AREAS.
6. THE SERVICES OF THE PROJECT SURVEYOR SHALL BE RETAINED TO HAVE THE LIMITS OF CLEARING AND GRADING IN THE AREAS OF TREE PRESERVATION MARKED WITH A CONTINUOUS LINE OF FLAGGING PRIOR TO THE WALK-THROUGH MEETING TO BE HELD PRIOR TO ANY CLEARING AND GRADING. DURING THE TREE PRESERVATION WALK-THROUGH MEETING, THE COUNTY ARBORIST SHALL WALK SUCH LIMITS OF CLEARING AND GRADING WITH INSPECTORS TO DETERMINE WHERE ADJUSTMENTS TO THE CLEARING LIMITS CAN BE MADE TO INCREASE THE AREA OF TREE PRESERVATION AND/OR TO INCREASE THE SURVIVABILITY OF TREES AT THE EDGE OF THE LIMITS OF CLEARING AND GRADING. SUCH ADJUSTMENT SHALL BE IMPLEMENTED; PROVIDED, HOWEVER, THAT NO ADJUSTMENT SHALL BE REQUIRED THAT WOULD AFFECT THE LOCATION AND/OR DESIGN OF THE DEVELOPMENT, INCLUDING A REQUIREMENT FOR ADDITIONAL RETAINING WALLS. TREES WITHIN THE PRESERVATION AREAS THAT ARE IDENTIFIED SPECIFICALLY BY THE COUNTY ARBORIST IN WRITING AS DEAD OR DYING MAY BE REMOVED AS PART OF THE CLEARING OPERATION. ANY TREE THAT IS SO DESIGNATED SHALL BE REMOVED USING A CHAIN SAW AND SUCH REMOVAL SHALL BE ACCOMPLISHED IN A MANNER THAT AVOIDS DAMAGE TO SURROUNDING TREES AND ASSOCIATED UNDERSTORY VEGETATION. IF A STUMP MUST BE REMOVED, THIS SHALL BE DONE USING A STUMP-GRINDING MACHINE IN A MANNER CAUSING AS LITTLE DISTURBANCE AS POSSIBLE TO ADJACENT TREES AND ASSOCIATED UNDERSTORY VEGETATION AND SOIL CONDITIONS.
7. THE LIMITS OF CLEARING AND GRADING SHALL BE STRICTLY CONFORMED TO, AS SHOWN ON THE PLAN, SUBJECT TO ALLOWANCES SPECIFIED IN THESE DEVELOPMENT CONDITIONS AND FOR THE INSTALLATION OF FENCES AND/OR UTILITIES AS DETERMINED NECESSARY BY THE COUNTY ARBORIST. IF IT IS DETERMINED NECESSARY TO INSTALL FENCES AND/OR UTILITIES IN AREAS PROTECTED BY THE LIMITS OF CLEARING AND GRADING AS SHOWN ON THE PLAN, THEY SHALL BE LOCATED IN THE LEAST DISRUPTIVE MANNER NECESSARY AS DETERMINED BY THE COUNTY ARBORIST.
8. DURING ANY CLEARING OR TREE/VEGETATION REMOVAL IN THE AREAS ADJACENT TO THE TREE PRESERVATION AREAS, THE COUNTY ARBORIST SHALL BE PRESENT TO MONITOR THE PROCESS AND ENSURE THAT THE ACTIVITIES ARE CONDUCTED AS CONDITIONED. MONITORING VISITS SHALL BE CONDUCTED WEEKLY DURING E&S INSTALLATION (CLEARING AND GRADING) CONSTRUCTION AND MONTHLY THEREAFTER UNTIL PROJECT COMPLETION.
9. ALL TREES SHOWN TO BE PRESERVED ON THE FOREST CONSERVATION PLAN SHALL BE PROTECTED BY TREE PROTECTION FENCE. TREE PROTECTION FENCING OR SUPER SILT FENCING SHALL BE ERECTED AT THE LIMITS OF CLEARING AND GRADING ADJACENT TO THE TREE PRESERVATION AREAS AS SHOWN ON THE PLANS, AS MAY BE MODIFIED BY THE DEVELOPMENT CONDITIONS BELOW. SUPER SILT FENCE ADJACENT TO MAJOR ROOTS OF TREES MAY BE NOTCHED, AS APPROVED, BY THE DPS INSPECTOR IN THE FIELD. ALL TREE PROTECTION FENCING SHALL BE INSTALLED AFTER THE TREE PRESERVATION WALK-THROUGH MEETING BUT PRIOR TO ANY CLEARING AND GRADING ACTIVITIES. THE INSTALLATION OF ALL TREE PROTECTION FENCING SHALL BE PERFORMED UNDER THE SUPERVISION OF THE COUNTY ARBORIST, AND ACCOMPLISHED IN A MANNER THAT DOES NOT HARM EXISTING VEGETATION THAT IS TO BE PRESERVED.
10. SIGNS STATING "TREE PRESERVATION AREA" SHALL BE AFFIXED TO THE TREE PRESERVATION FENCE AT LEAST EVERY 30 FEET. SIGNS SHALL INCLUDE BOTH ENGLISH AND SPANISH AS SHOWN ON DETAIL.

INSPECTIONS NOTES

1. ALL FIELD INSPECTIONS MUST BE REQUESTED BY THE APPLICANT. INSPECTIONS MUST BE CONDUCTED AS FOLLOWS:

a. AFTER THE LIMITS OF DISTURBANCE HAVE BEEN STAKED AND FLAGGED, BUT BEFORE ANY CLEARING OR GRADING BEGINS

b. AFTER NECESSARY STRESS REDUCTION MEASURES HAVE BEEN COMPLETED AND PROTECTION MEASURES HAVE BEEN INSTALLED, BUT BEFORE ANY CLEARING AND GRADING BEGIN

c. AFTER COMPLETION OF ALL CONSTRUCTION ACTIVITIES, BUT BEFORE REMOVAL OF TREE PROTECTION FENCING, TO DETERMINE THE LEVEL OF COMPLIANCE WITH THE PROVISION OF THE FOREST CONSERVATION.


STANDARD TREE CANOPY NOTES

- ANY SHADE TREE PLANTED TO COMPLY WITH CHAPTER 55 OF THE COUNTY CODE MUST CONFORM TO THE FOLLOWING:
1. EACH SHADE TREE MUST MEET THE REQUIREMENTS FOR PLANT MATERIAL IN ANSI Z60.1;
2. EACH SHADE TREE MUST BE A MINIMUM OF 2" CALIPER;
3. INSTALLATION OF EACH SHADE TREE MUST MEET ALL REQUIREMENTS OF ANSI A300;
4. AT THE TIME OF PLANTING:

a. TREE GUARDS TO PROTECT TREES FROM DEER RUBBING, MOWERS, WEED EATERS, OTHER EQUIPMENT AND LARGE RODENTS MUST BE INSTALLED ON ALL SHADE TREES;

b. MULCH MUST BE APPLIED;

c. SUFFICIENT WATER MUST BE APPLIED TO AID IN PROPER PLANTING.
5. SHADE TREES MUST BE INSTALLED BETWEEN OCTOBER 15TH AND MAY 15TH AS LONG AS THE GROUND IS NOT FROZEN, SATURATED, OR COVERED WITH SNOW SUCH THAT A SUITABLE HOLE CANNOT BE DUG;
6. SHADE TREES MUST NOT BE INSTALLED BETWEEN MAY 16TH AND OCTOBER 14TH OF EACH YEAR. IF INSTALLATION CANNOT OCCUR BETWEEN OCTOBER 15TH AND MAY 15TH FOR ANY REASON, OR IF PROPOSED TREES ARE NOT PLANTED FOR ANY OTHER REASON, THE PERMITTEE MUST PAY THE REQUIRED FEE IN LIEU.
7. IF SHADE TREES ARE INSTALLED PRIOR TO FINAL STABILIZATION OF THE LAND DISTURBING ACTIVITY THEN NO ADDITIONAL DISTURBANCE MUST OCCUR WITHIN FIVE FEET OF THE STEM OF THE TREE. PROTECTIVE FENCING MUST BE INSTALLED AT THE EDGE OF THIS AREA AT THE SAME TIME THE TREE IS INSTALLED AND MUST REMAIN IN PLACE UNTIL FINAL STABILIZATION OCCURS.
8. THE LOCATION OF GROWING ZONES AND PLANTING AREAS MUST BE CLEARLY MARKED IN THE FIELD PRIOR TO INSTALLATION OF ANY SHADE TREE.
9. A COPY OF THE APPROVED SEDIMENT CONTROL PLAN SHOWING ALL APPROVED GROWING ZONES AND PLANTING AREAS MUST BE AVAILABLE ON THE SITE AT ALL TIMES.
10. AT LEAST ONE INSPECTION MUST OCCUR AFTER ALL CONSTRUCTION ACTIVITIES ARE COMPLETED TO DETERMINE THE LEVEL OF COMPLIANCE WITH SHADE TREE PLANTING REQUIREMENTS.

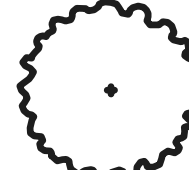LANDSCAPE PLANT SCHEDULE (TOTAL)					
KEY	QTY	TYPE	SIZE	ROOT	COMMENTS
TREES					
	63	SHADE TREE	2" CAL.	B&B	30' O.C., AS SHOWN
	11	FLOWERING TREE	2" CAL.	B&B	20' O.C., AS SHOWN

