



DALE DRIVE PEDESTRIAN FACILITY: PRELIMINARY DESIGN

 

NOTE:
ALL EXISTING DRIVEWAY
ACCESS WILL REMAIN

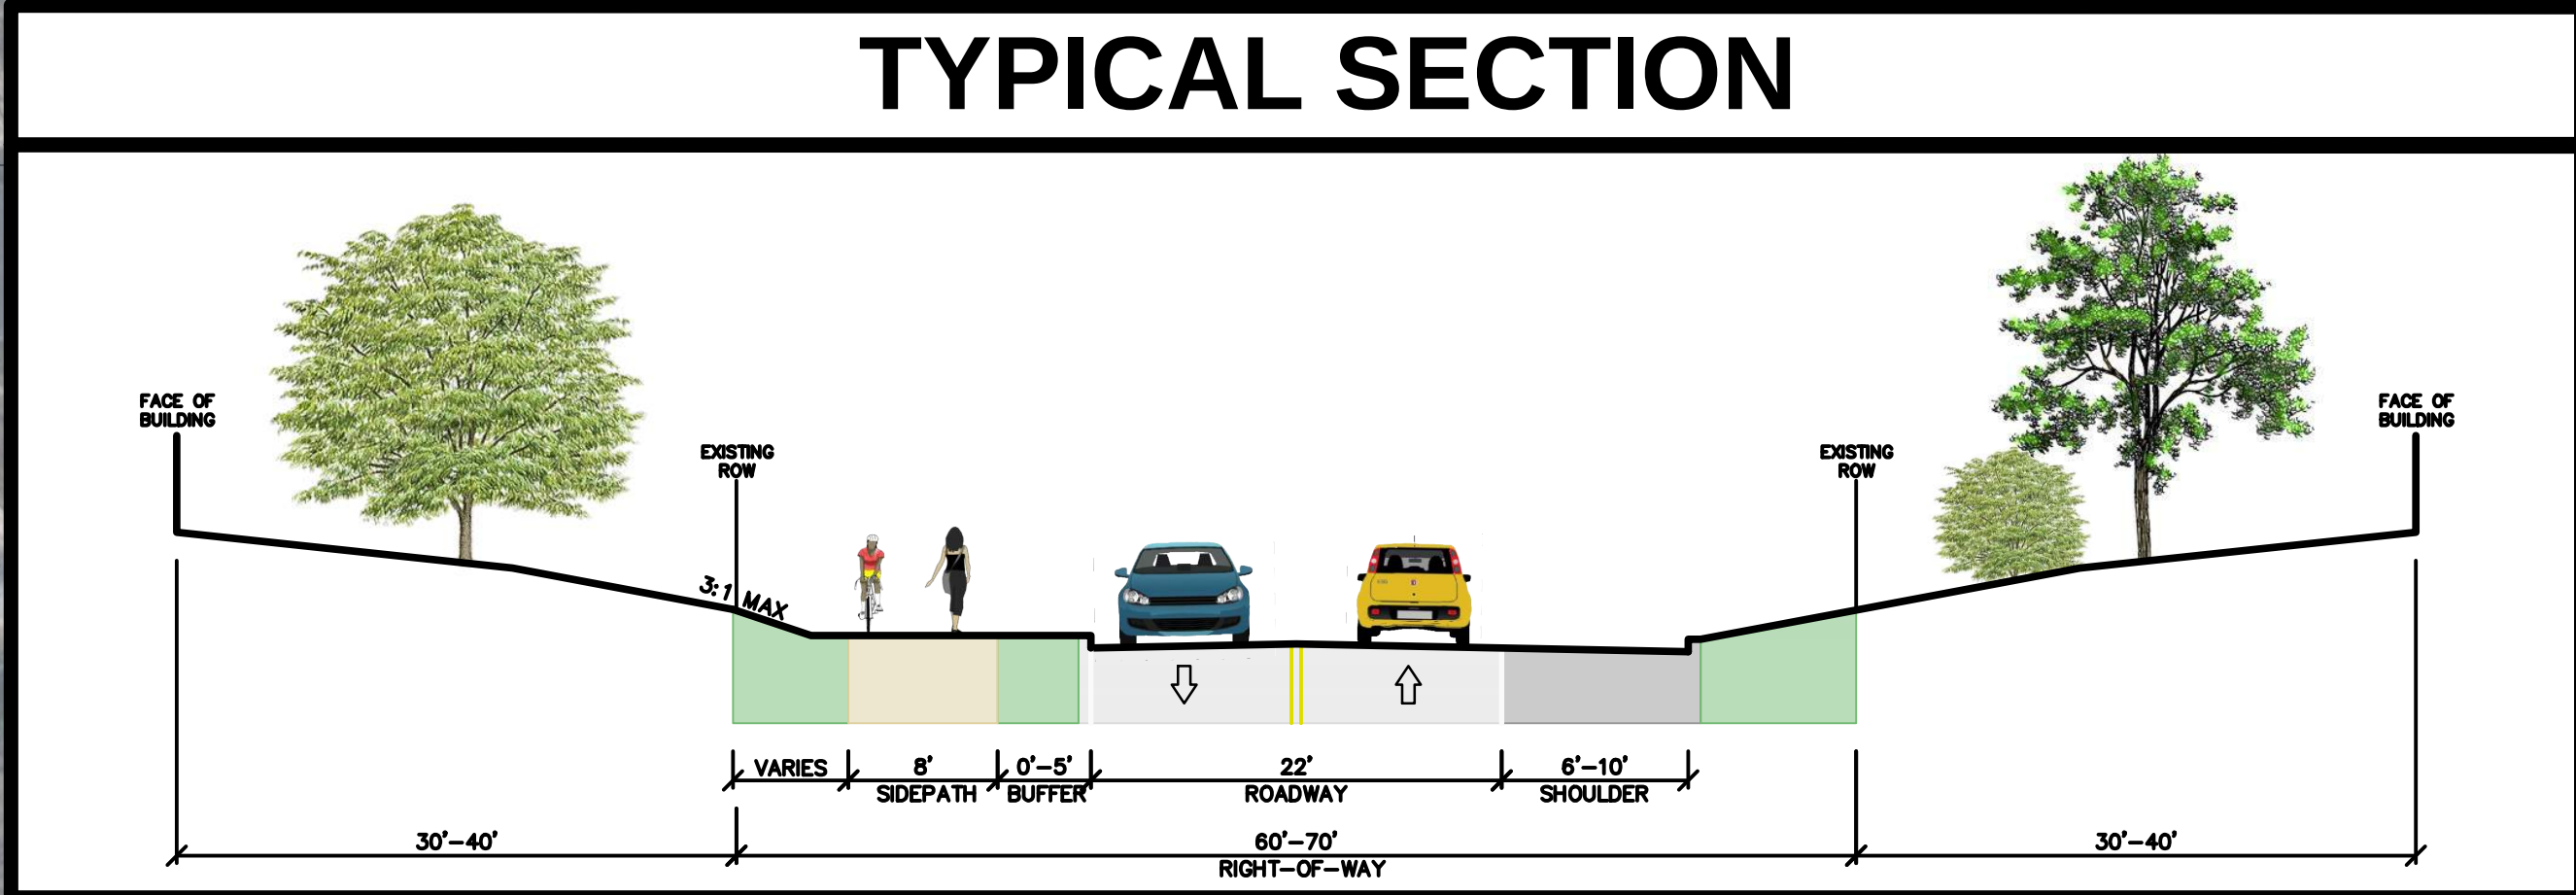

SHARED USE PATH: NORTH SIDE			
LEGEND			
	PROPOSED PATH		L.O.D.
	RECONSTRUCTED DRIVEWAYS		PROPOSED PAVEMENT REMOVAL
	PROPOSED PAVEMENT		EXISTING TRAFFIC SIGNAL
	PROPOSED CONCRETE SIDEWALK		POTENTIAL FIRE HYDRANT CONFLICT
	EXISTING TRAIL FACILITIES		POTENTIAL UTILITY POLE CONFLICT
	FOREST CONSERVATION EASEMENT		
	PROPERTY LINE		