



DALE DRIVE SHARED USE PATH & SAFETY IMPROVEMENTS

 

NOTE:
ALL EXISTING DRIVEWAY
ACCESS WILL REMAIN

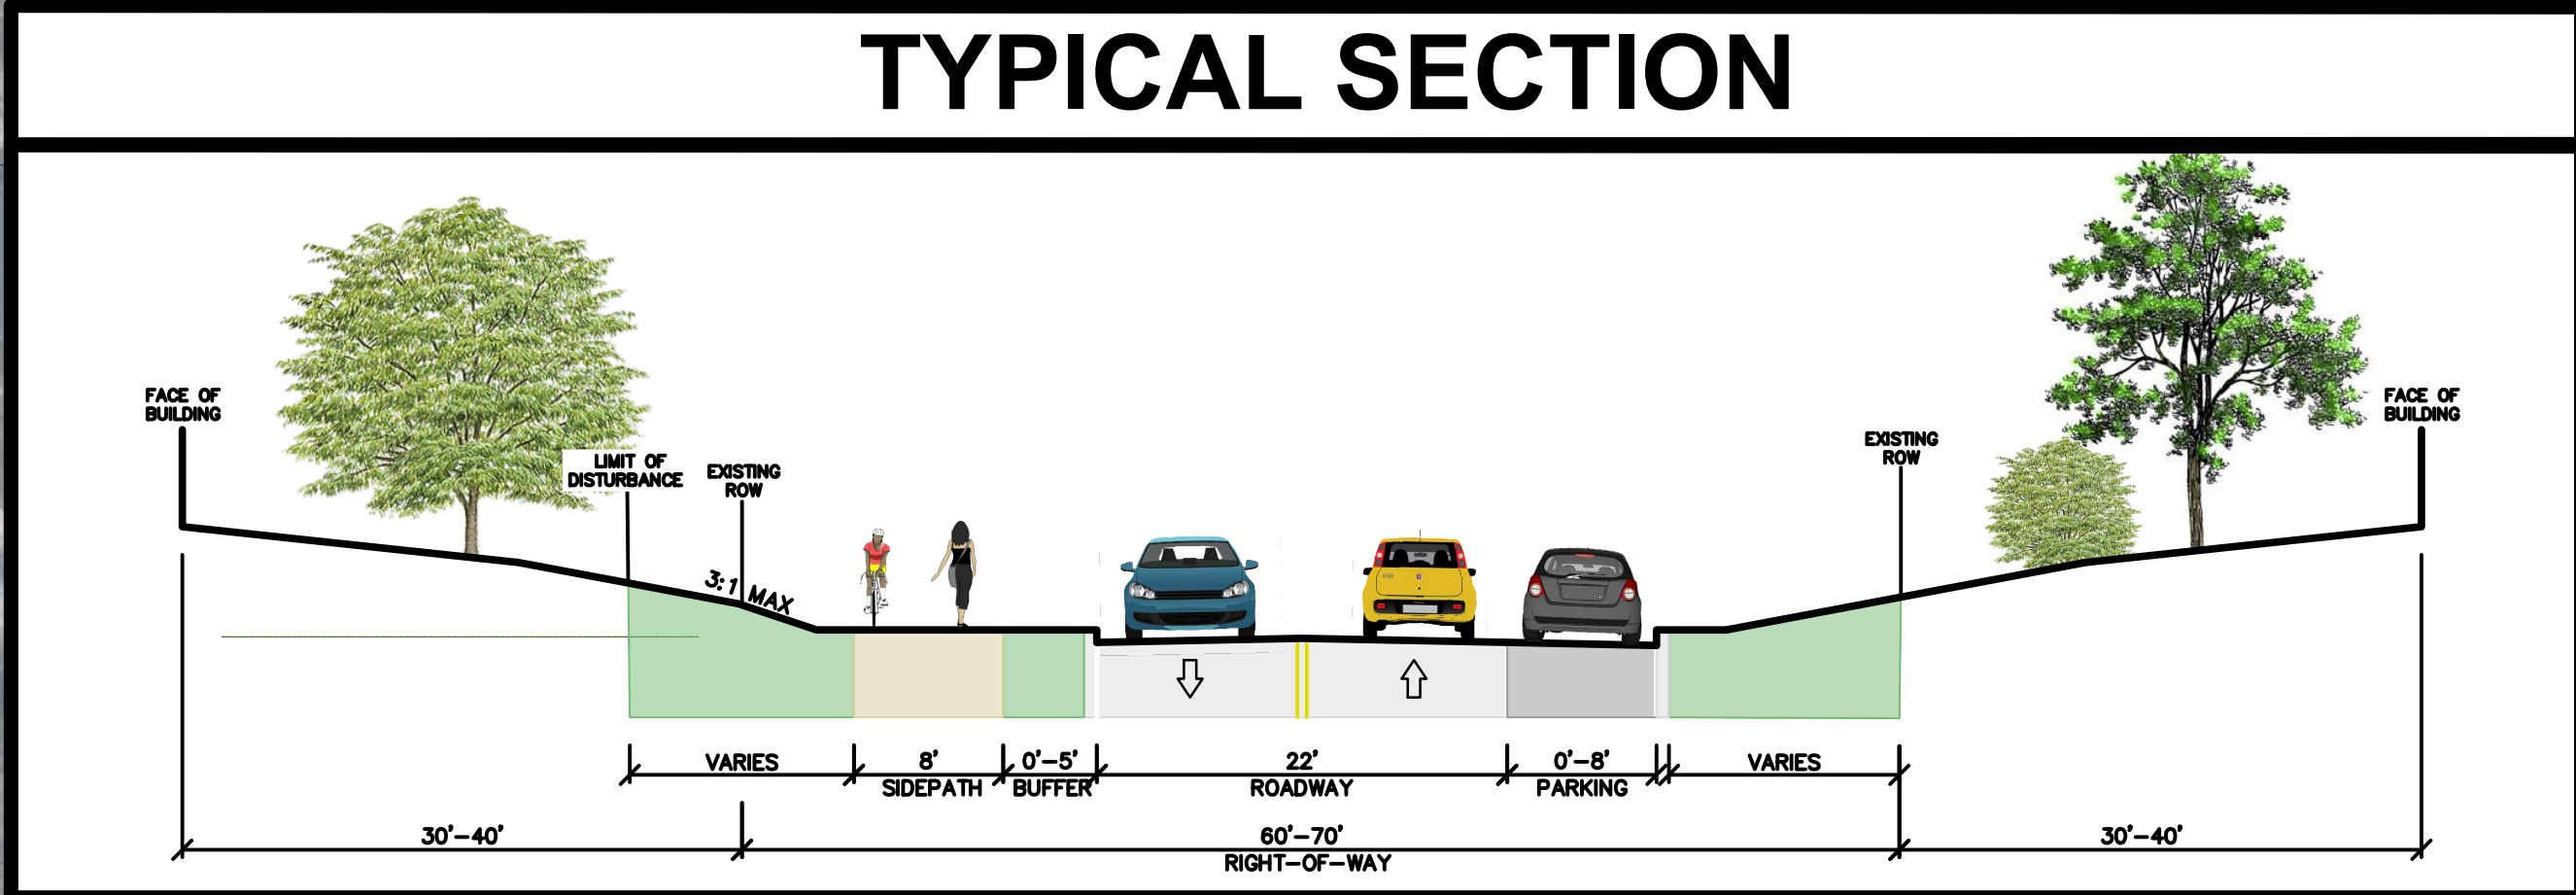

DISPLAY B: PLAN VIEW			
LEGEND			
	PROPOSED SHARED USE PATH		LIMIT OF DISTURBANCE
	RECONSTRUCTED DRIVEWAYS		PROPOSED RETAINING WALL
	PROPOSED CONCRETE SIDEWALK		EXISTING TRAIL FACILITIES
	PROPOSED FULL DEPTH PAVEMENT		EXISTING TRAFFIC SIGNAL
	PROPOSED PAVEMENT OVERLAY		POTENTIAL FIRE HYDRANT CONFLICT
	PROPOSED PAVEMENT REMOVAL		POTENTIAL UTILITY POLE CONFLICT
	FOREST CONSERVATION EASEMENT		
	PROPERTY LINE		