
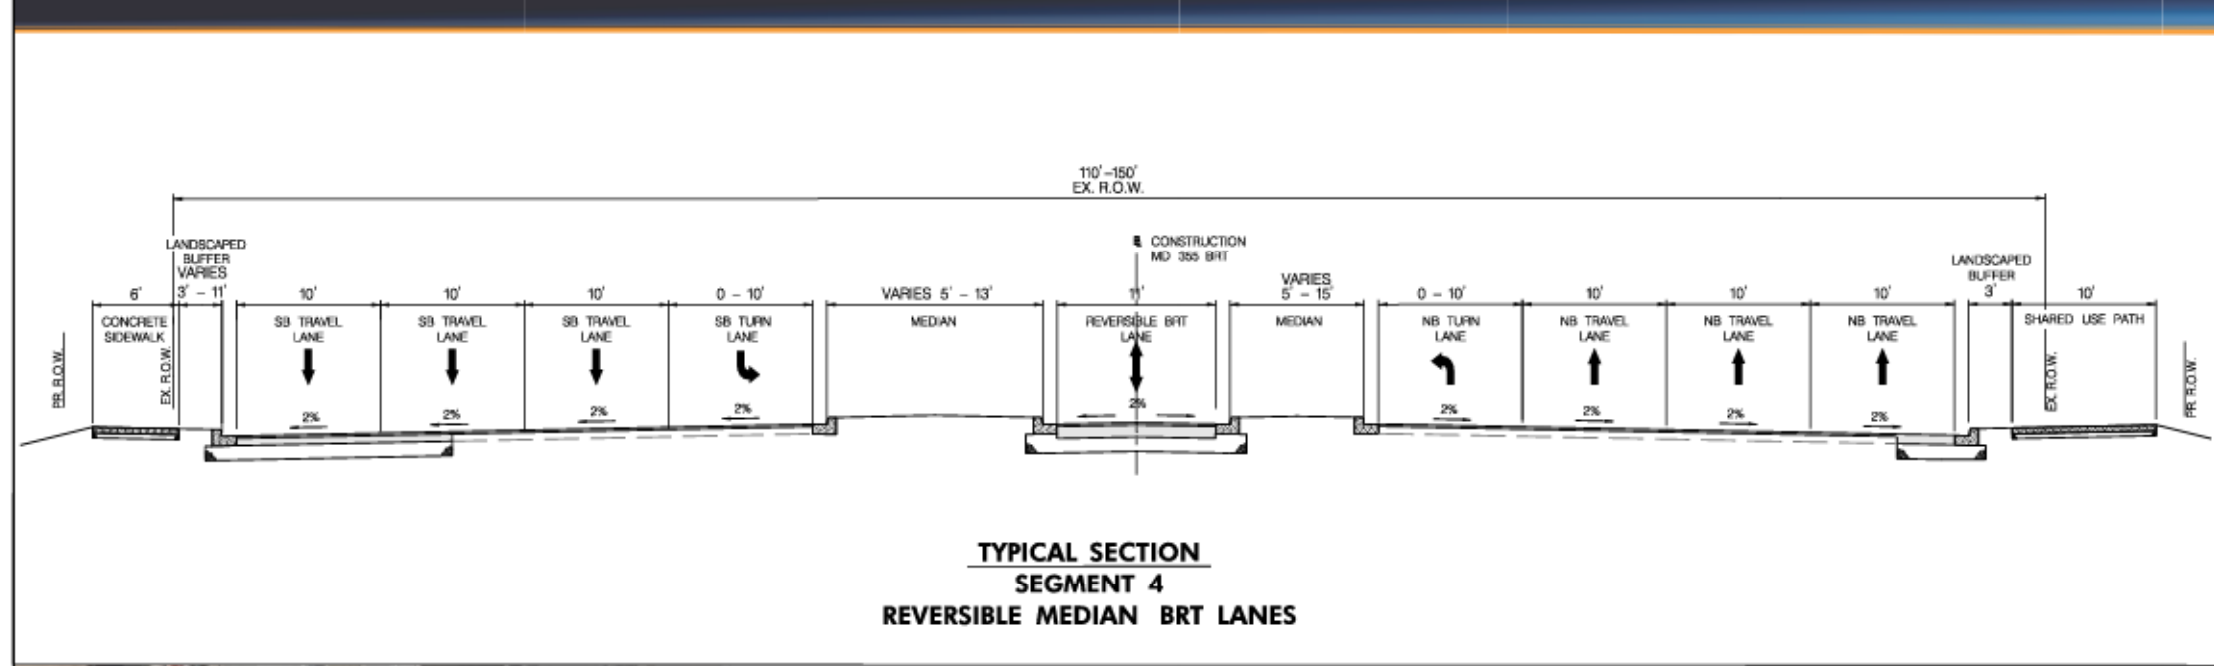


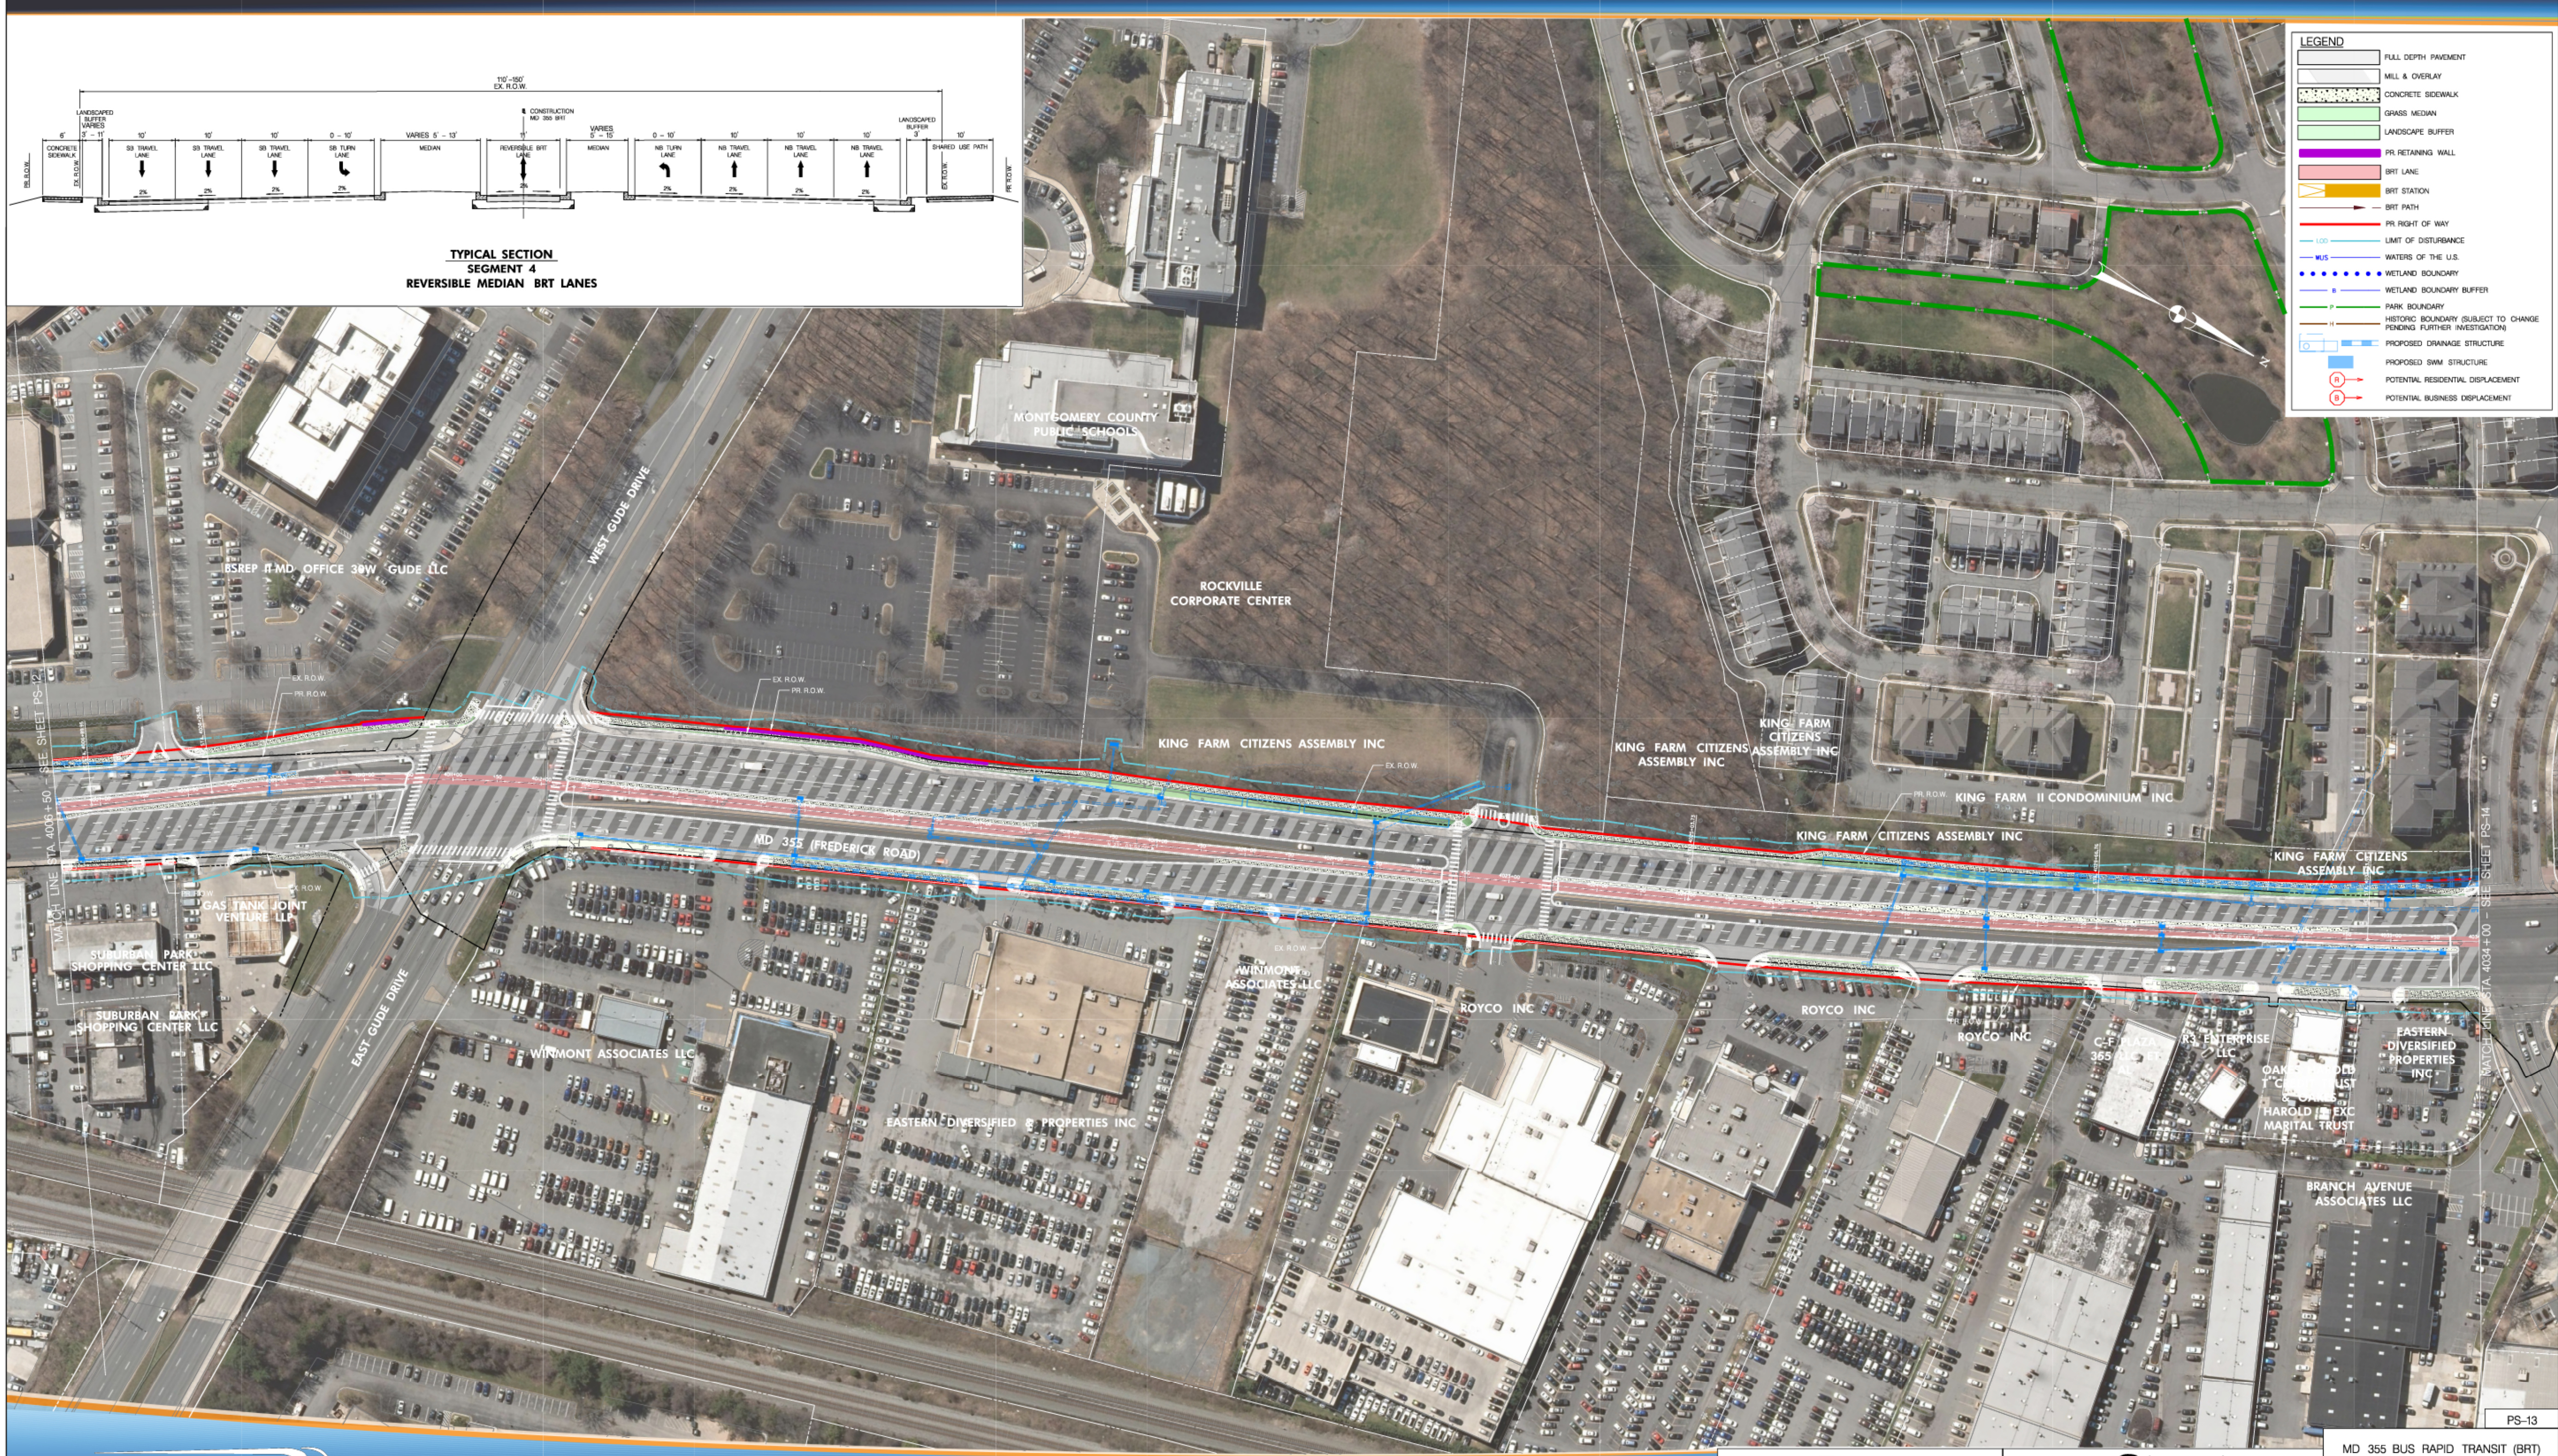

| LEGEND |                                                                     |
|--------|---------------------------------------------------------------------|
|        | FULL DEPTH PAVEMENT                                                 |
|        | MILL & OVERLAY                                                      |
|        | CONCRETE SIDEWALK                                                   |
|        | GRASS MEDIAN                                                        |
|        | LANDSCAPE BUFFER                                                    |
|        | PR RETAINING WALL                                                   |
|        | BRT LANE                                                            |
|        | BRT STATION                                                         |
|        | BRT PATH                                                            |
|        | PR RIGHT OF WAY                                                     |
|        | LIMIT OF DISTURBANCE                                                |
|        | WATERS OF THE U.S.                                                  |
|        | WETLAND BOUNDARY                                                    |
|        | WETLAND BOUNDARY BUFFER                                             |
|        | PARK BOUNDARY                                                       |
|        | HISTORIC BOUNDARY (SUBJECT TO CHANGE PENDING FURTHER INVESTIGATION) |
|        | PROPOSED DRAINAGE STRUCTURE                                         |
|        | PROPOSED SWM STRUCTURE                                              |
|        | POTENTIAL RESIDENTIAL DISPLACEMENT                                  |
|        | POTENTIAL BUSINESS DISPLACEMENT                                     |