



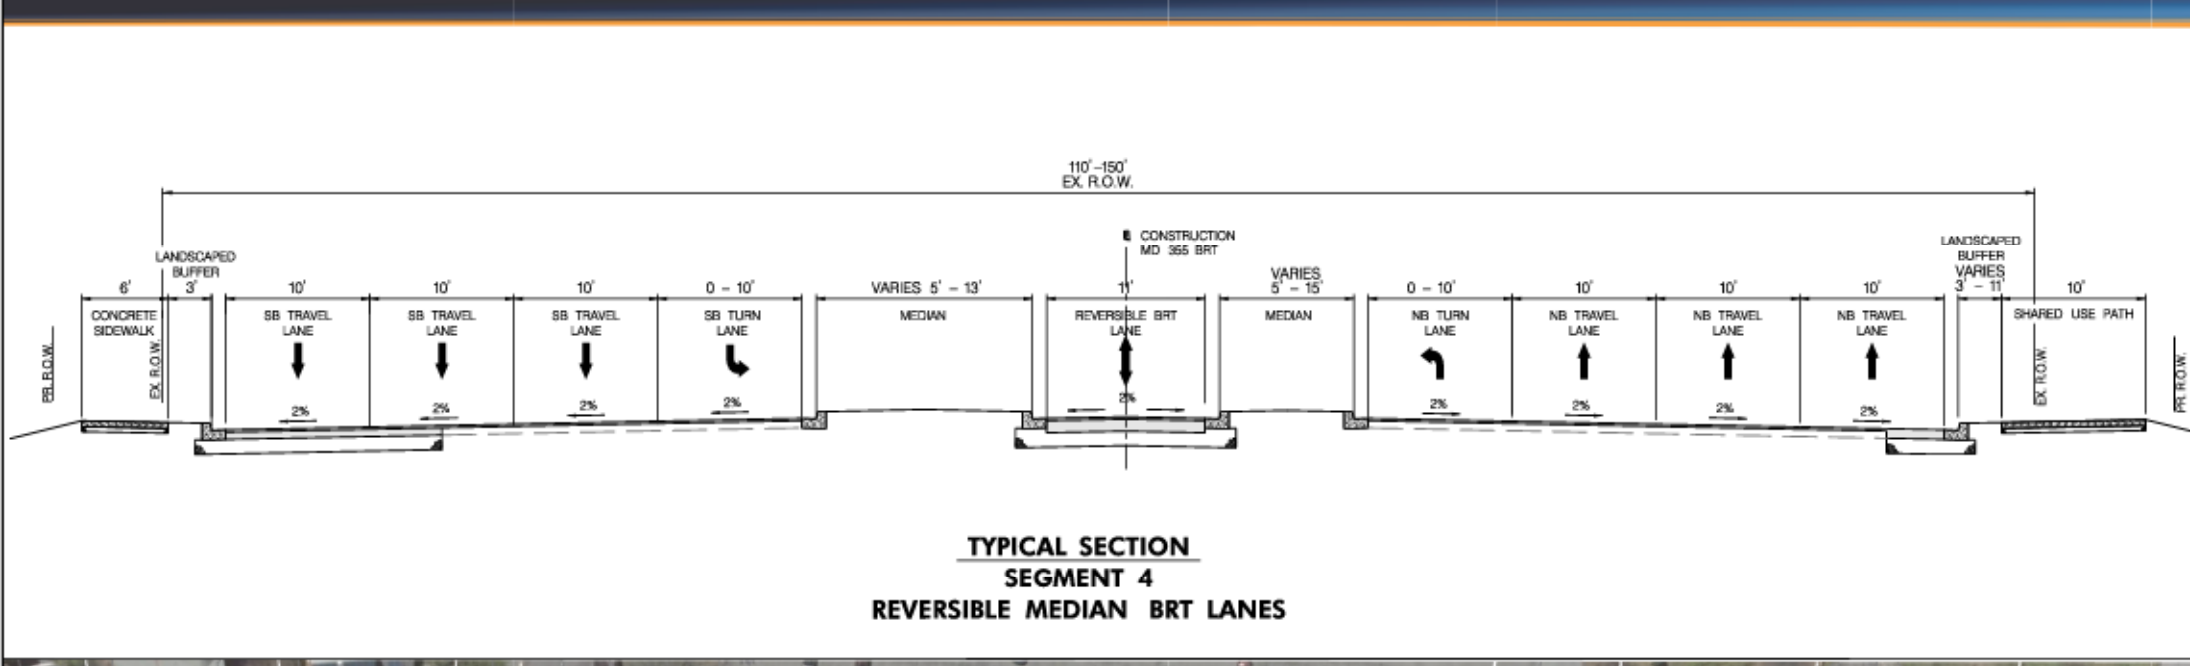

TYPICAL SECTION
SEGMENT 4
REVERSIBLE MEDIAN BRT LANES

- LEGEND
- FULL DEPTH PAVEMENT
 - MILL & OVERLAY
 - CONCRETE SIDEWALK
 - GRASS MEDIAN
 - LANDSCAPE BUFFER
 - PR RETAINING WALL
 - BRT LANE
 - BRT STATION
 - BRT PATH
 - PR RIGHT OF WAY
 - LIMIT OF DISTURBANCE
 - WUS
 - WATERS OF THE U.S.
 - WETLAND BOUNDARY
 - WETLAND BOUNDARY BUFFER
 - PARK BOUNDARY
 - HISTORIC BOUNDARY (SUBJECT TO CHANGE PENDING FURTHER INVESTIGATION)
 - PROPOSED DRAINAGE STRUCTURE
 - PROPOSED SWM STRUCTURE
 - POTENTIAL RESIDENTIAL DISPLACEMENT
 - POTENTIAL BUSINESS DISPLACEMENT

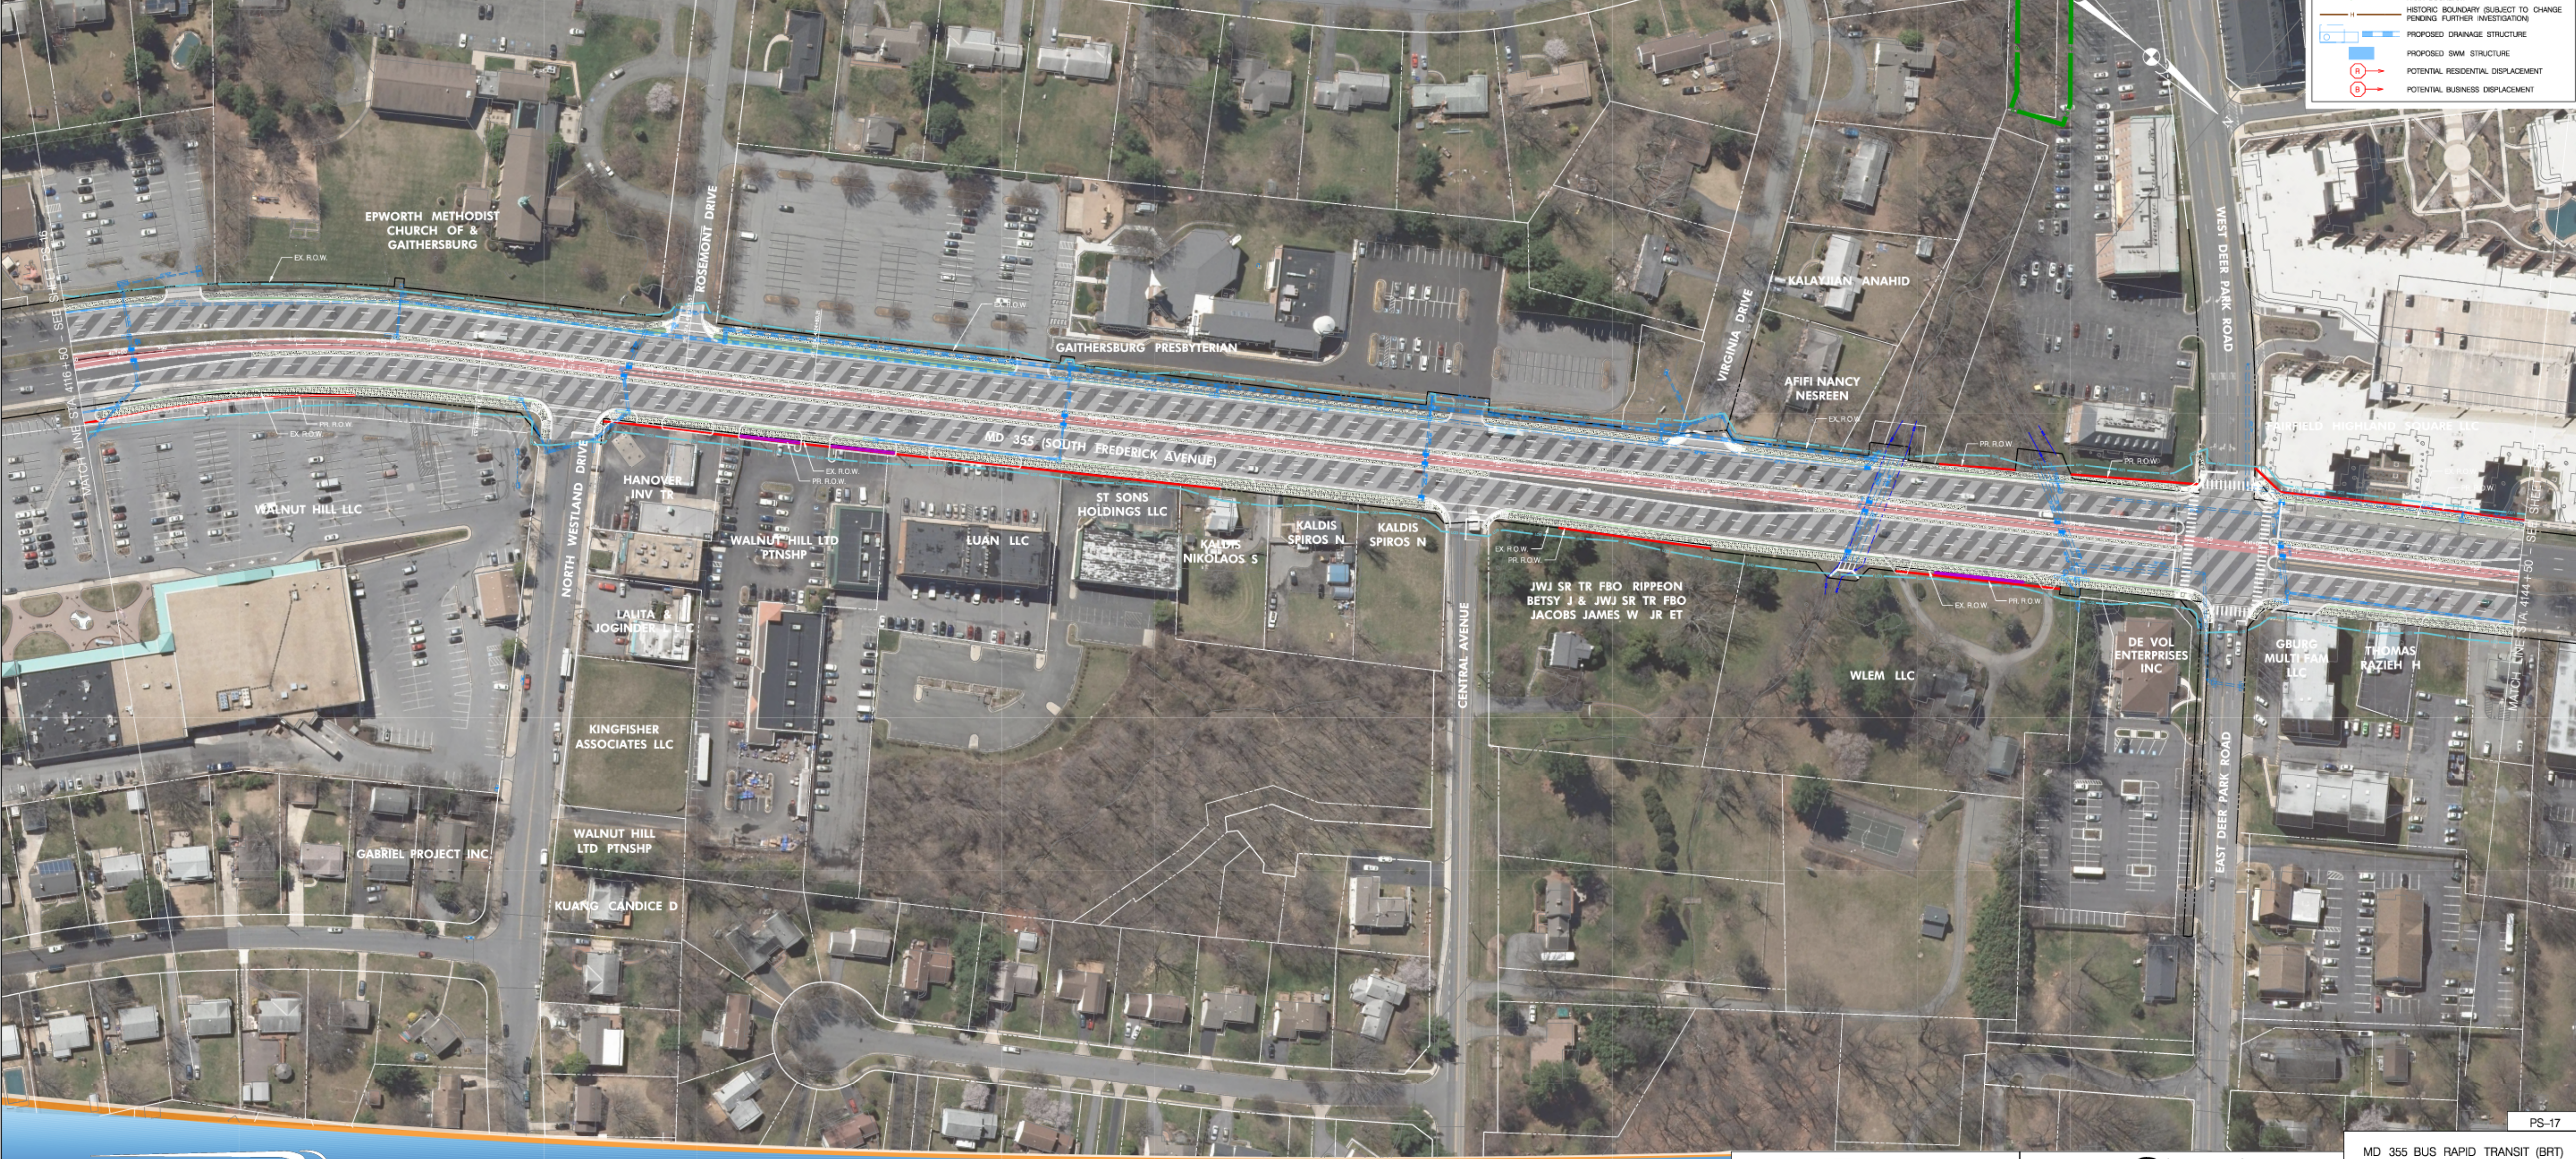

FLASH MD 355 BRT

MC DOT
Montgomery County Department of Transportation

Stantec
6110 FROST PLACE,
LAUREL, MARYLAND 20707
(301) 962-2600
www.stantec.com

MD 355 BUS RAPID TRANSIT (BRT)
DISPLAY 17
SEGMENT 4
SCALE : 1" = 50'
DATE : APRIL 2022
PROJECT NO. : 502005
SHEET : 17 OF 27