


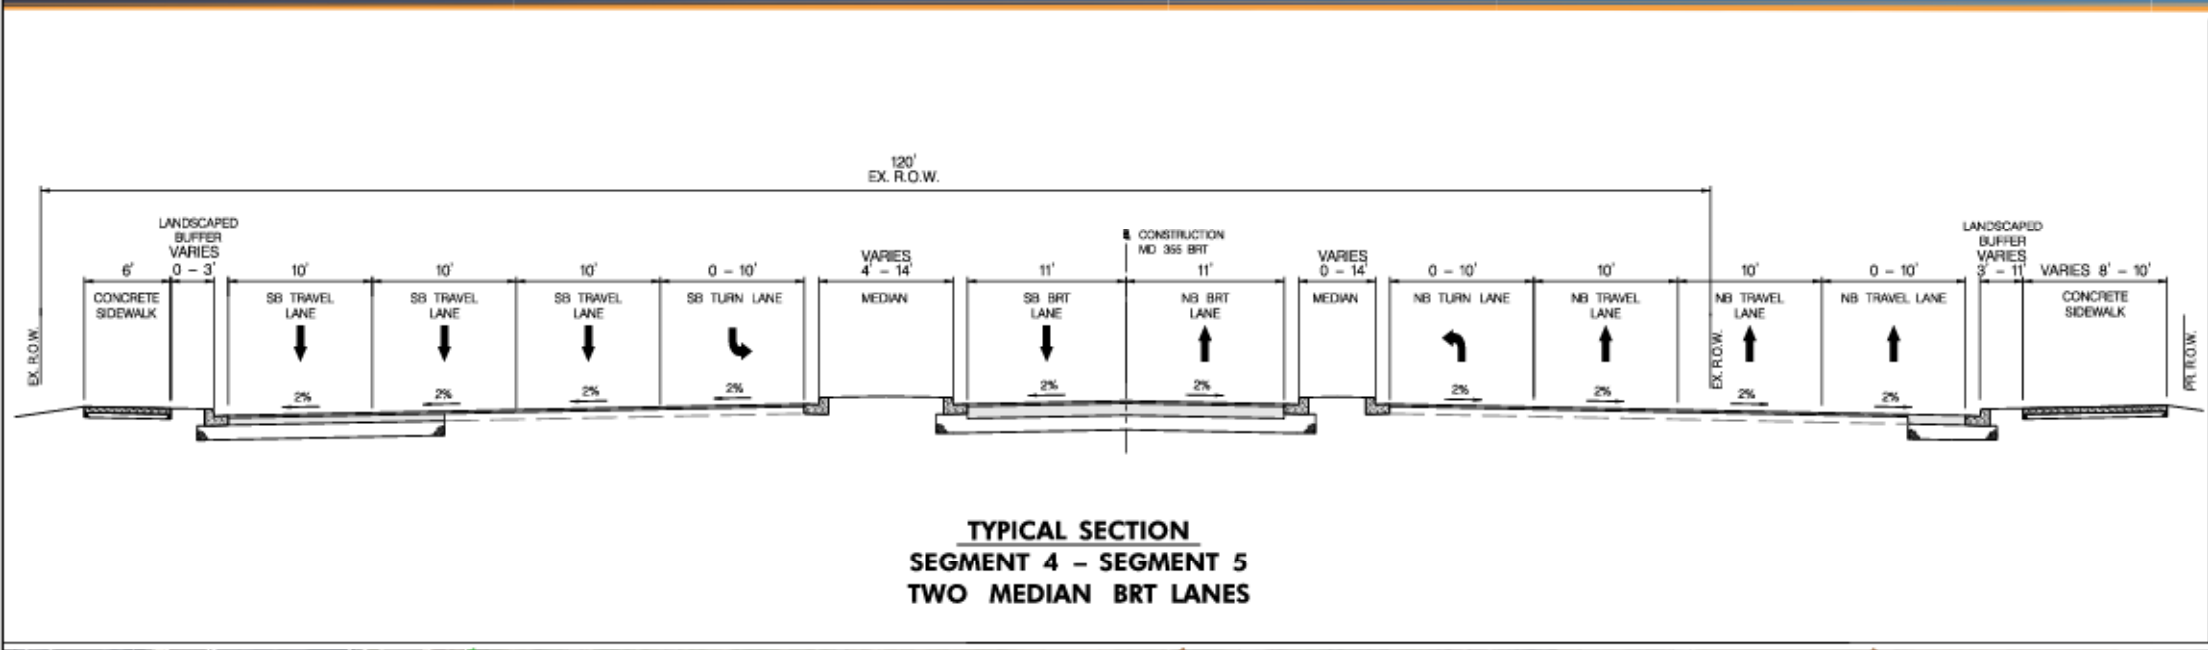

TYPICAL SECTION
SEGMENT 4 - SEGMENT 5
TWO MEDIAN BRT LANES

- LEGEND
- FULL DEPTH PAVEMENT
 - MILL & OVERLAY
 - CONCRETE SIDEWALK
 - GRASS MEDIAN
 - LANDSCAPE BUFFER
 - PR RETAINING WALL
 - BRT LANE
 - BRT STATION
 - BRT PATH
 - PR RIGHT OF WAY
 - LIMIT OF DISTURBANCE
 - MUS
 - WATERS OF THE U.S.
 - WETLAND BOUNDARY
 - WETLAND BOUNDARY BUFFER
 - P
 - H
 - PROPOSED DRAINAGE STRUCTURE
 - PROPOSED SWM STRUCTURE
 - POTENTIAL RESIDENTIAL DISPLACEMENT
 - POTENTIAL BUSINESS DISPLACEMENT

