


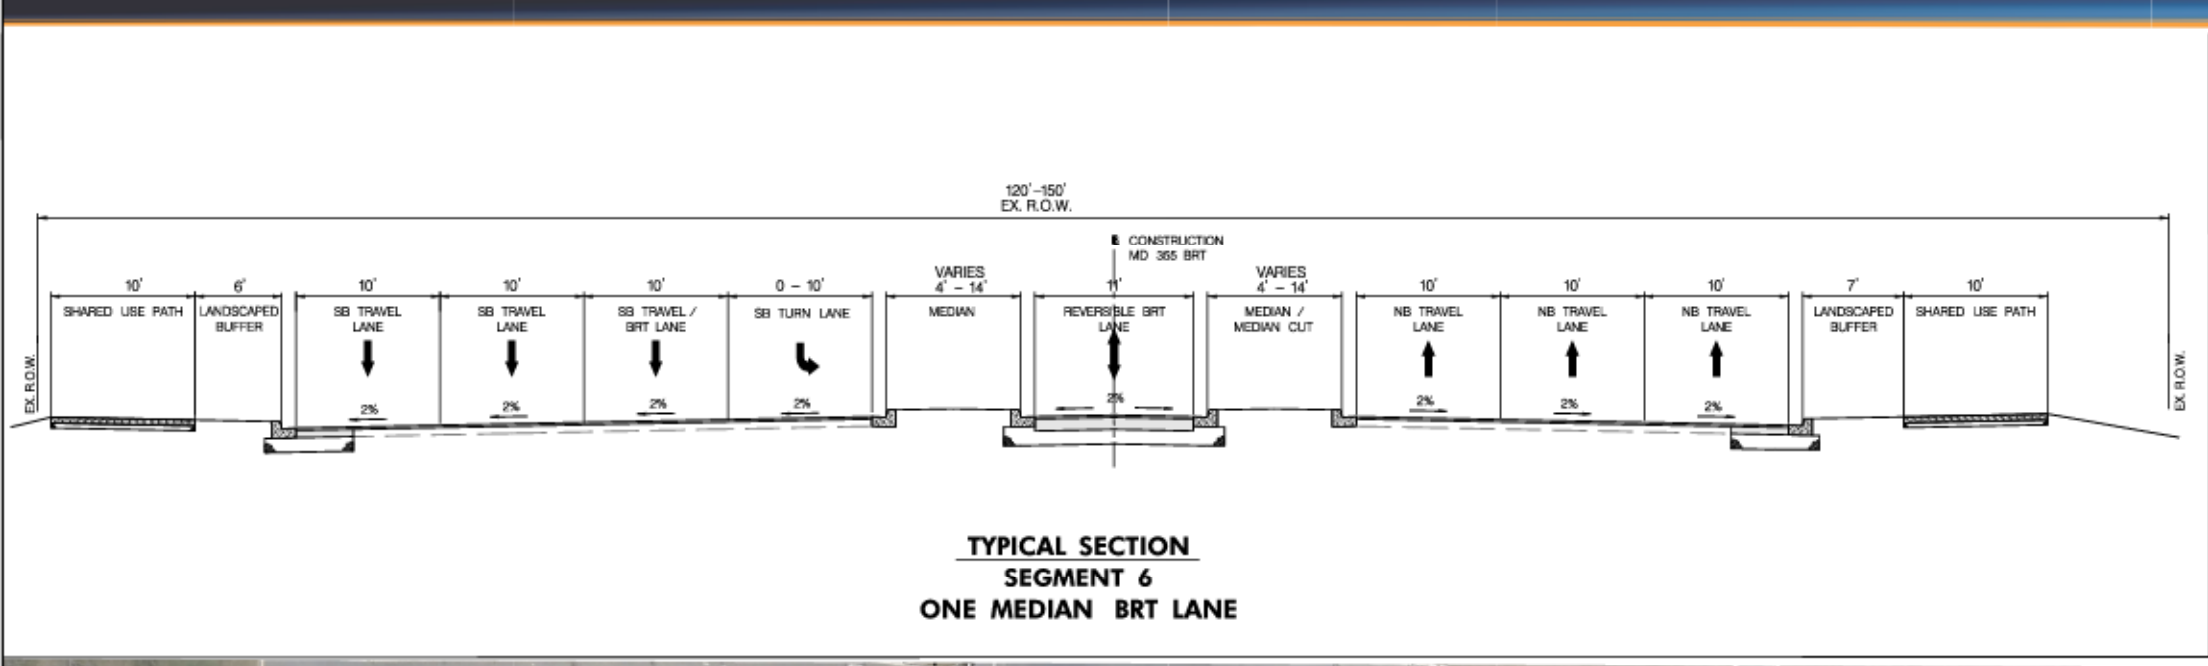

TYPICAL SECTION
SEGMENT 6
ONE MEDIAN BRT LANE

LEGEND	
	FULL DEPTH PAVEMENT
	MILL & OVERLAY
	CONCRETE SIDEWALK
	GRASS MEDIAN
	LANDSCAPE BUFFER
	PR RETAINING WALL
	BRT LANE
	BRT STATION
	BRT PATH
	PR RIGHT OF WAY
	LIMIT OF DISTURBANCE
	WATERS OF THE U.S.
	WETLAND BOUNDARY
	WETLAND BOUNDARY BUFFER
	PARK BOUNDARY
	HISTORIC BOUNDARY (SUBJECT TO CHANGE PENDING FURTHER INVESTIGATION)
	PROPOSED DRAINAGE STRUCTURE
	PROPOSED SWM STRUCTURE
	POTENTIAL RESIDENTIAL DISPLACEMENT
	POTENTIAL BUSINESS DISPLACEMENT

