

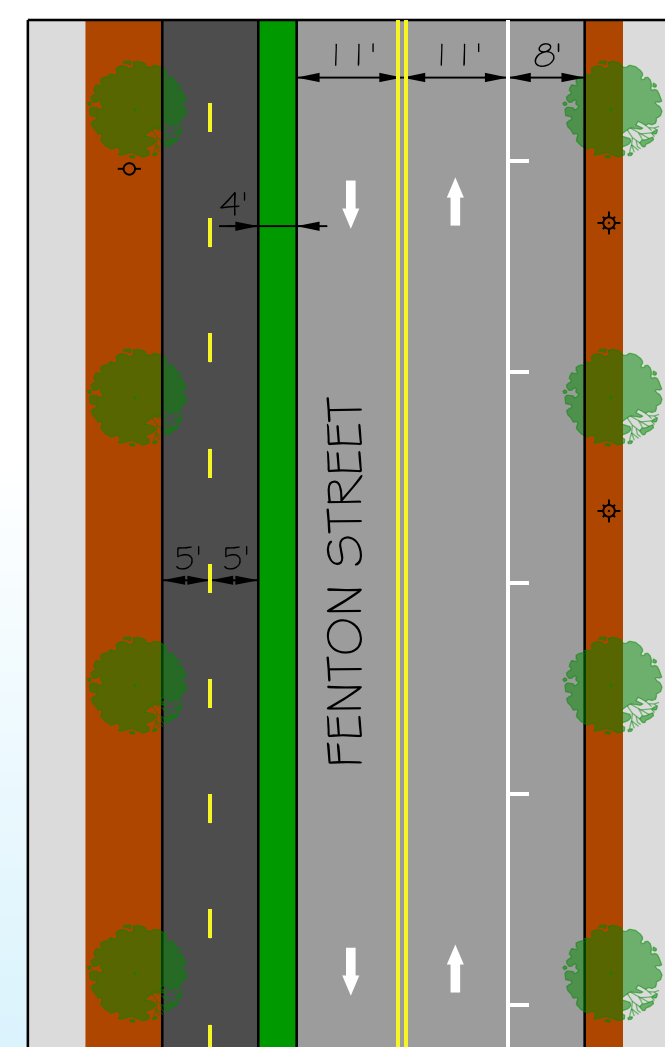
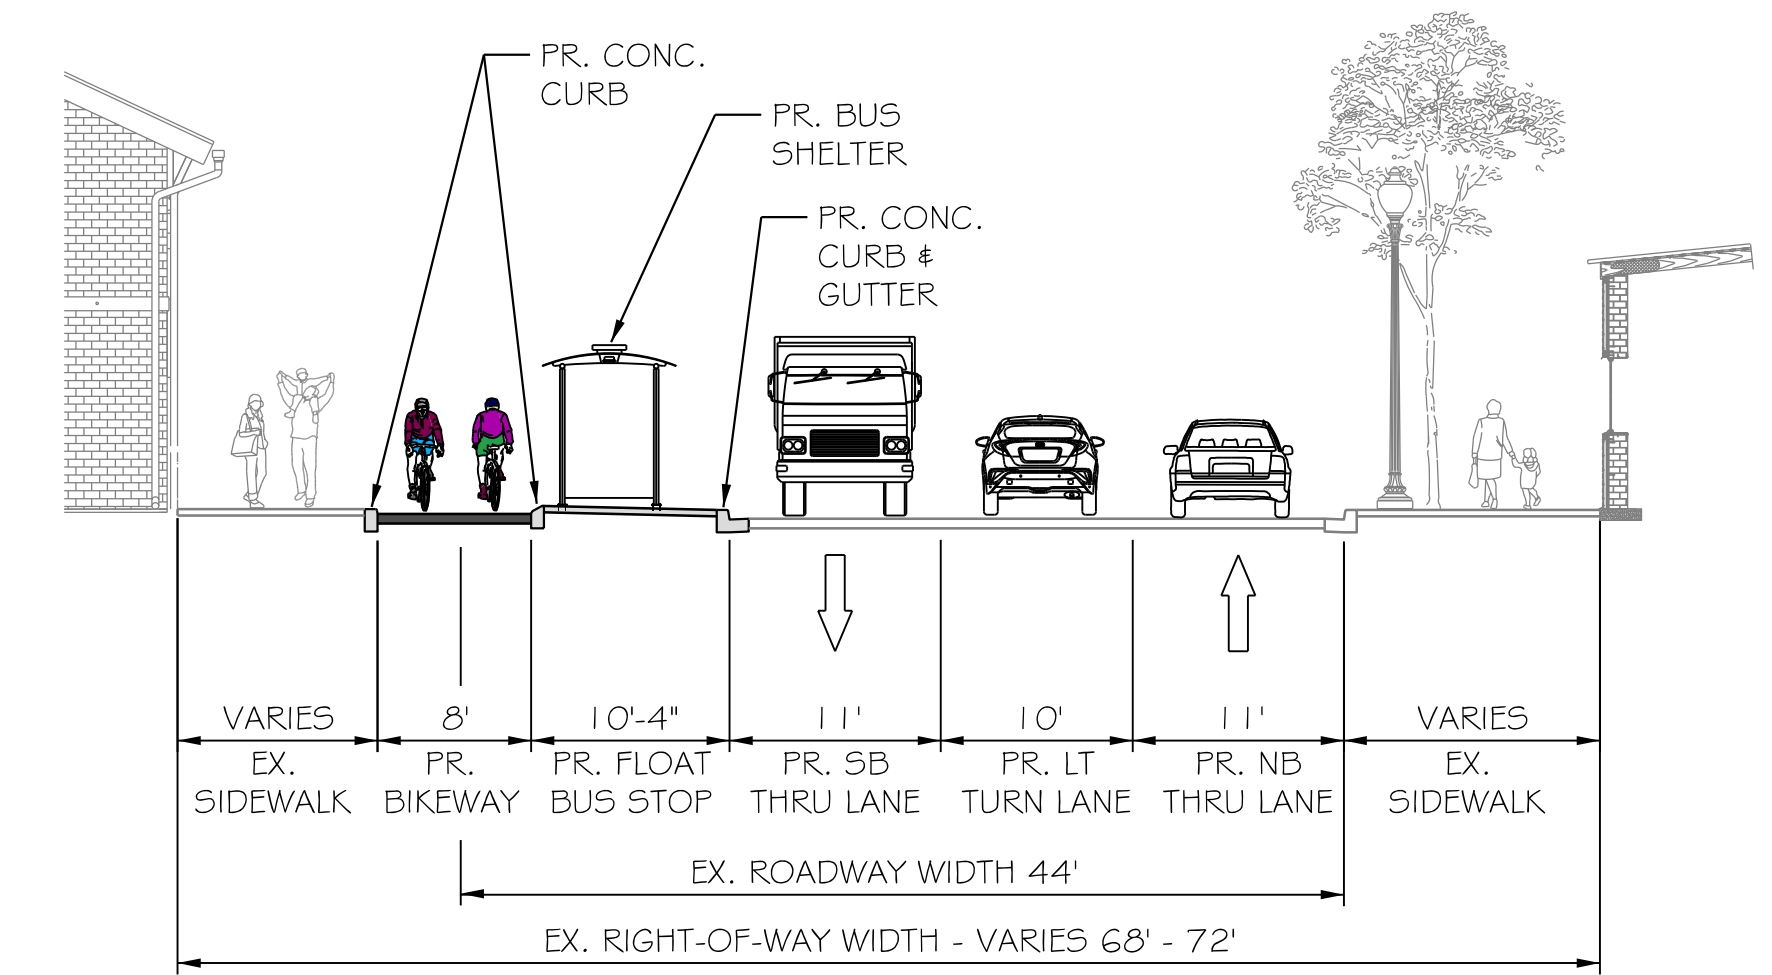


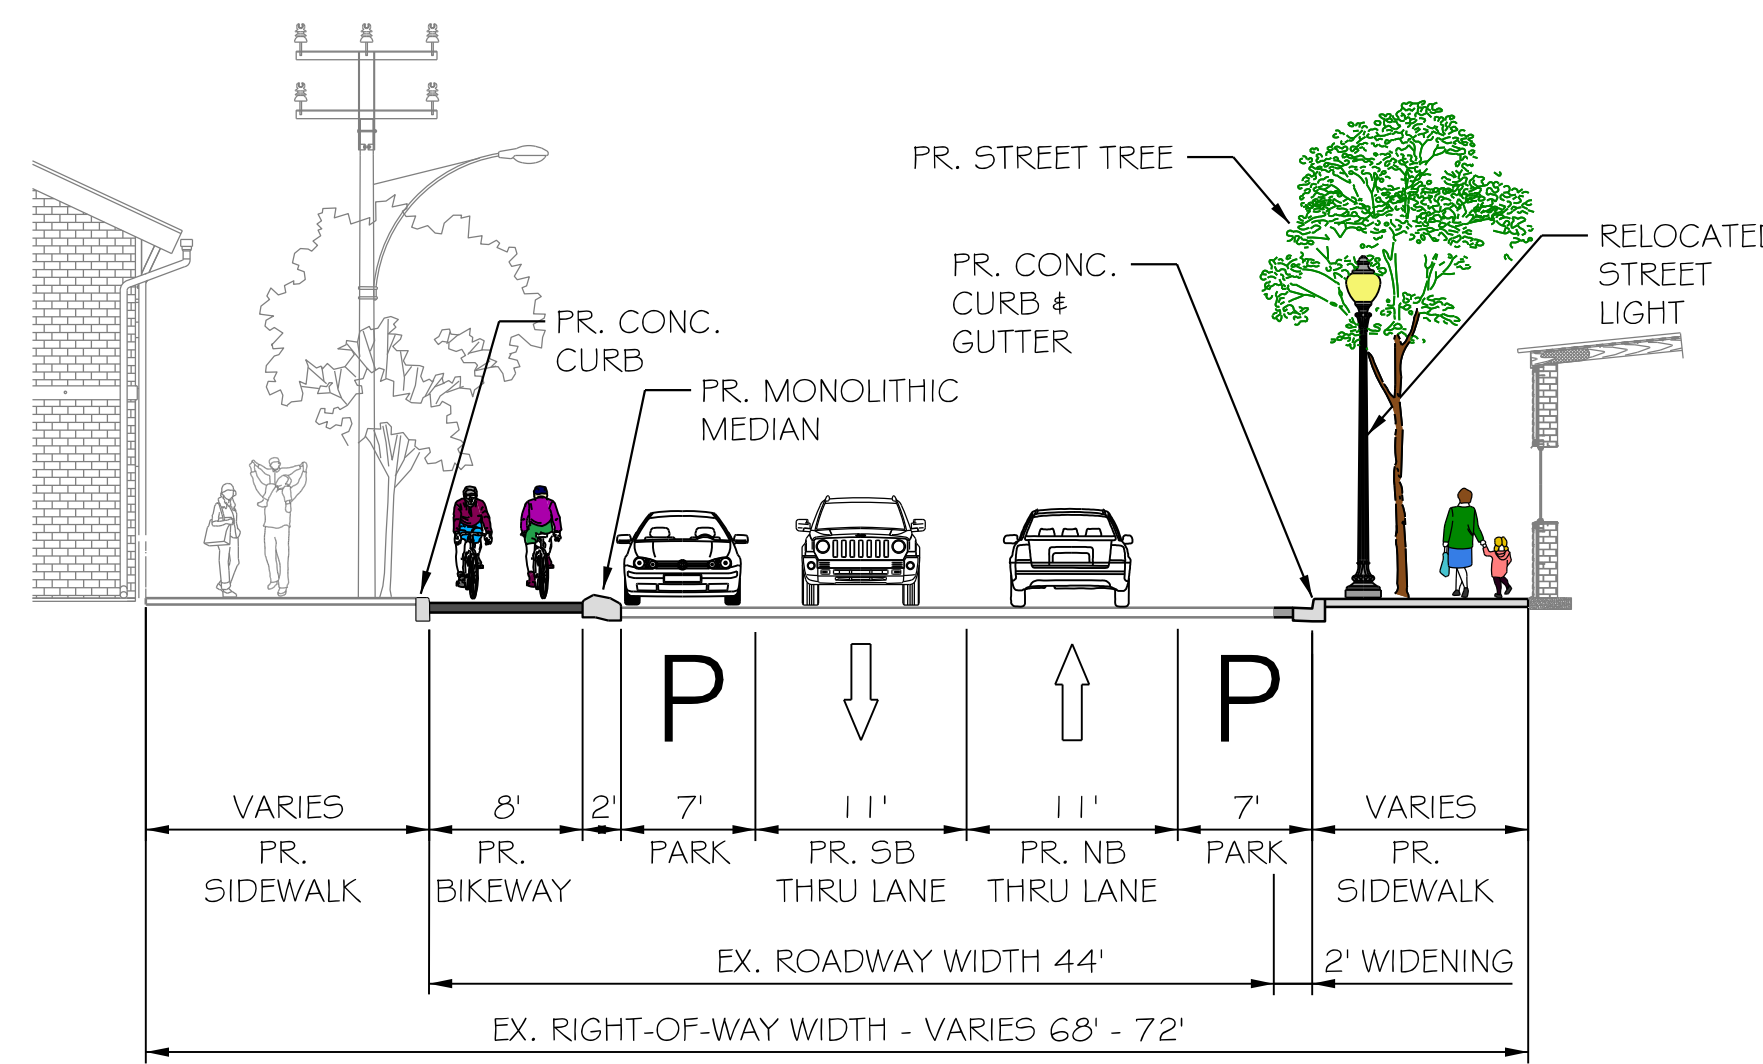


FENTON VILLAGE DISTRICT
MID-BLOCK

FENTON VILLAGE DISTRICT
MID-BLOCK BETWEEN
SILVER SPRING AVENUE
AND ALLEY


FENTON VILLAGE DISTRICT
FLOATING BUS STOPS AT
SILVER SPRING & THAYER AVENUES

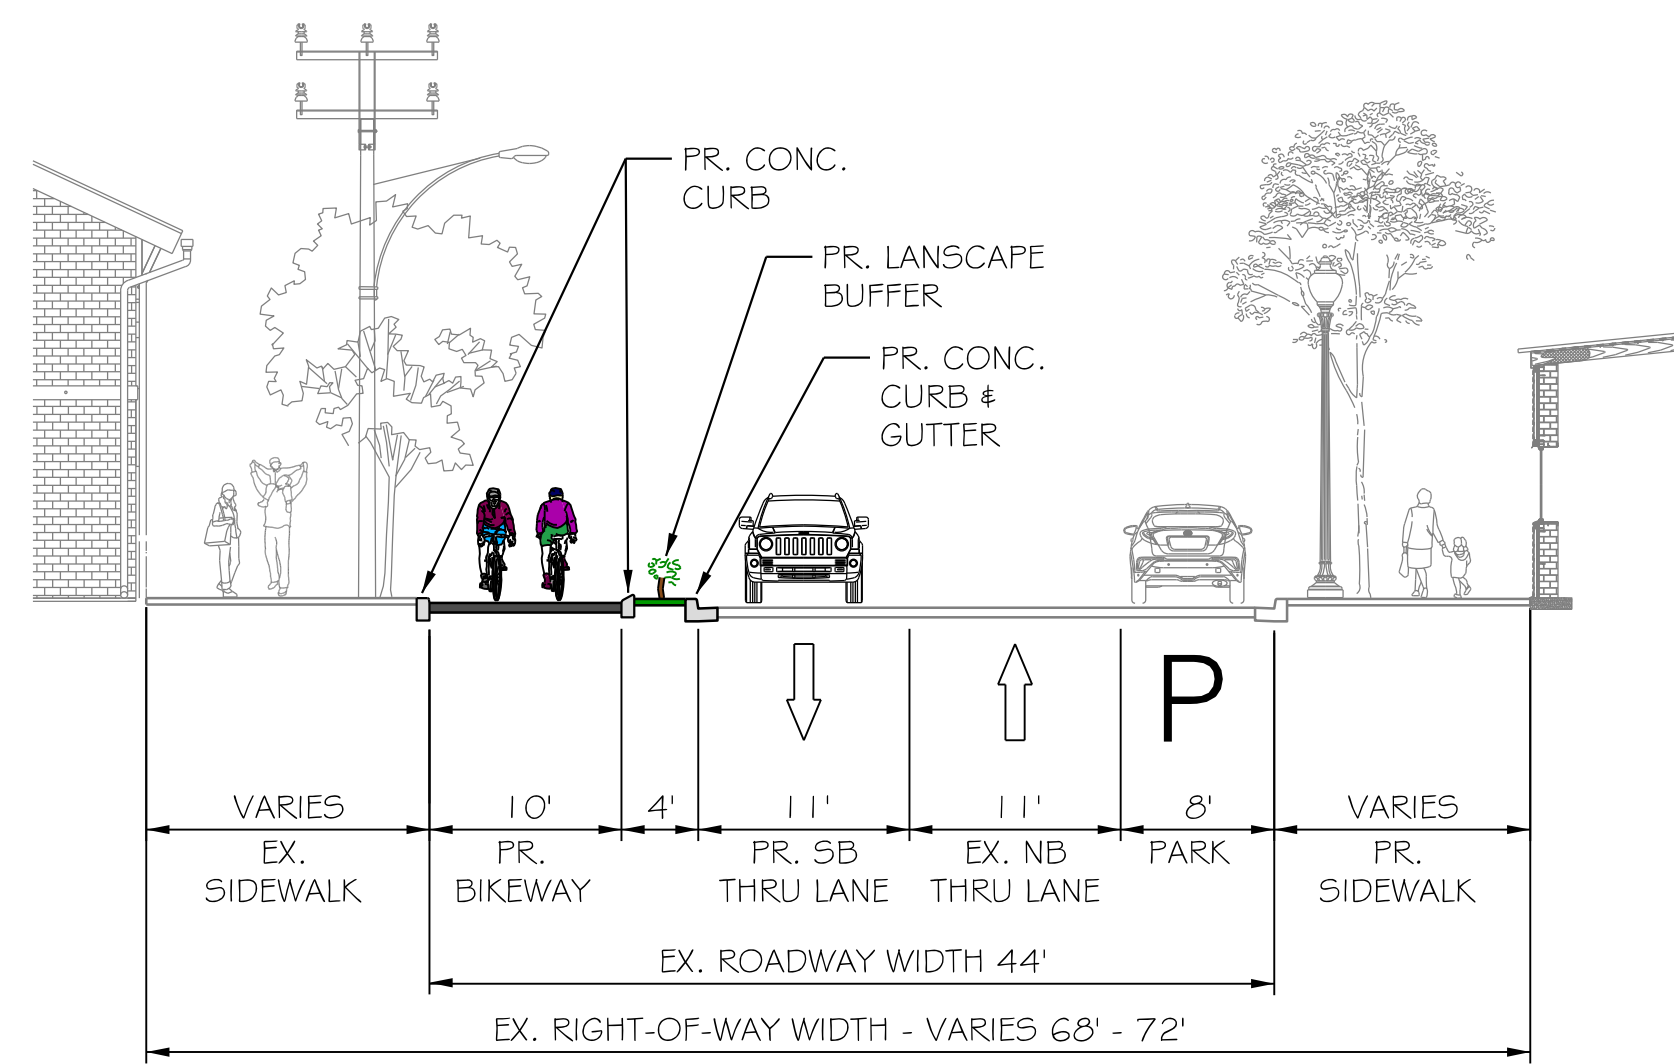

NOT TO SCALE

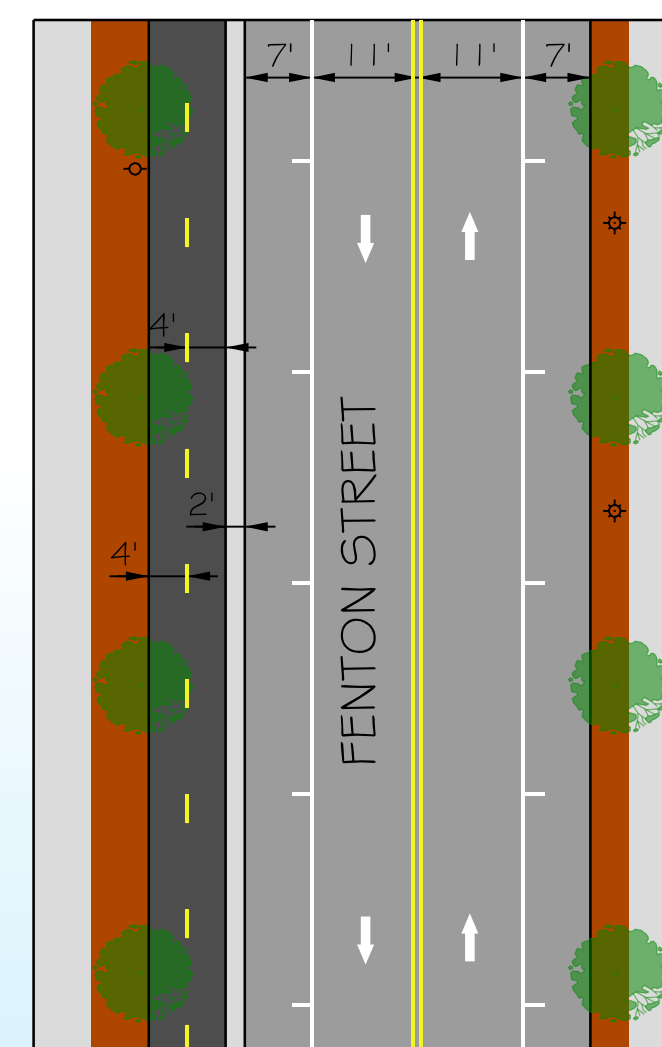

NOT TO SCALE

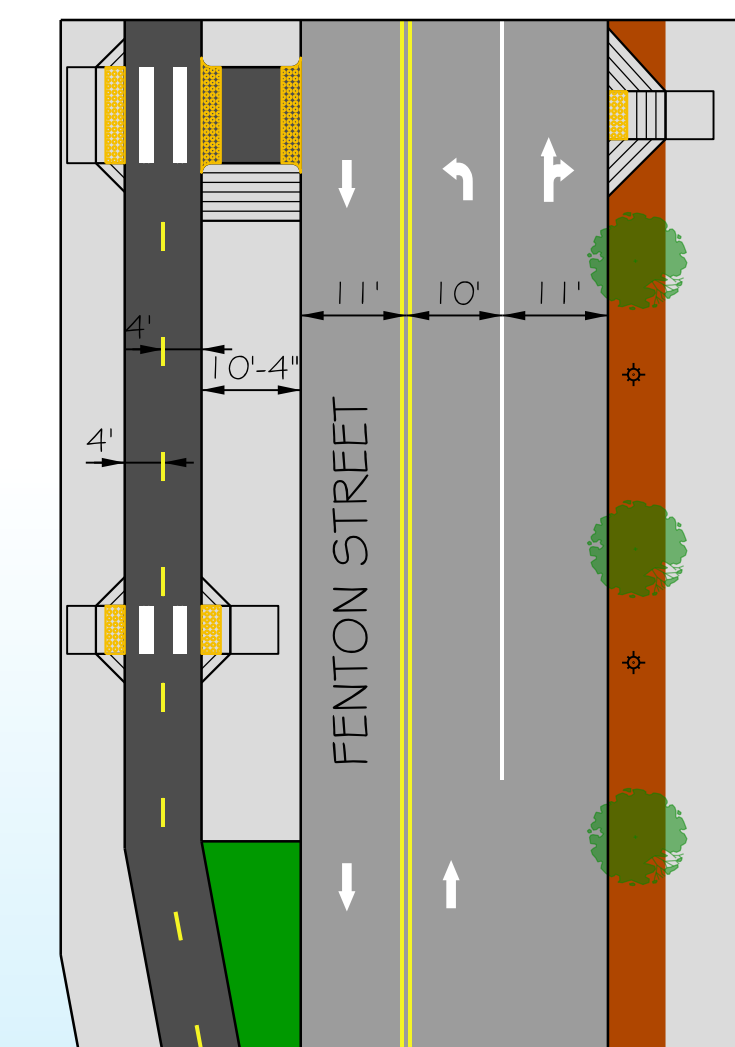

NOT TO SCALE

