



TYPICAL SECTIONS

SOUTH OF PINEY BRANCH ROAD (MD 320)

EXISTING TYPICAL SECTION

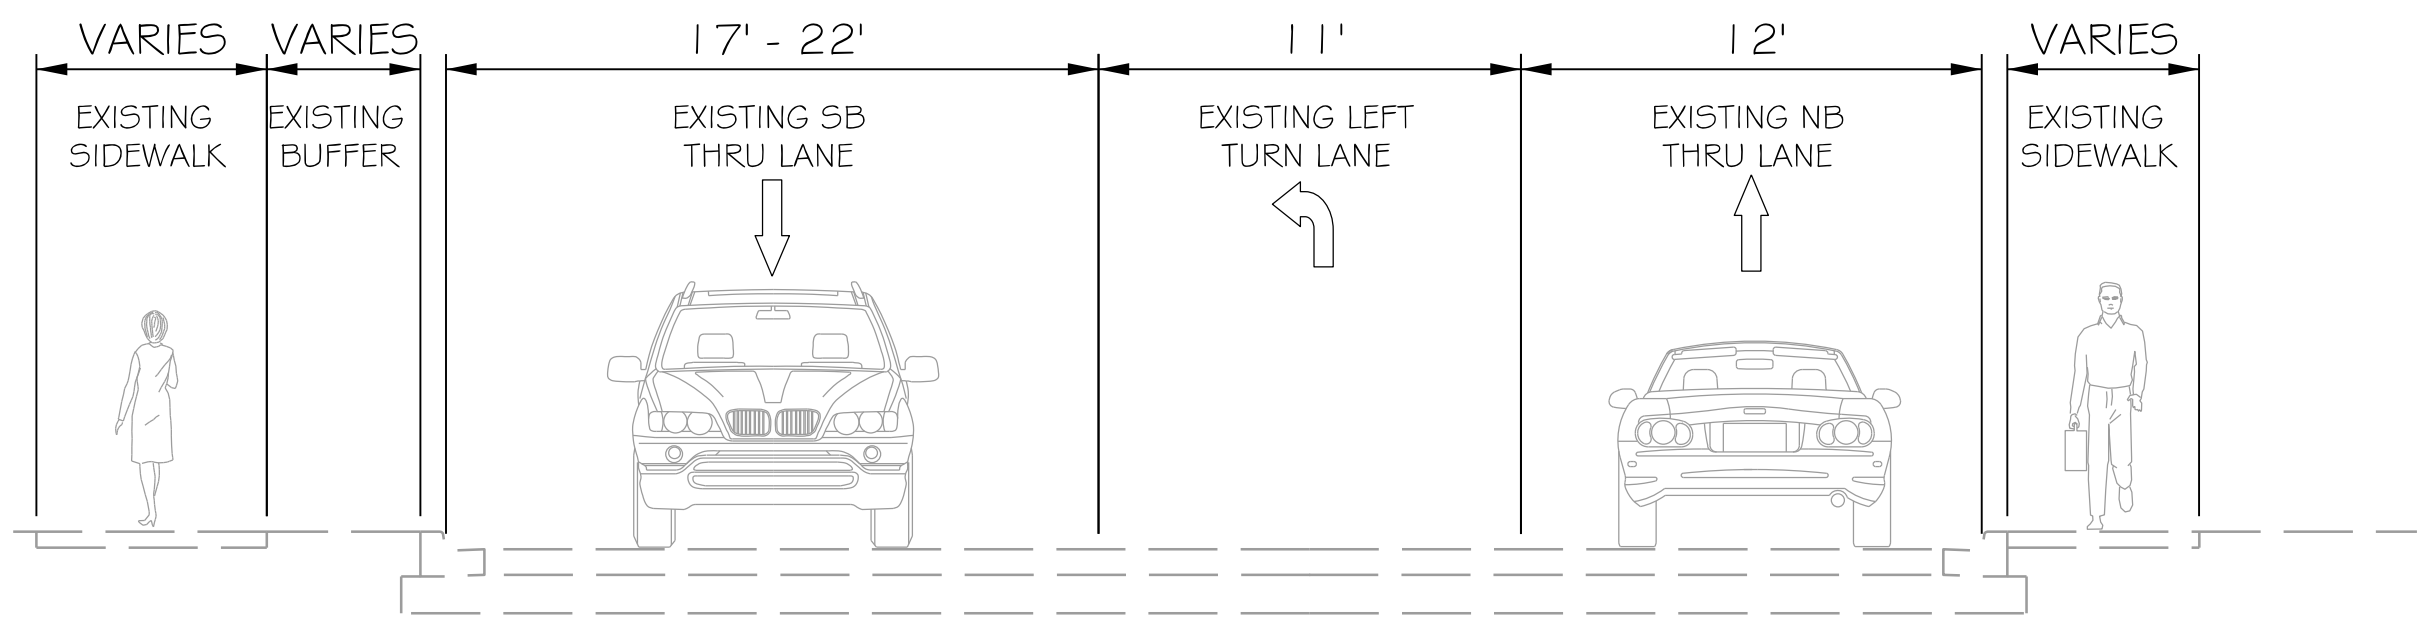


PROPOSED TYPICAL SECTION

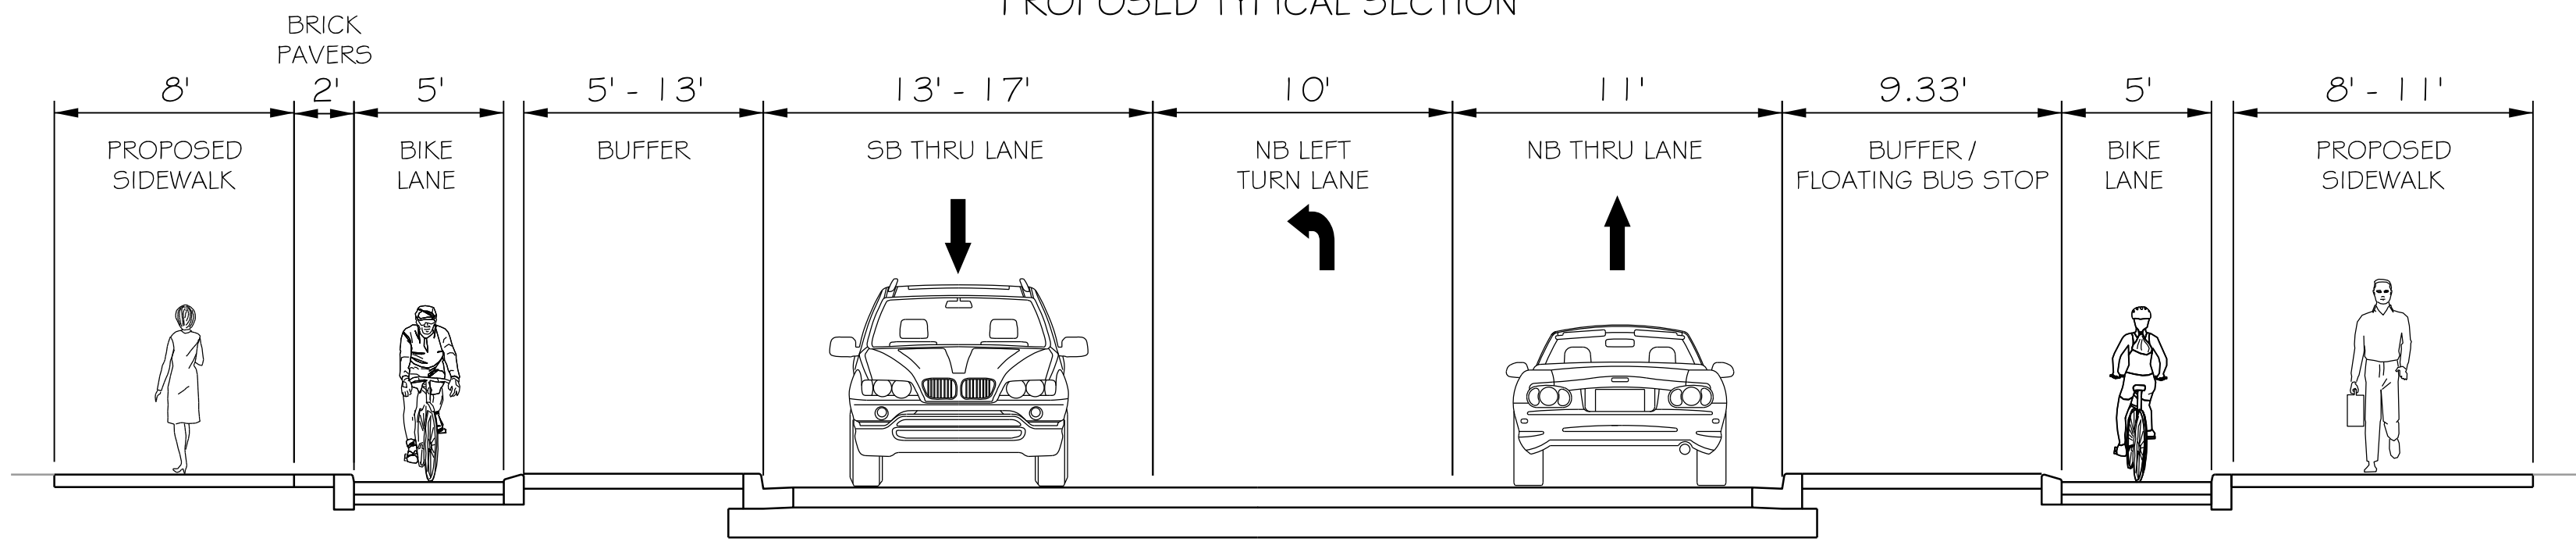


PINEY BRANCH ROAD (MD 320) TO FLOWER AVENUE URBAN PARK

EXISTING TYPICAL SECTION

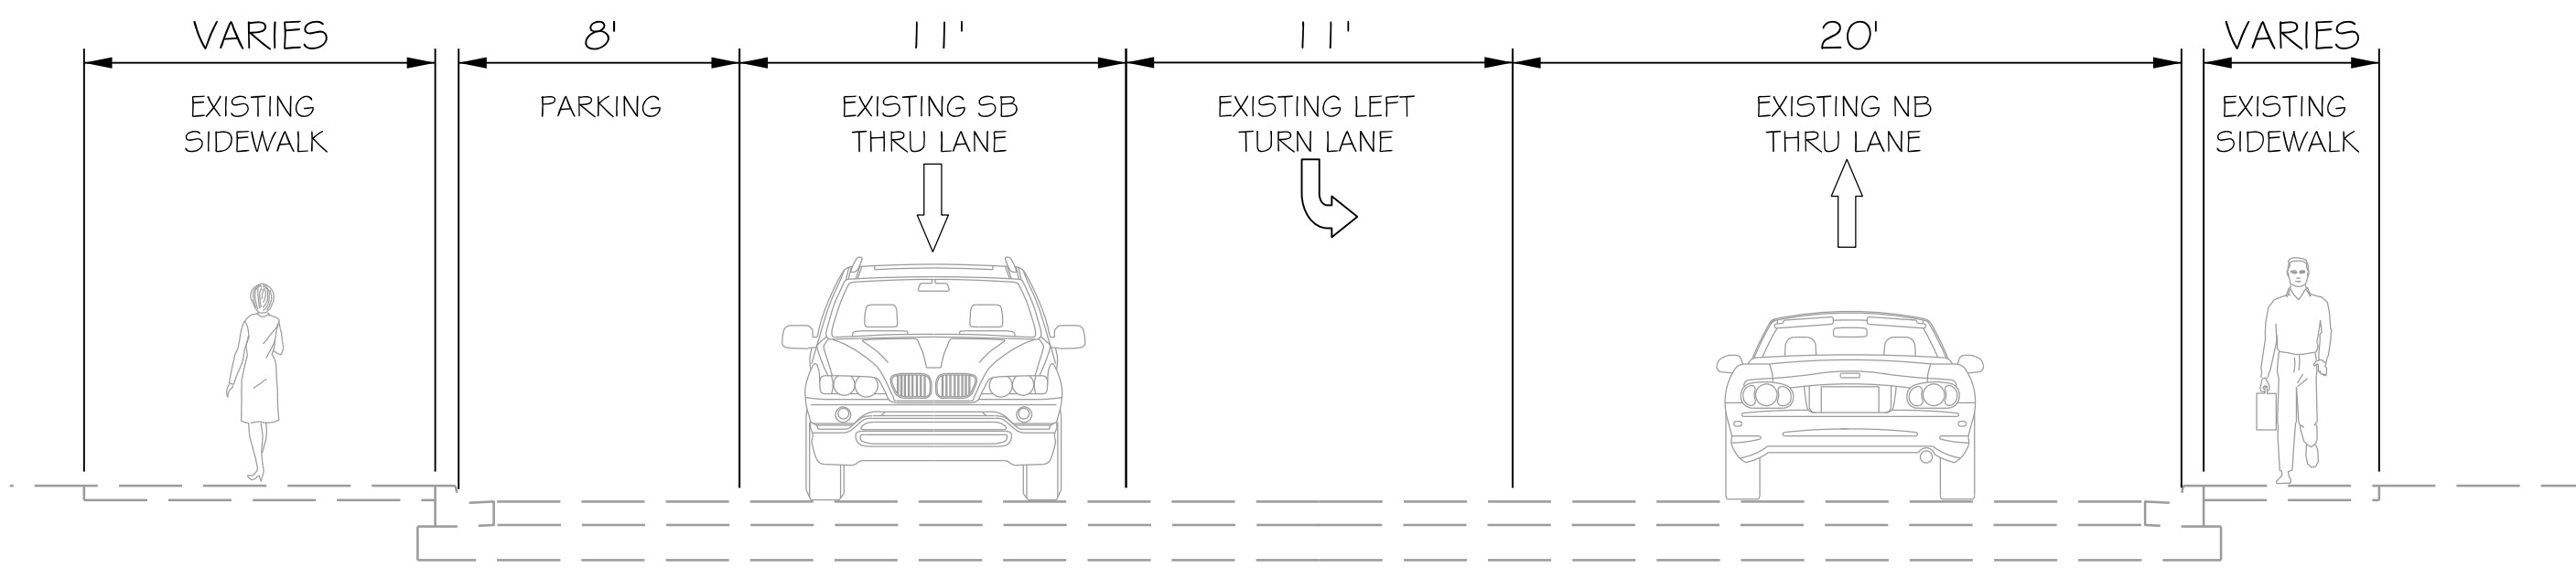


PROPOSED TYPICAL SECTION

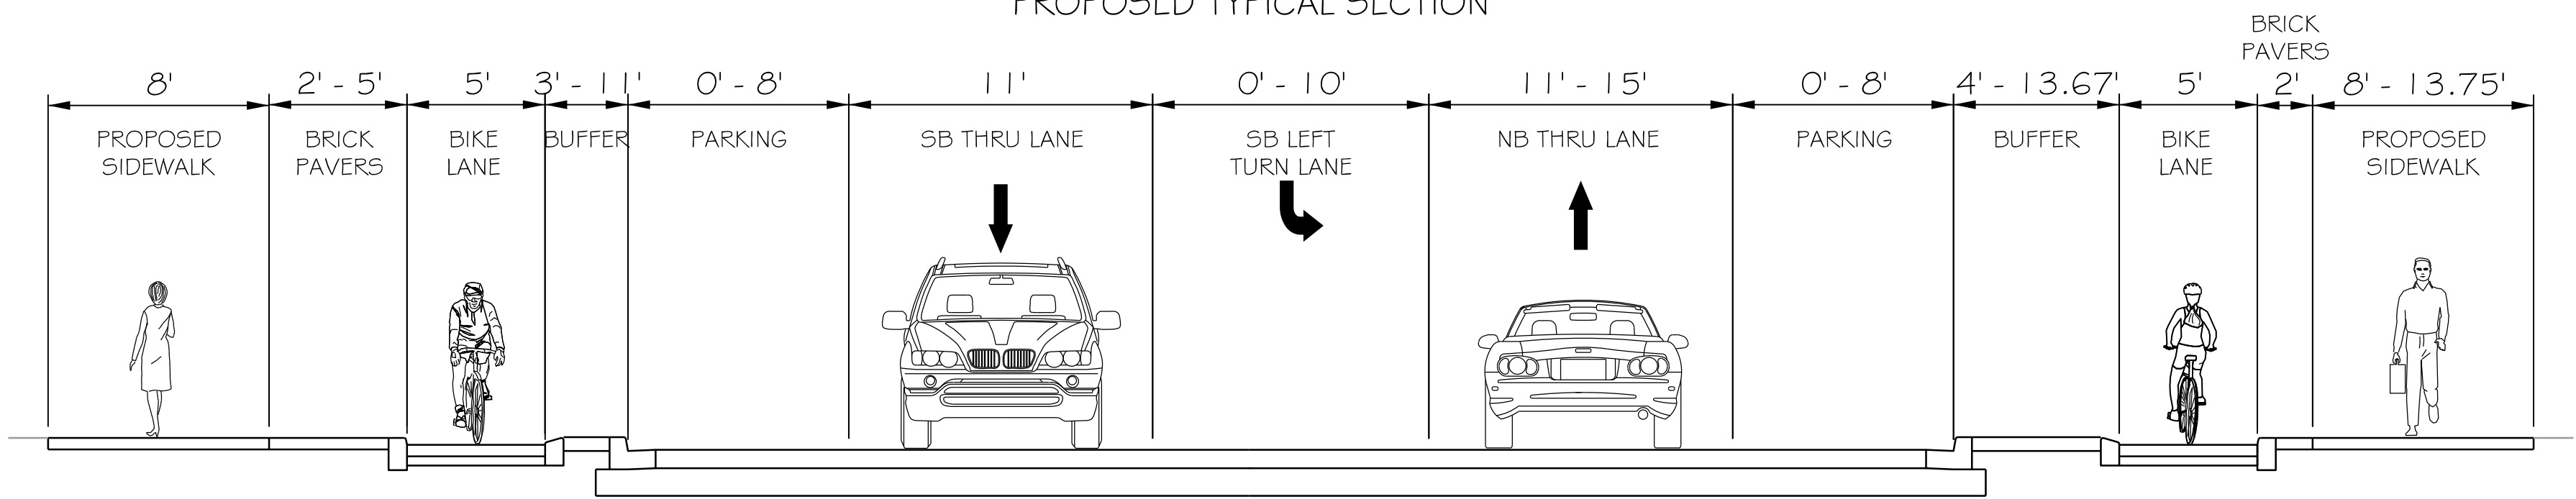


FLOWER AVENUE URBAN PARK TO ARLISS STREET

EXISTING TYPICAL SECTION

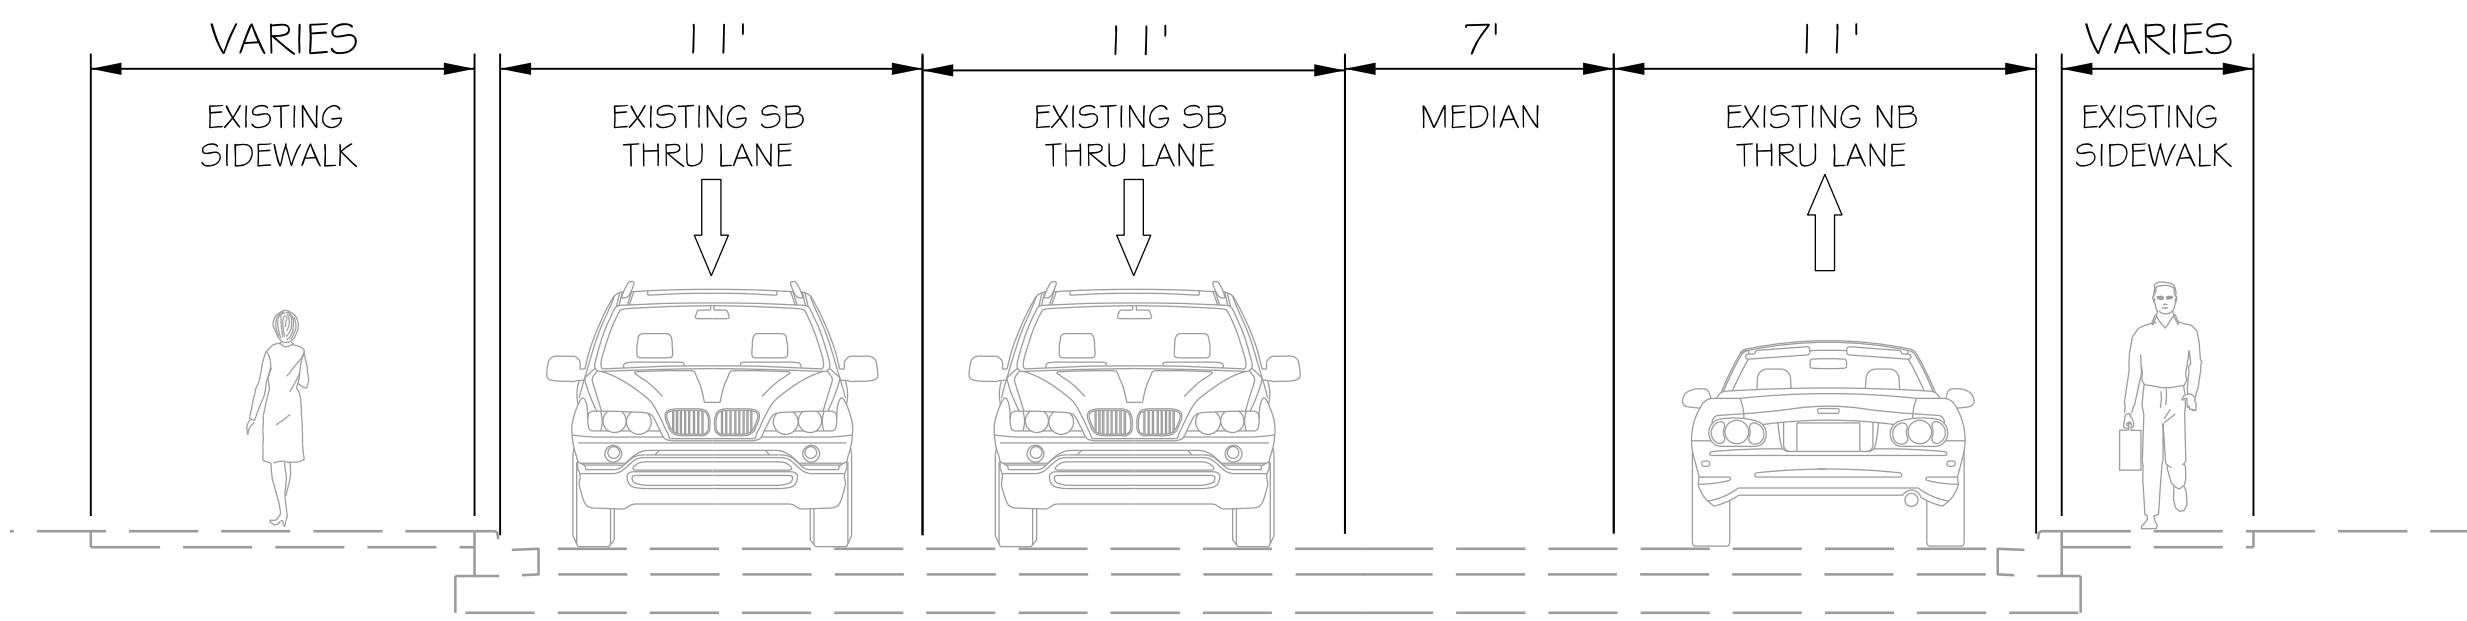

PROPOSED TYPICAL SECTION

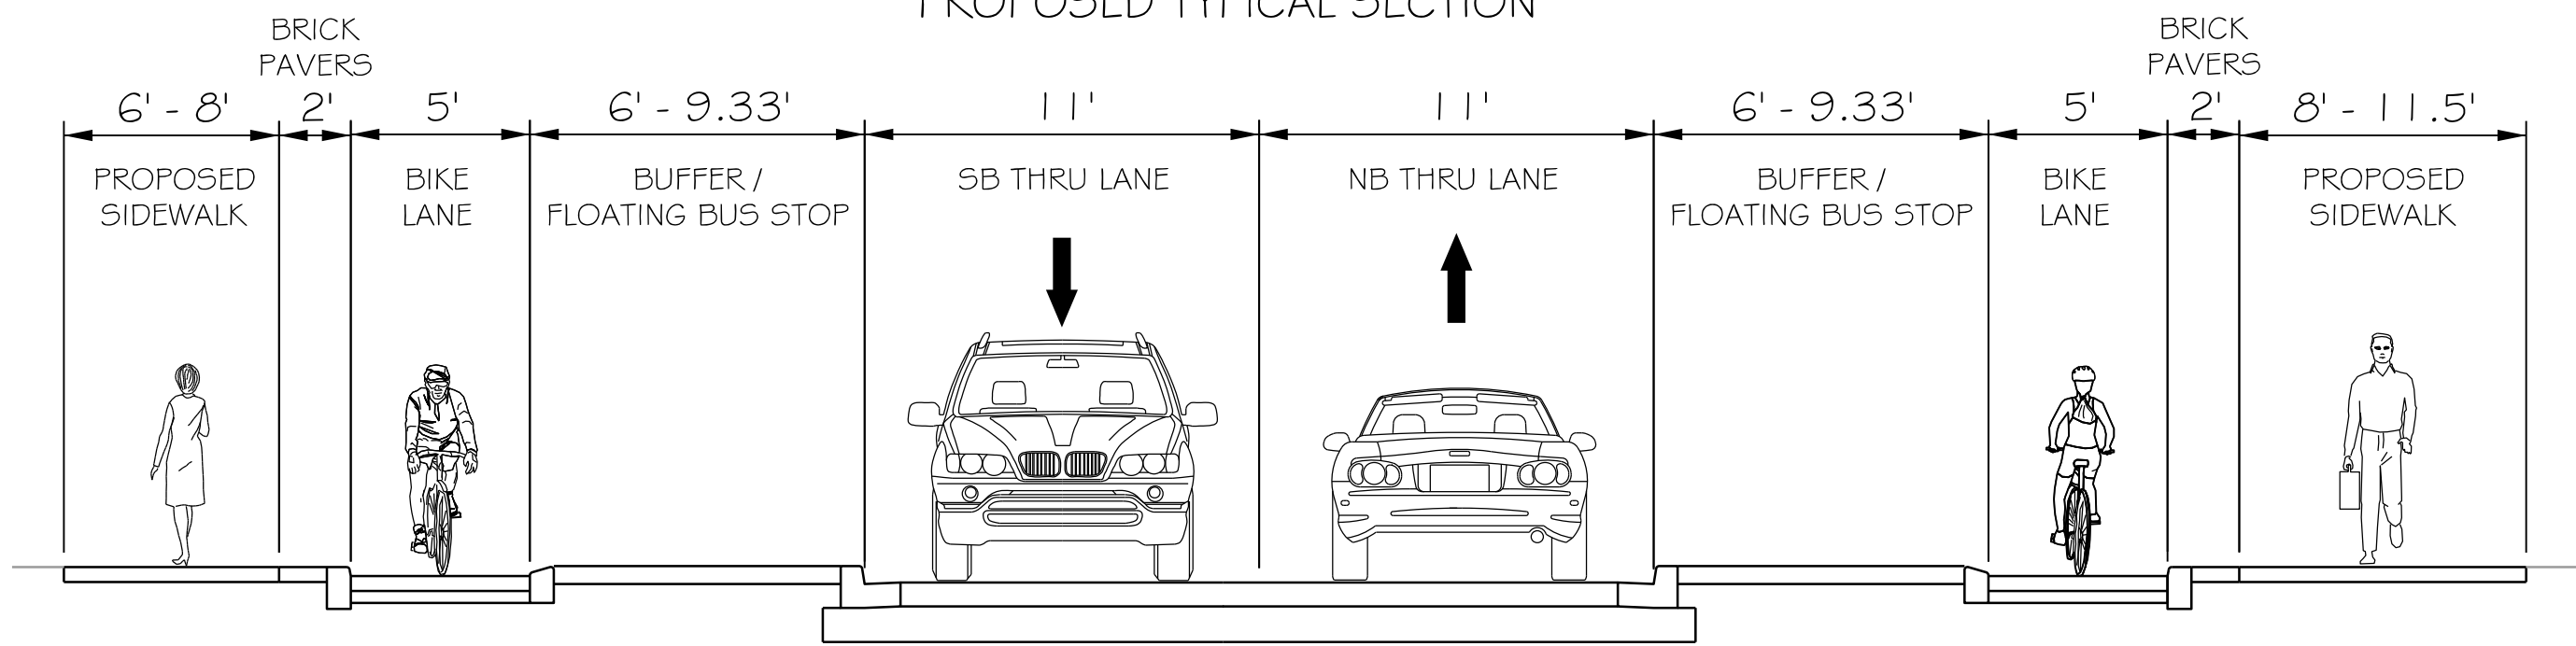

FLOWER AVENUE BIKE LANES
FROM PINEY BRANCH ROAD TO ARLISS STREET