



EXISTING
CEDAR STREET
MID-BLOCK

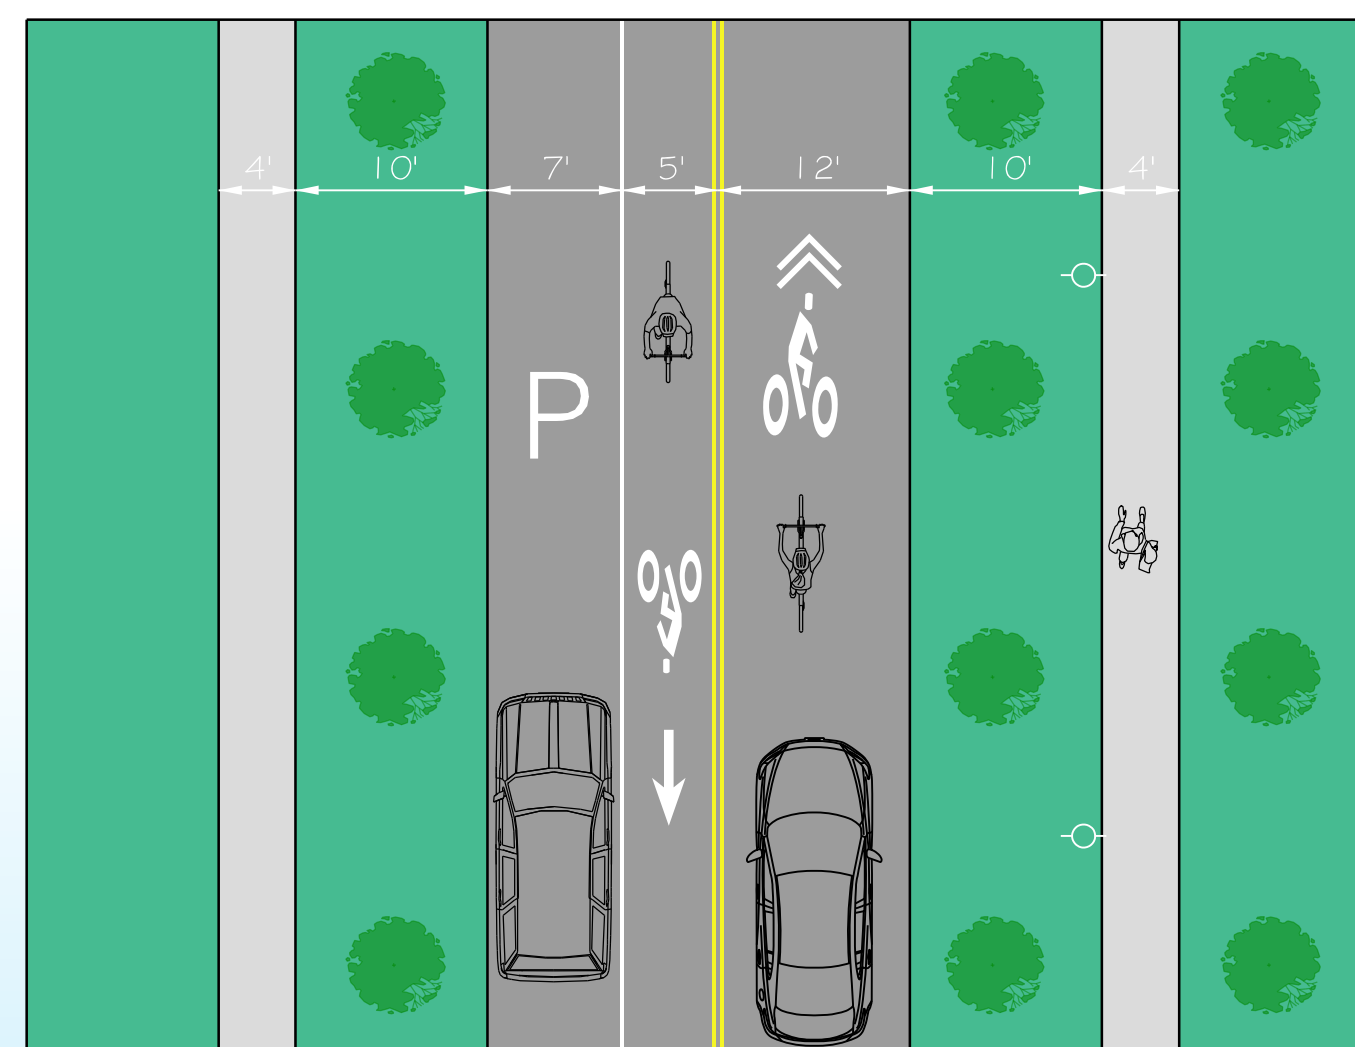

POTENTIAL
CEDAR STREET
MID-BLOCK

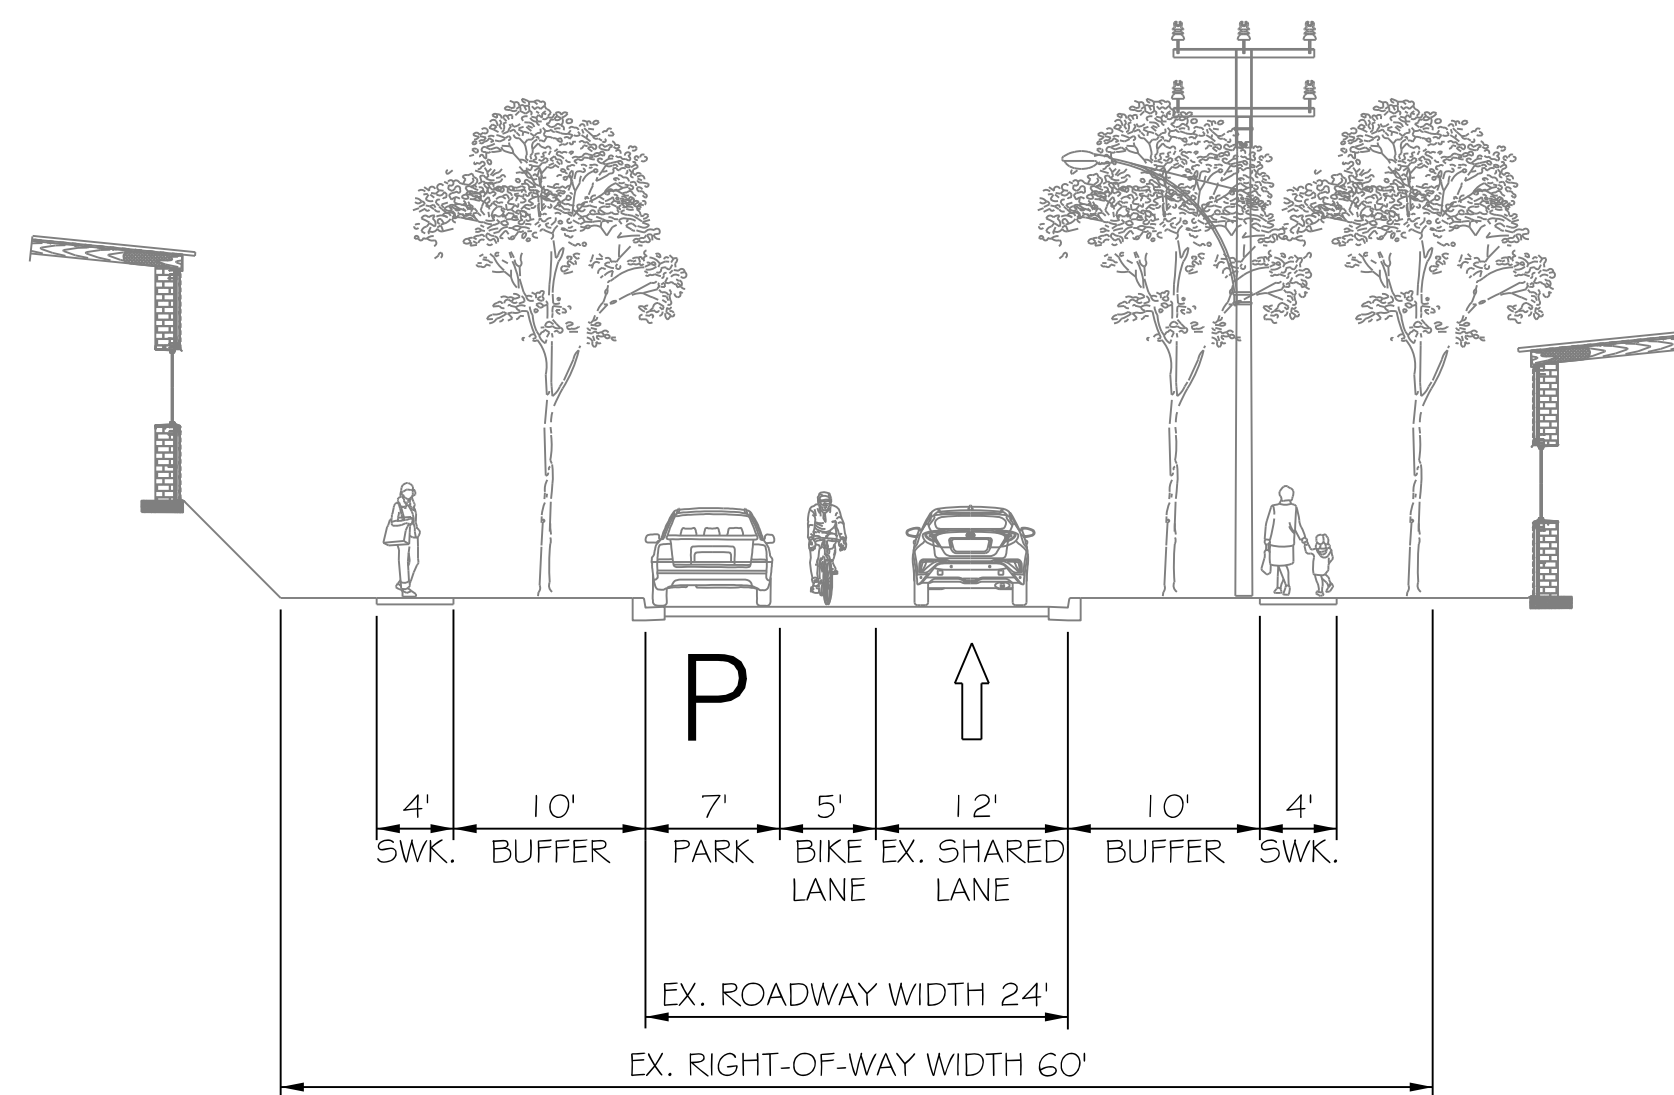