



### EXISTING SLIGO AVENUE MID-BLOCK

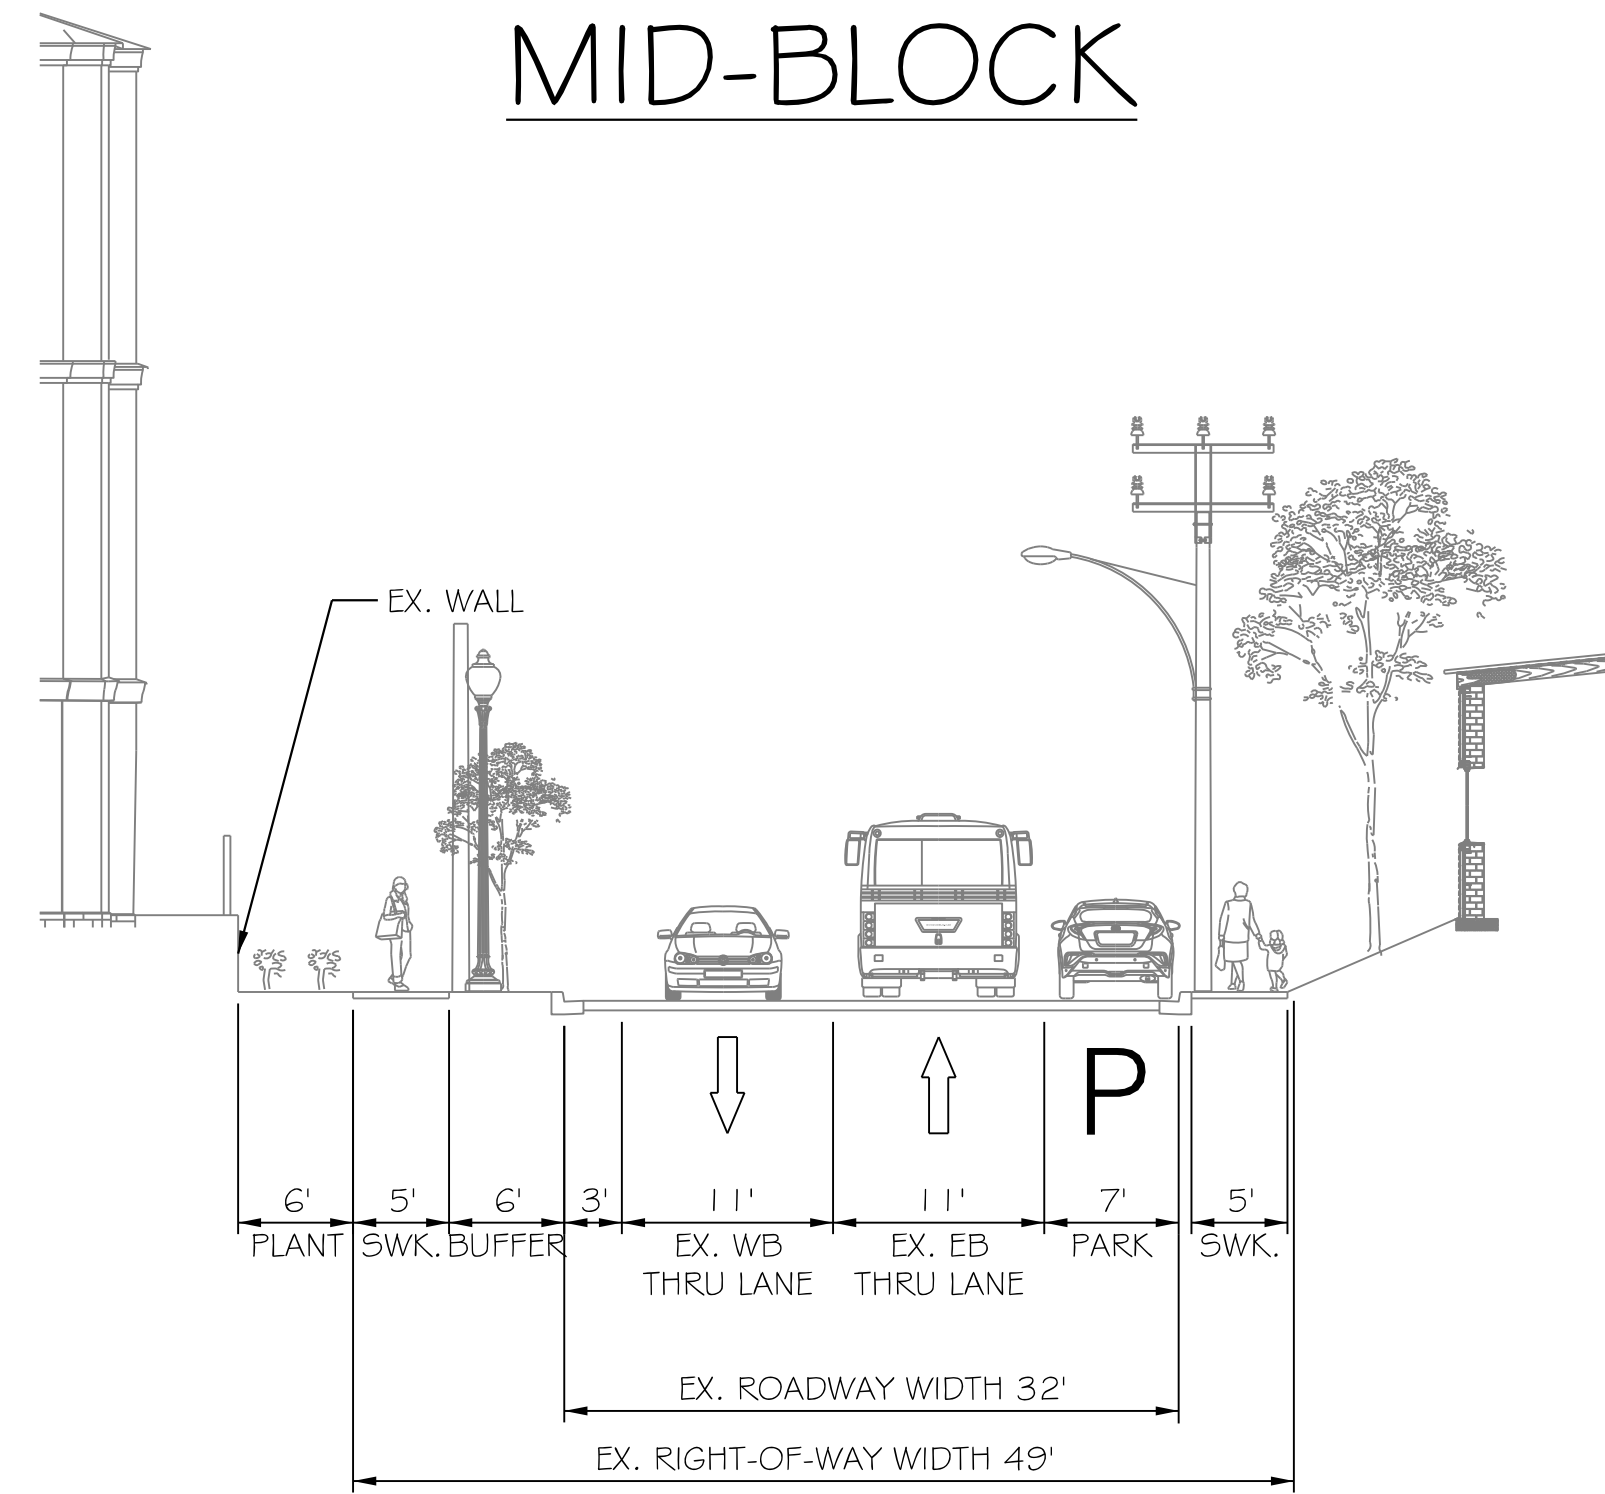

### OPTION 1 SLIGO AVENUE MID-BLOCK

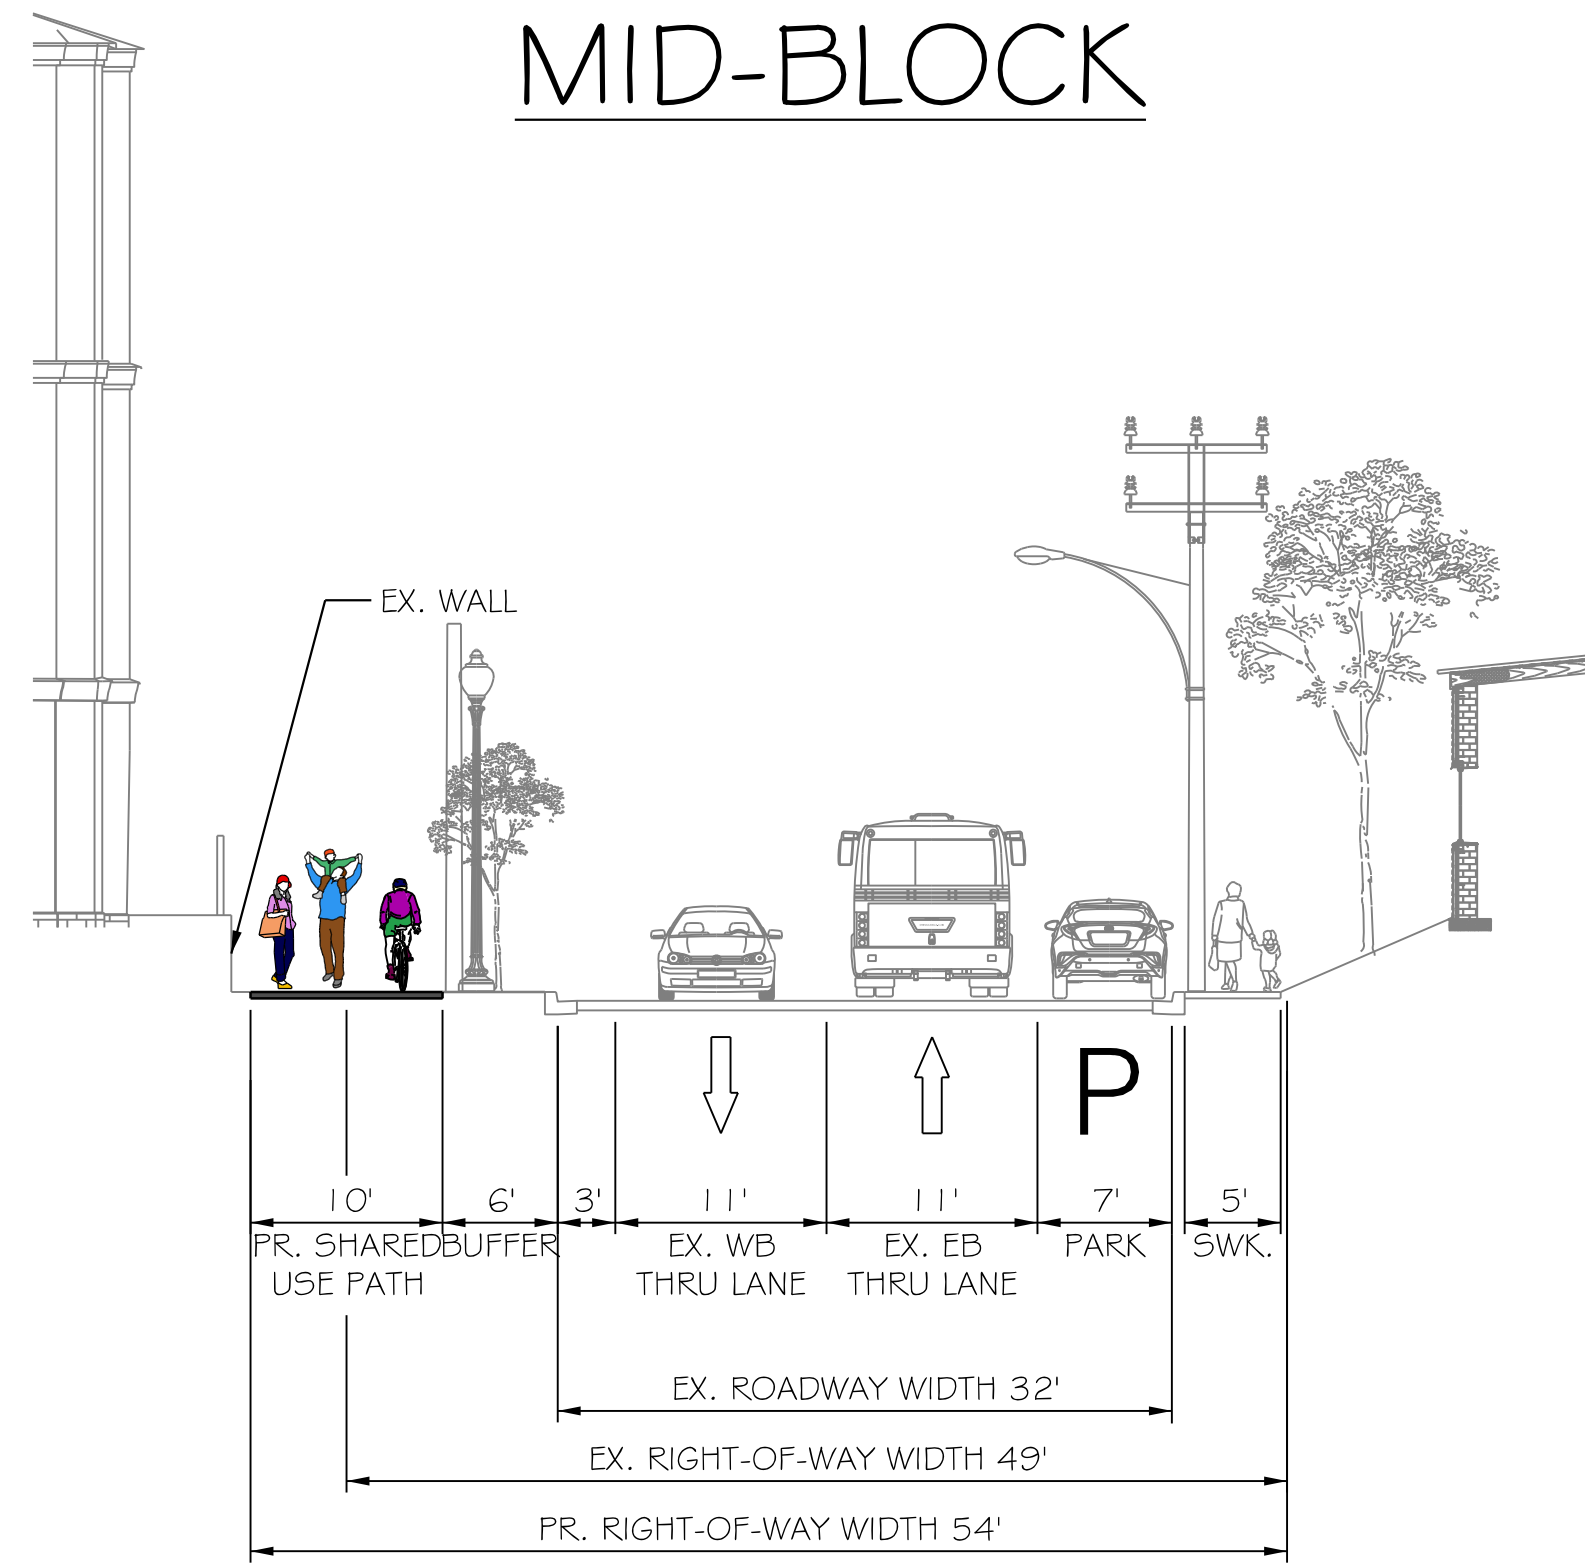

### OPTION 2 SLIGO AVENUE MID-BLOCK

