


EXISTING
SLIGO AVENUE
MID-BLOCK

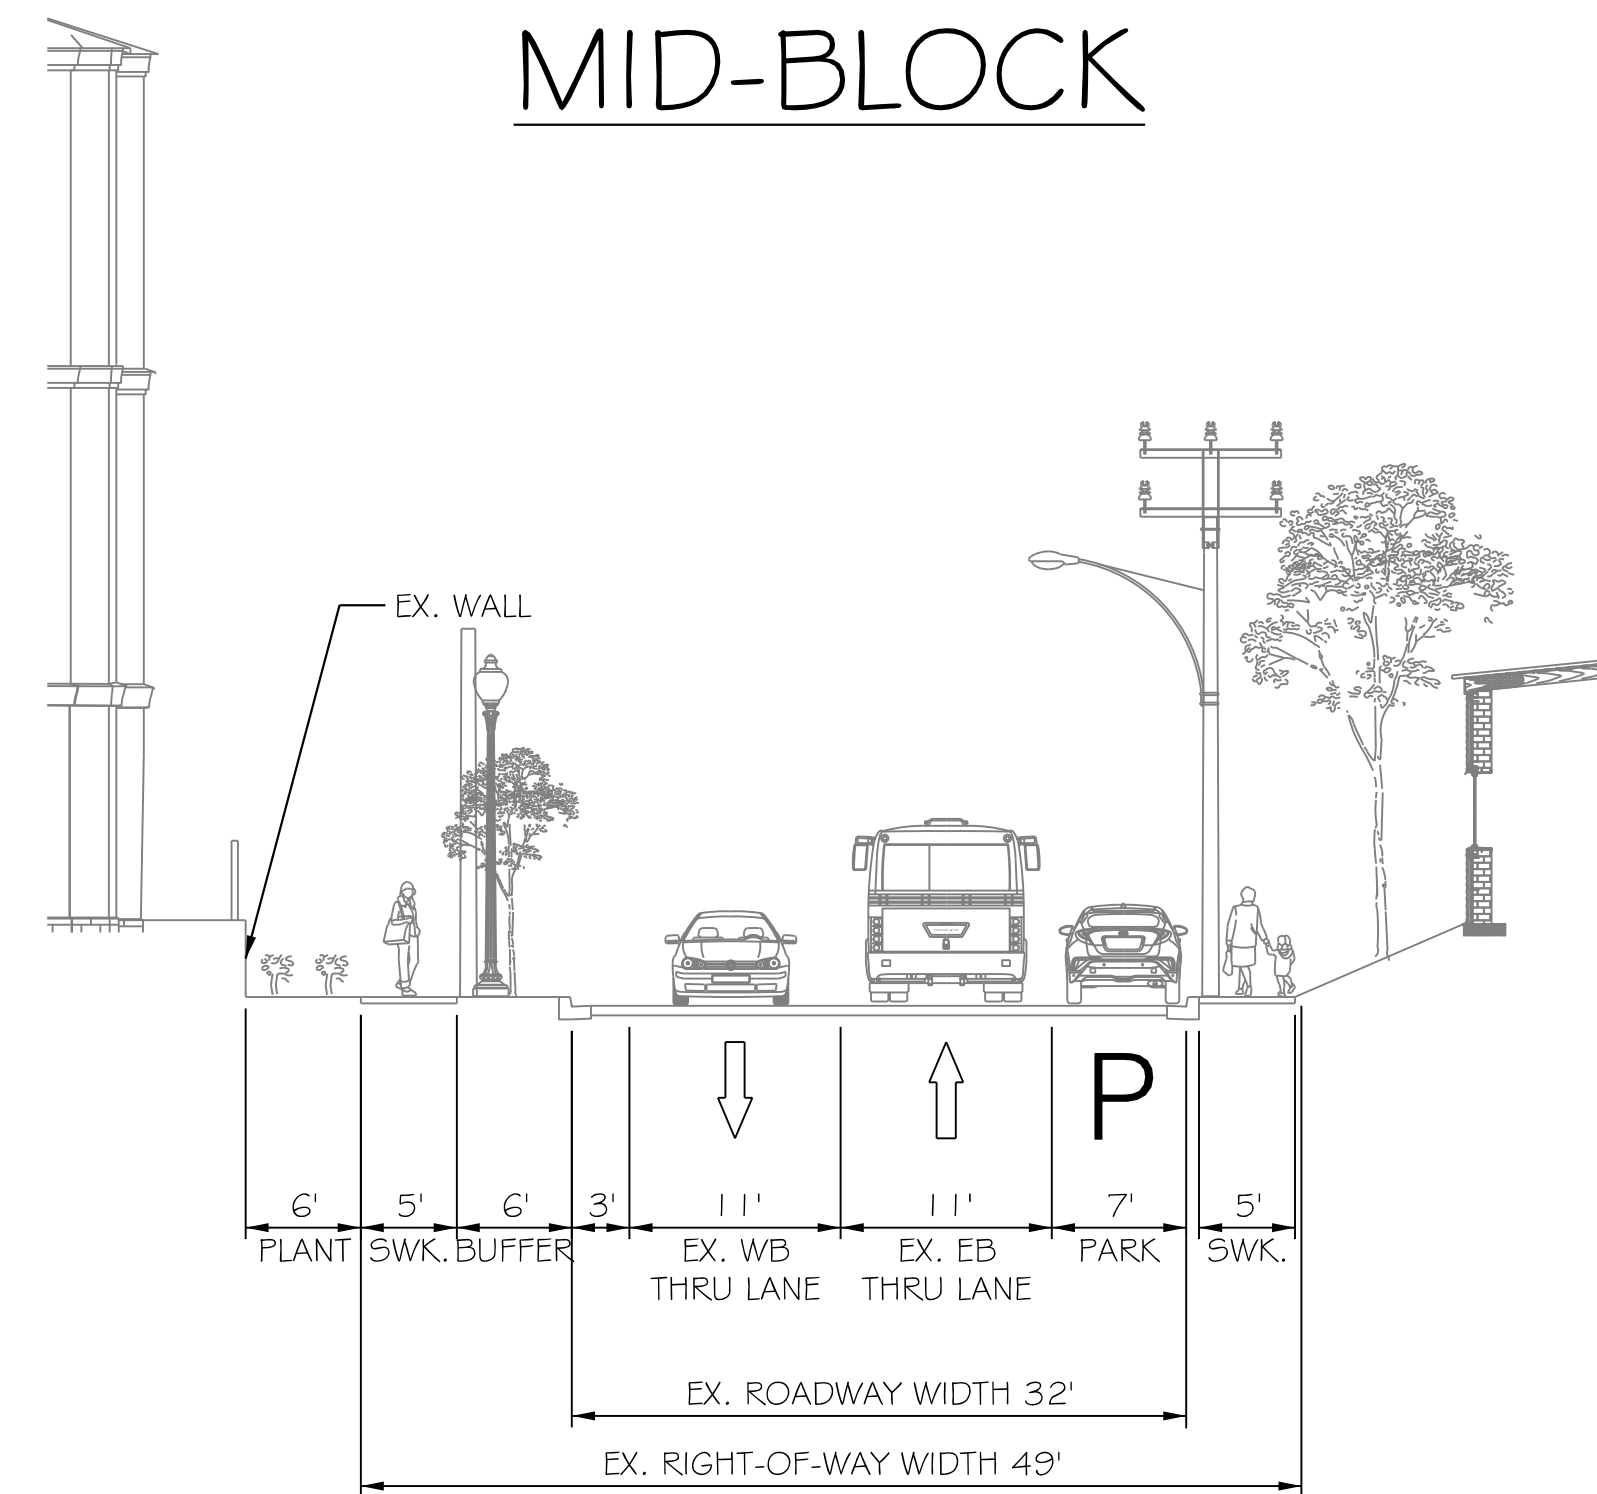

OPTION I
SLIGO AVENUE
MID-BLOCK

