



EXISTING  
CEDAR STREET  
MID-BLOCK

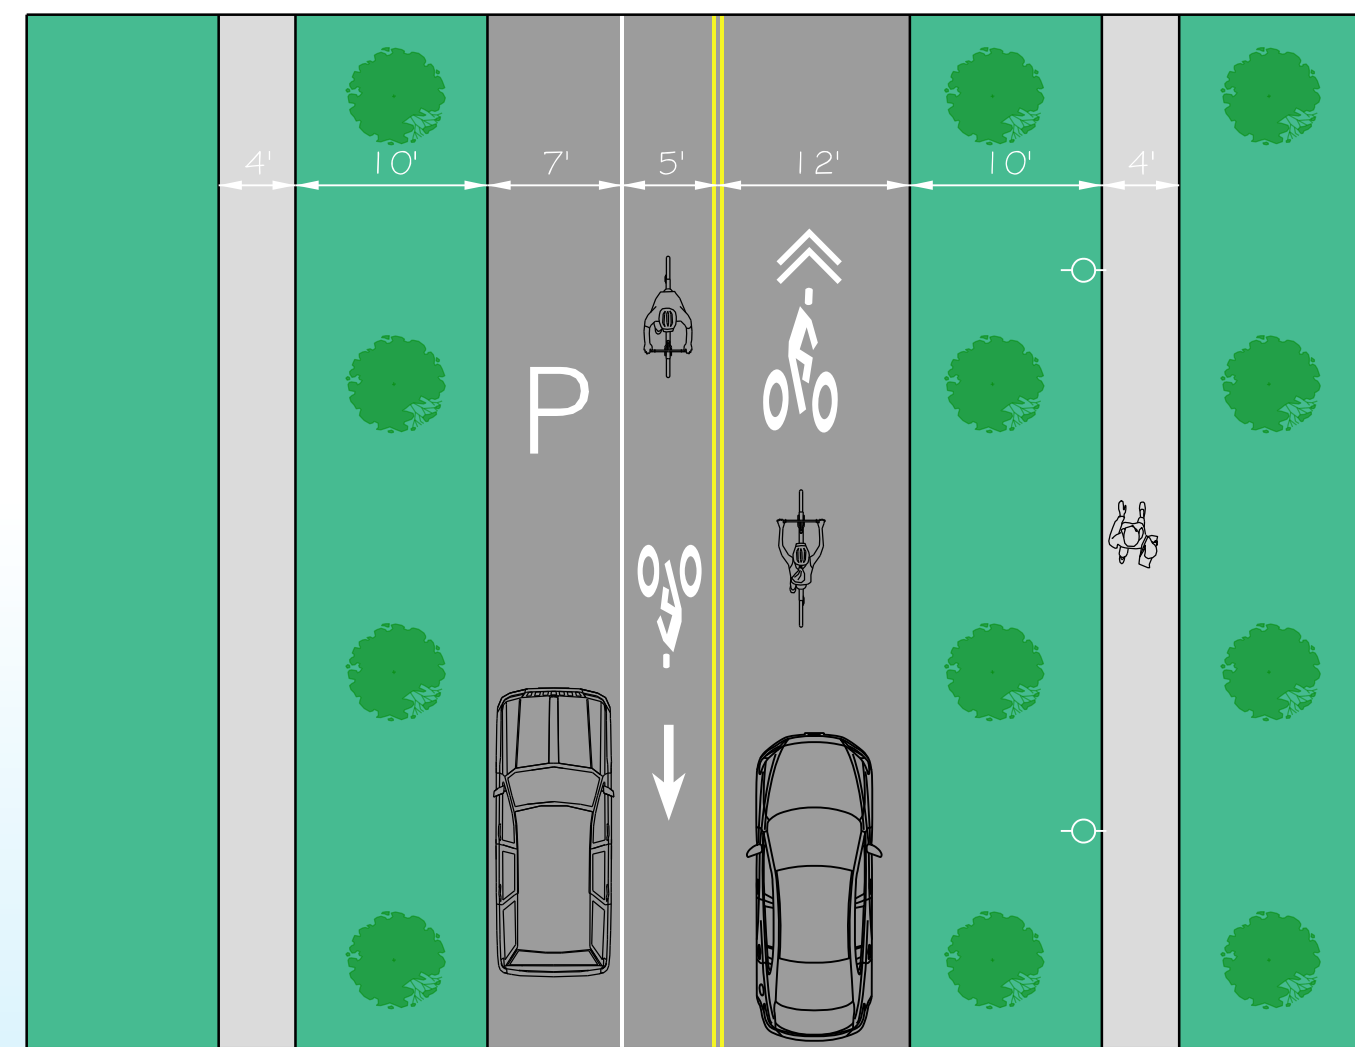

POTENTIAL  
CEDAR STREET  
MID-BLOCK

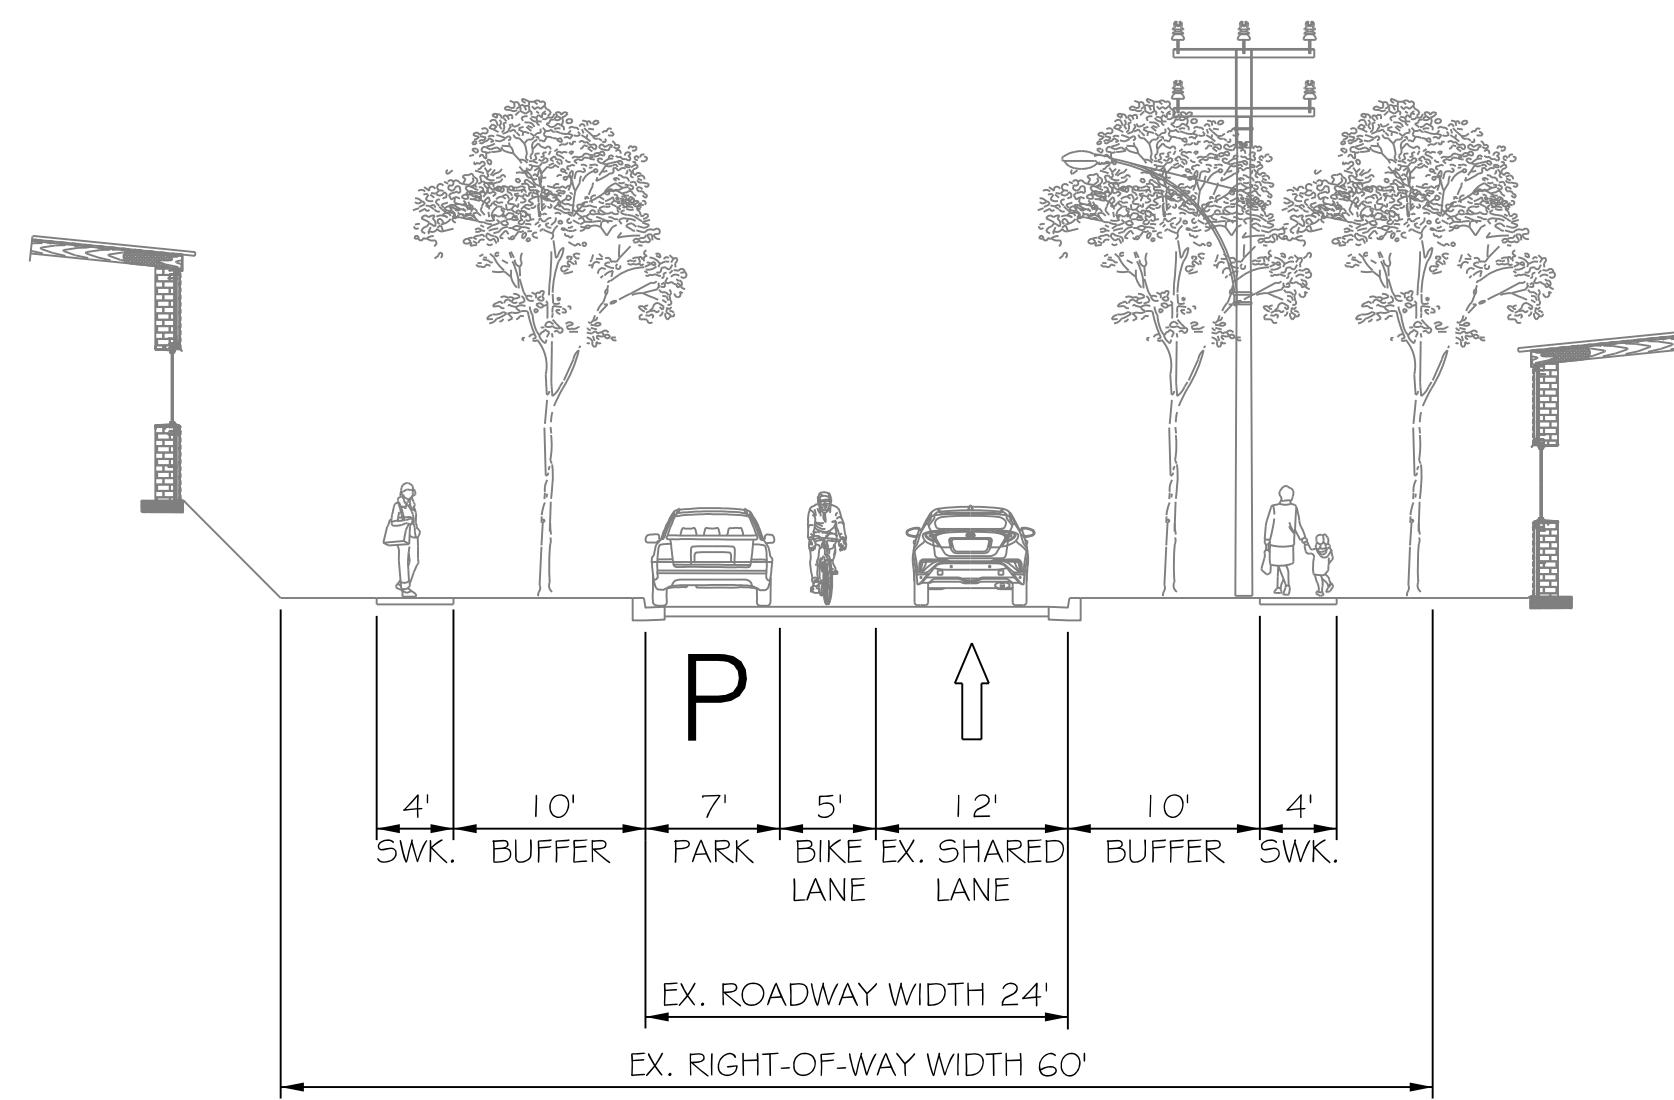