




# ALTERNATIVE 3 – ALTERNATIVE 2 WITH BRIDGE OPEN TO TRAFFIC

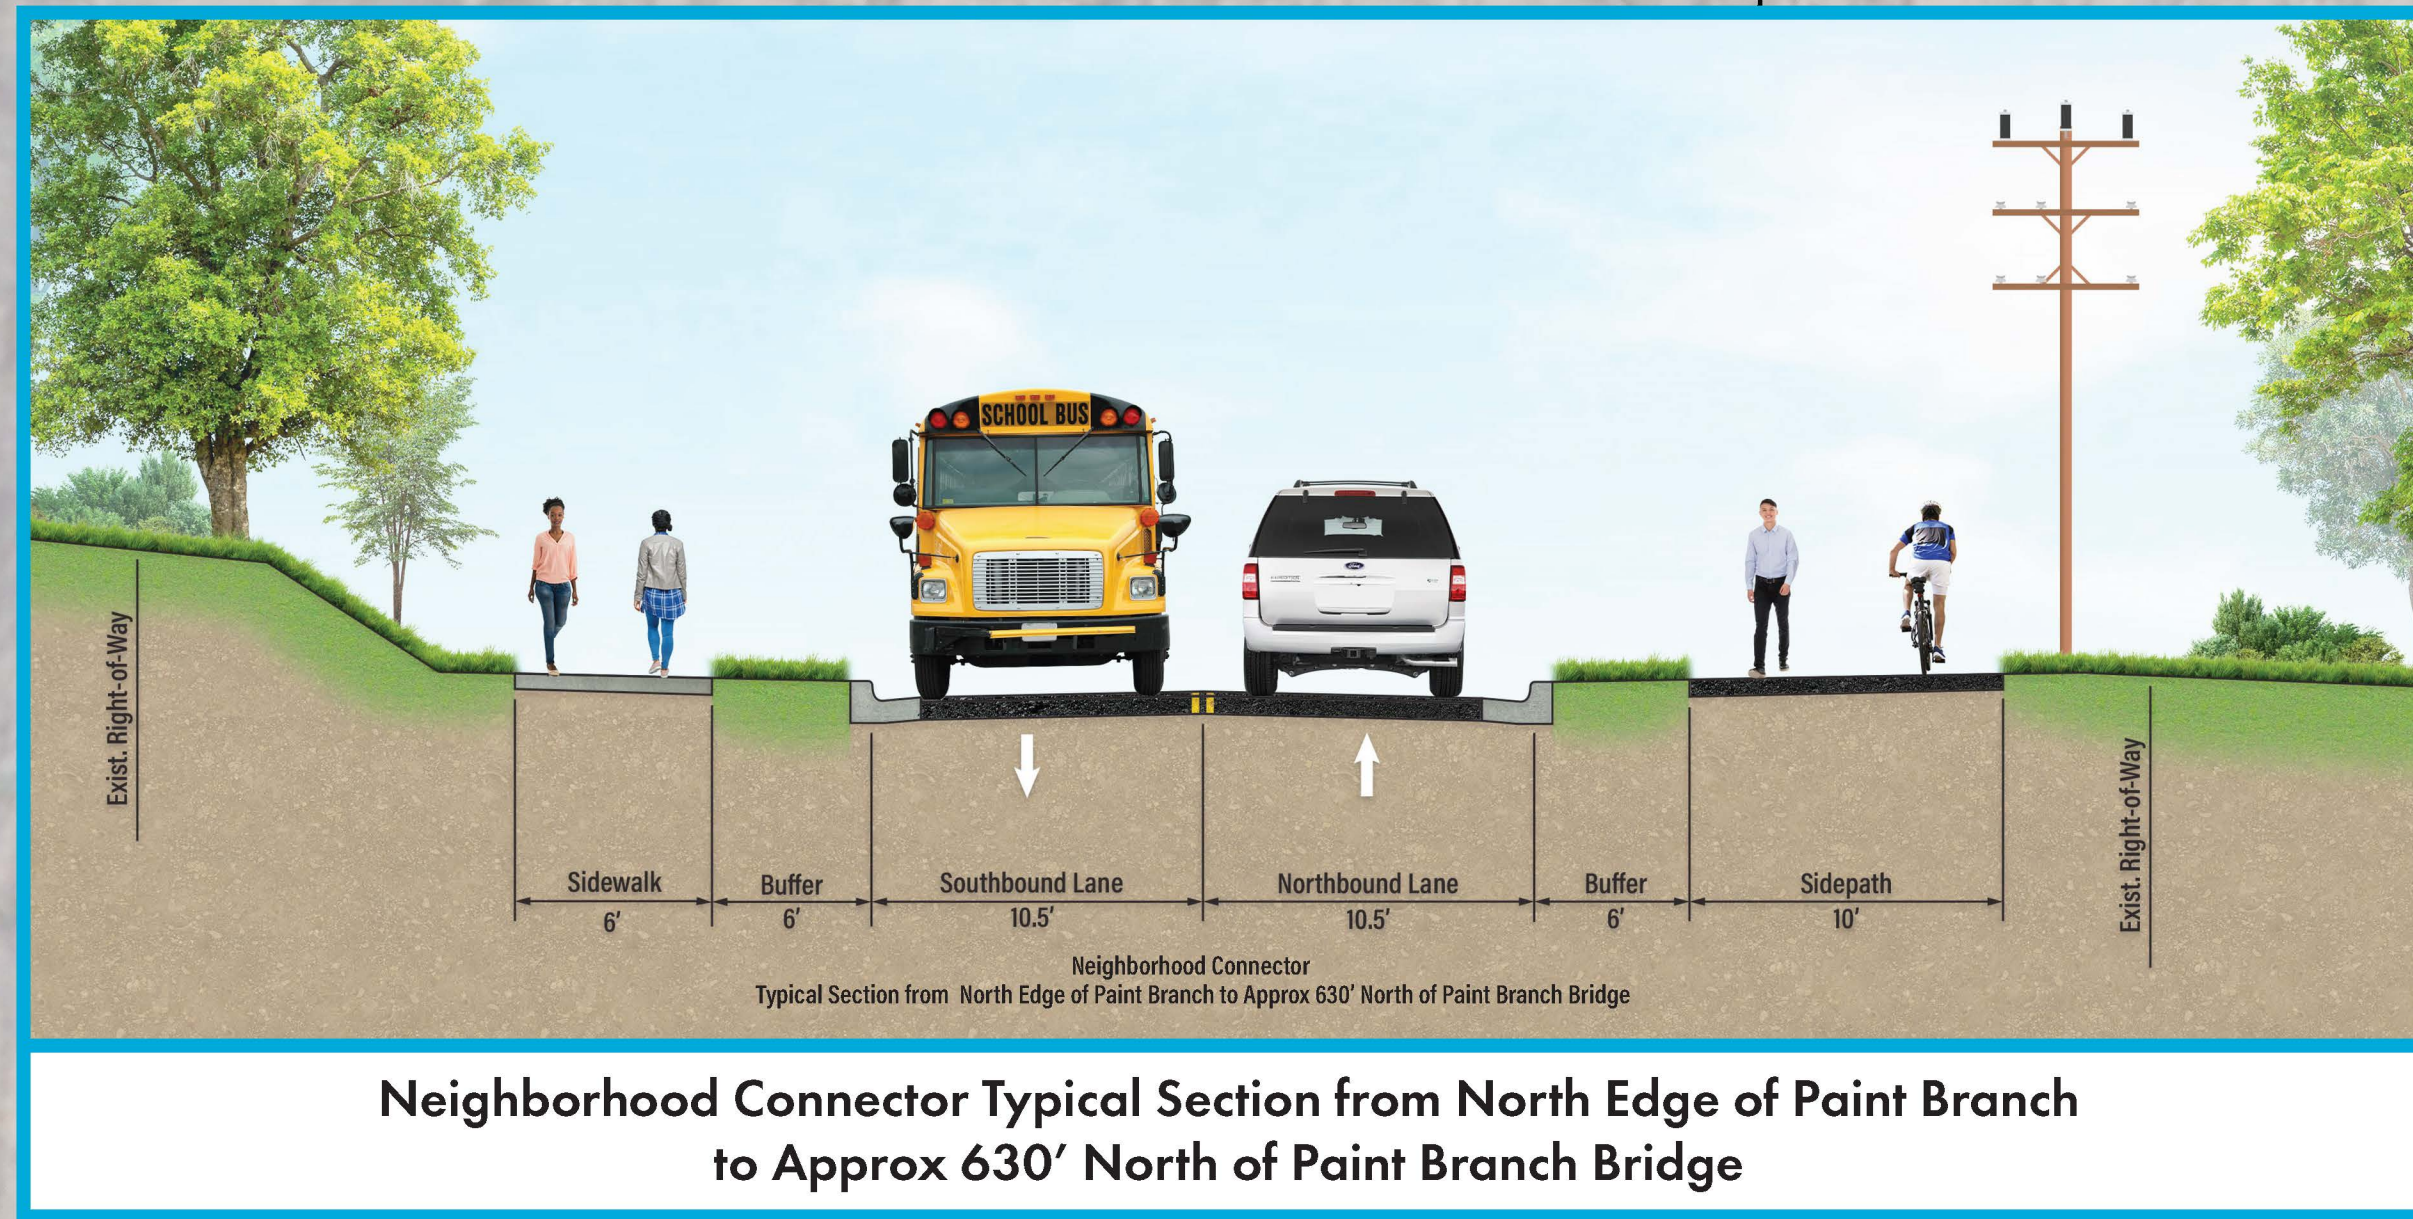

Neighborhood Connector Typical Section from North Edge of Paint Branch to Approx 630' North of Paint Branch Bridge

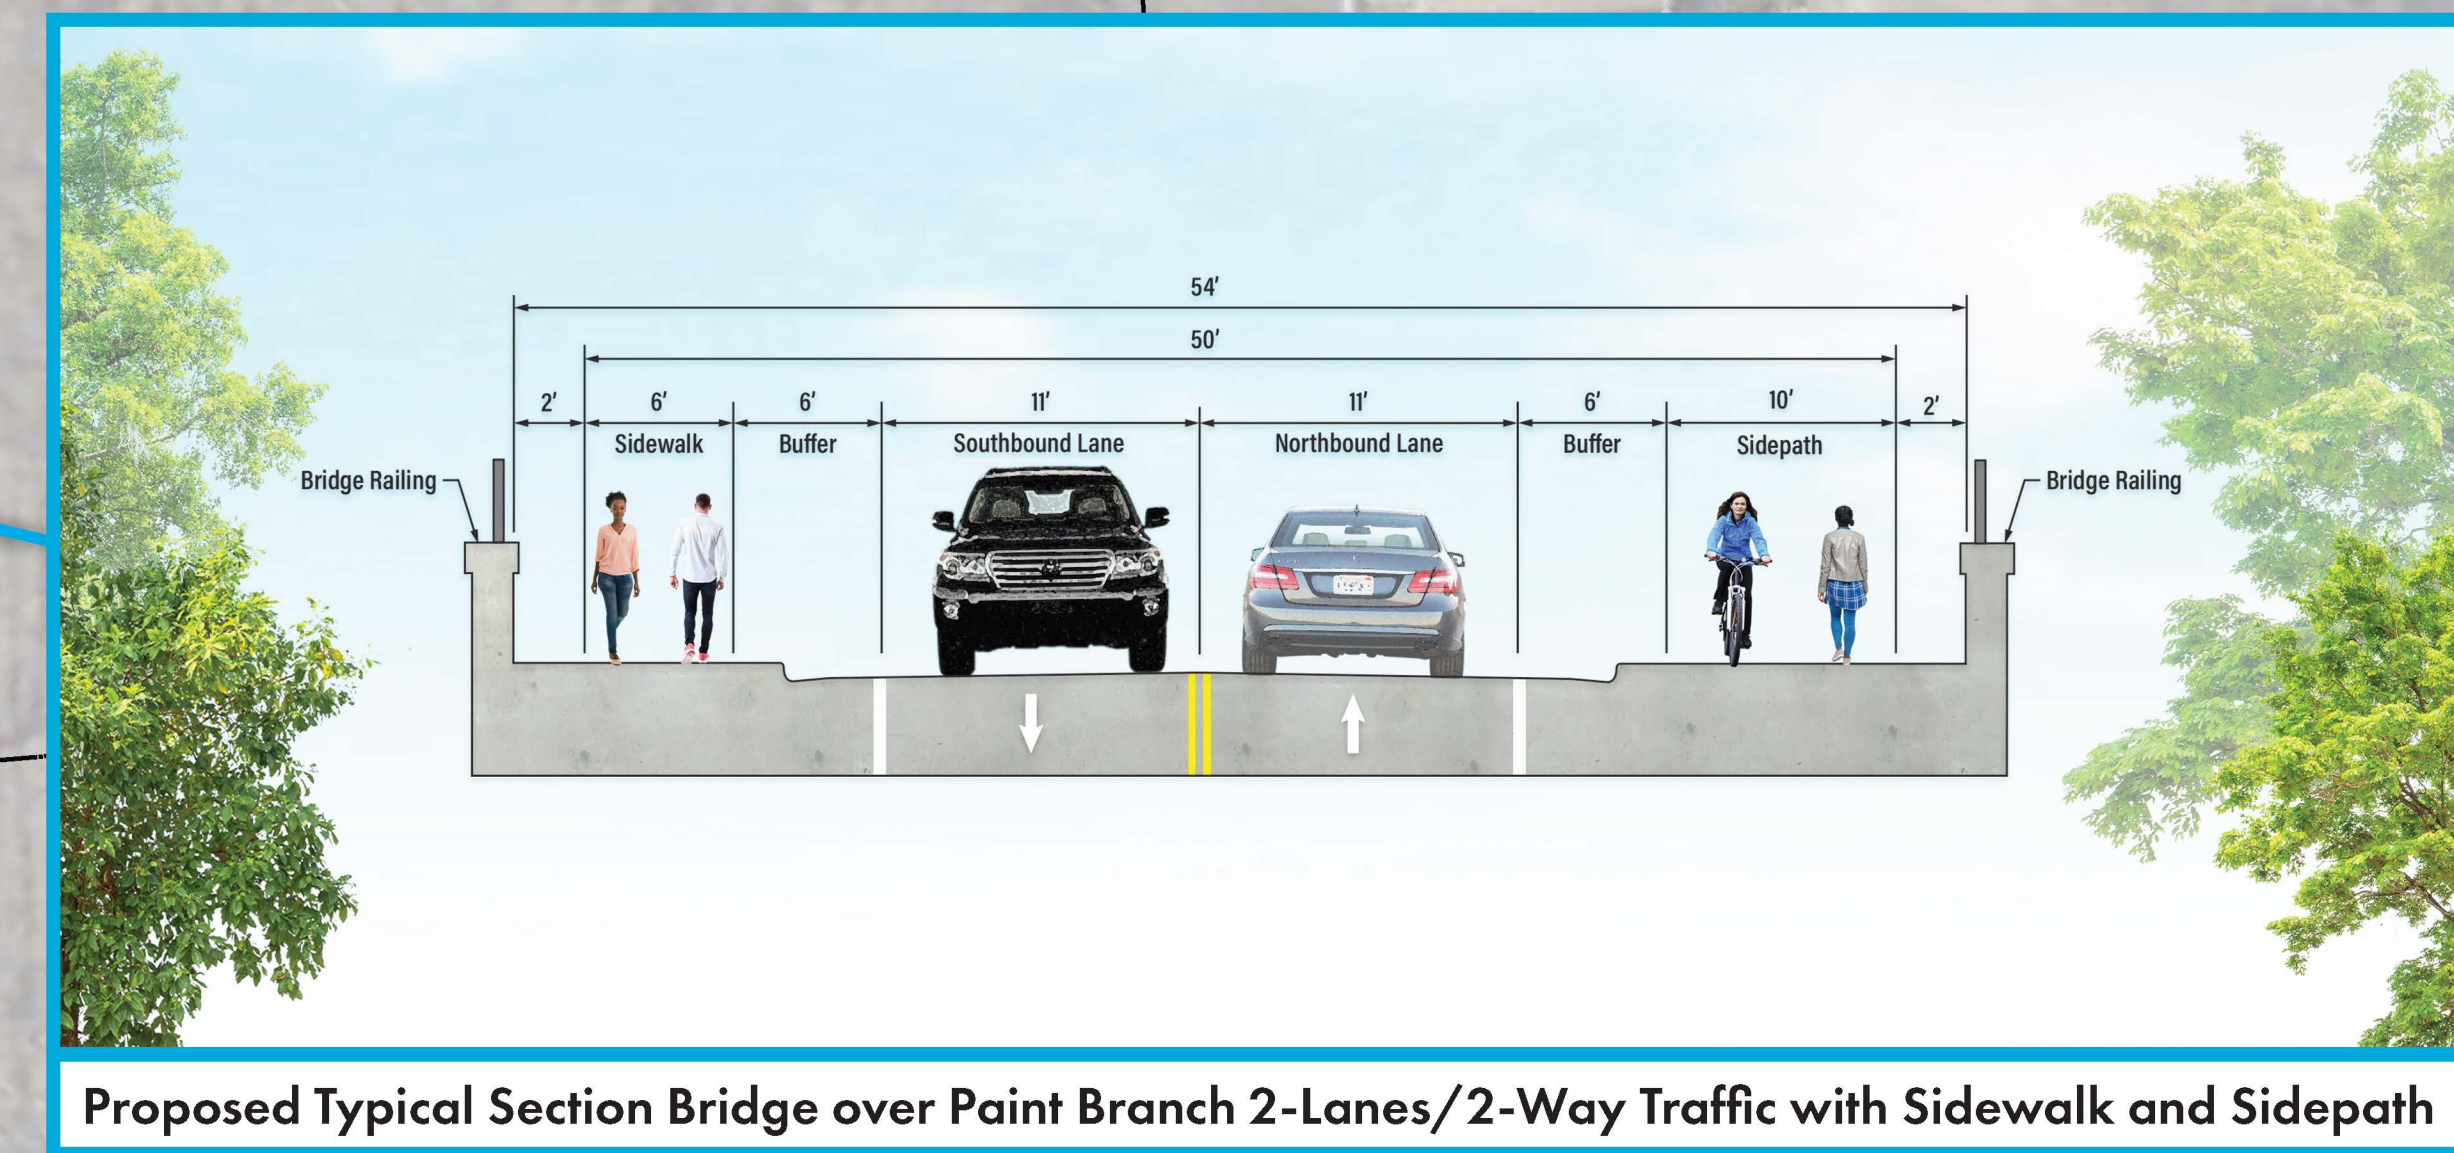

**PROPOSED OLD COLUMBIA PIKE  
BRIDGE OVER PAINT BRANCH**

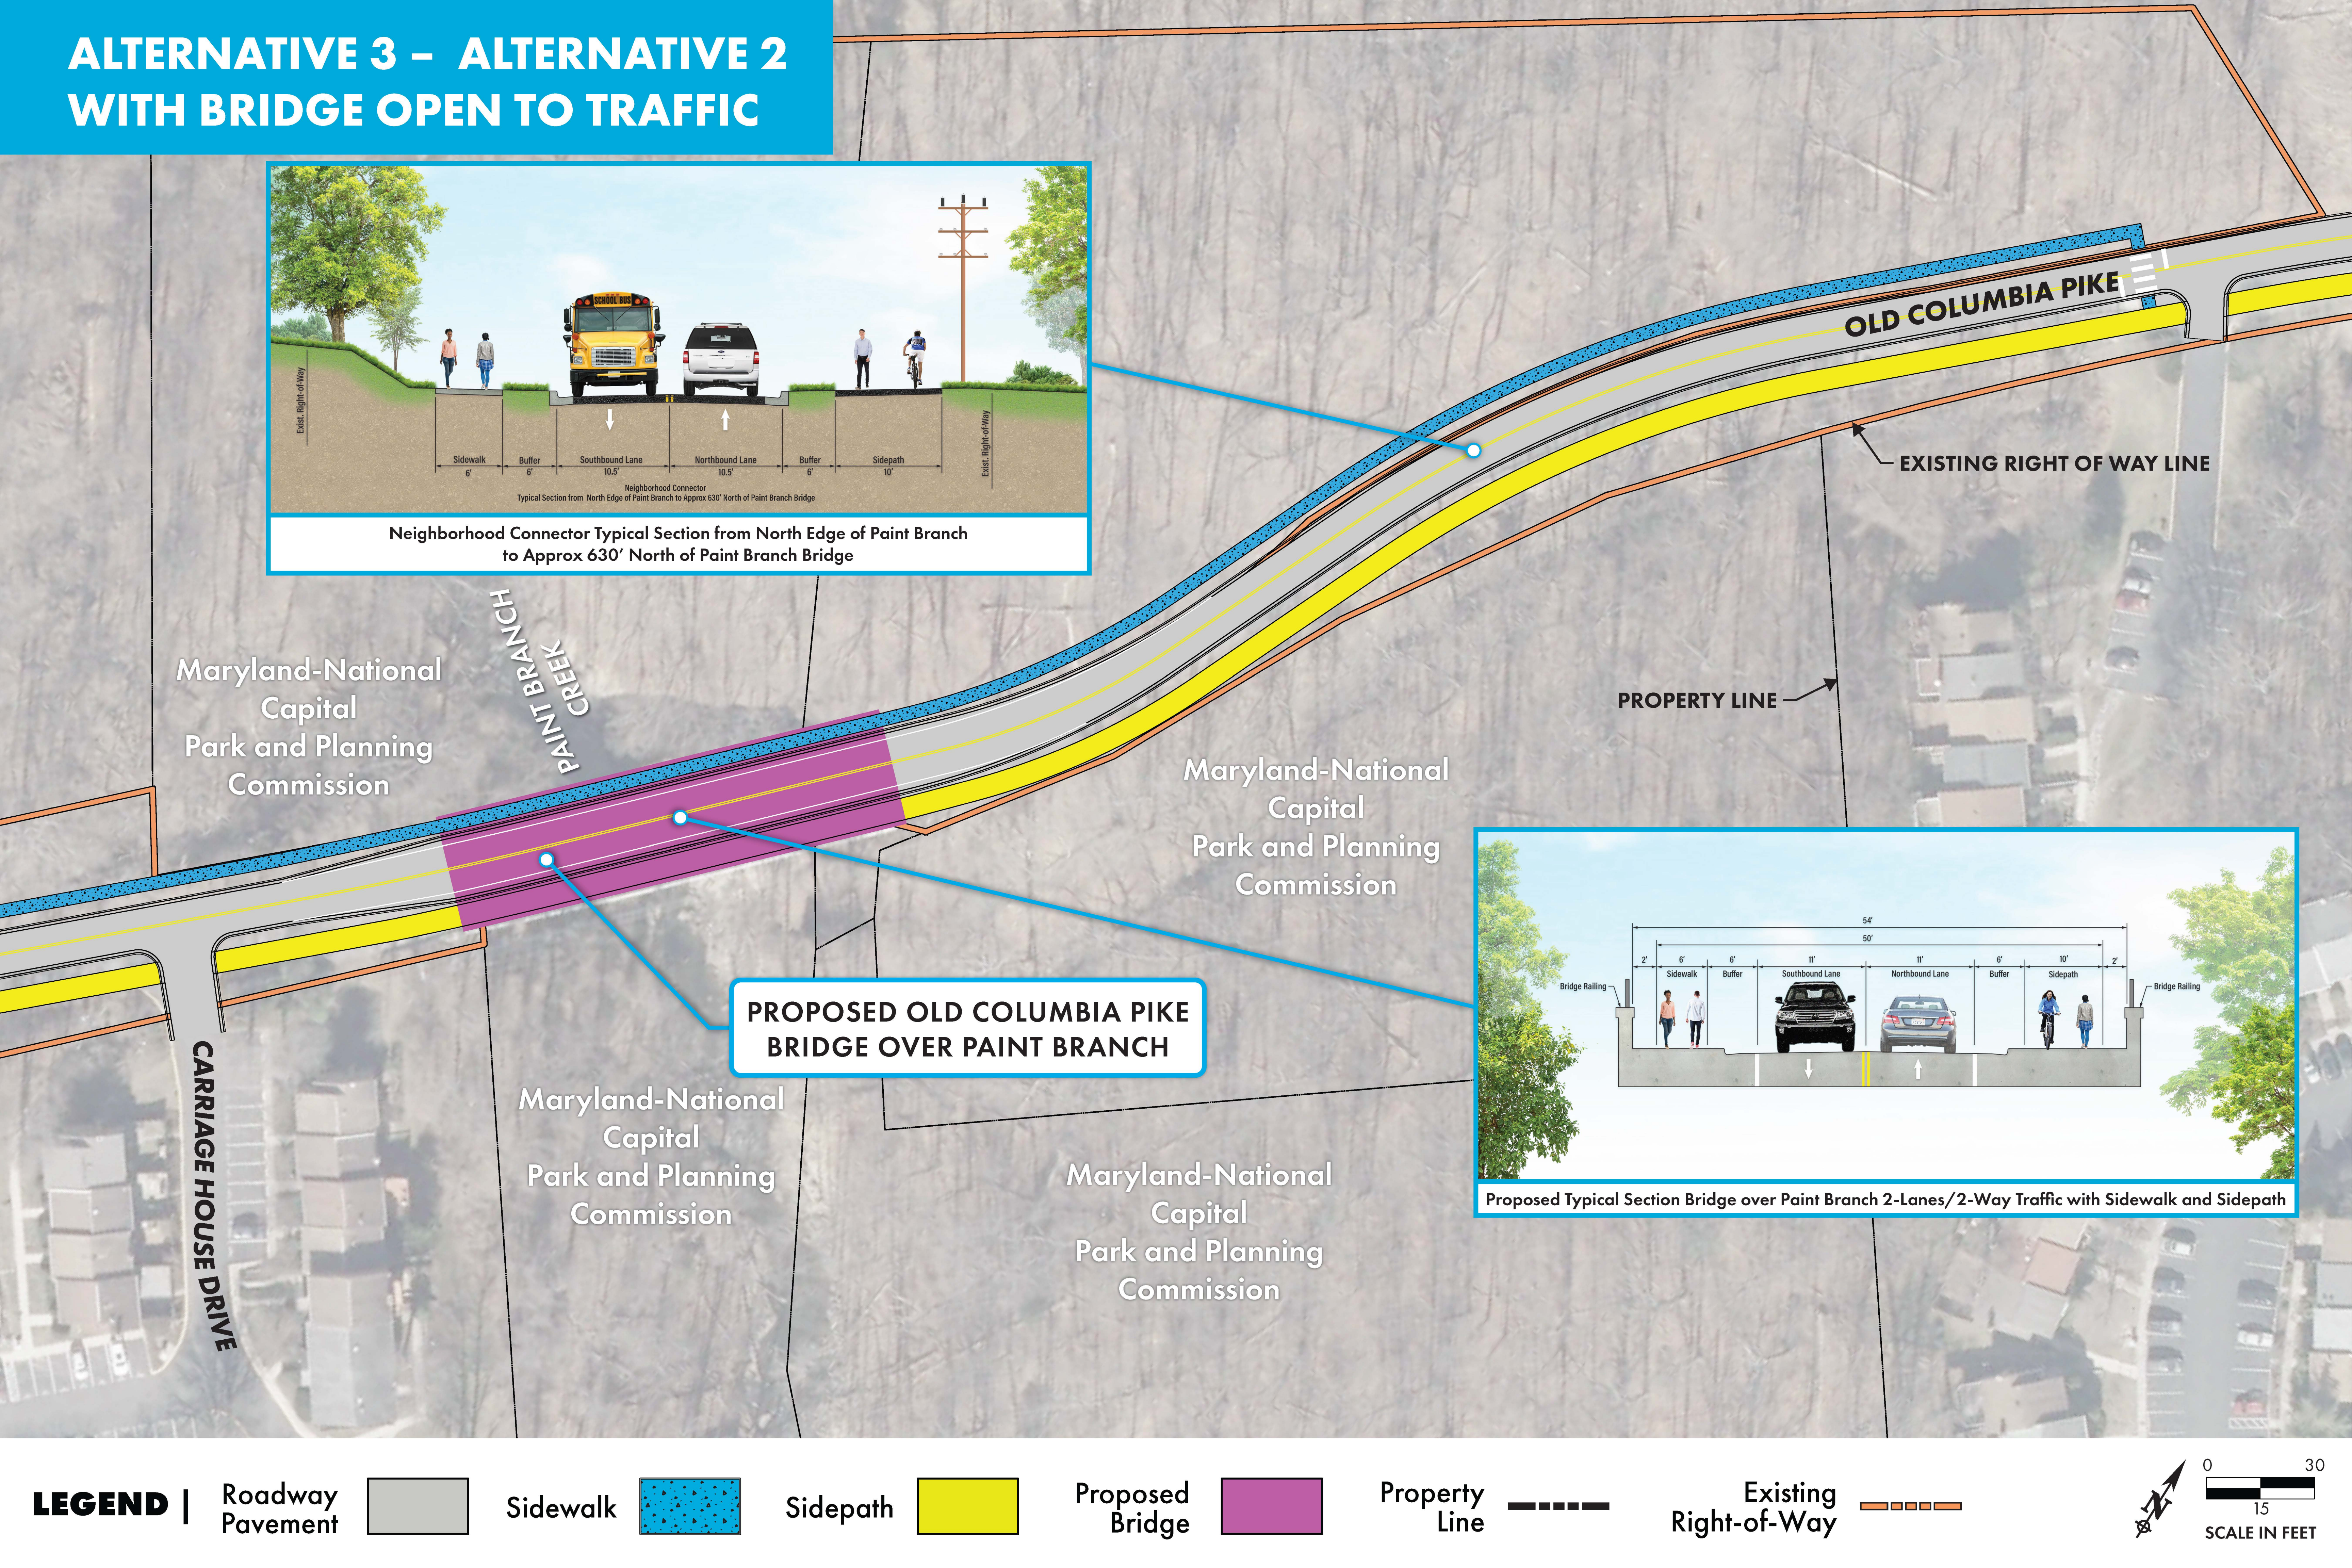

**LEGEND** | Roadway Pavement [Grey Box] Sidewalk [Blue Dotted Box] Sidepath [Yellow Box] Proposed Bridge [Purple Box] Property Line [Dashed Line] Existing Right-of-Way [Orange Dotted Line]

0 30  
15  
SCALE IN FEET