


INTERSECTION ALTERNATIVE D – TECH ROAD

(RELOCATING WESTBOUND TECH ROAD SIGNAL TO OLD COLUMBIA PIKE / PROSPERITY DRIVE)

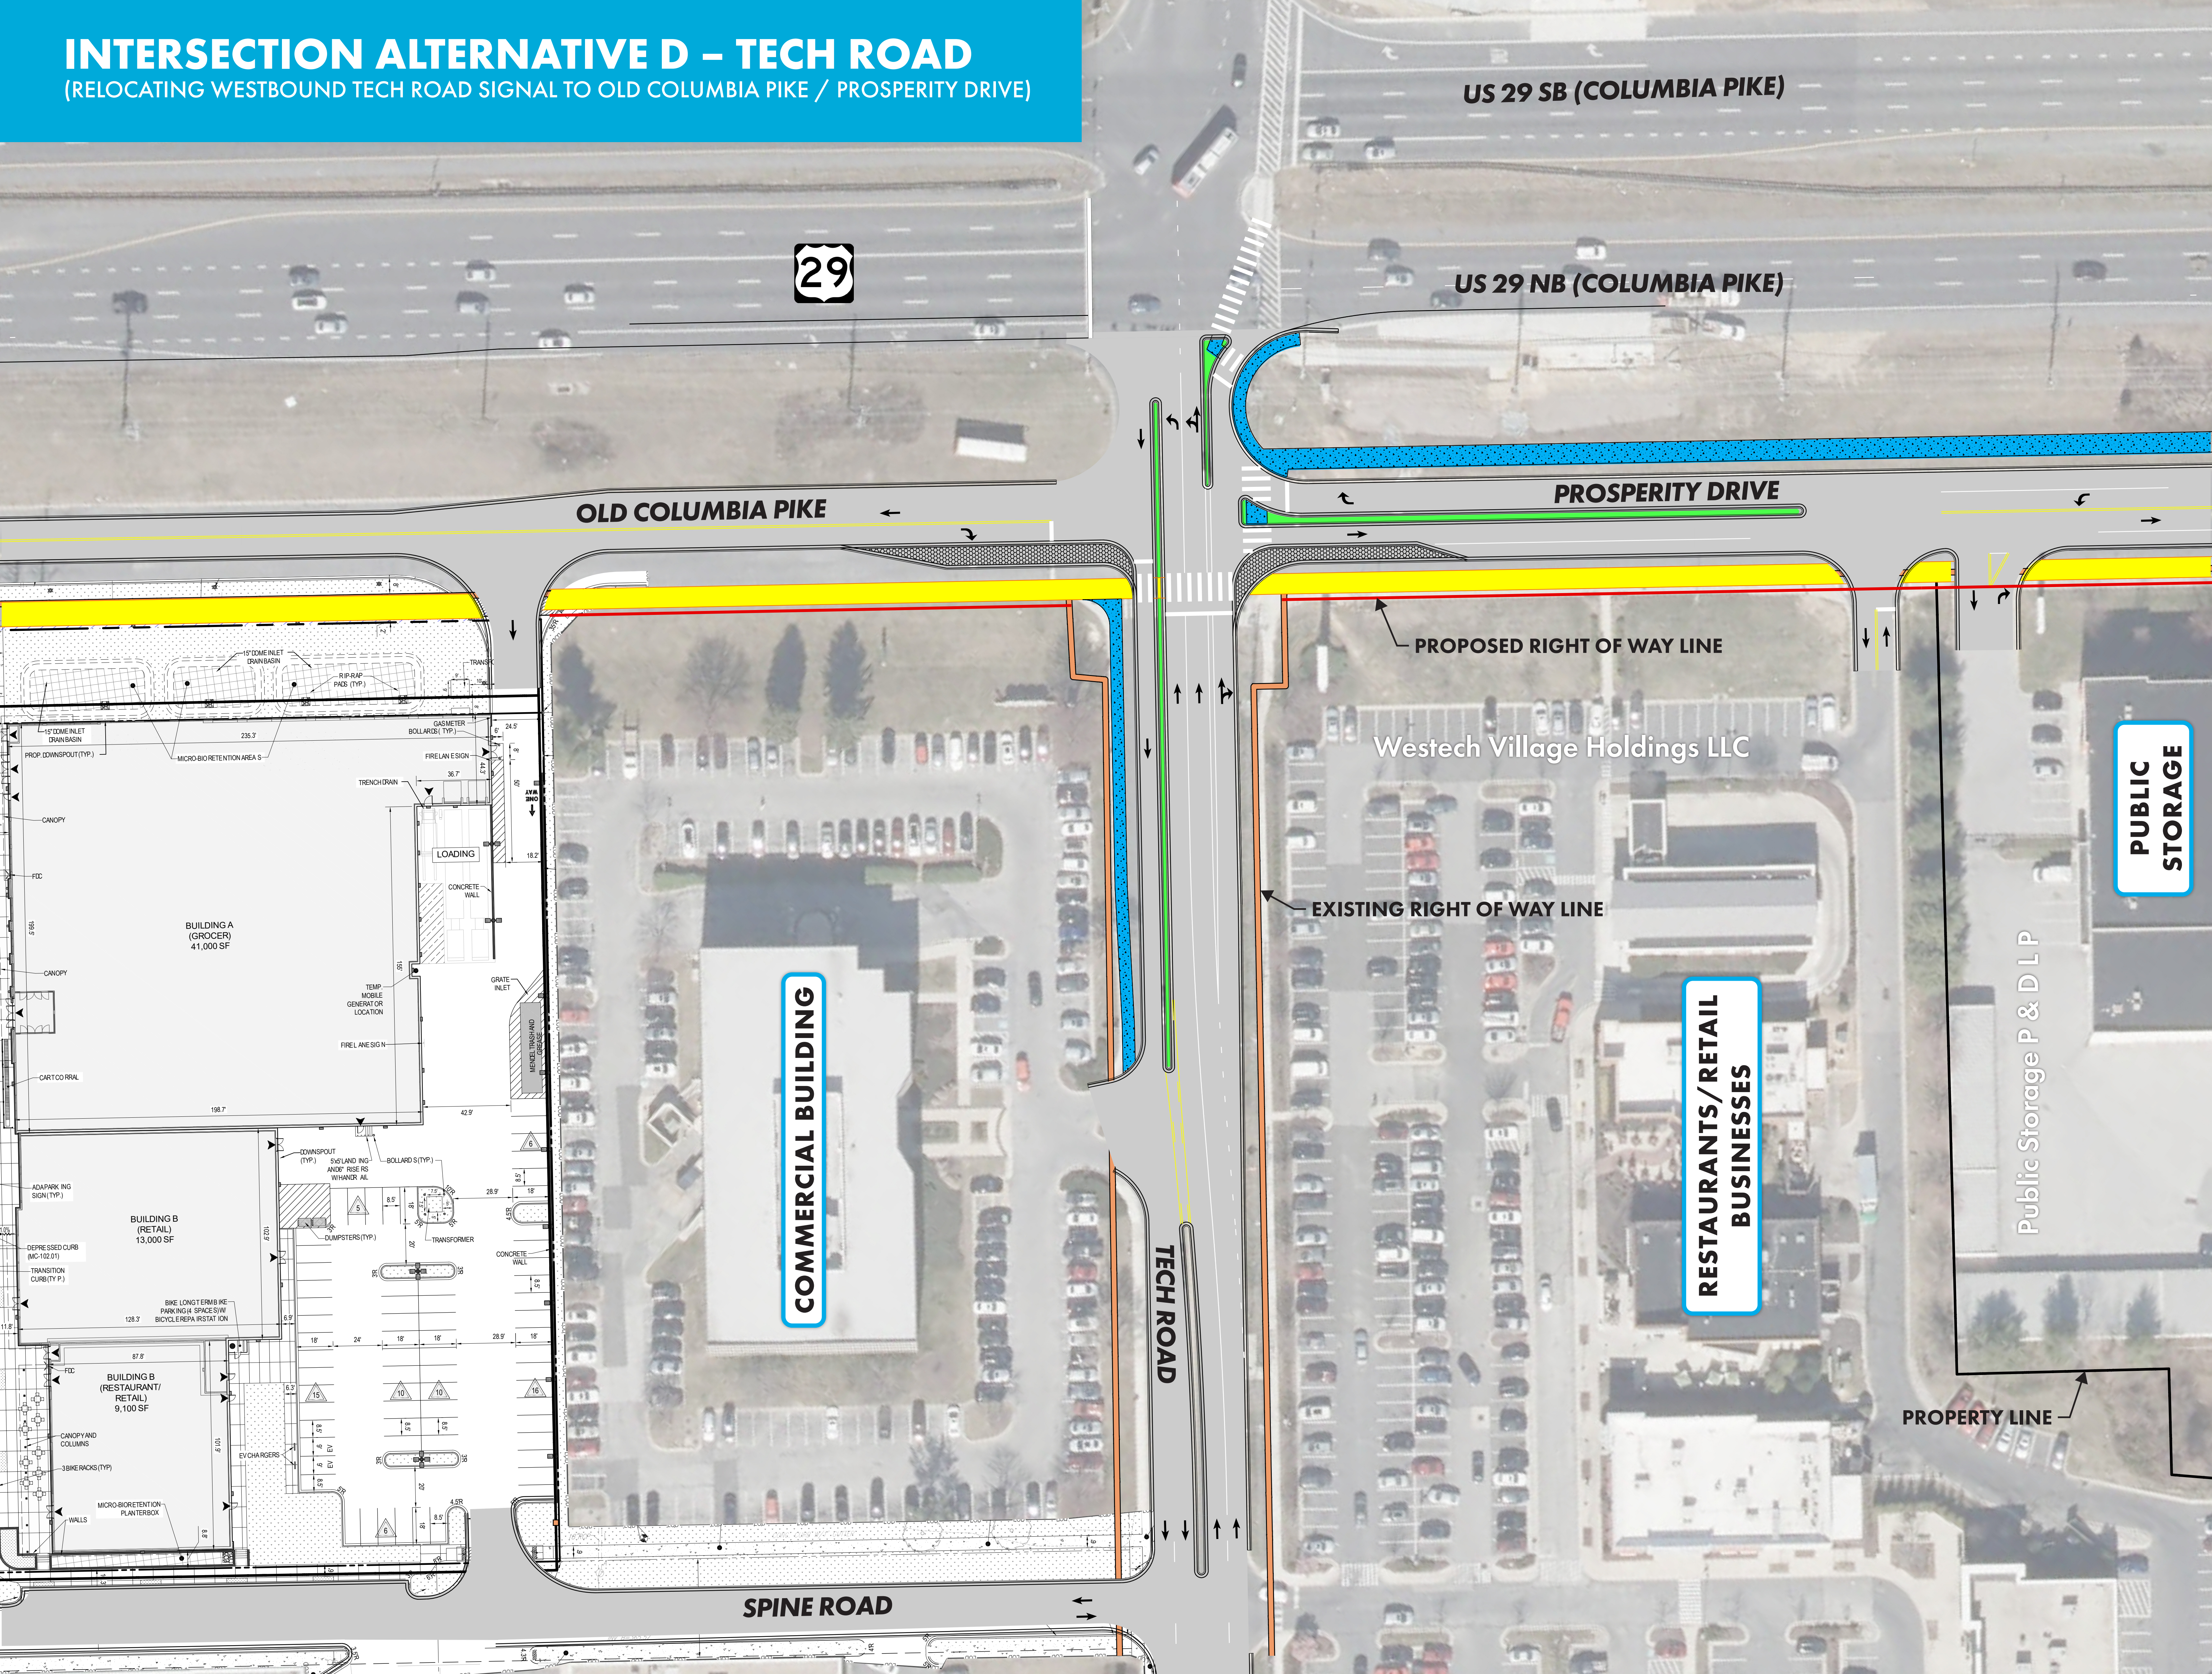

LEGEND |

- Roadway Pavement
- Property Line
- Sidewalk
- Existing Right-of-Way
- Sidepath
- Proposed Right-of-Way
- Channelizing Island
- Stamped Concrete

