


INTERSECTION ALTERNATIVE E – TECH ROAD

(PROSPERITY DRIVE ON RAMP TO US 29 NORTHBOUND WITH SIGNALIZED CROSSING OF TECH ROAD)

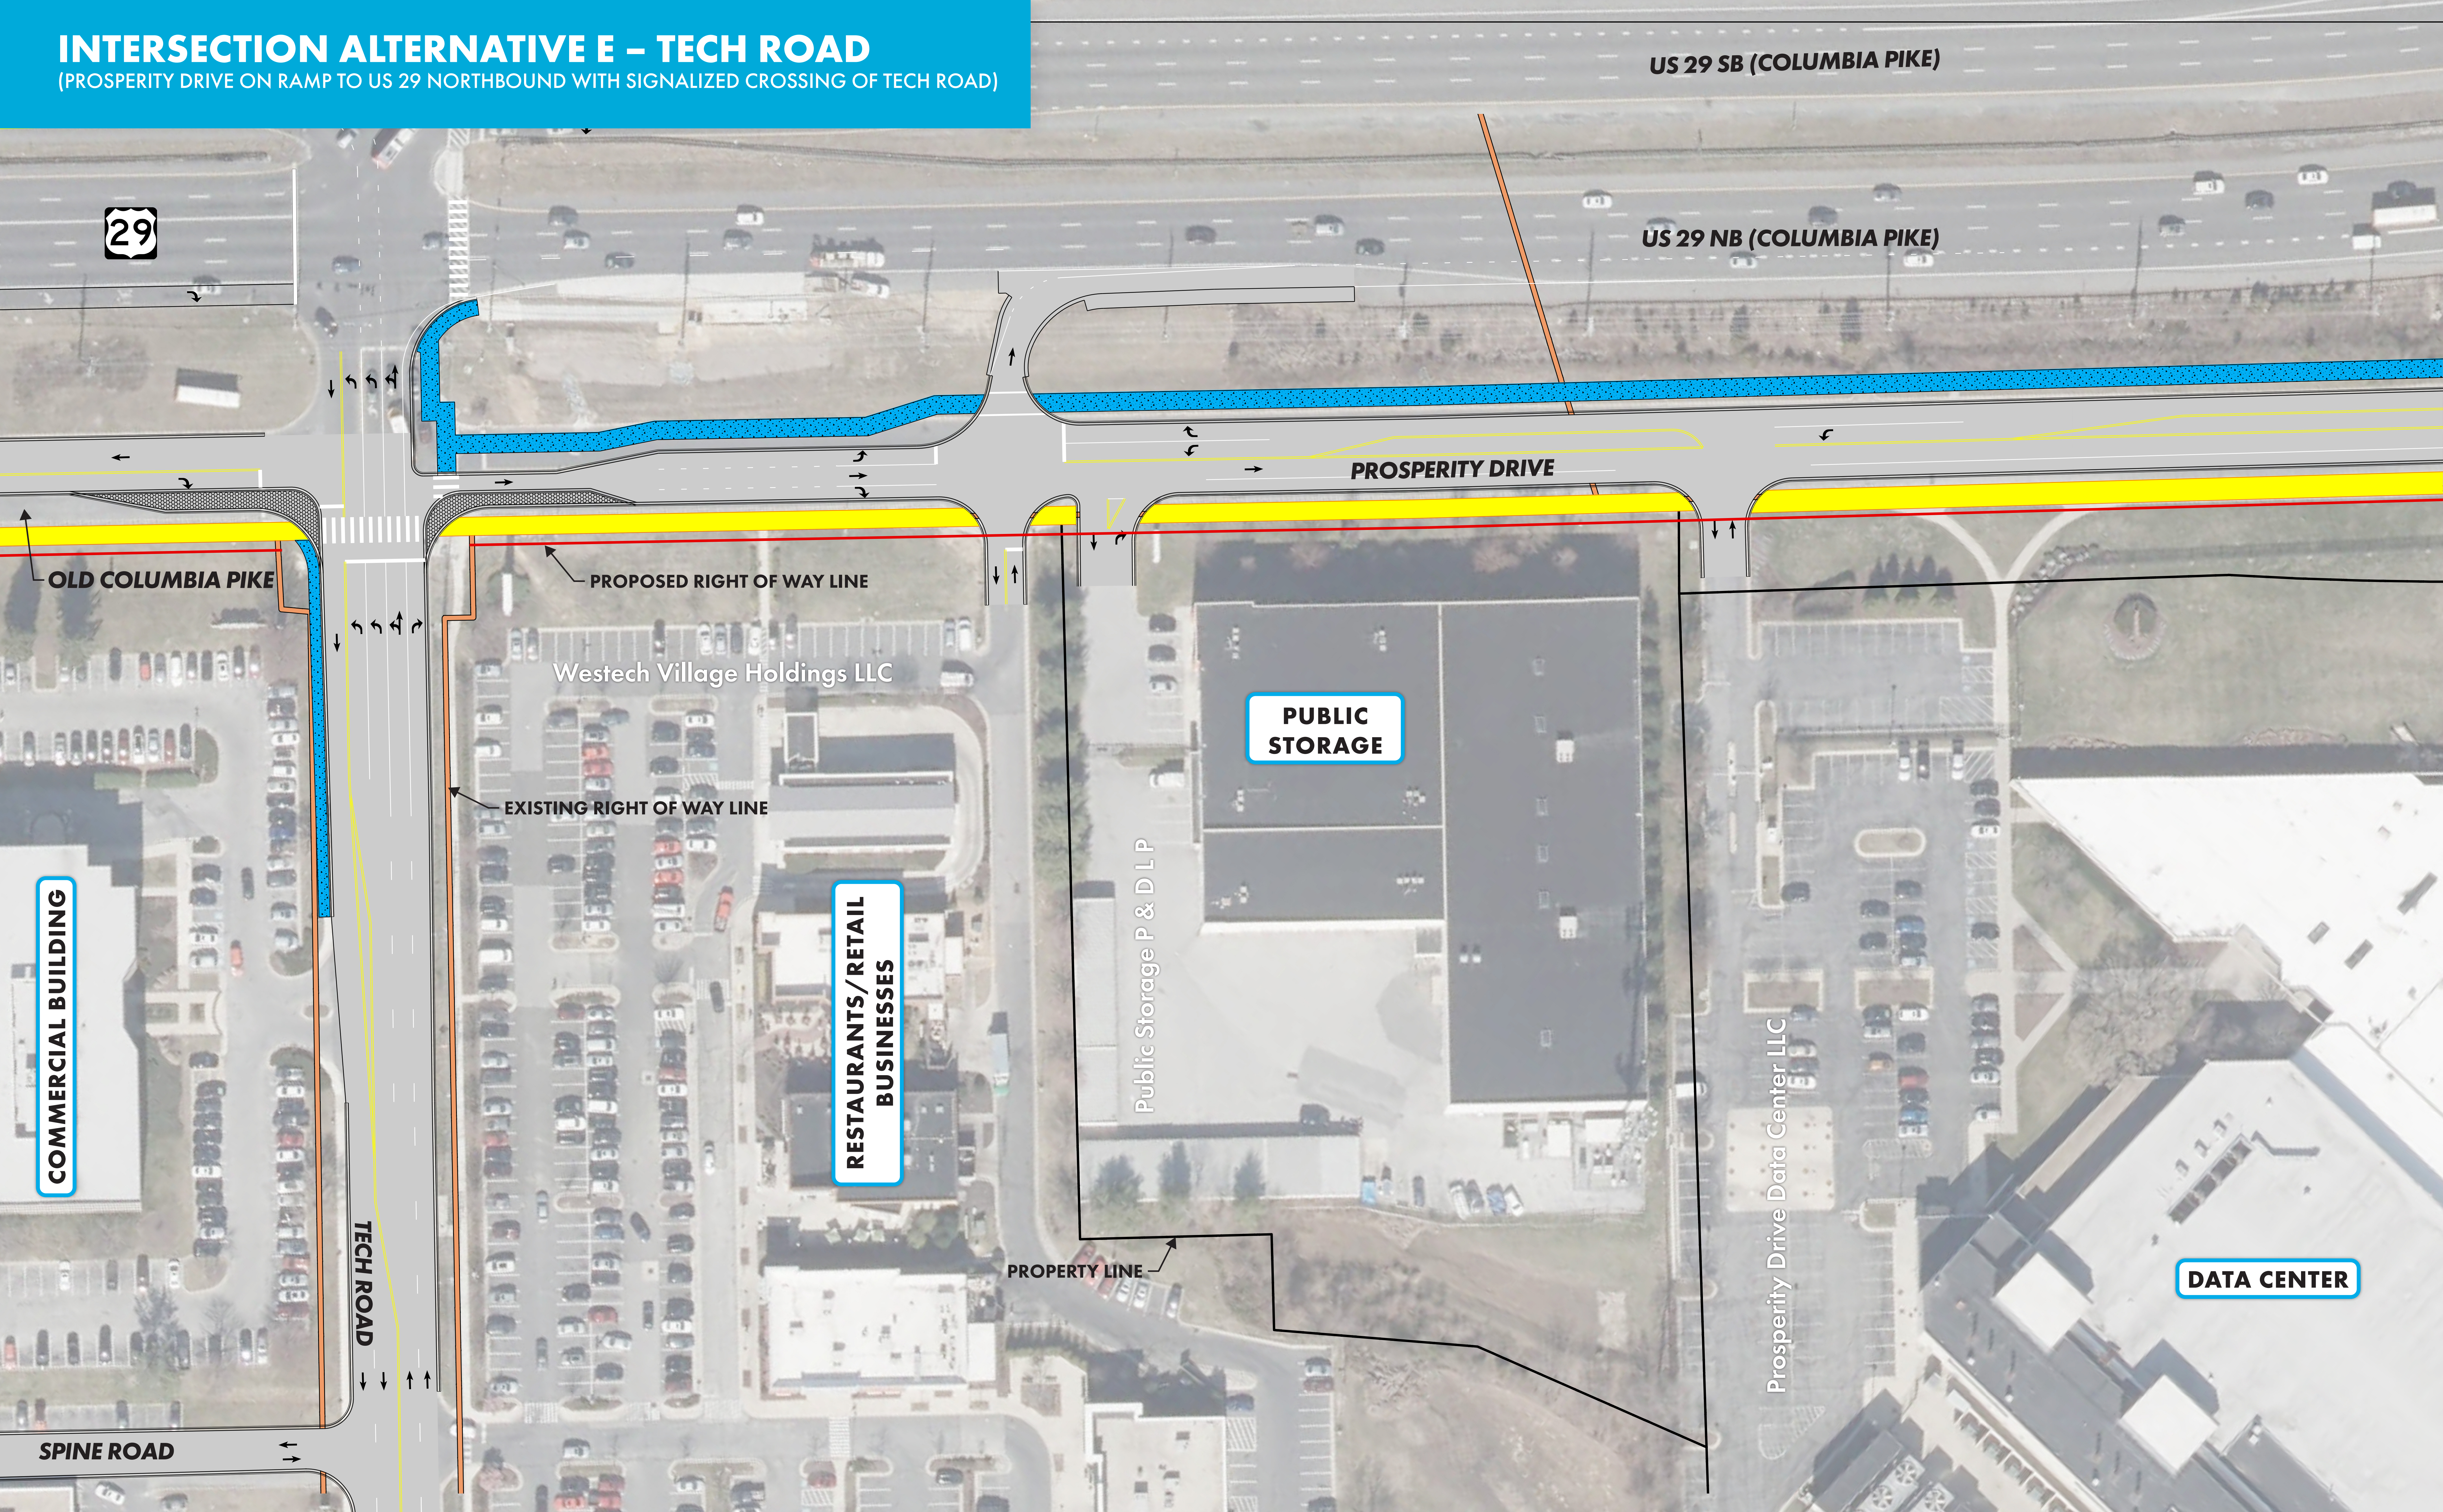

LEGEND | Roadway Pavement Sidewalk Sidepath Channelizing Island Stamped Concrete Property Line Existing Right-of-Way Proposed Right-of-Way 0 15 30 SCALE IN FEET