


LEGEND Roadway Pavement

Sidewalk

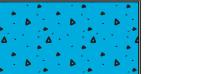


Sidepath

Channelizing Island

Existing Bridge


Stamped Concrete

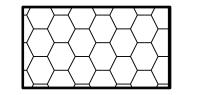

Property Line ———— Existing Right-of-Way ———— Proposed Right-of-Way ———

Montgomery County Old Columbia Pike/Prosperity Drive Improvements Project - Main Alternative 2 (2-lanes traffic, bridge closed to vehicular traffic, open to pedestrian/bicyclist)



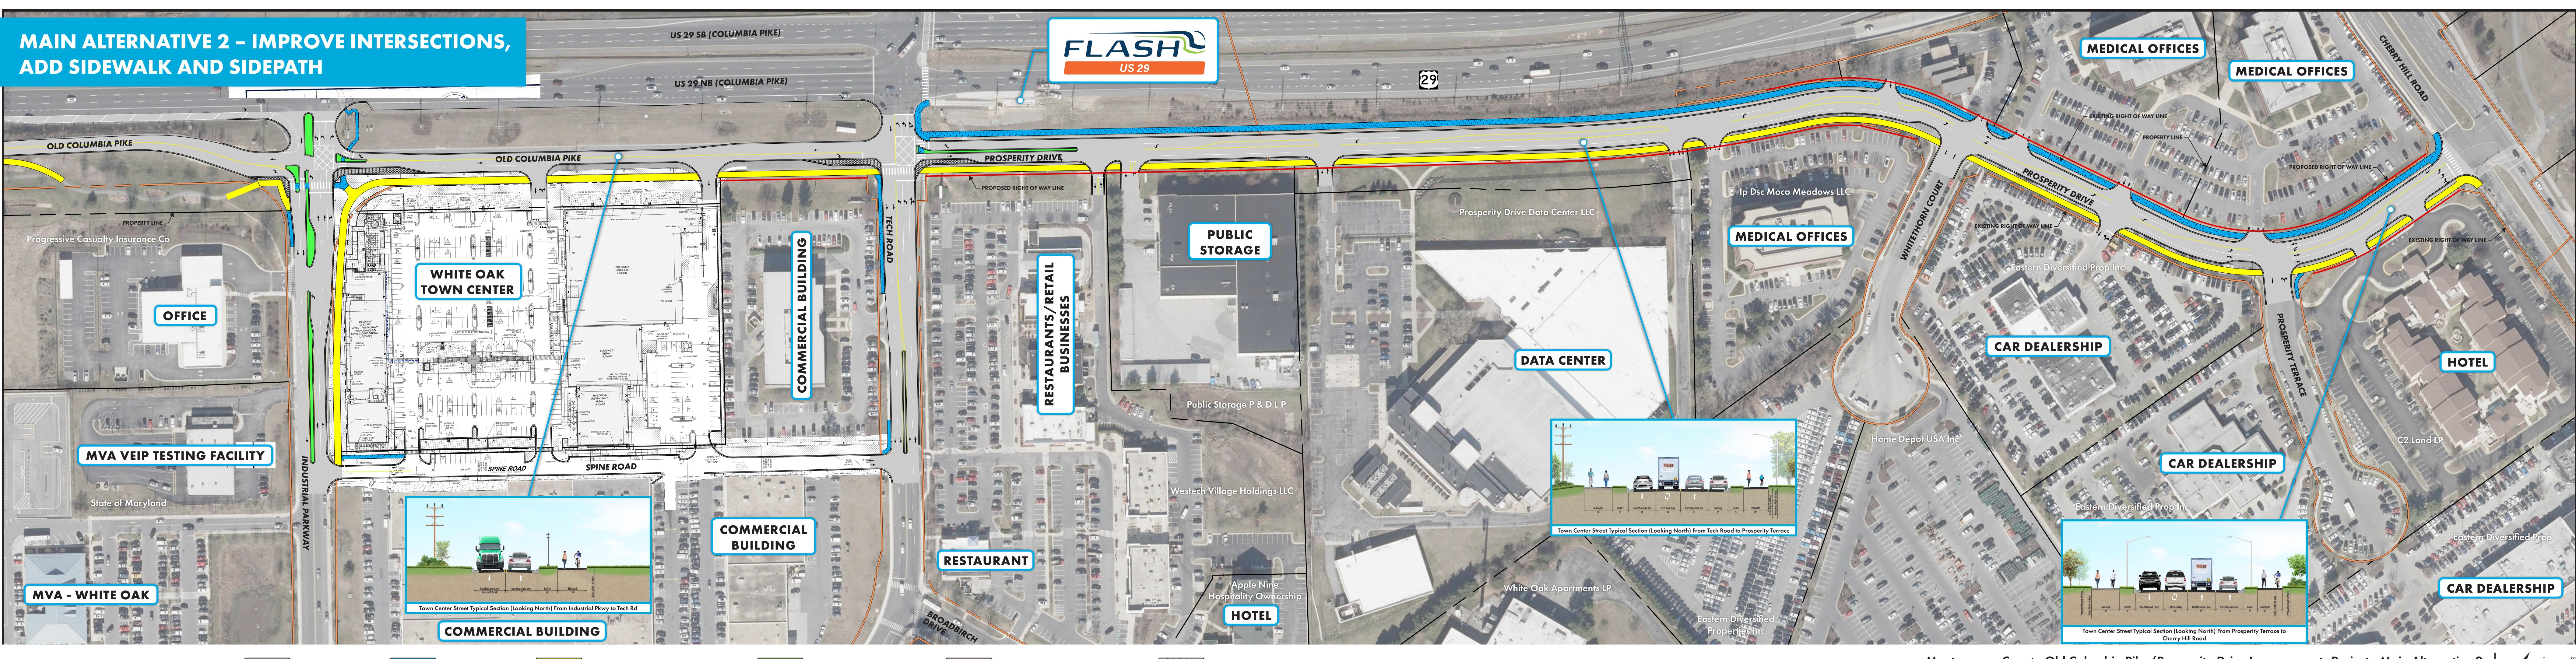


Sidewalk



Channelizing Island

Existing Bridge

Stamped Concrete

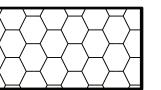

Property Line ———— Existing Right-of-Way ————

Proposed Right-of-Way

Montgomery County Old Columbia Pike/Prosperity Drive Improvements Project - Main Alternative 2 (2-lanes traffic, bridge closed to vehicular traffic, open to pedestrian/bicyclist)

