


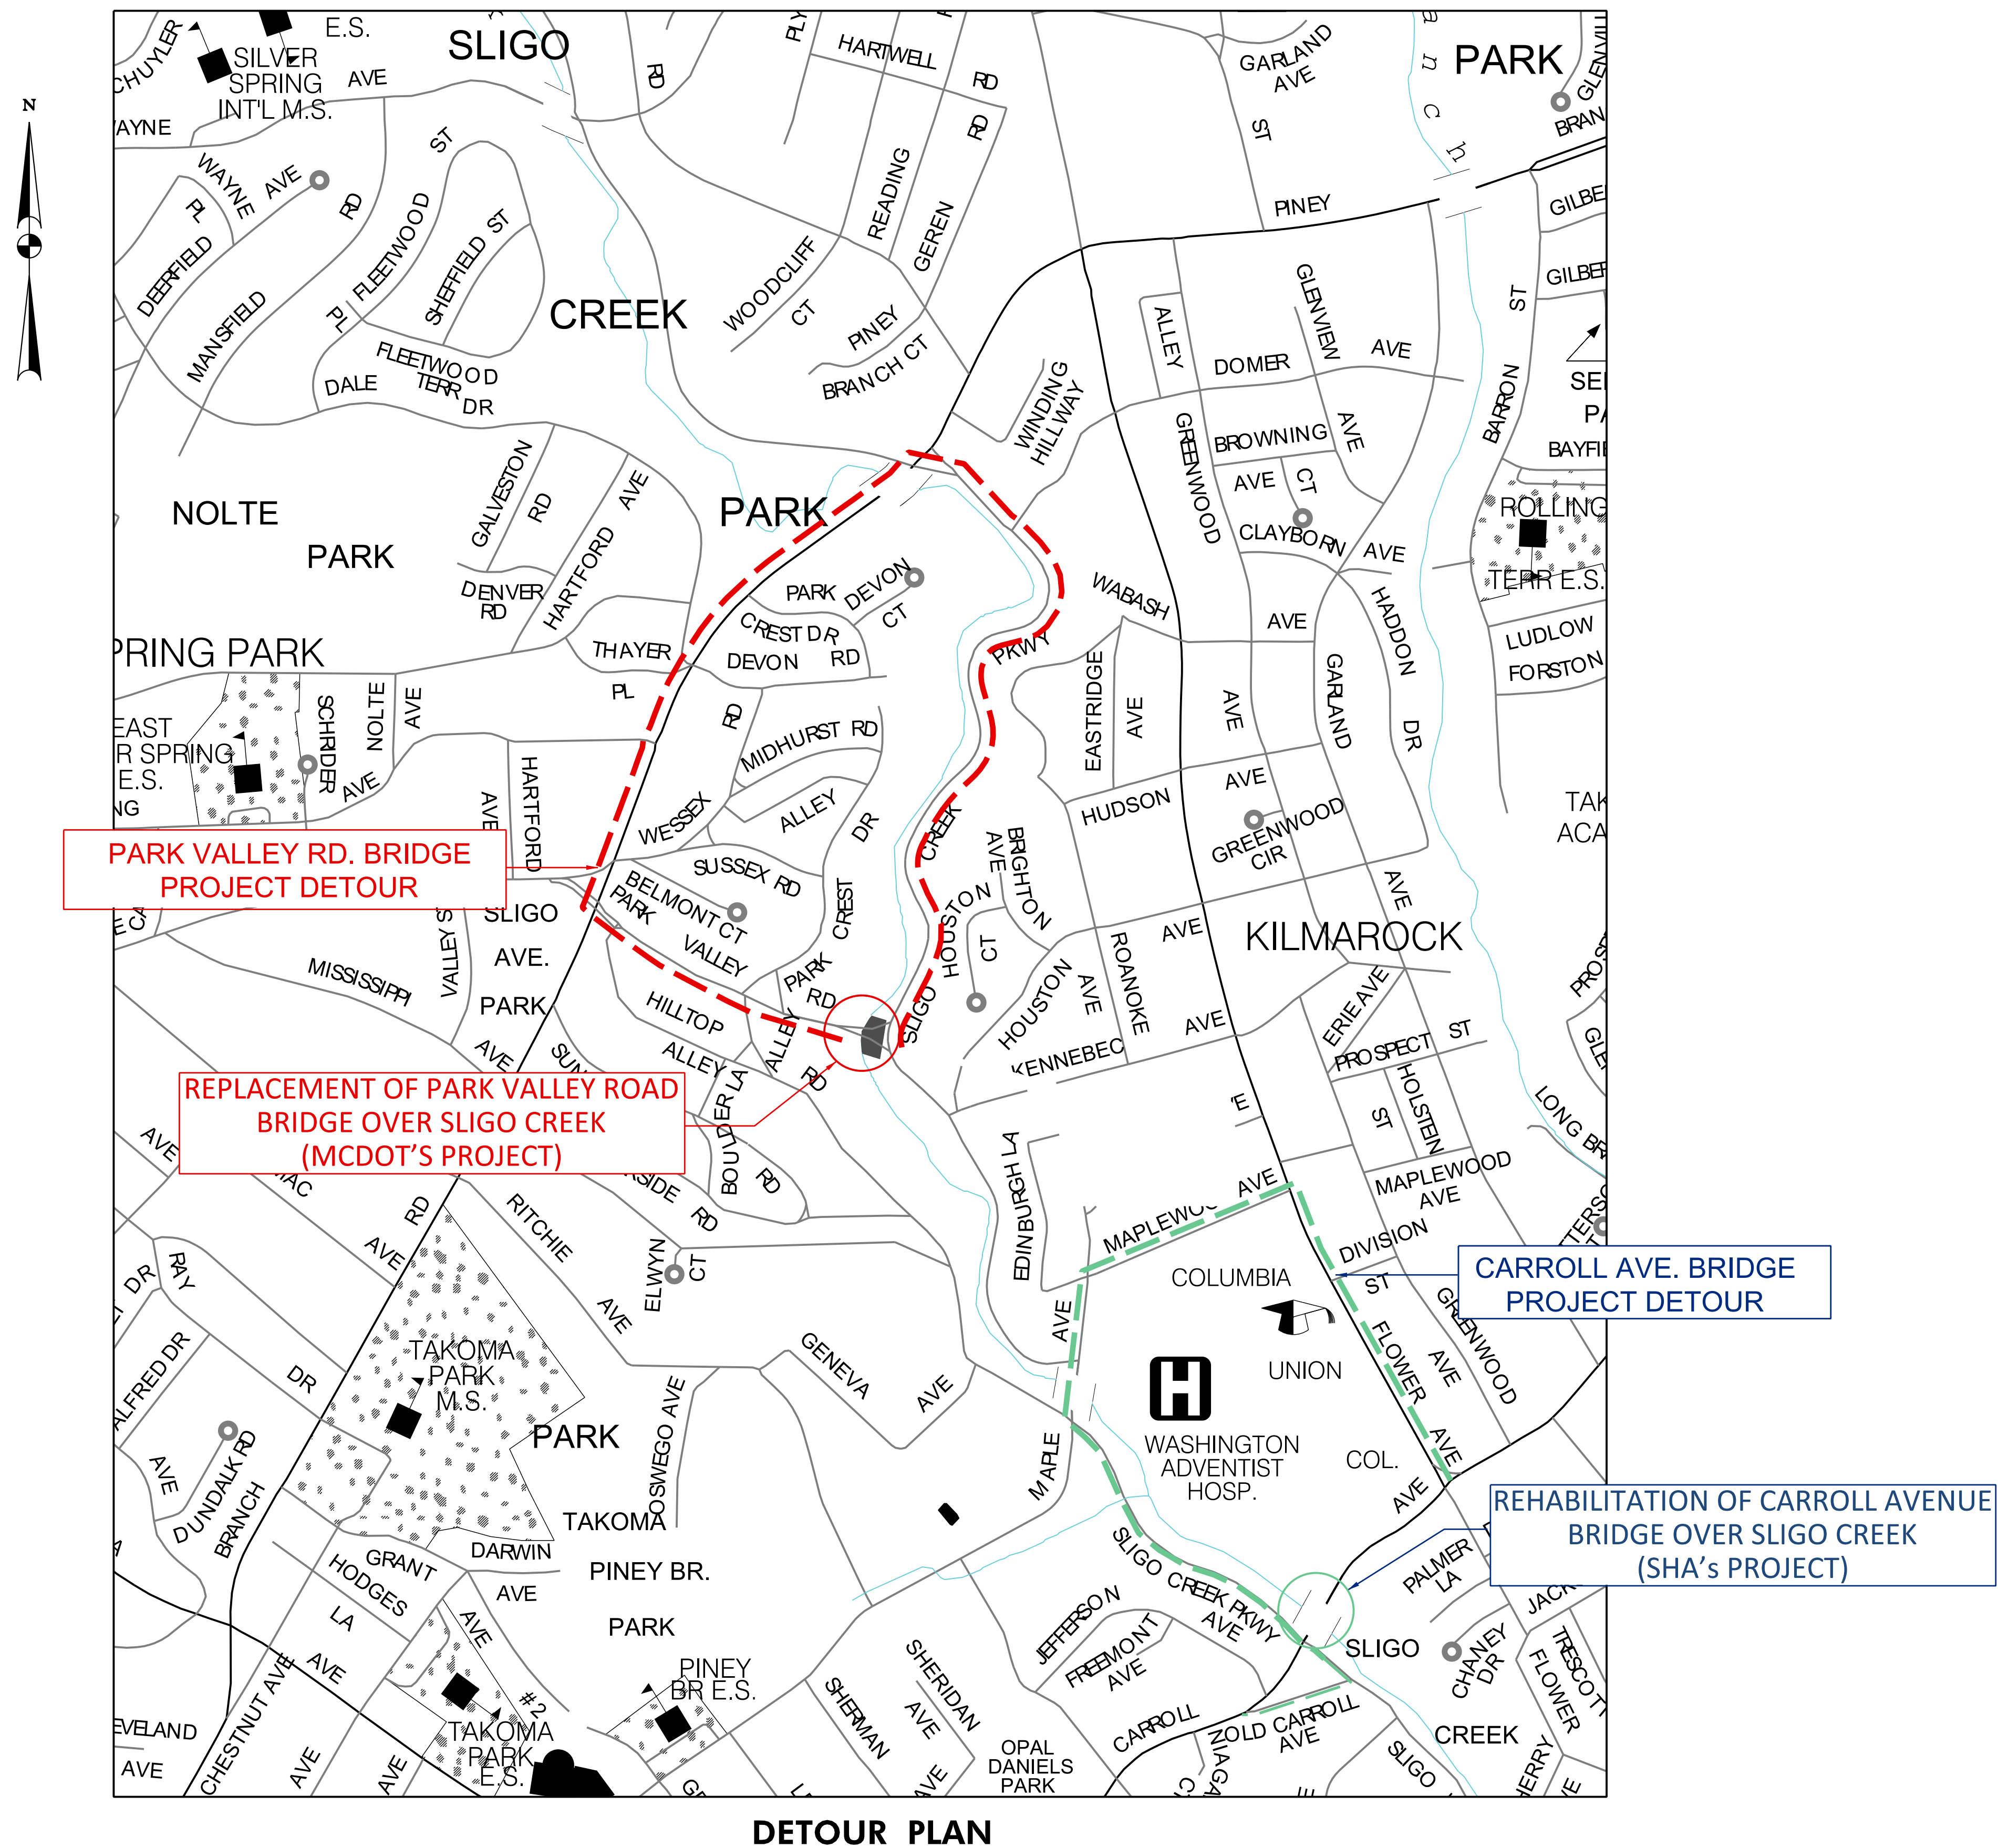


REPLACEMENT OF PARK VALLEY ROAD BRIDGE NO. MPK-03 OVER SLIGO CREEK



MONTGOMERY COUNTY
DEPARTMENT OF TRANSPORTATION



GPI GREENMAN-PEDERSEN, INC.
ENGINEERS, ARCHITECTS, PLANNERS, CONSTRUCTION ENGINEERS & INSPECTORS

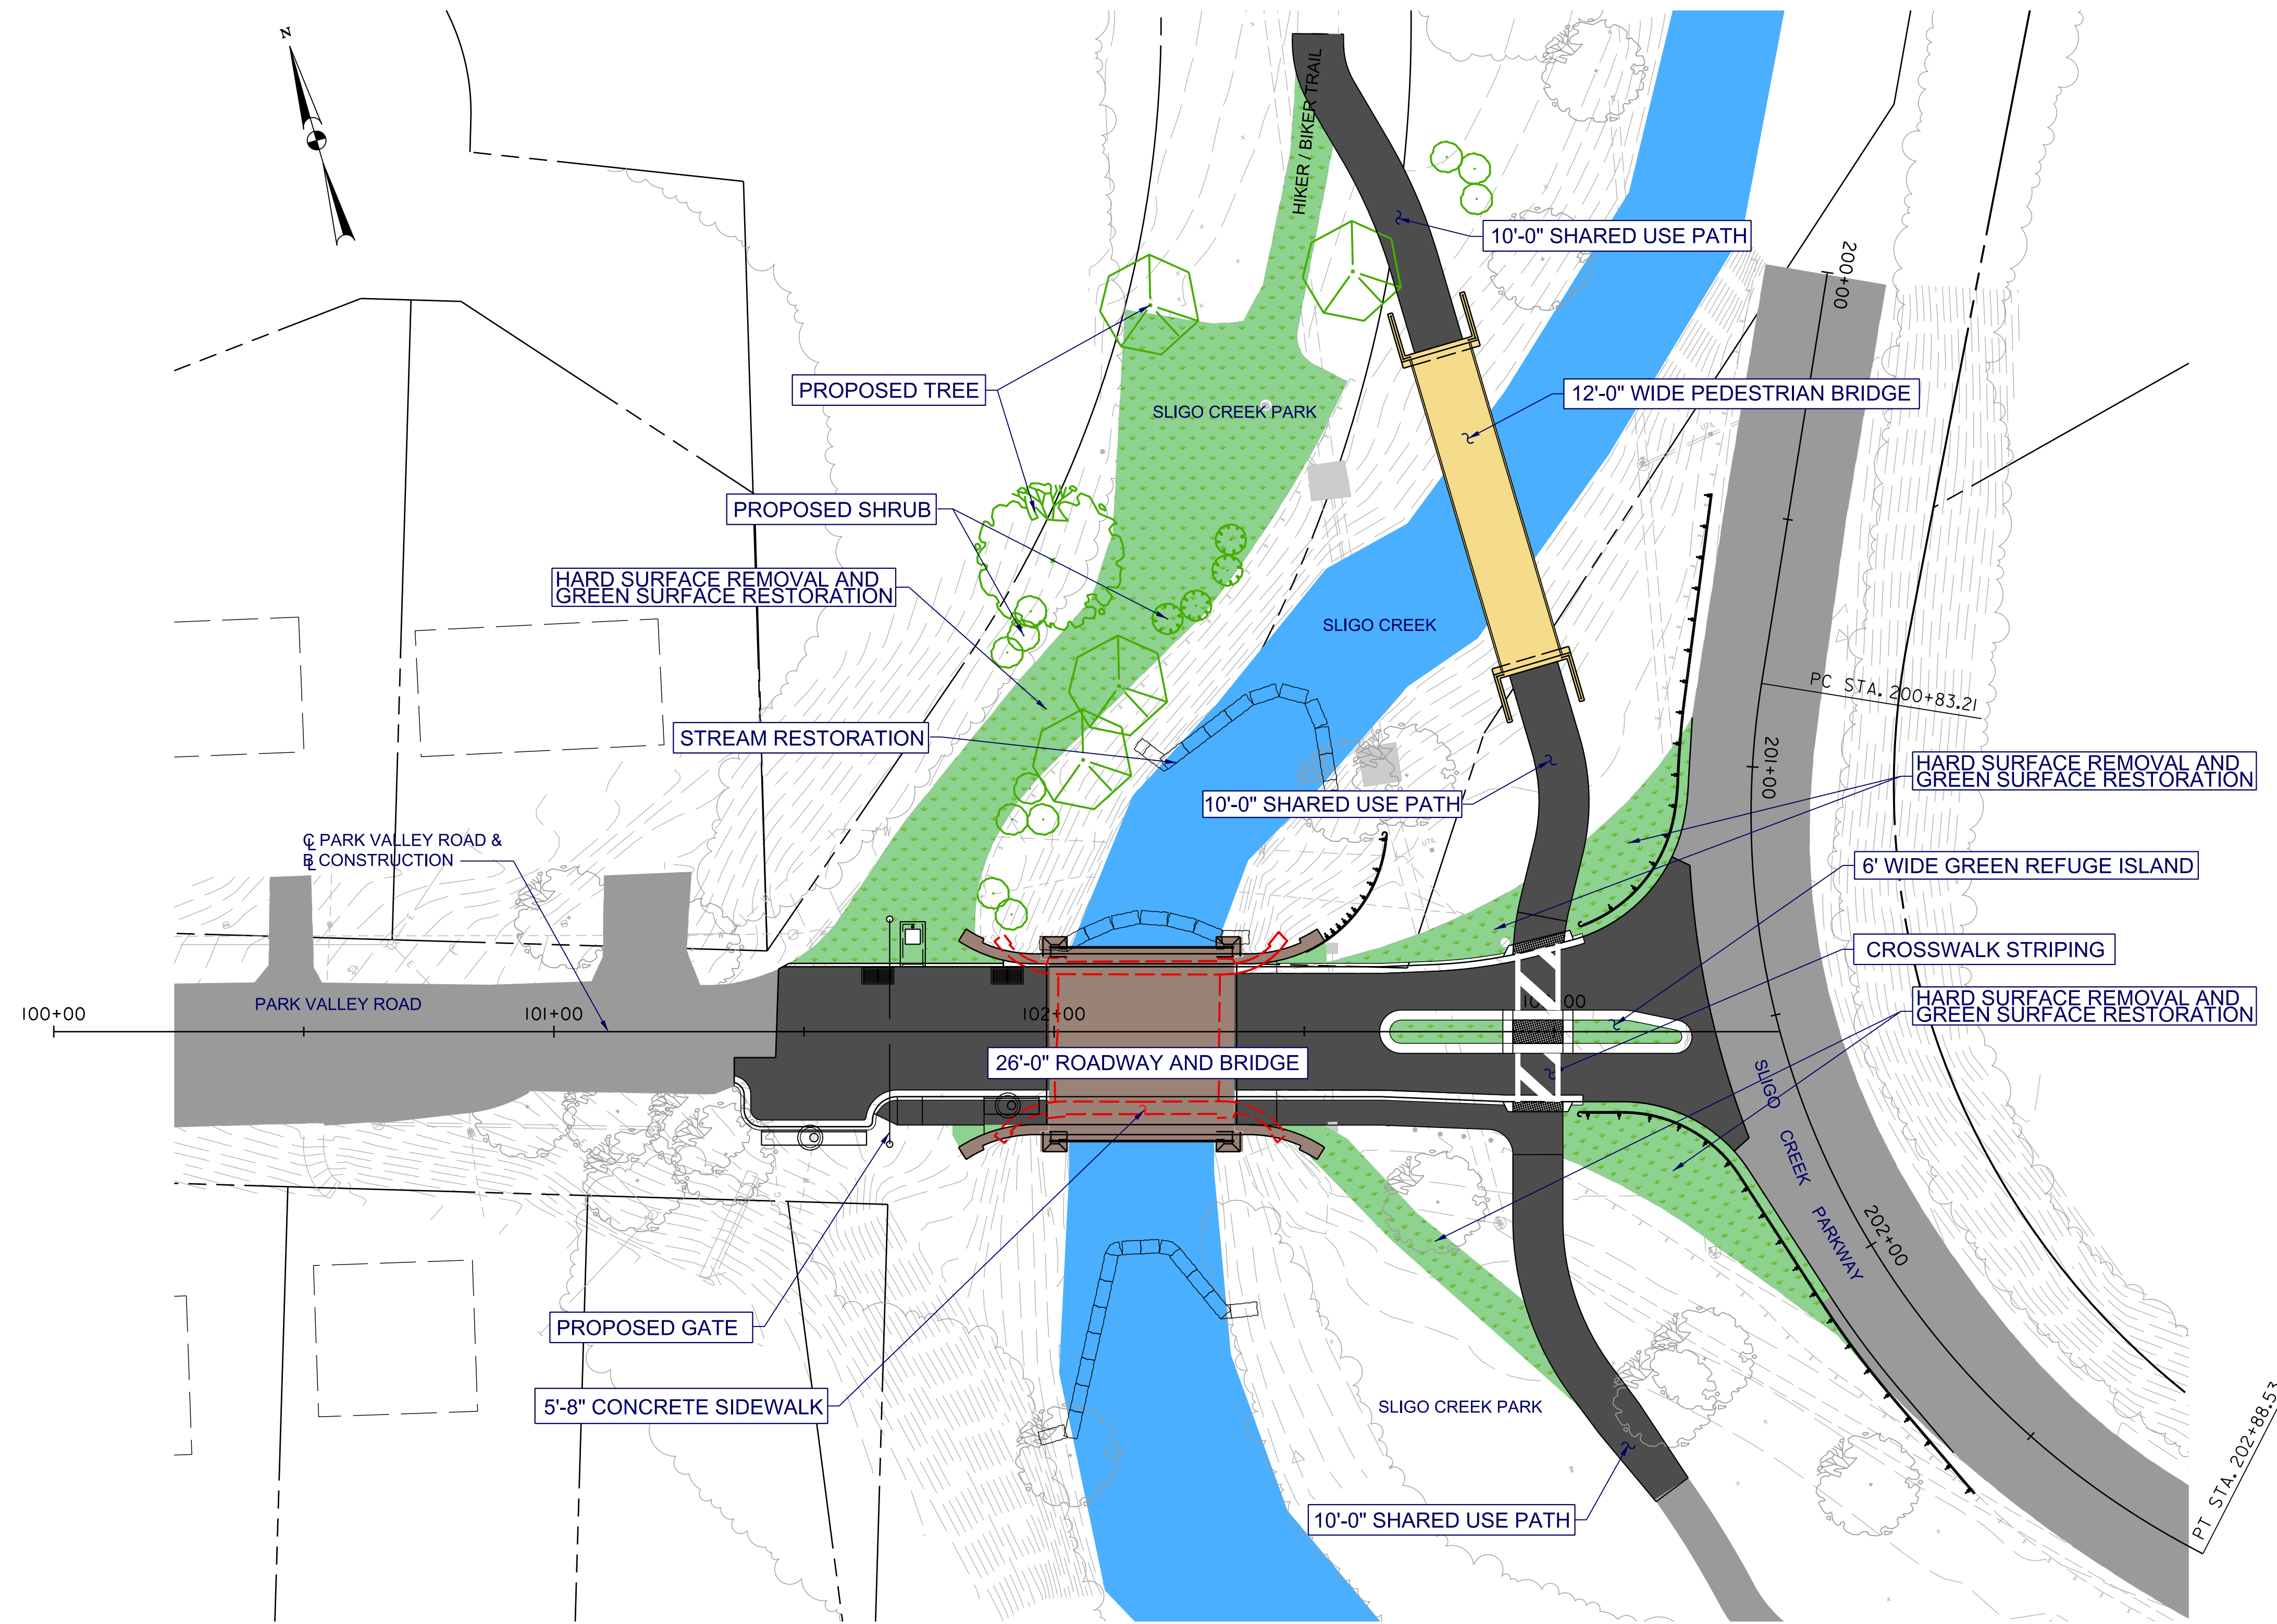

PROPOSED SITE PLAN

REPLACEMENT OF PARK VALLEY ROAD BRIDGE NO. MPK-03 OVER SLIGO CREEK




MONTGOMERY COUNTY
DEPARTMENT OF TRANSPORTATION




GPI

GREENMAN-PEDERSEN, INC.
ENGINEERS, ARCHITECTS, PLANNERS, CONSTRUCTION ENGINEERS & INSPECTORS

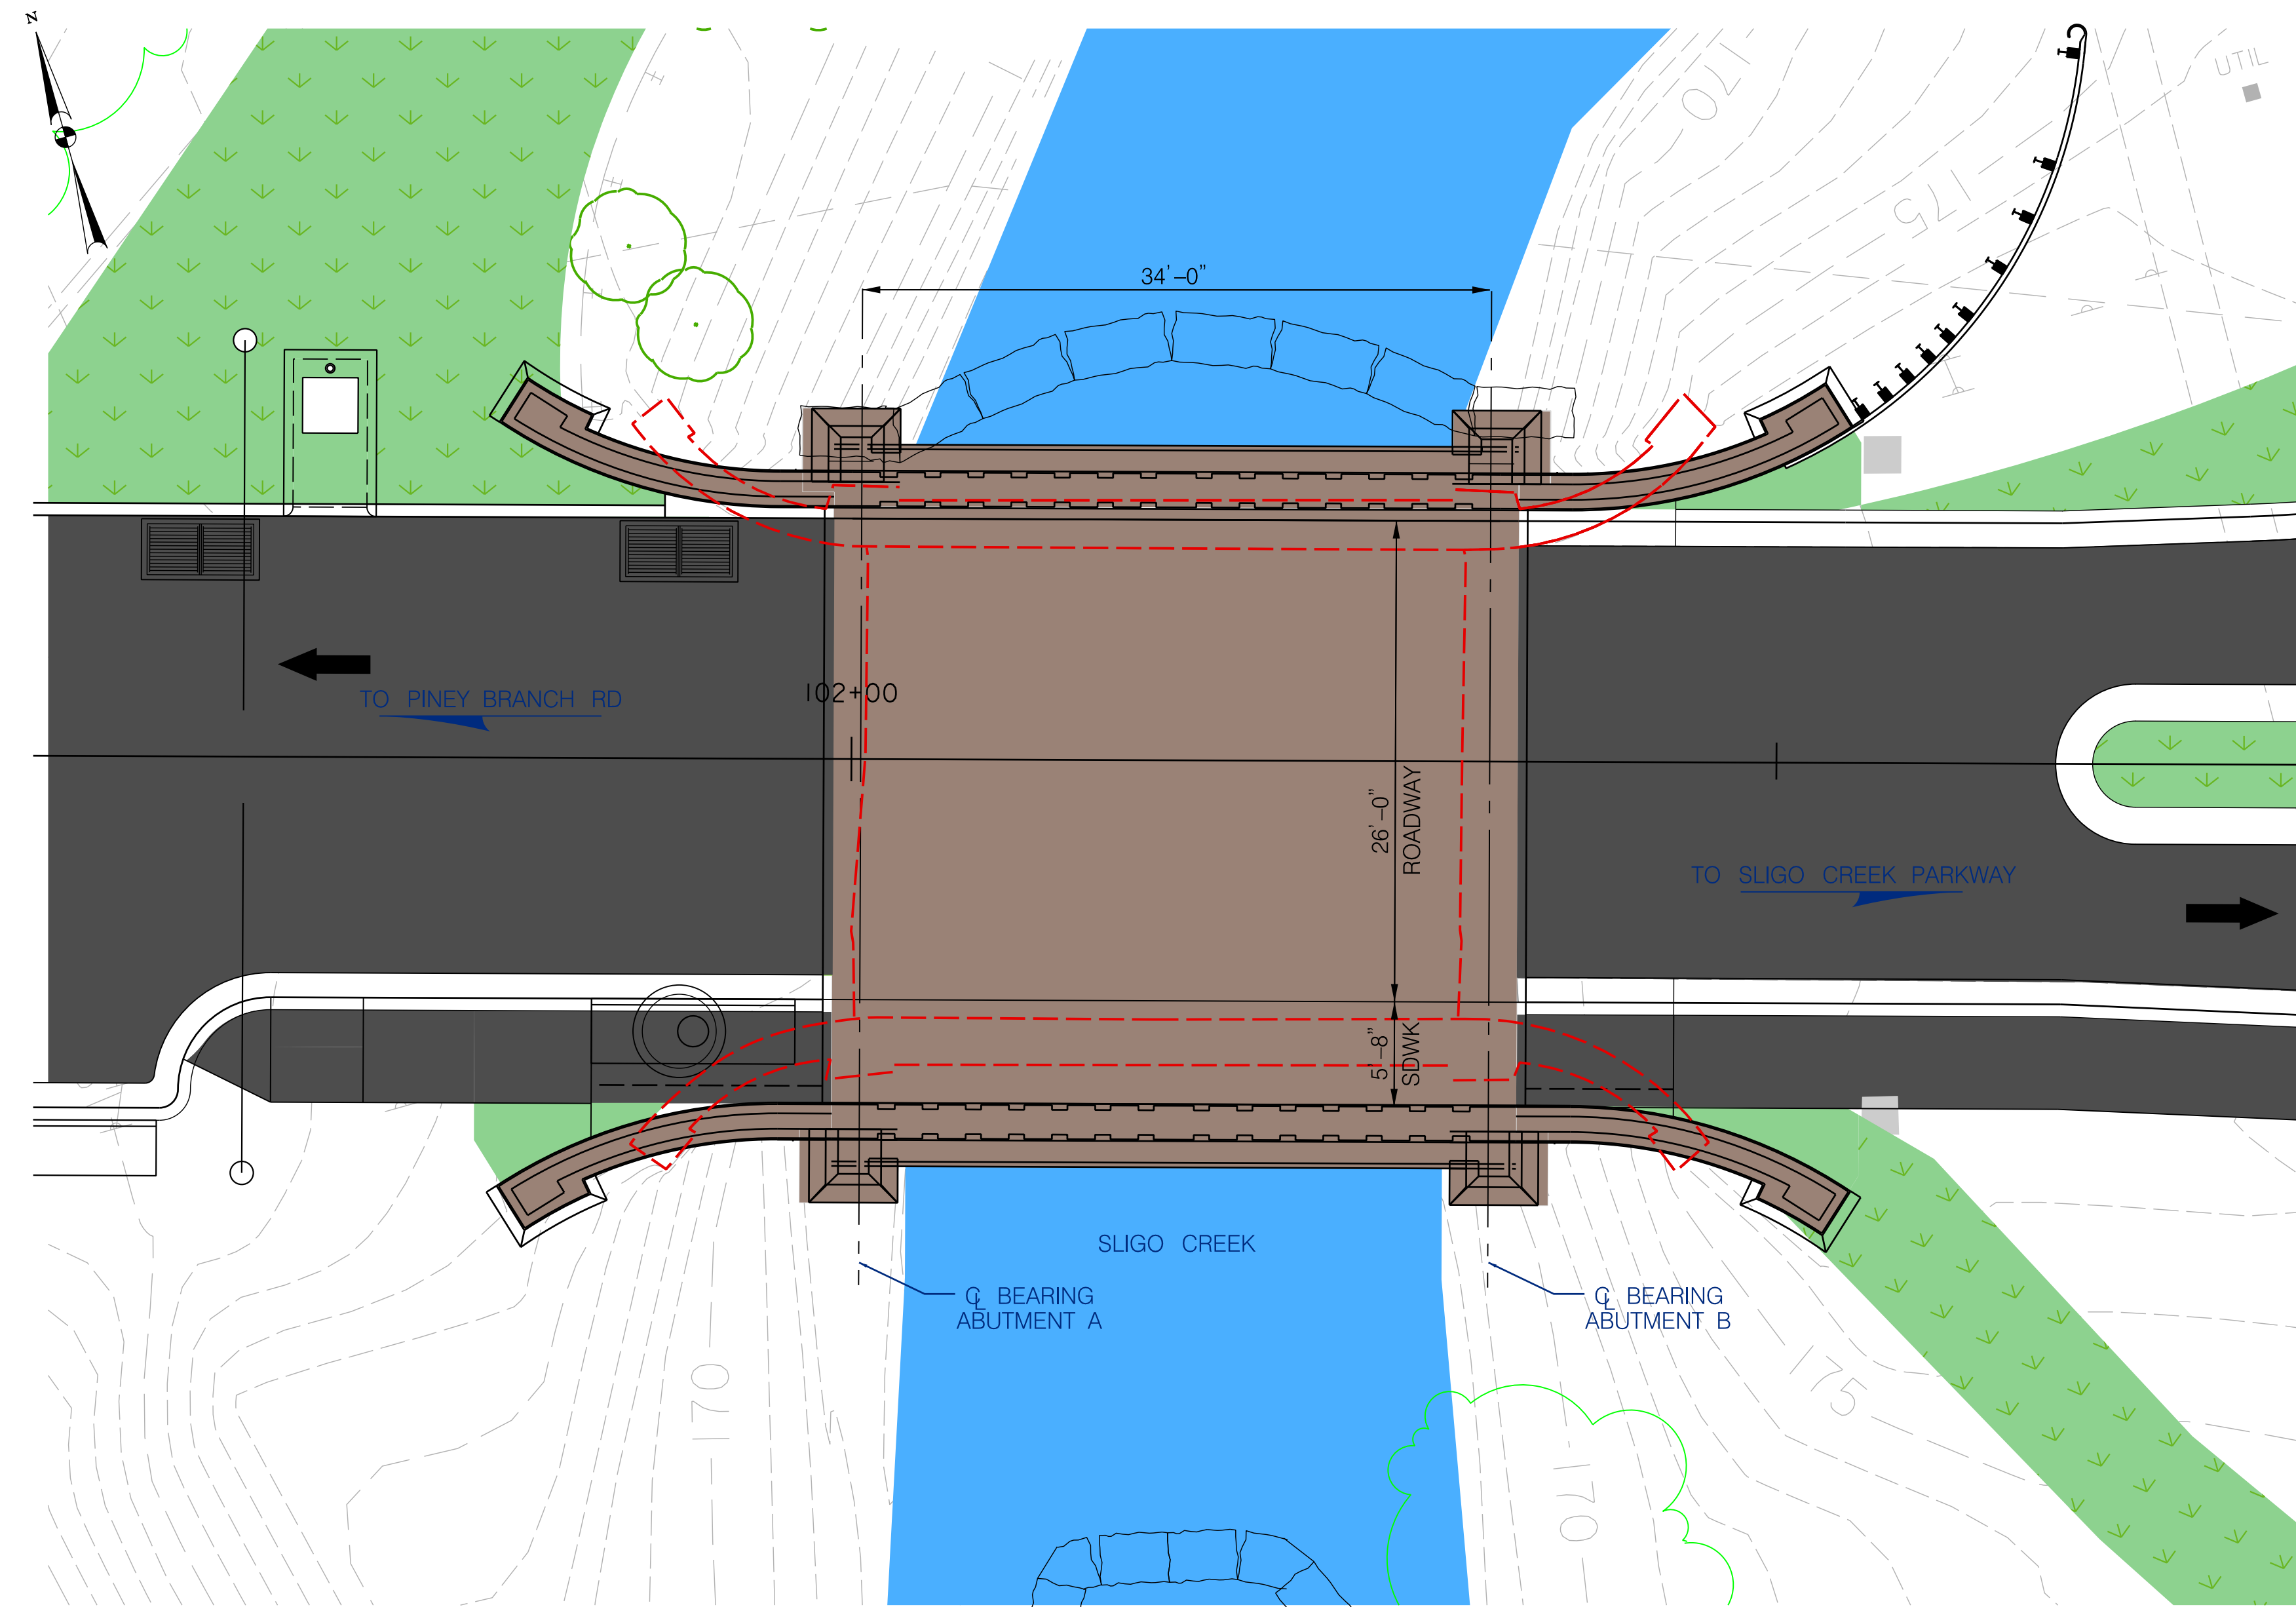

PLAN

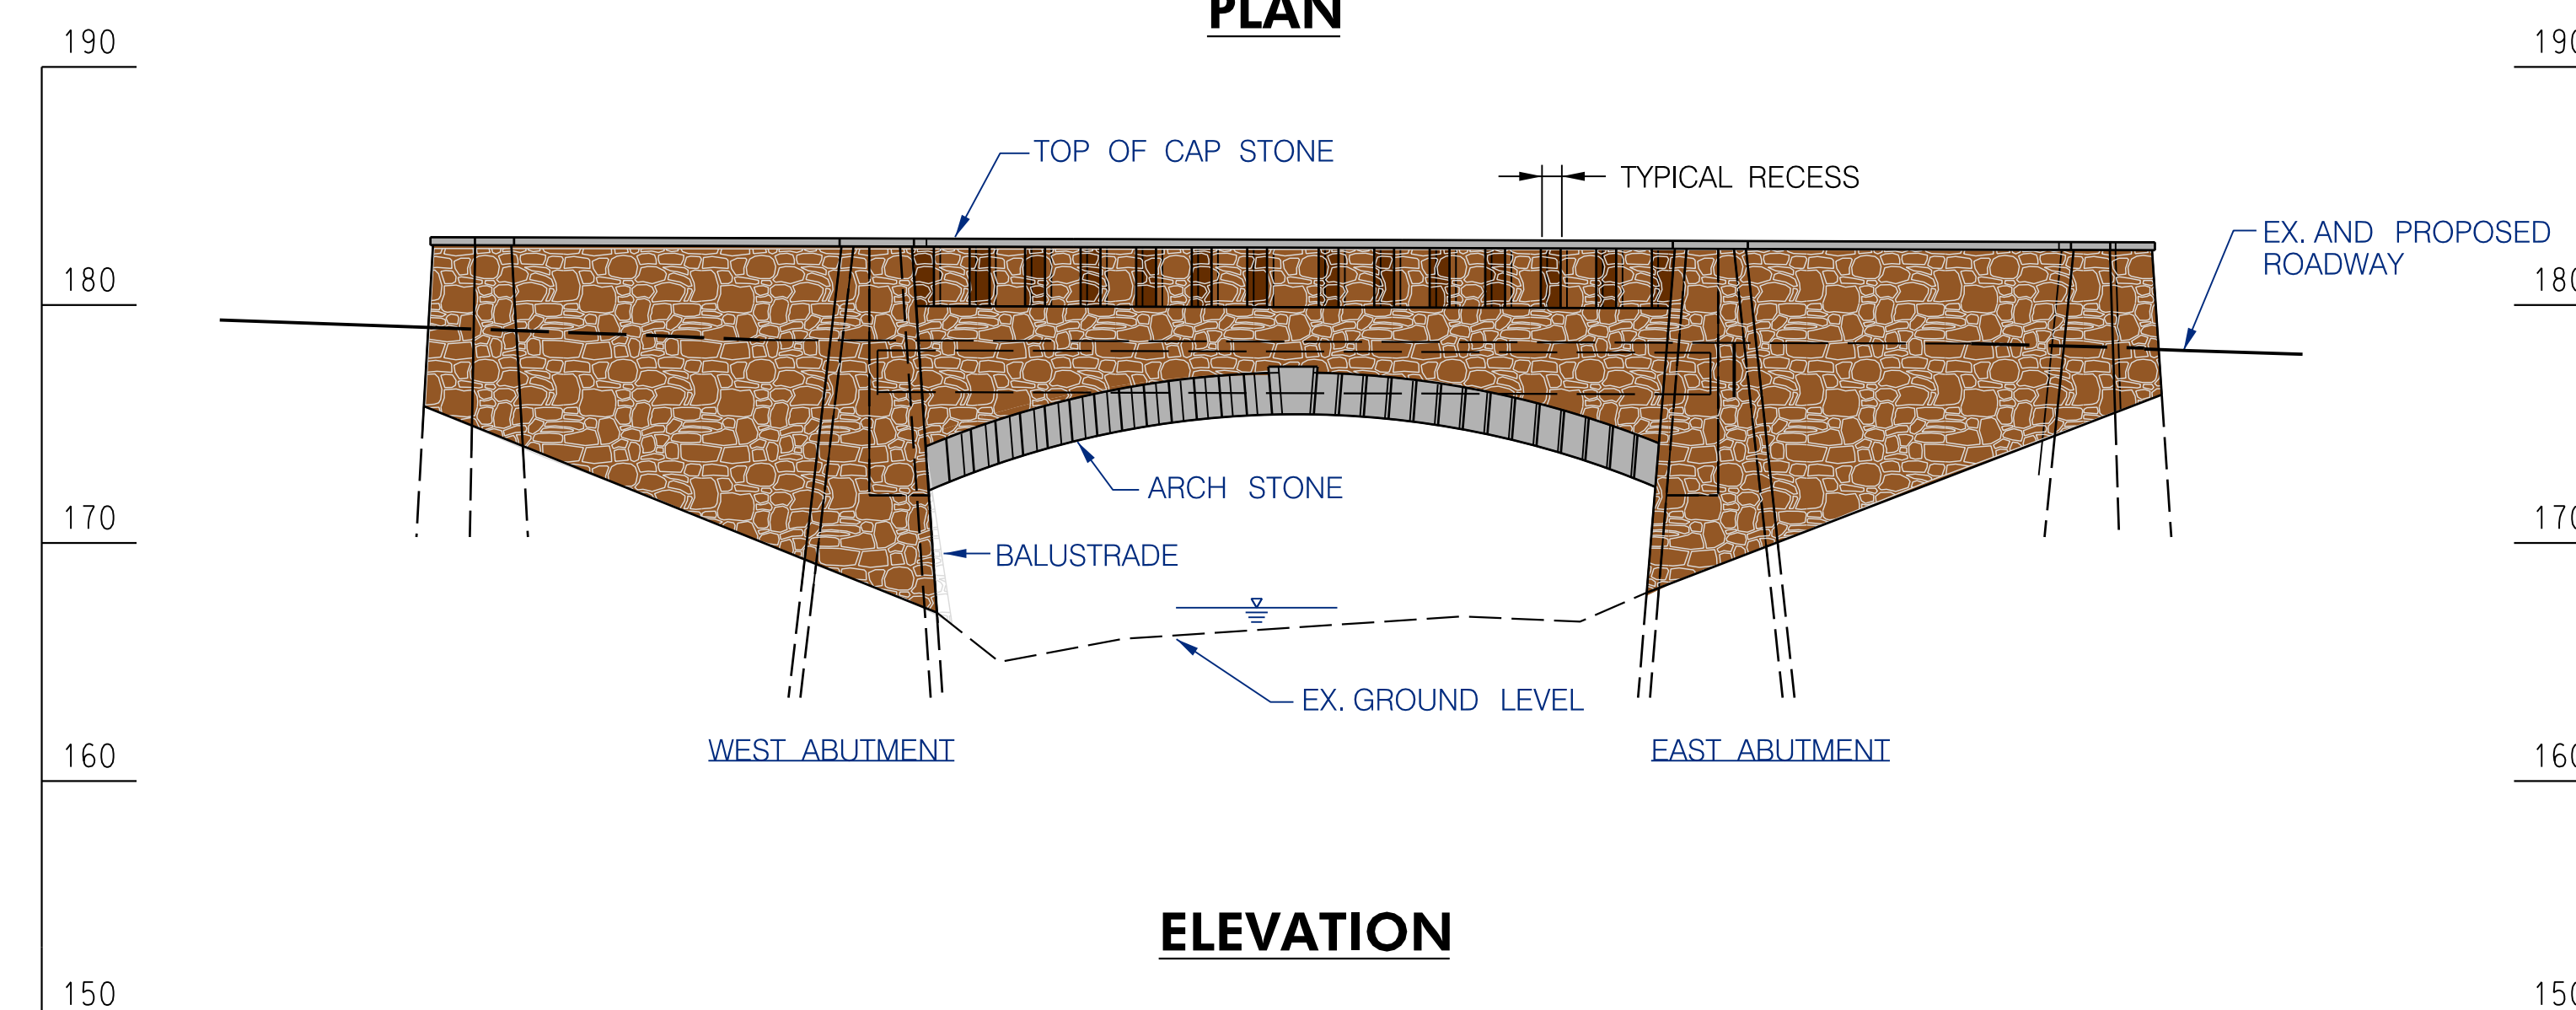

ELEVATION


REPLACEMENT OF PARK VALLEY ROAD BRIDGE NO. MPK-03 OVER SLIGO CREEK




MONTGOMERY COUNTY
DEPARTMENT OF TRANSPORTATION



GPI GREENMAN-PEDERSEN, INC.
ENGINEERS, ARCHITECTS, PLANNERS, CONSTRUCTION ENGINEERS & INSPECTORS

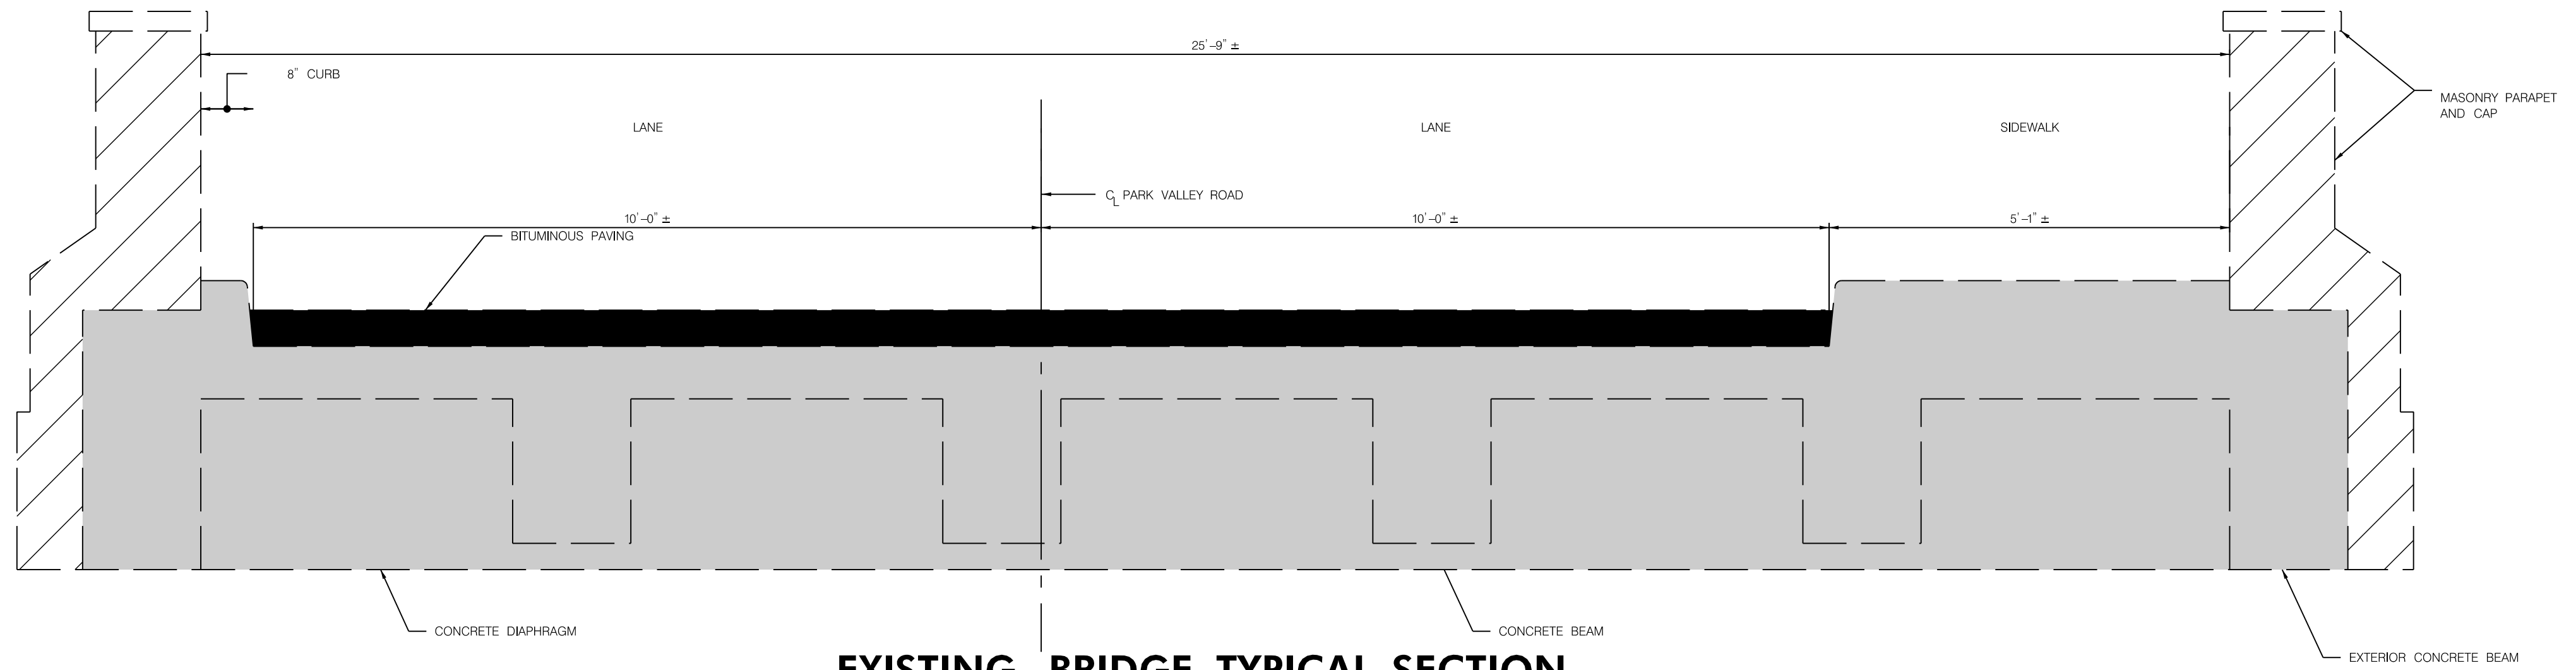

**EXISTING BRIDGE TYPICAL SECTION
(LOOKING EAST)**

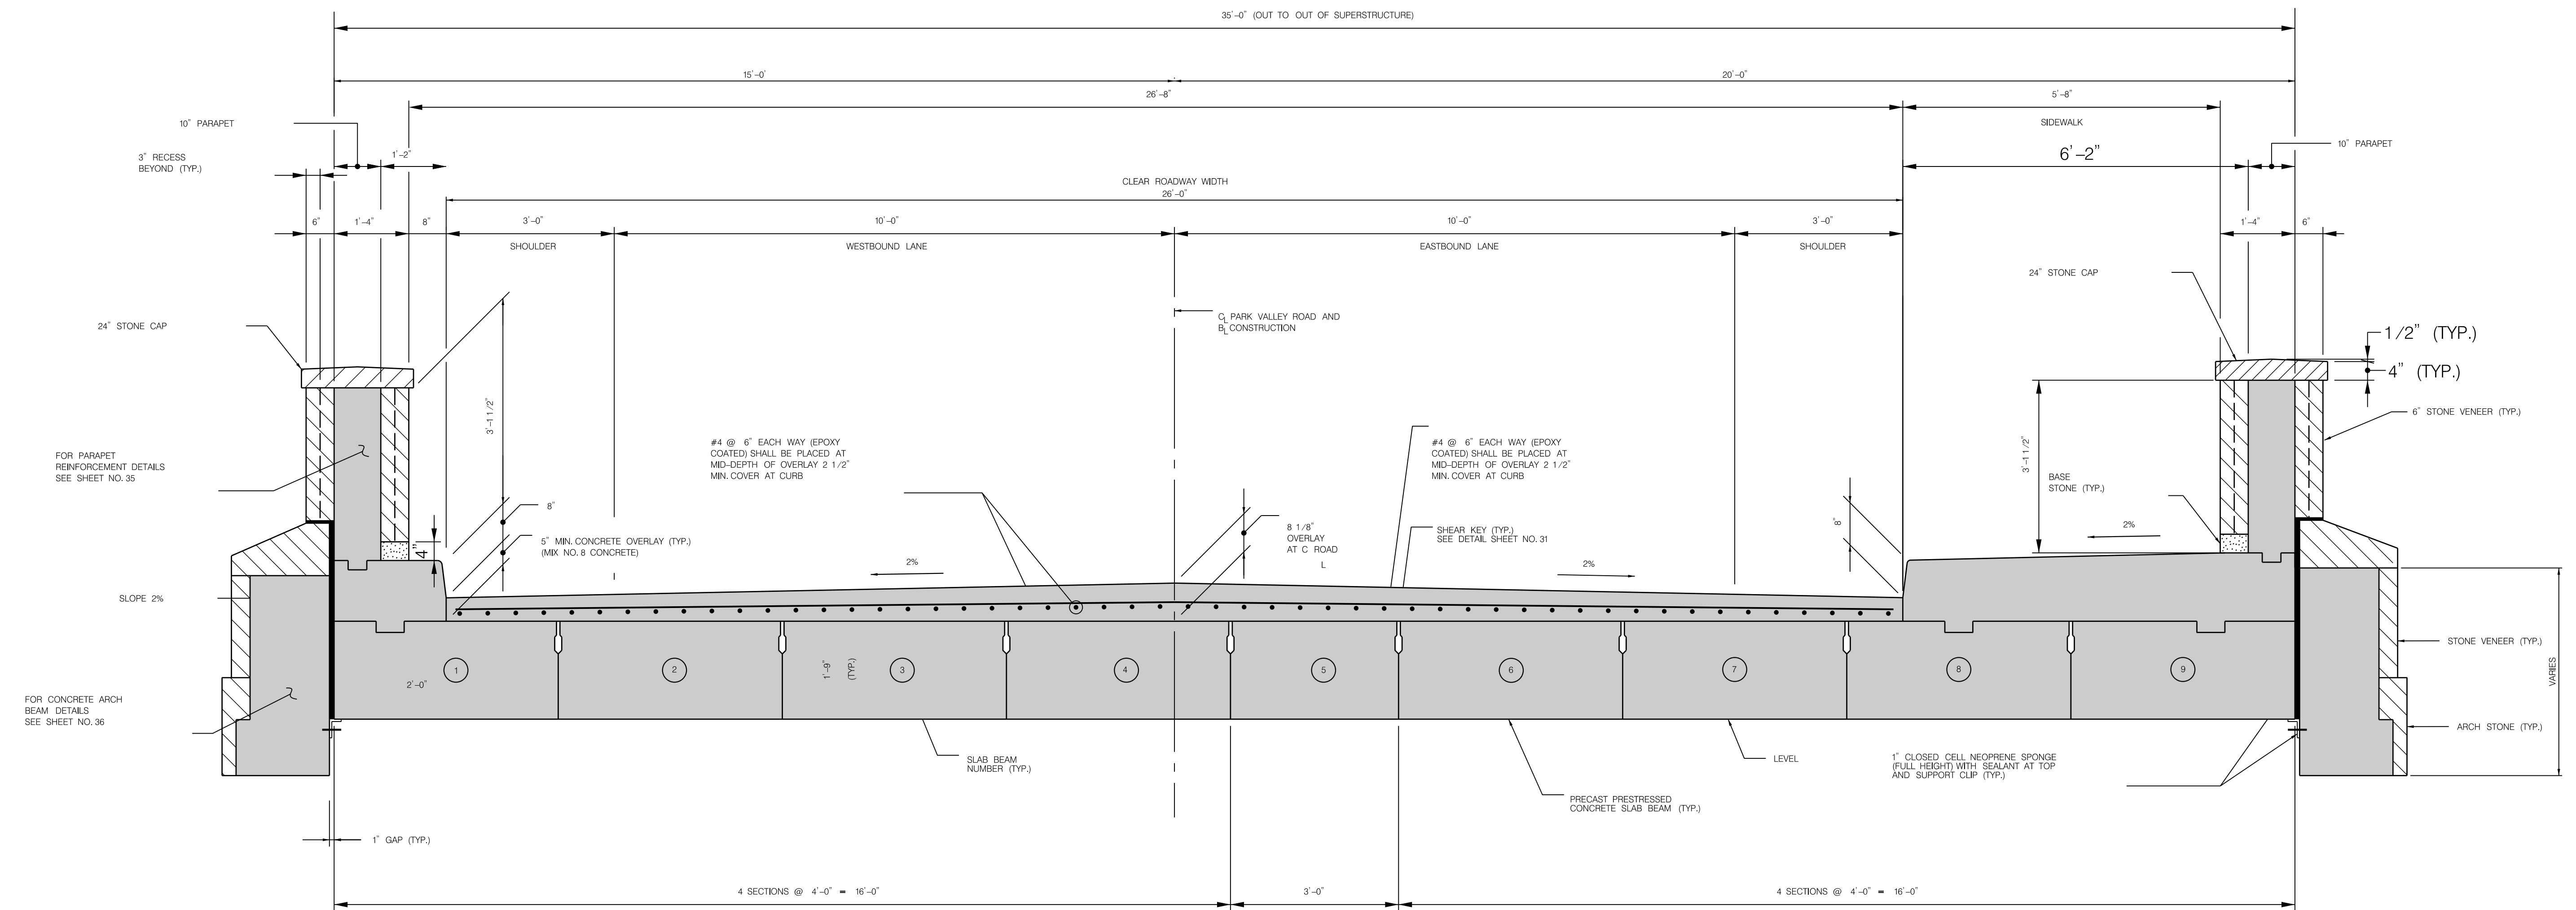

**PROPOSED BRIDGE TYPICAL SECTION
(LOOKING EAST)**

REPLACEMENT OF PARK VALLEY ROAD BRIDGE NO. MPK-03 OVER SLIGO CREEK



MONTGOMERY COUNTY
DEPARTMENT OF TRANSPORTATION



GPI GREENMAN-PEDERSEN, INC.
ENGINEERS, ARCHITECTS, PLANNERS, CONSTRUCTION ENGINEERS & INSPECTORS



12'-0" WIDE PROPOSED PEDESTRIAN BRIDGE



MONTGOMERY COUNTY
DEPARTMENT OF TRANSPORTATION

REPLACEMENT OF PARK VALLEY ROAD BRIDGE NO. MPK-03 OVER SLIGO CREEK



GPI

GREENMAN-PEDERSEN, INC.
ENGINEERS, ARCHITECTS, PLANNERS, CONSTRUCTION ENGINEERS & INSPECTORS