

EXISTING PROPERTY LINE

PROPOSED RIGHT-OF-WAY

PROPOSED CURB / MEDIAN

PROPOSED CONCRETE / SIDEWALK

PROPOSED BRIDGE / BRIDGE REDECKING

PROPOSED BUS STATION

PROPOSED RETAINING WALL

PROPOSED MILLING AND RESURFACING

PROPOSED FULL DEPTH PAVEMENT

EXISTING TRAFFIC SIGNAL

PROPOSED TRAFFIC SIGNAL

US 29 (COLUMBIA PIKE)

SLIGO CREEK PARKWAY


TO CRESTMOOR DRIVE

ALTERNATE 2C

RP-1

SCALE : 1" = 100' DATE : JULY 2022

SHEET \_\_\_\_1 \_\_\_ of \_\_\_3 \_\_\_

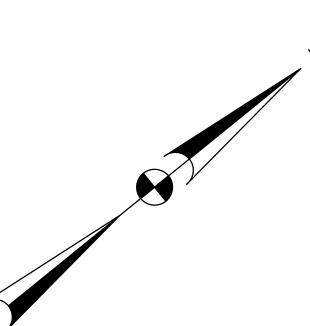



EXISTING RIGHT-OF-WAY

EXISTING PROPERTY LINE

PROPOSED RIGHT-OF-WAY

PROPOSED CURB / MEDIAN

PROPOSED CONCRETE / SIDEWALK

PROPOSED BRIDGE / BRIDGE REDECKING

PROPOSED BUS STATION

PROPOSED RETAINING WALL

PROPOSED MILLING AND RESURFACING

PROPOSED FULL DEPTH PAVEMENT

EXISTING TRAFFIC SIGNAL

PROPOSED TRAFFIC SIGNAL

US 29 (COLUMBIA PIKE)


CRESTMOOR DRIVE TO


MD 650 (NEW HAMPSHIRE AVENUE)

ALTERNATE 2C

SCALE: 1" = 100' DATE: JULY 2022

SHEET 2 of 3

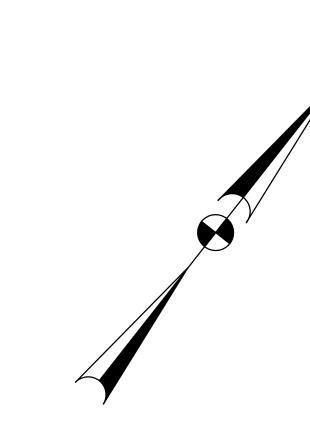

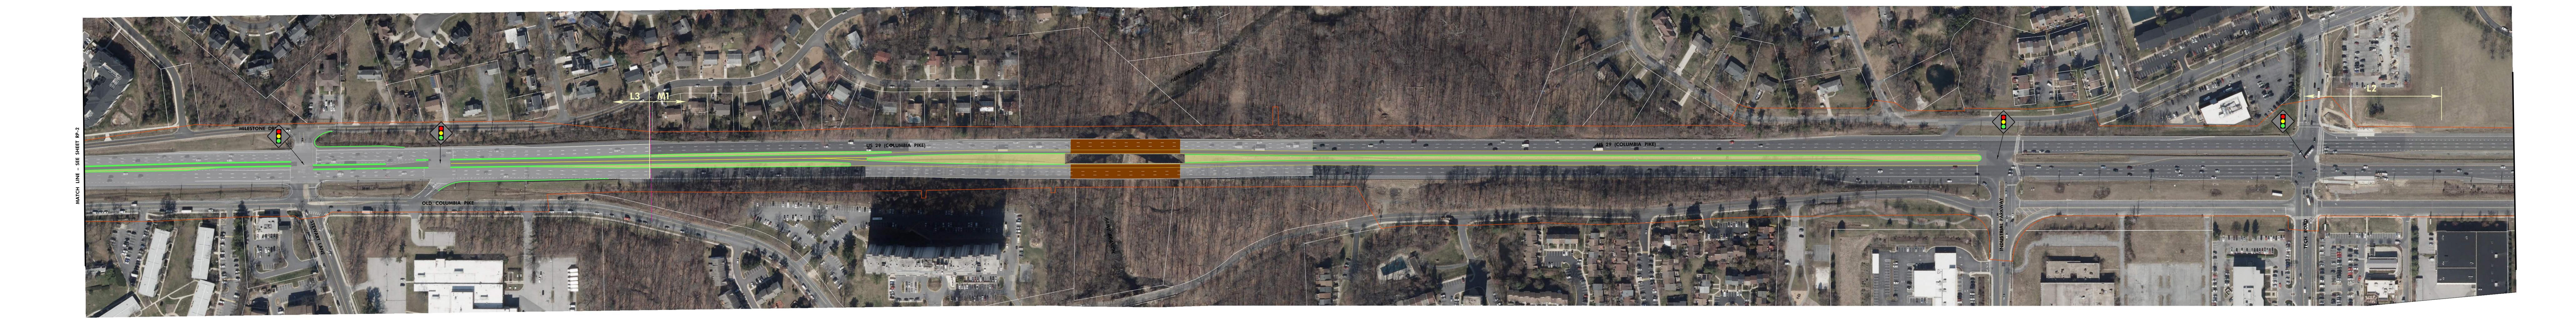

EXISTING RIGHT-OF-WAY

EXISTING PROPERTY LINE

PROPOSED RIGHT-OF-WAY

PROPOSED CURB / MEDIAN

PROPOSED CONCRETE / SIDEWALK

PROPOSED BRIDGE / BRIDGE REDECKING

PROPOSED BUS STATION

PROPOSED RETAINING WALL

PROPOSED MILLING AND RESURFACING

PROPOSED FULL DEPTH PAVEMENT

EXISTING TRAFFIC SIGNAL

PROPOSED TRAFFIC SIGNAL

US 29 (COLUMBIA PIKE)

MD 650
(NEW HAMPSHIRE AVENUE)

TO TECH ROAD

ALTERNATE 2C

SCALE: 1" = 100' DATE: JULY 2022

SHEET 3 of 3