
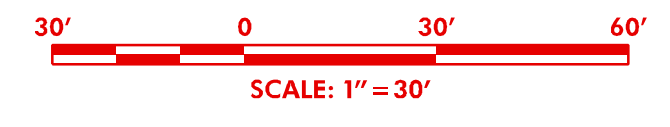


9/18/2024 5:08:44 PM P:\Projects\180825_Norwood\180825_Norwood\CADD\Civil\Map\Kings_Plan\180825_Norwood\180825_Norwood\180825_Norwood.dwg

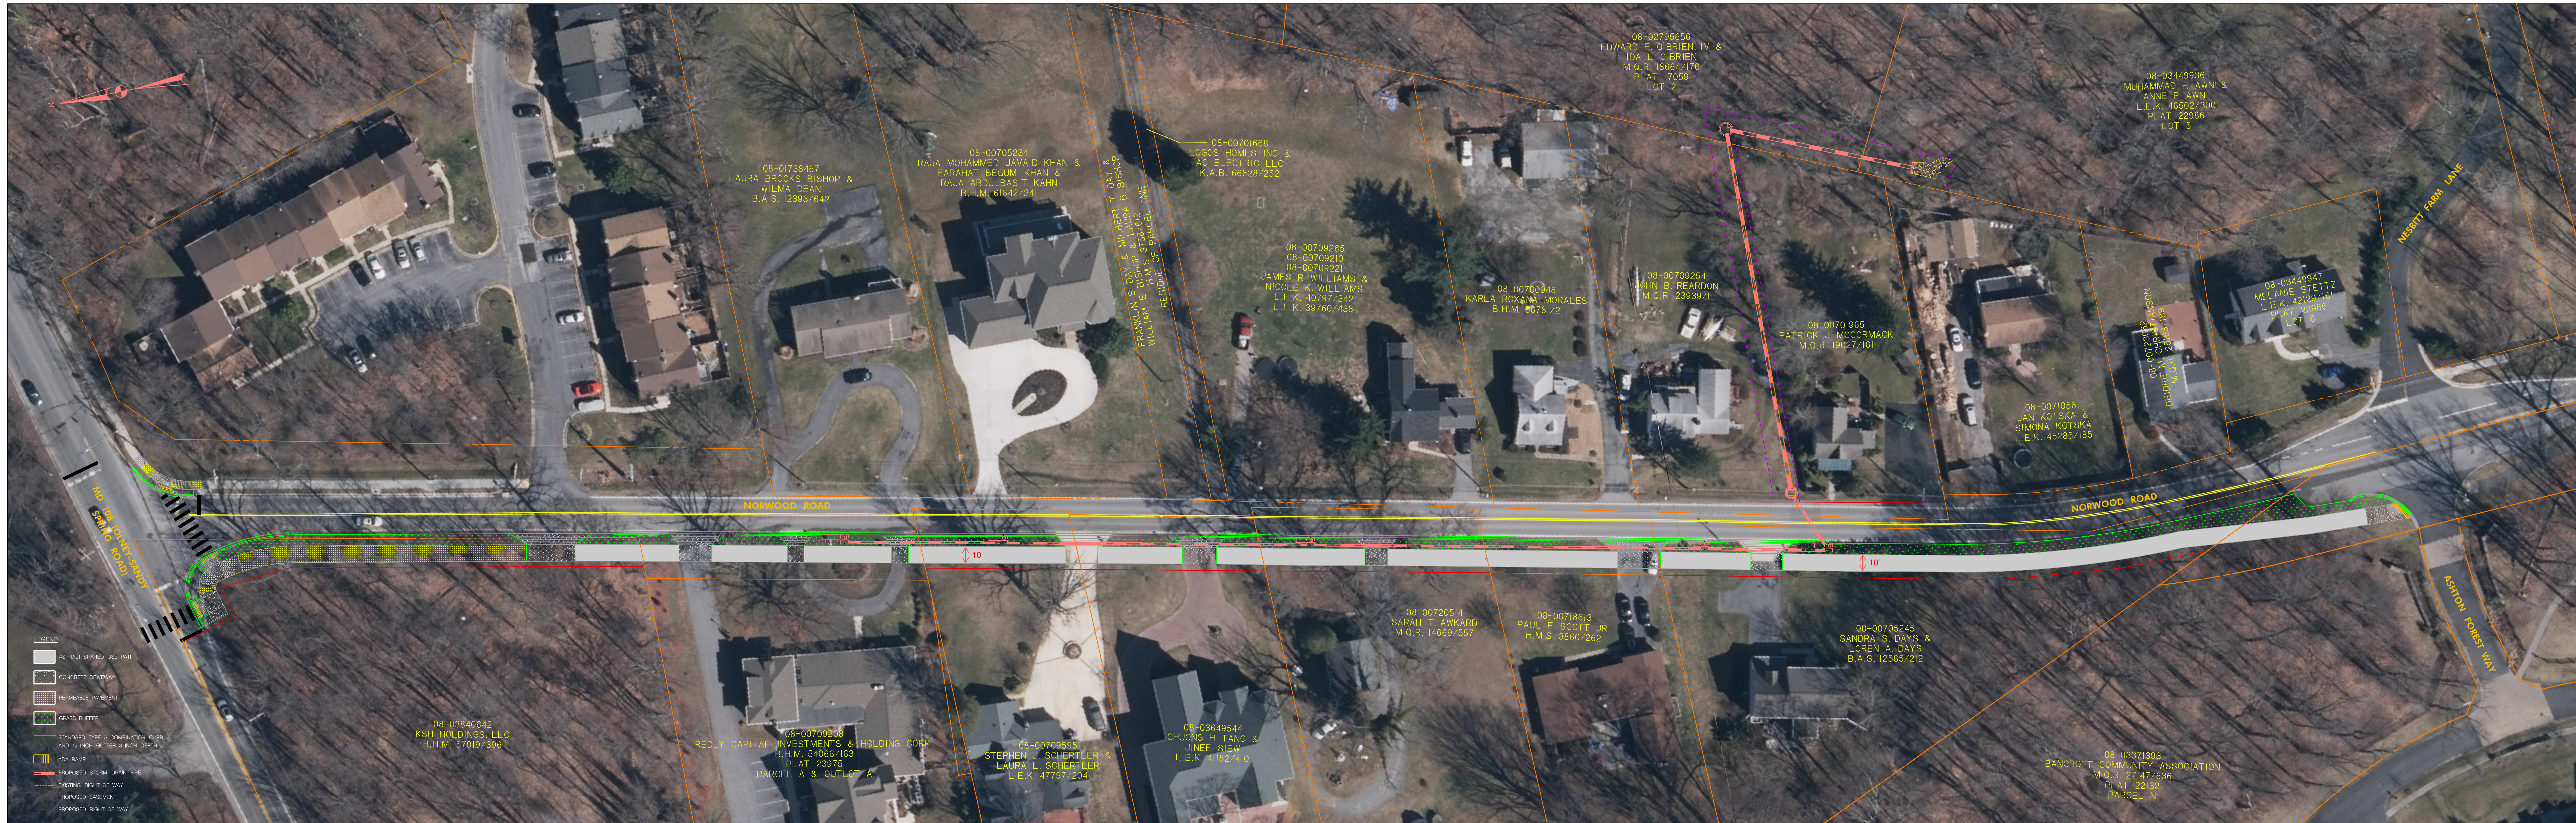

NORWOOD ROAD
SHARED USE PATH
PROPOSED DESIGN

SCALE : 1" = 30'-0" DATE : SEPTEMBER, 2024